
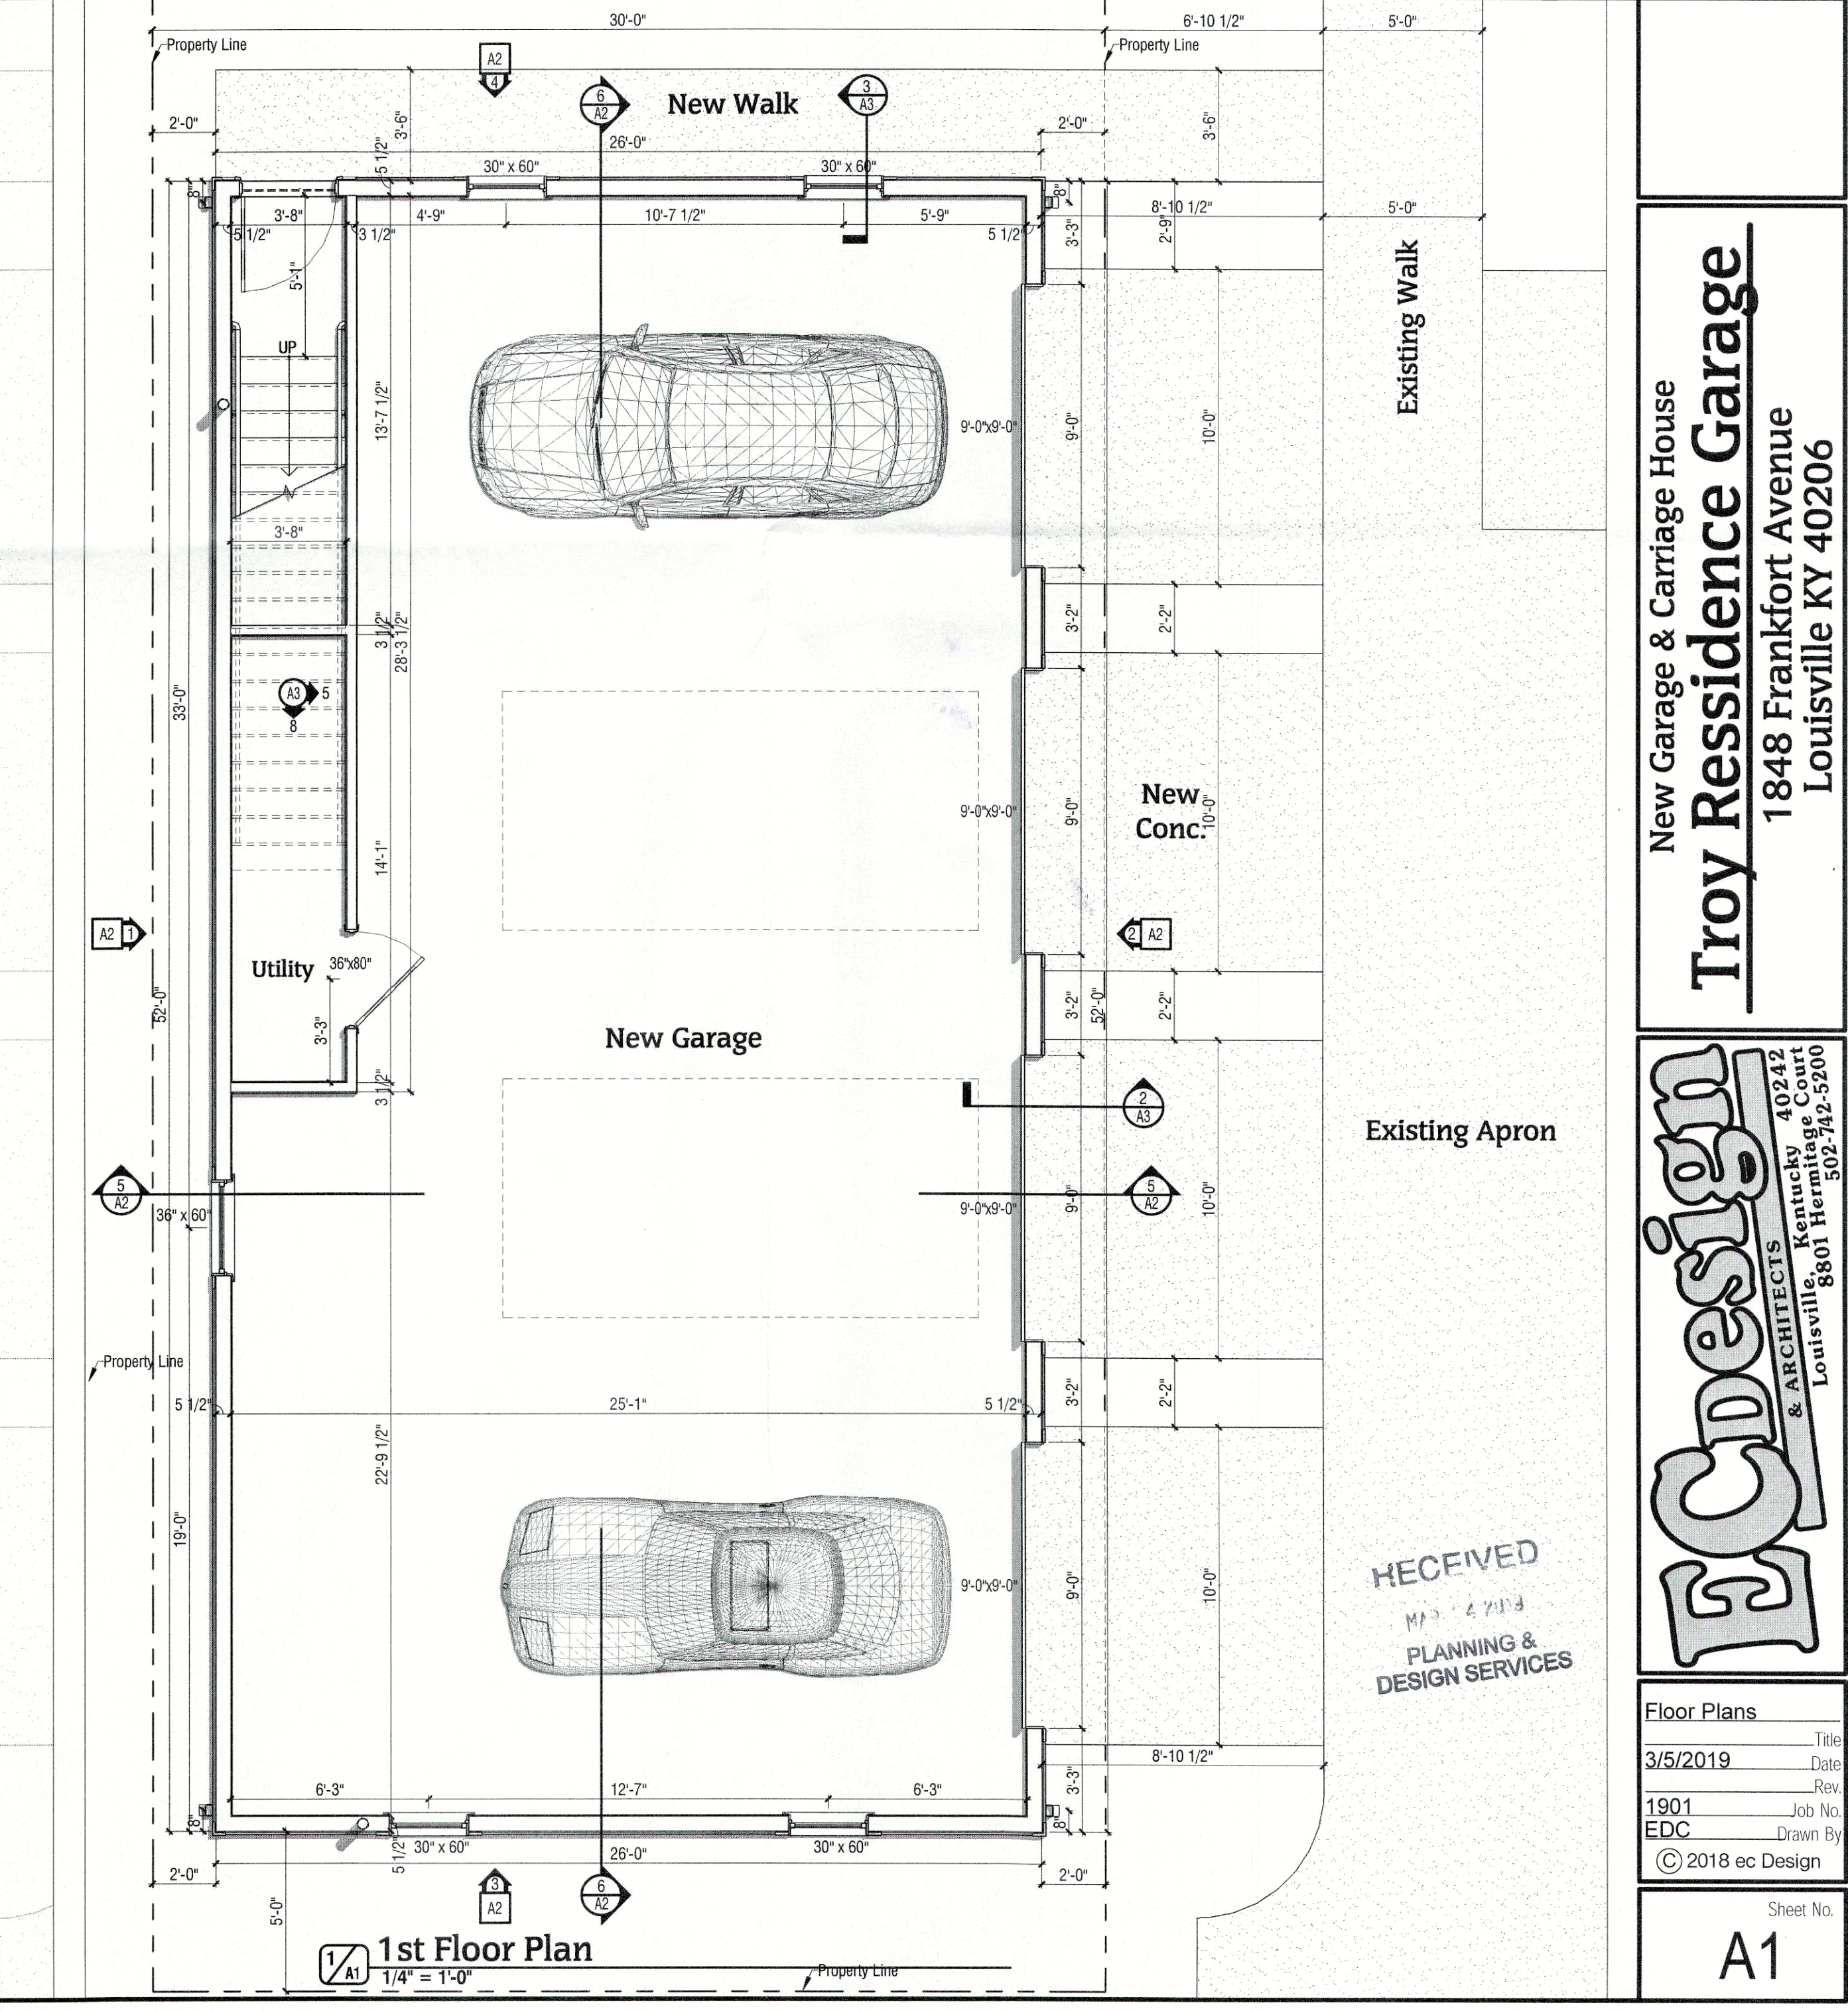
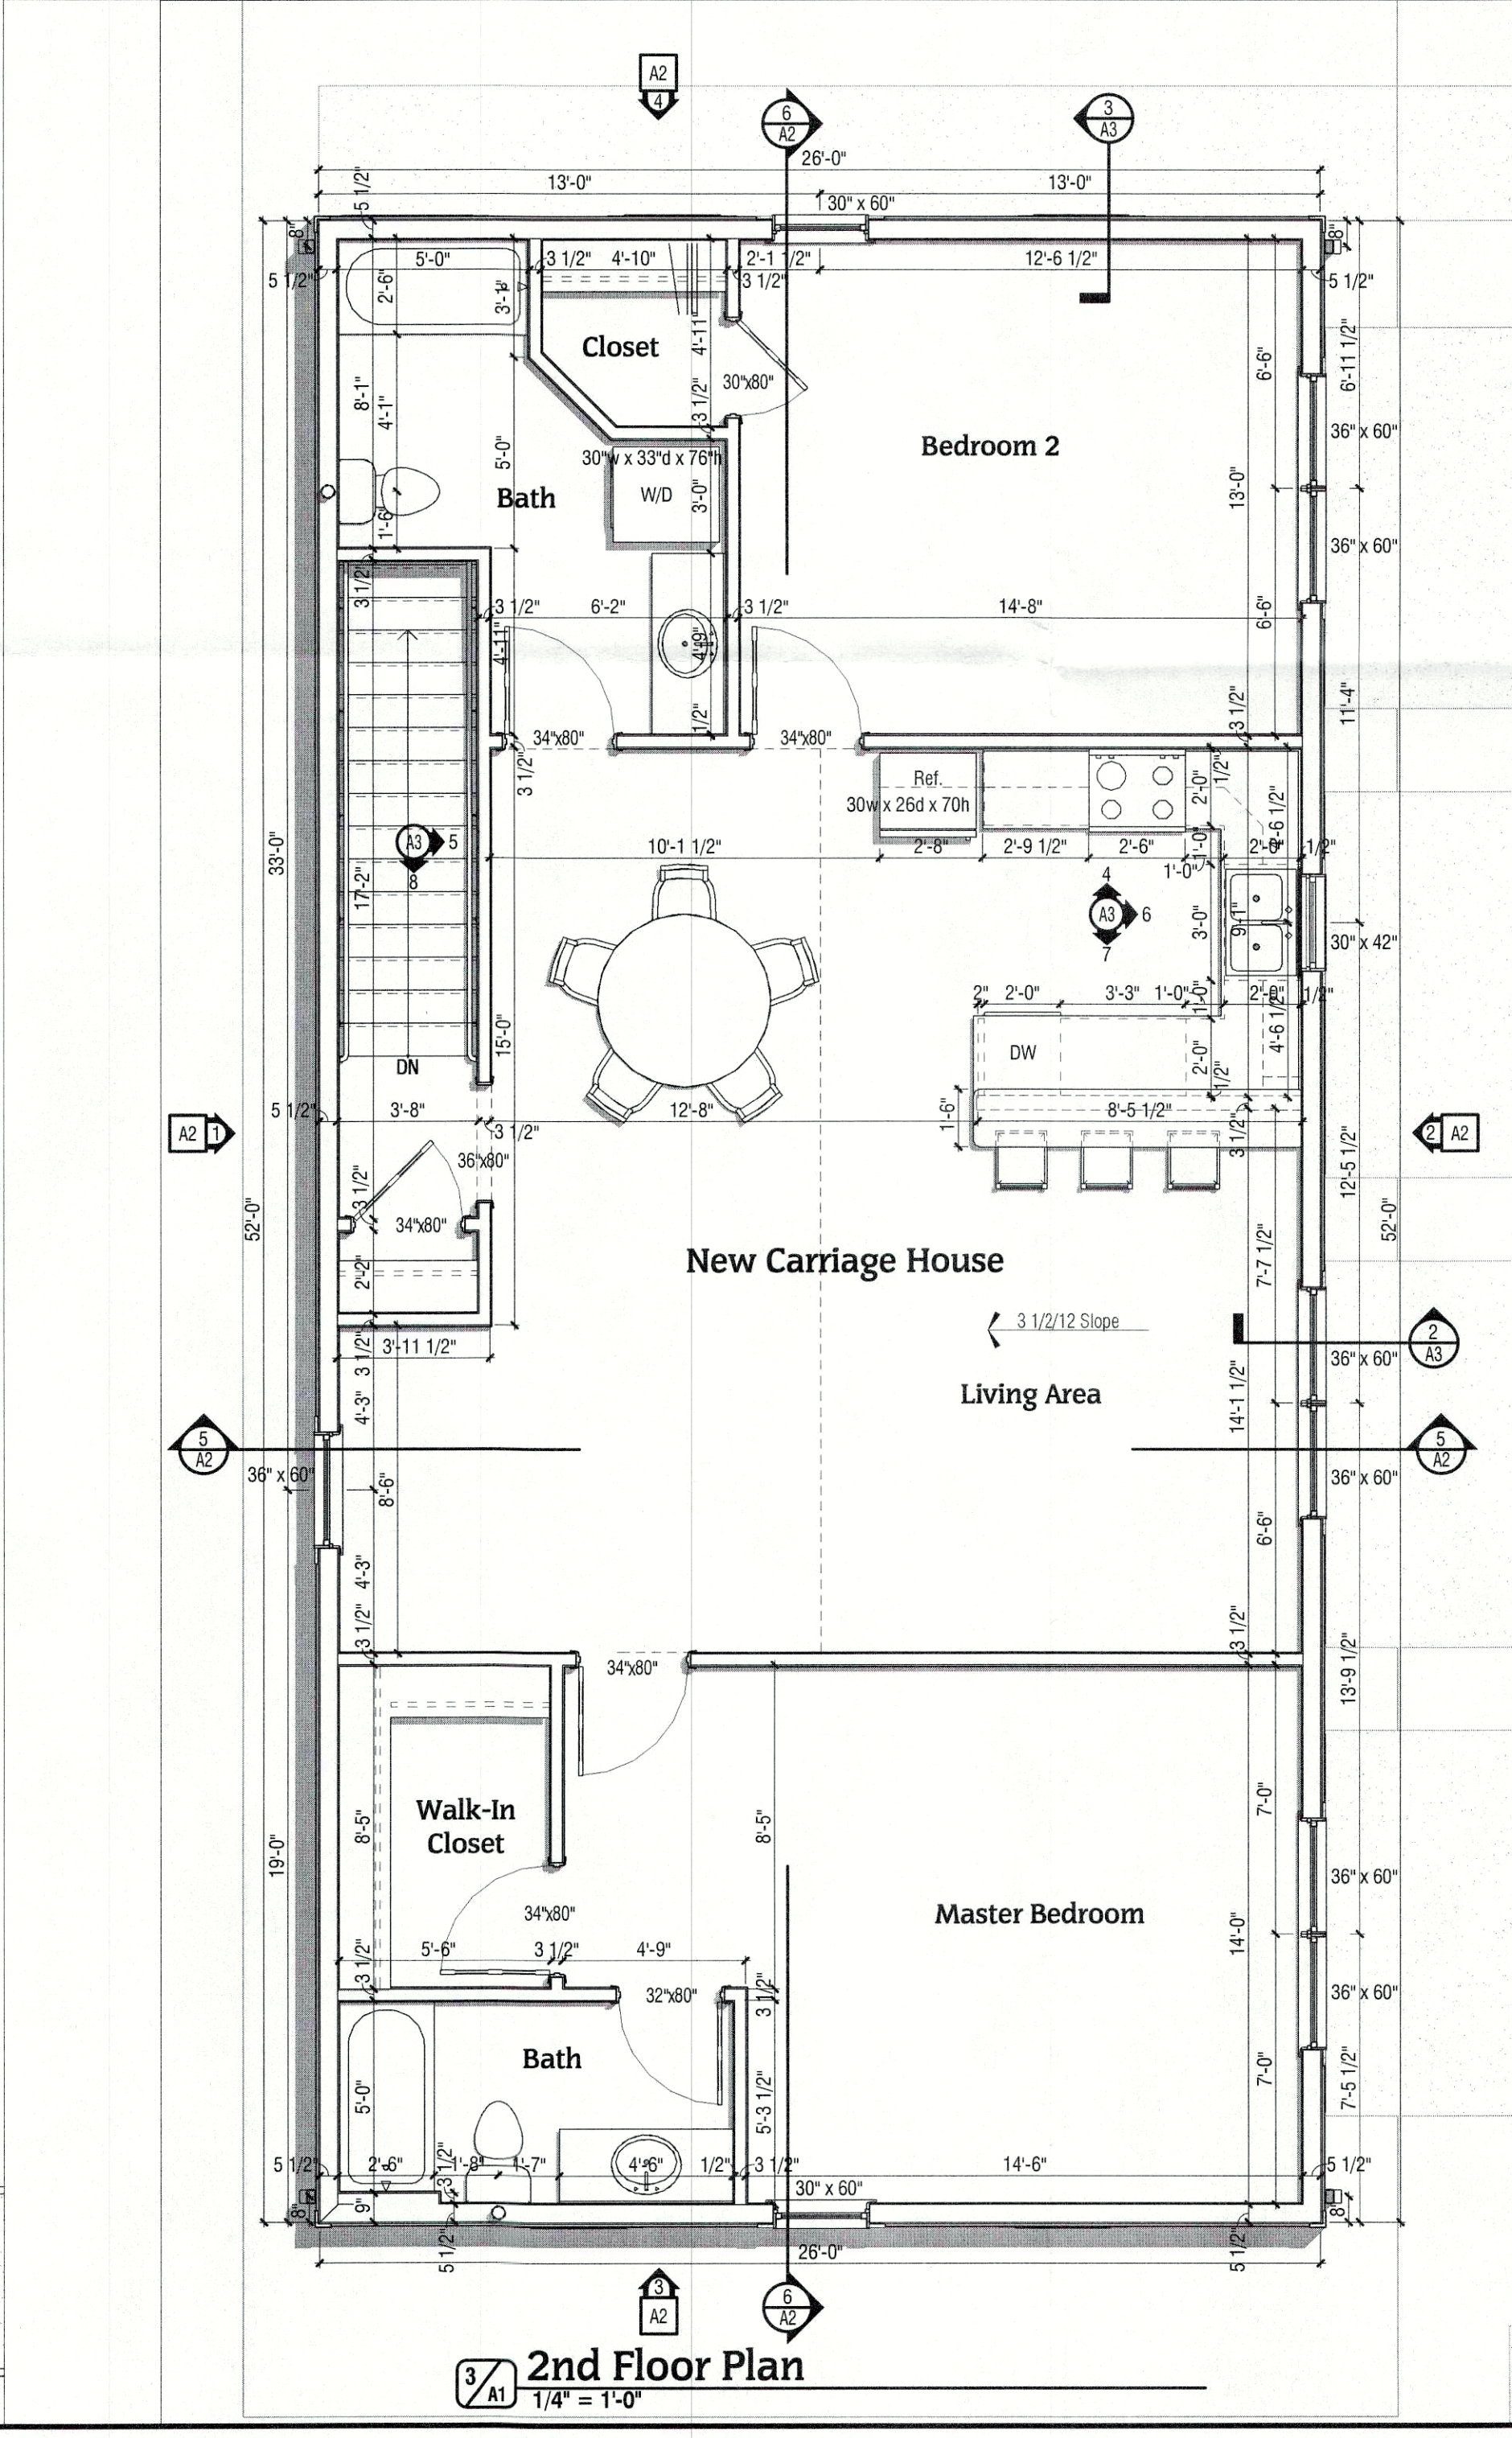
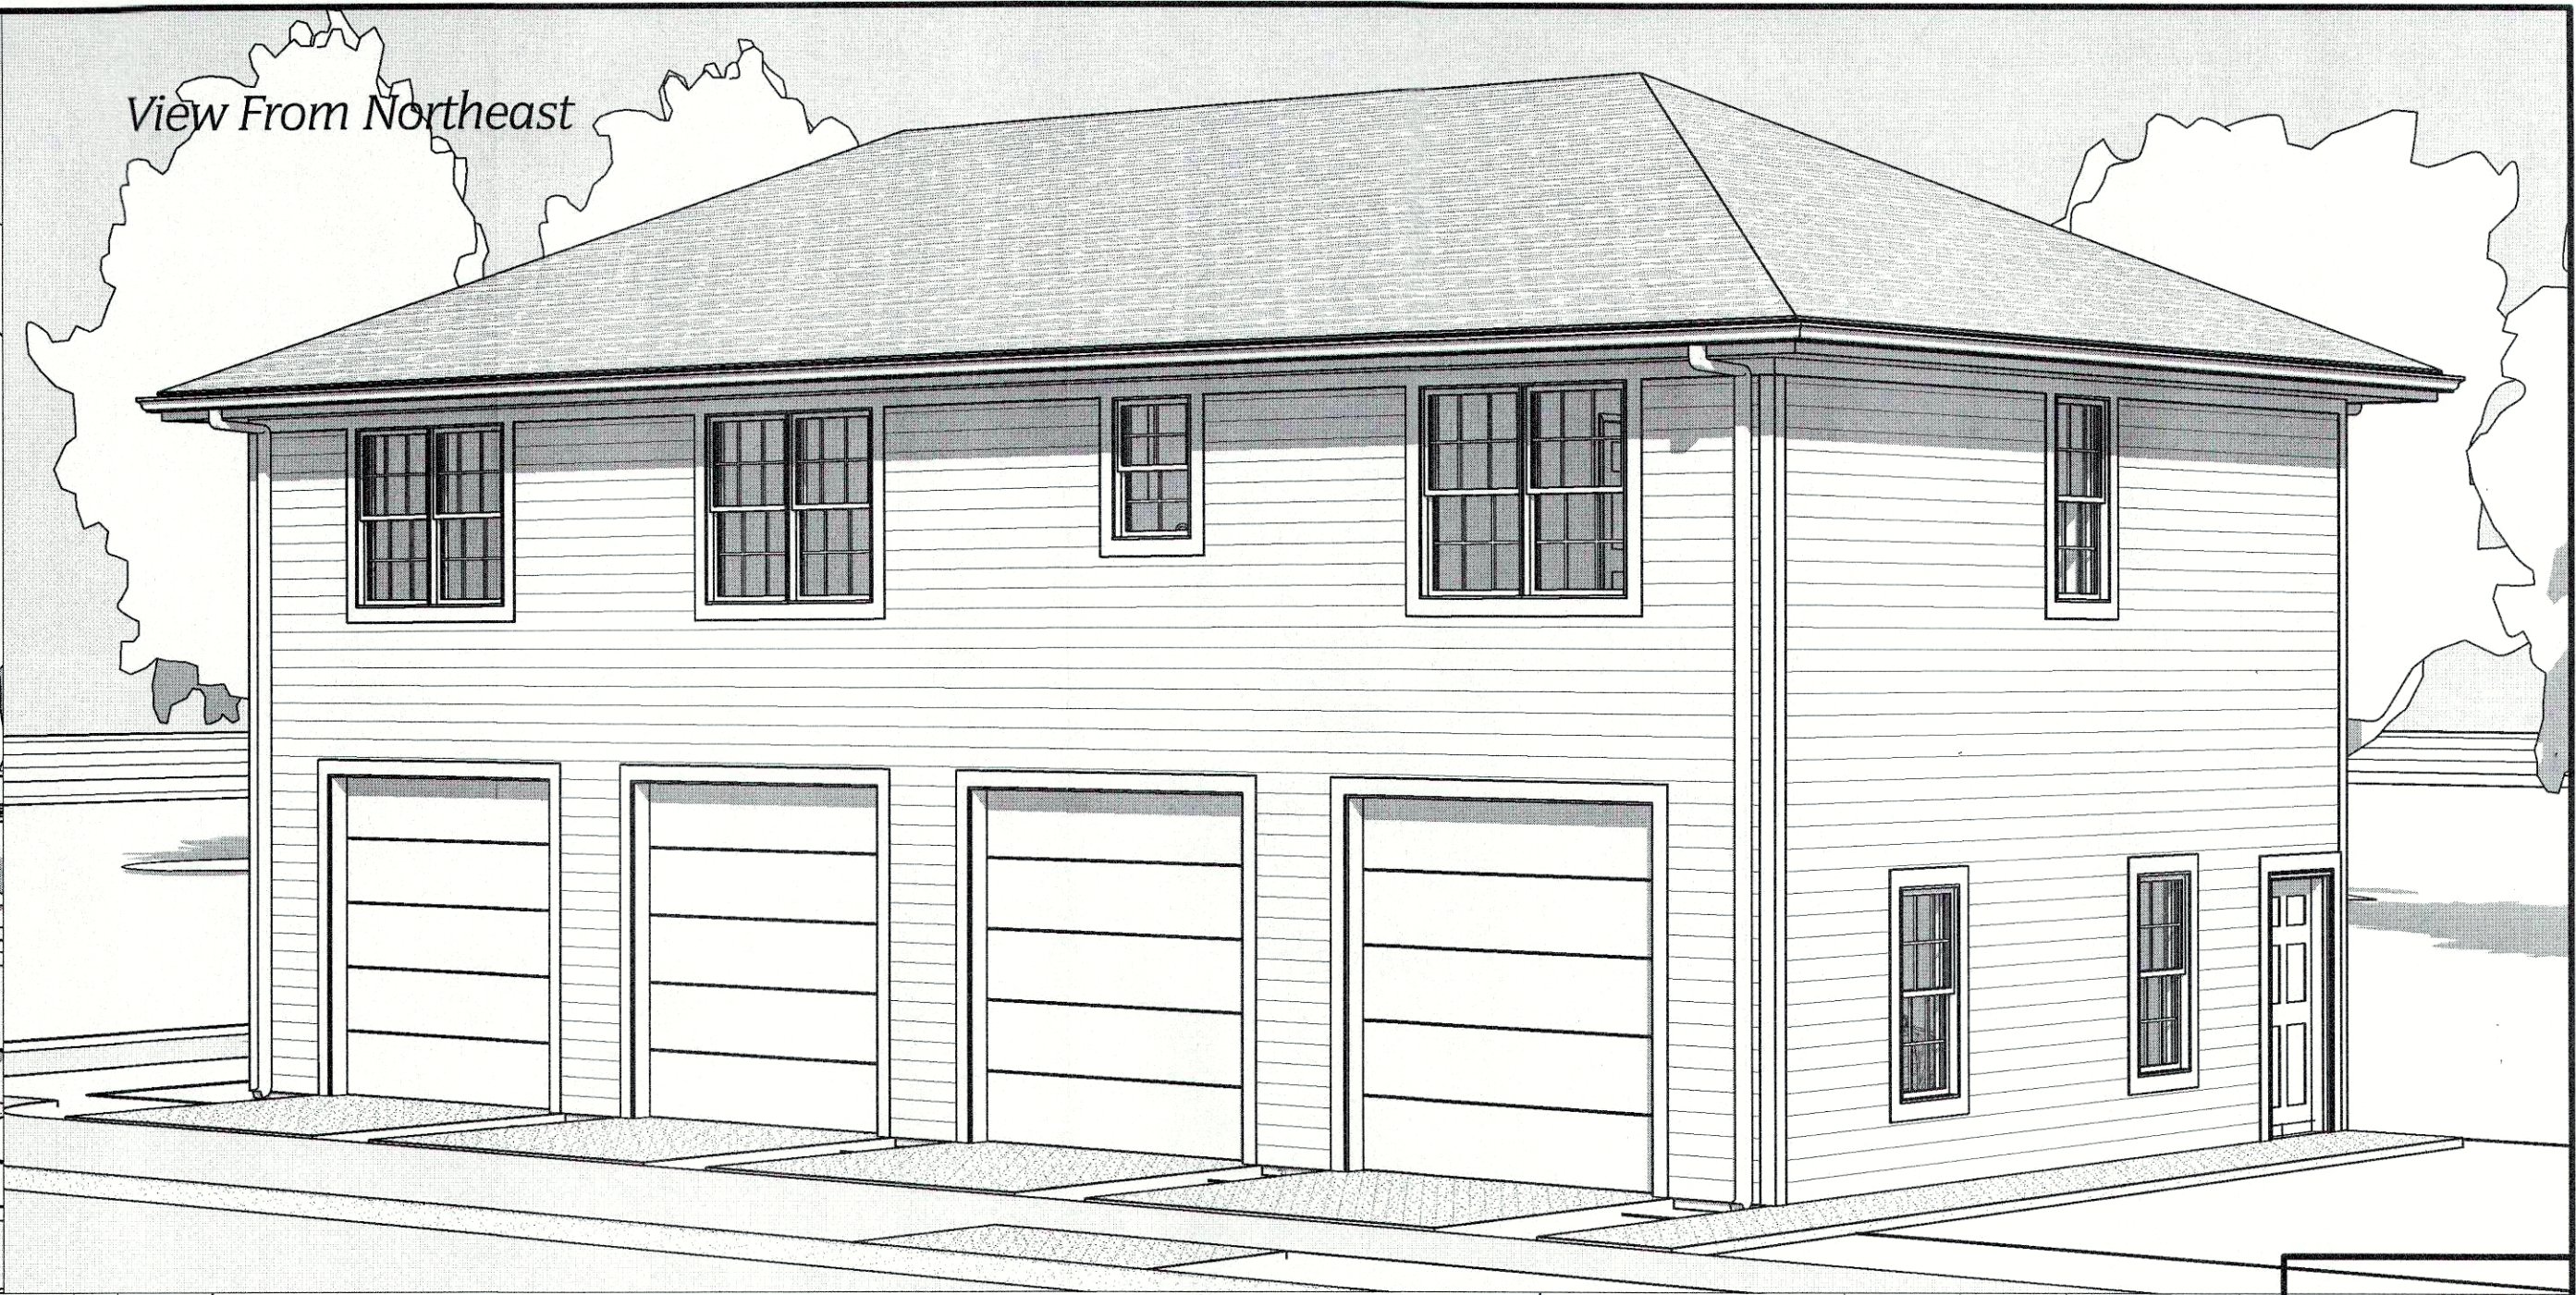
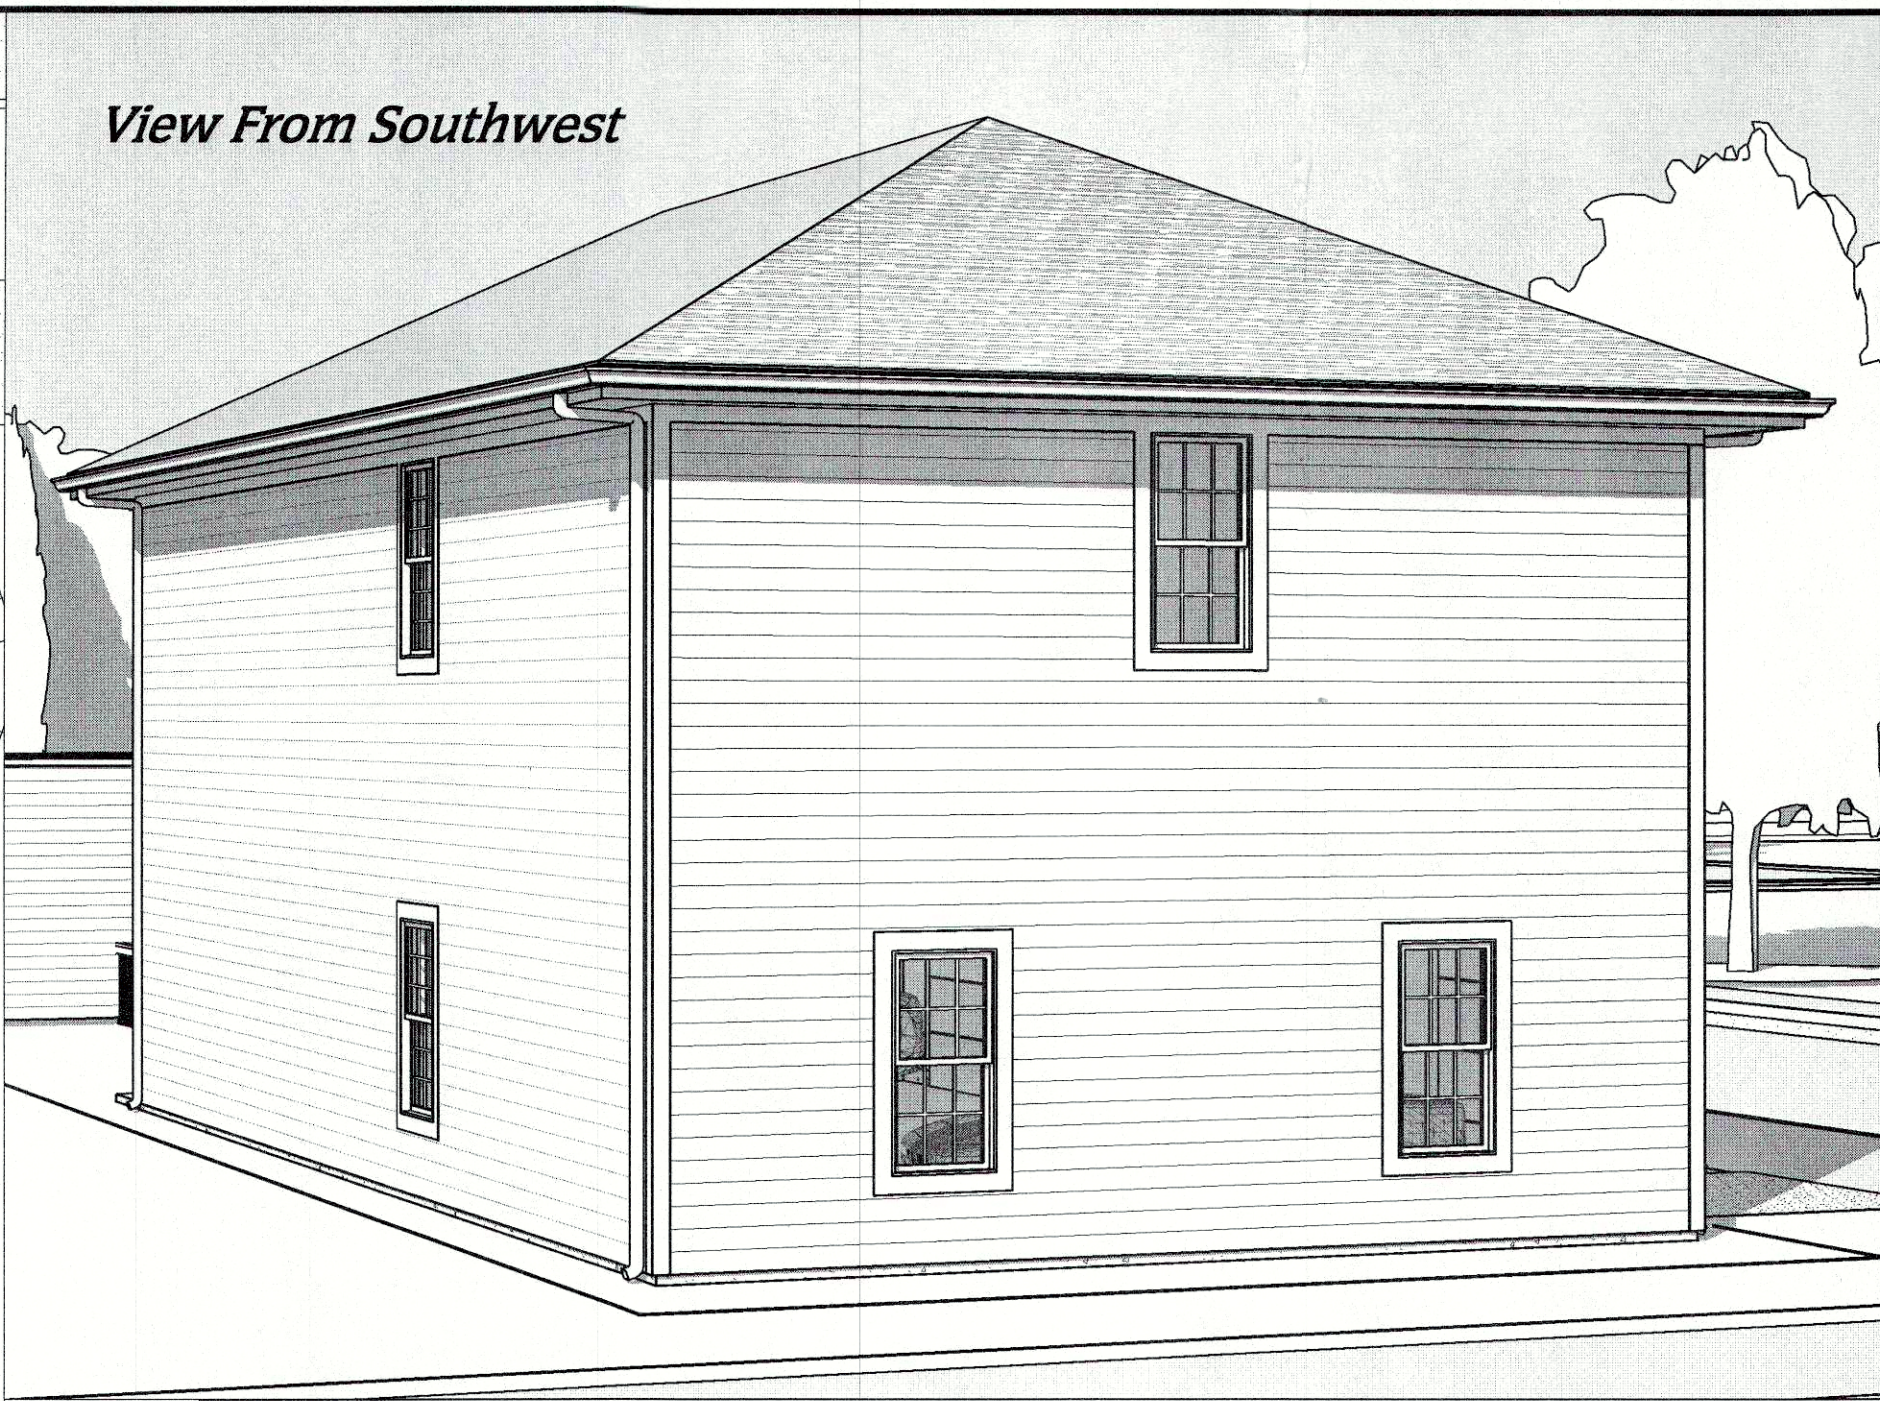


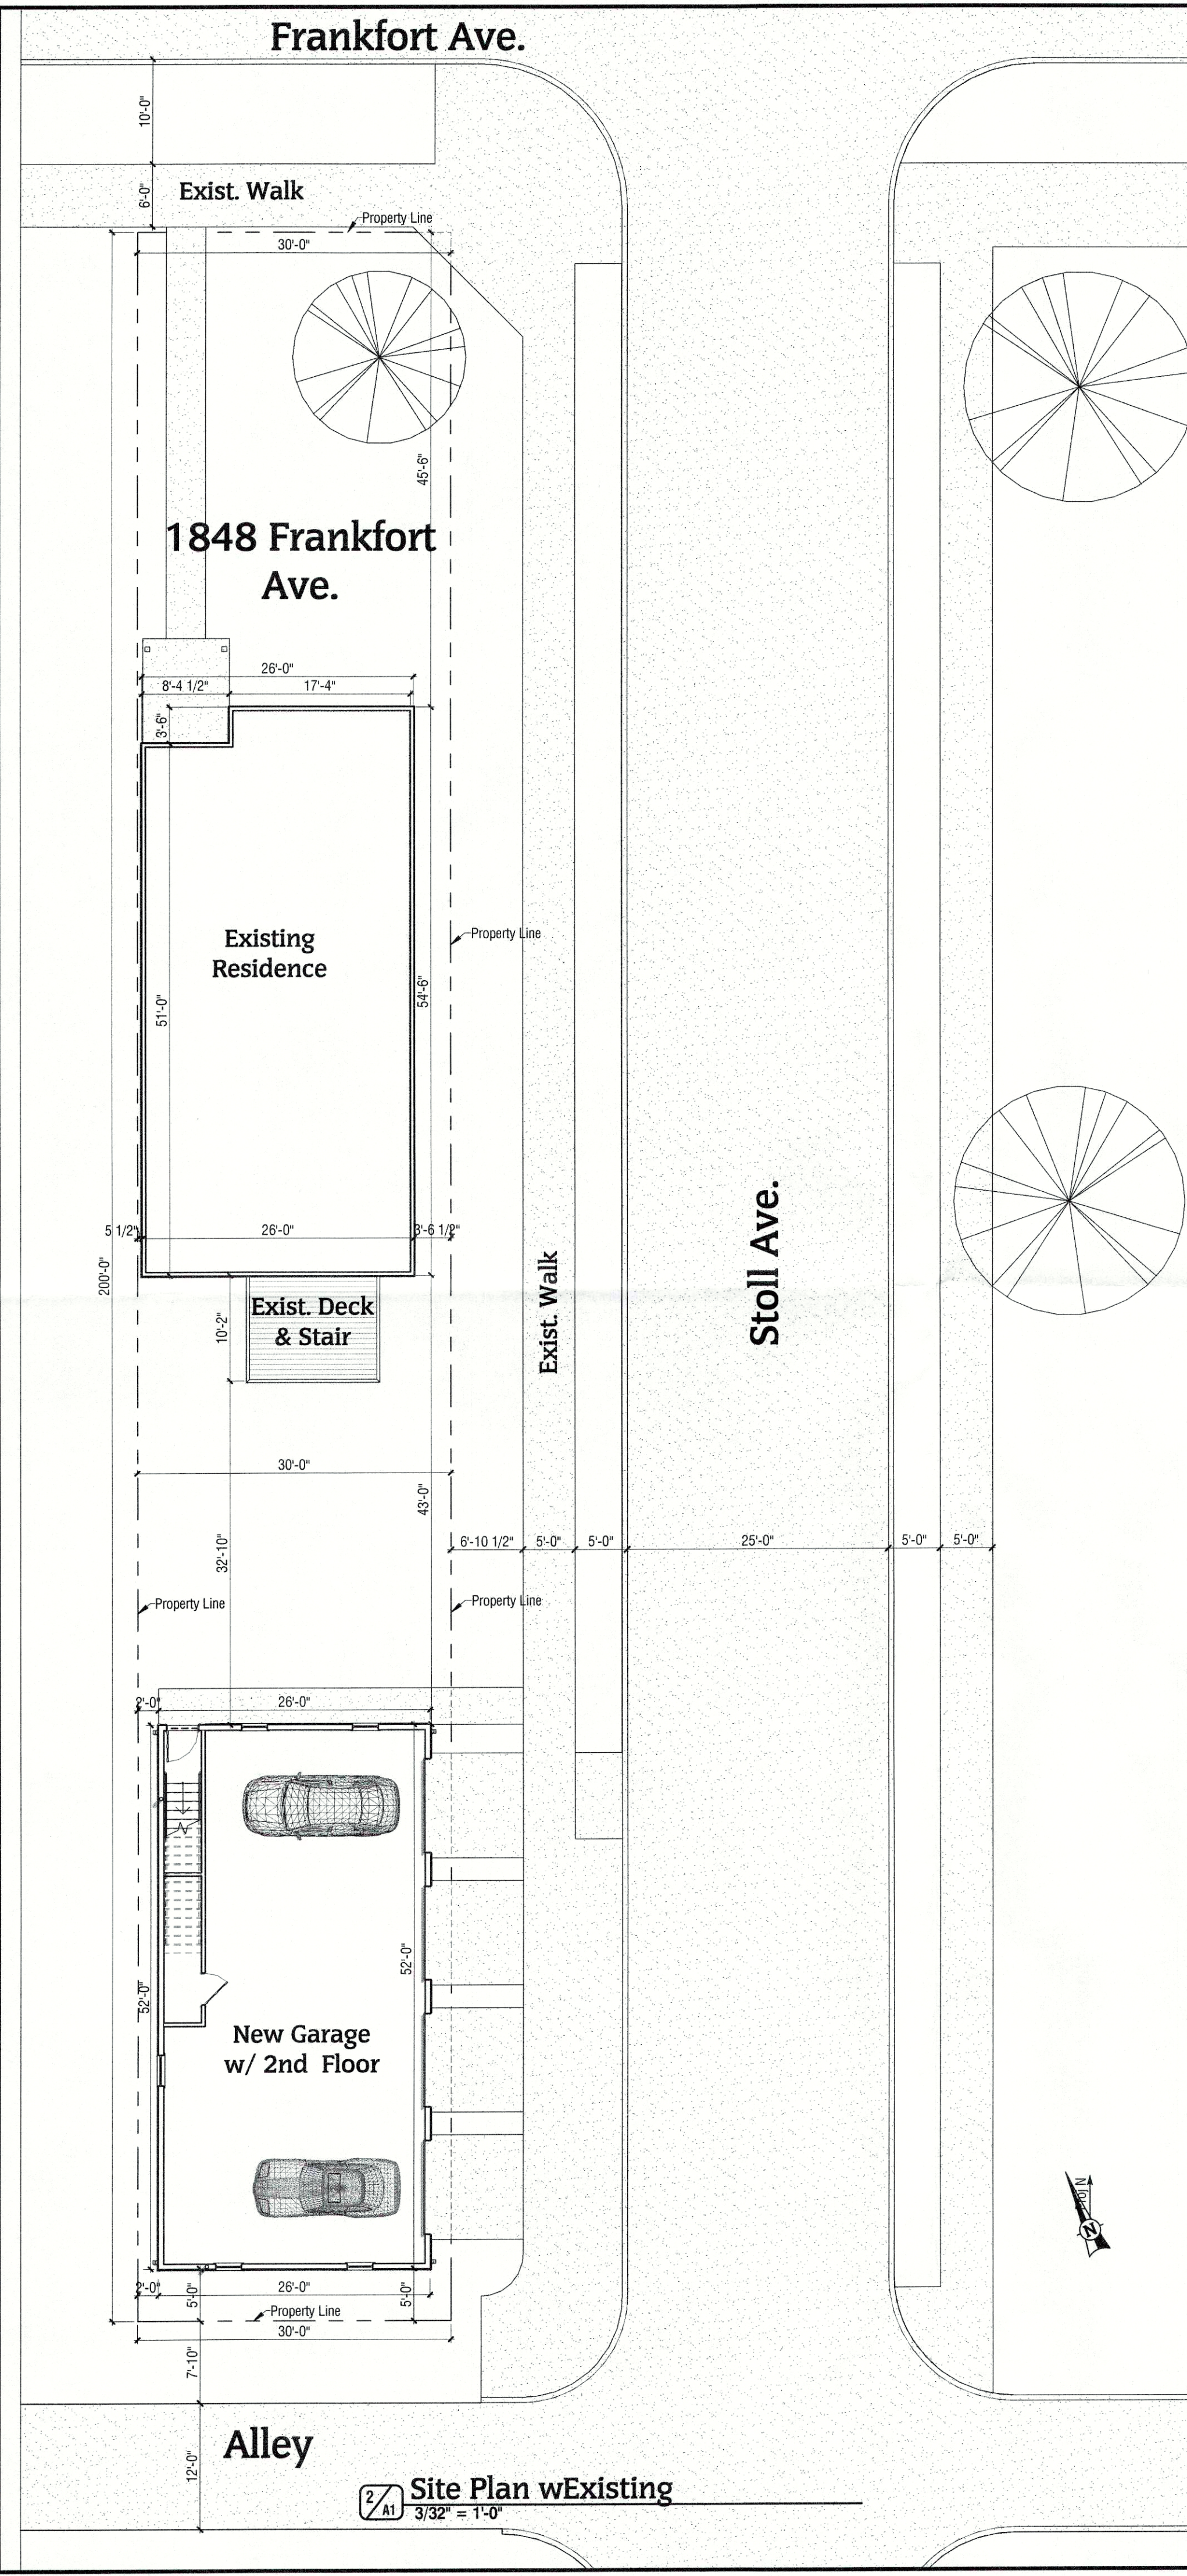

New Garage & Carriage House  
**Troy Residence Garage**  
1848 Frankfort Avenue  
Louisville KY 40206

**ECdesign**  
ARCHITECTS & ARCHITECTS  
40242  
Louisville, Kentucky  
801 Hermitage Court  
502-742-3200

Floor Plans  
3/5/2019  
1901  
EDC  
© 2018 ec Design  
Sheet No.  
**A1**