



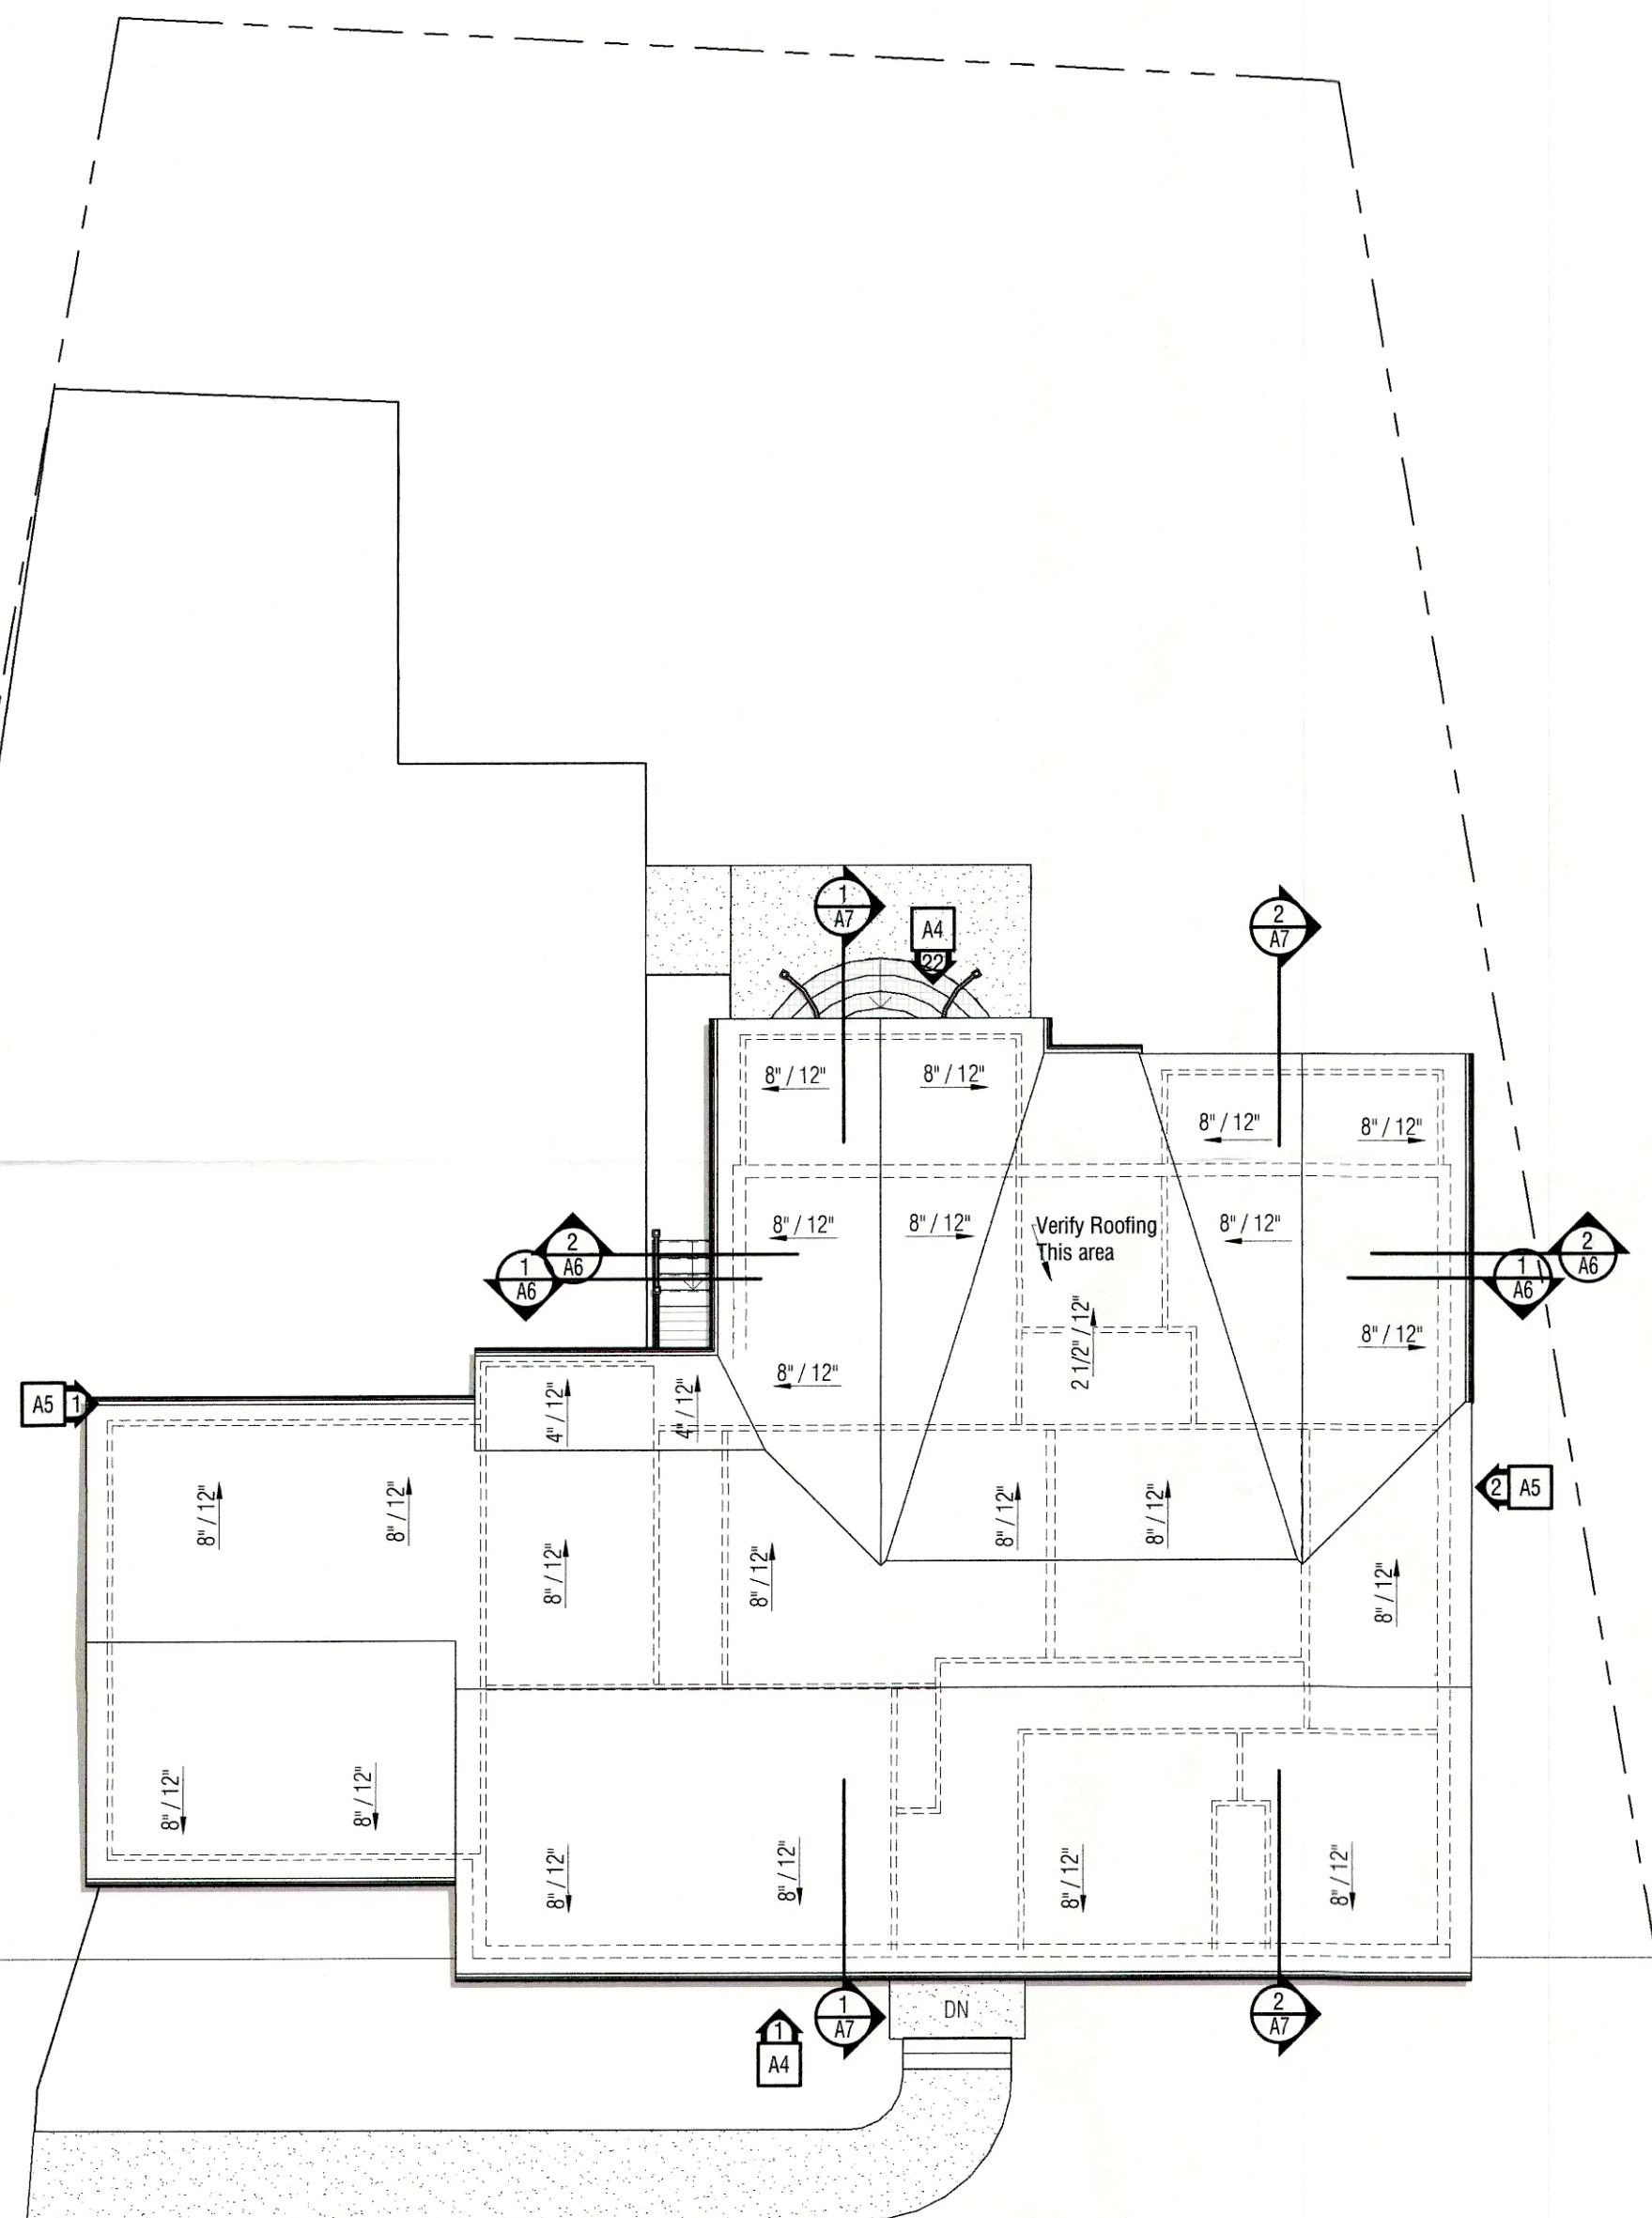

2 / A2 Roof Plan
1" = 10'-0"

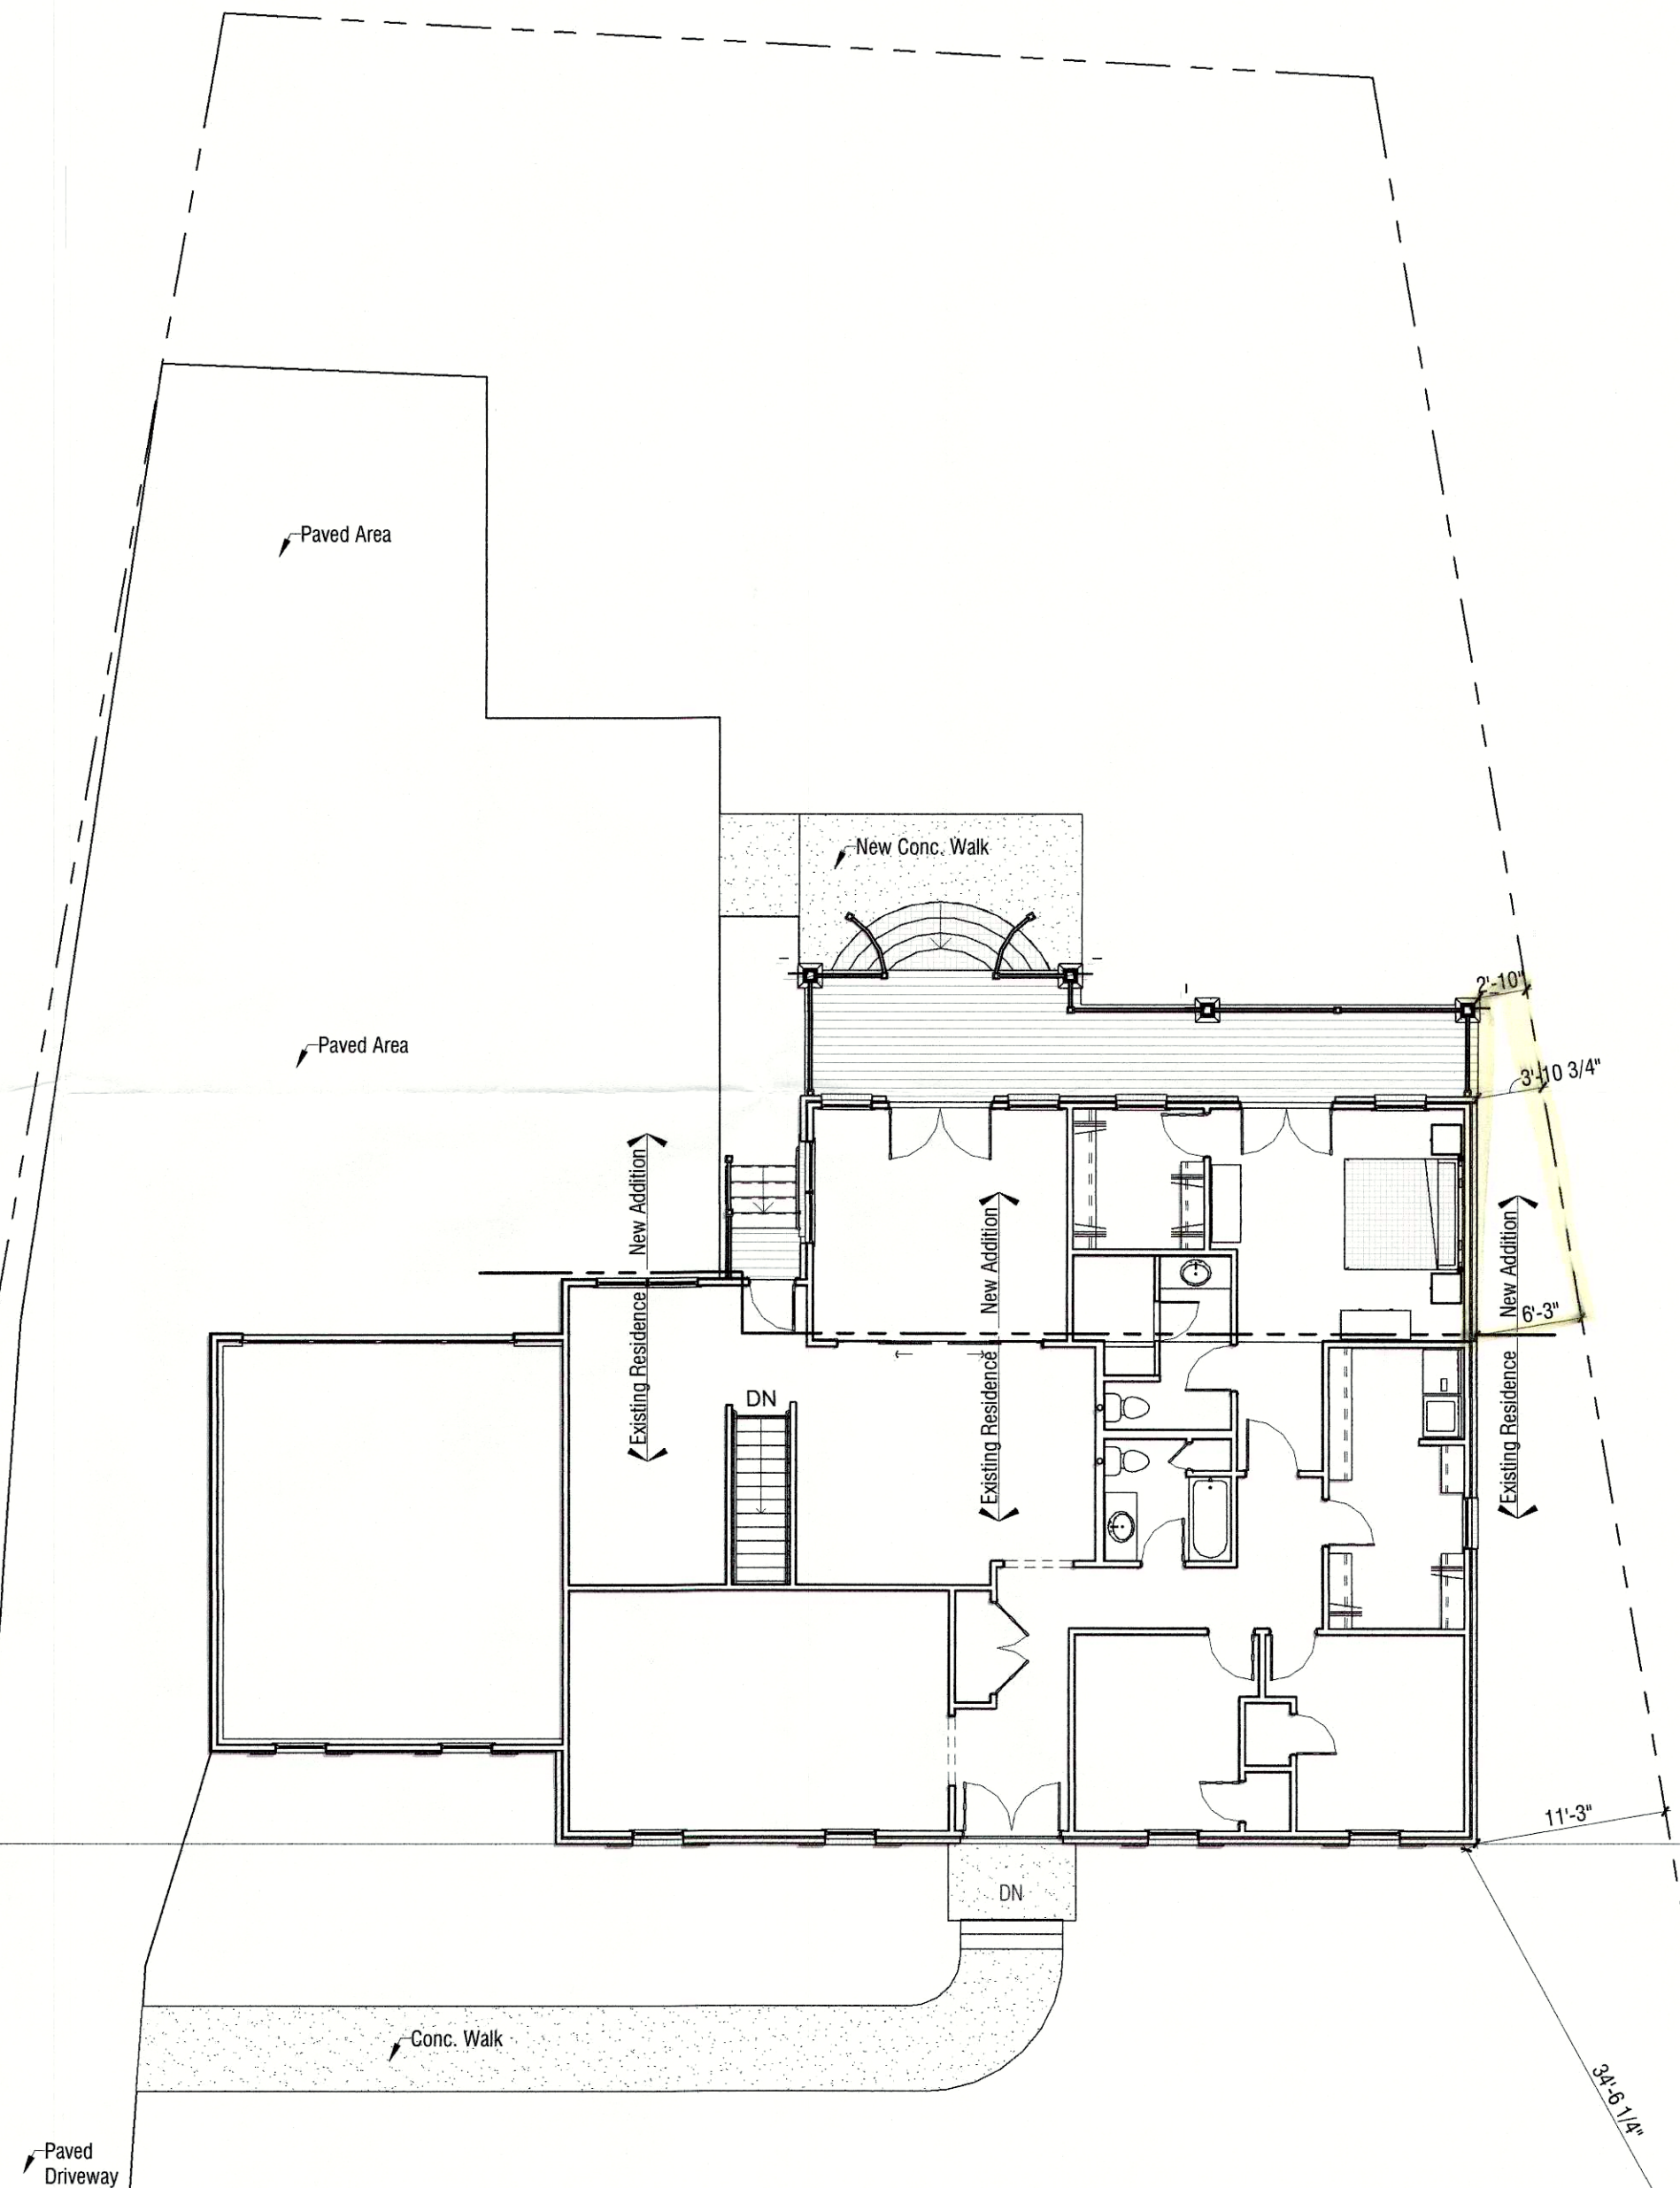

1 / A2 Site Plan
1" = 10'-0"

Rear Addition To
Allgeier Residence
905 Moser Road
Louisville KY 40223

ec Design
& ARCHITECTS
Kentucky 40242
Louisville, 8801 Heritage Court
502-742-5200

Site Plan & Roof
Plan Title
5/8/2018 Date
1715 Job No.
EDC Drawn By
© 2018 ec Design