




THESE ELEVATIONS ARE EXACTLY AS SHOWN UNLESS OTHERWISE NOTED

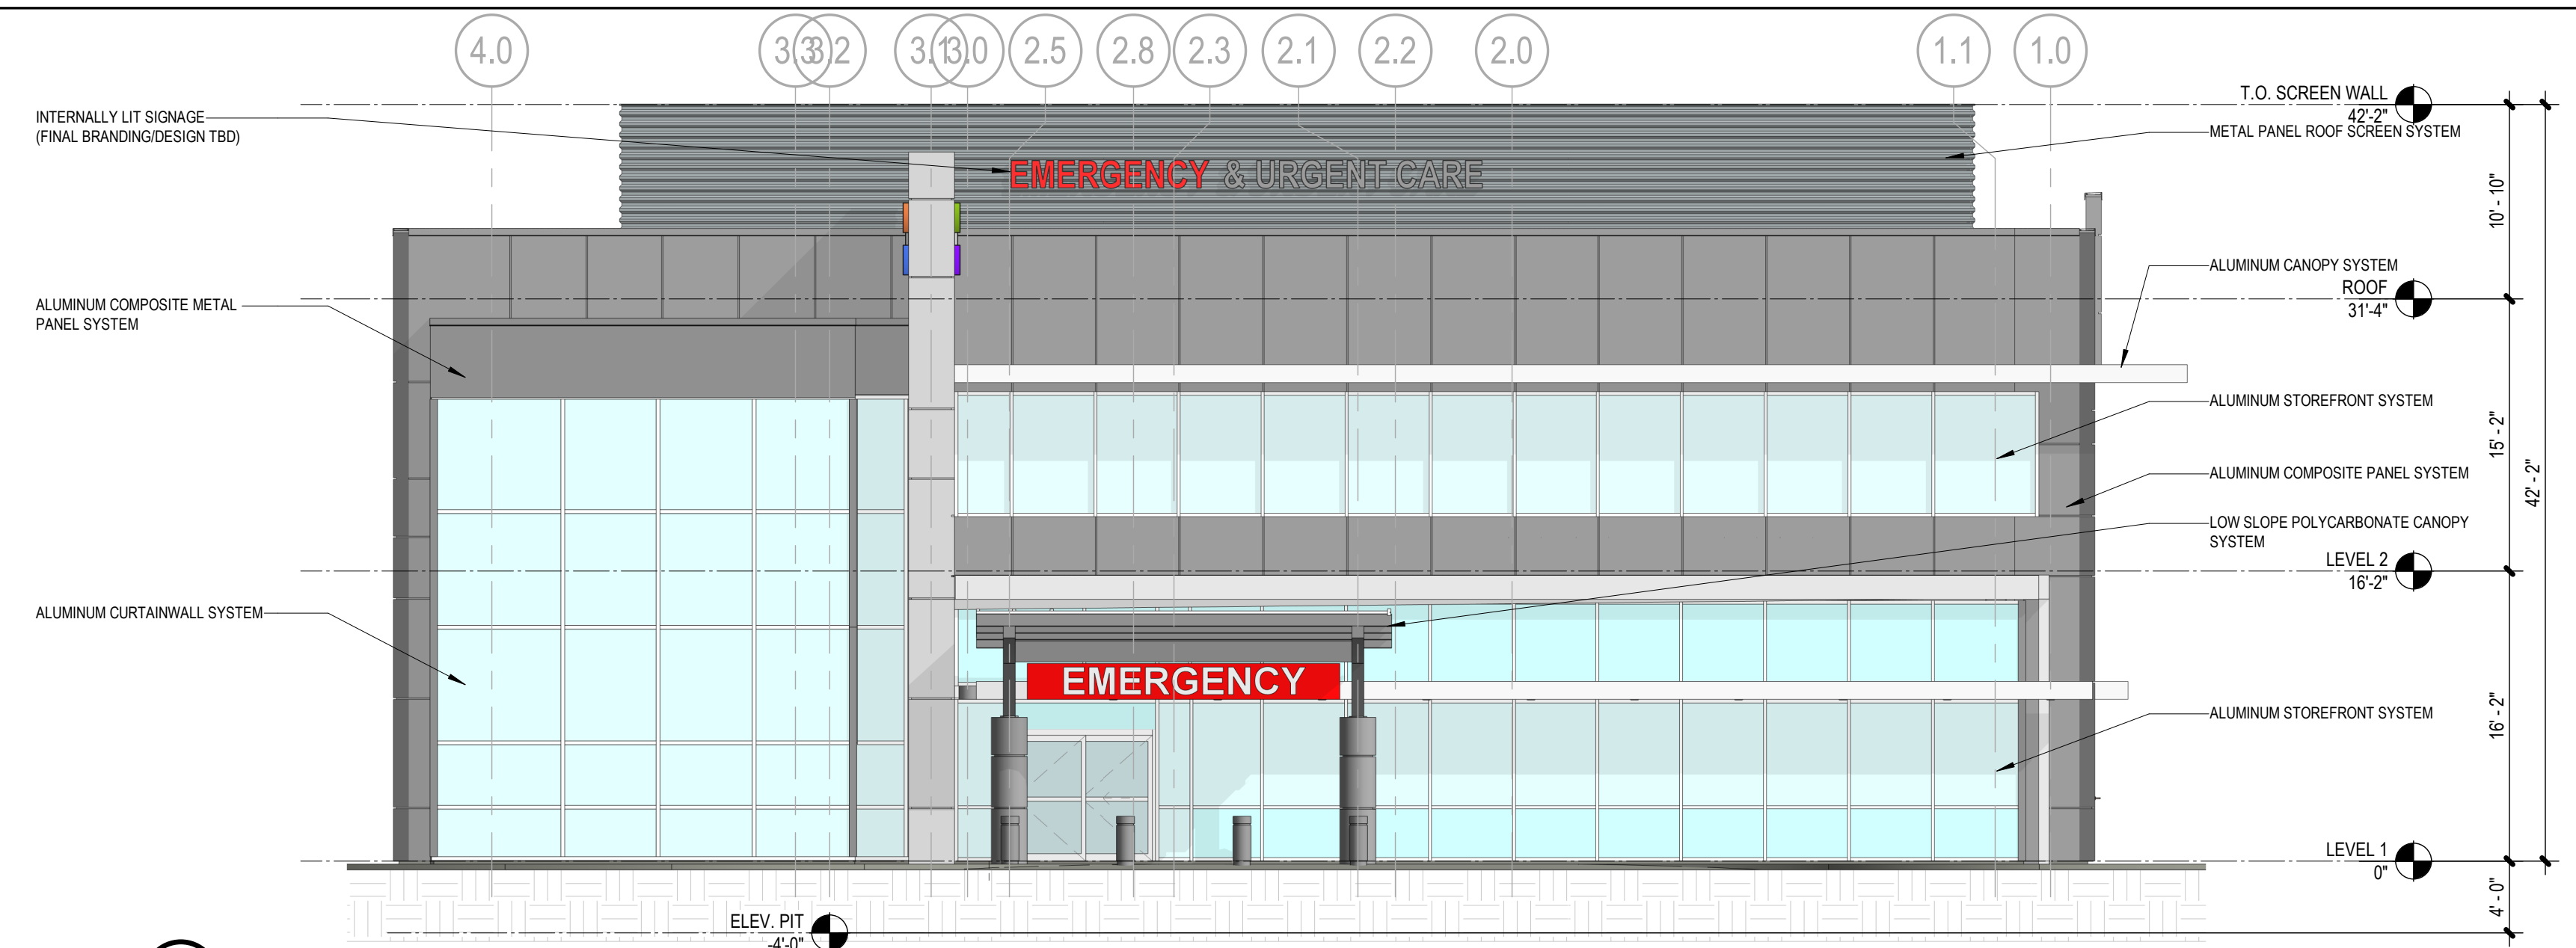


01 FRONT (NORTH) ELEVATION
A2.11
1/8" = 1'-0"

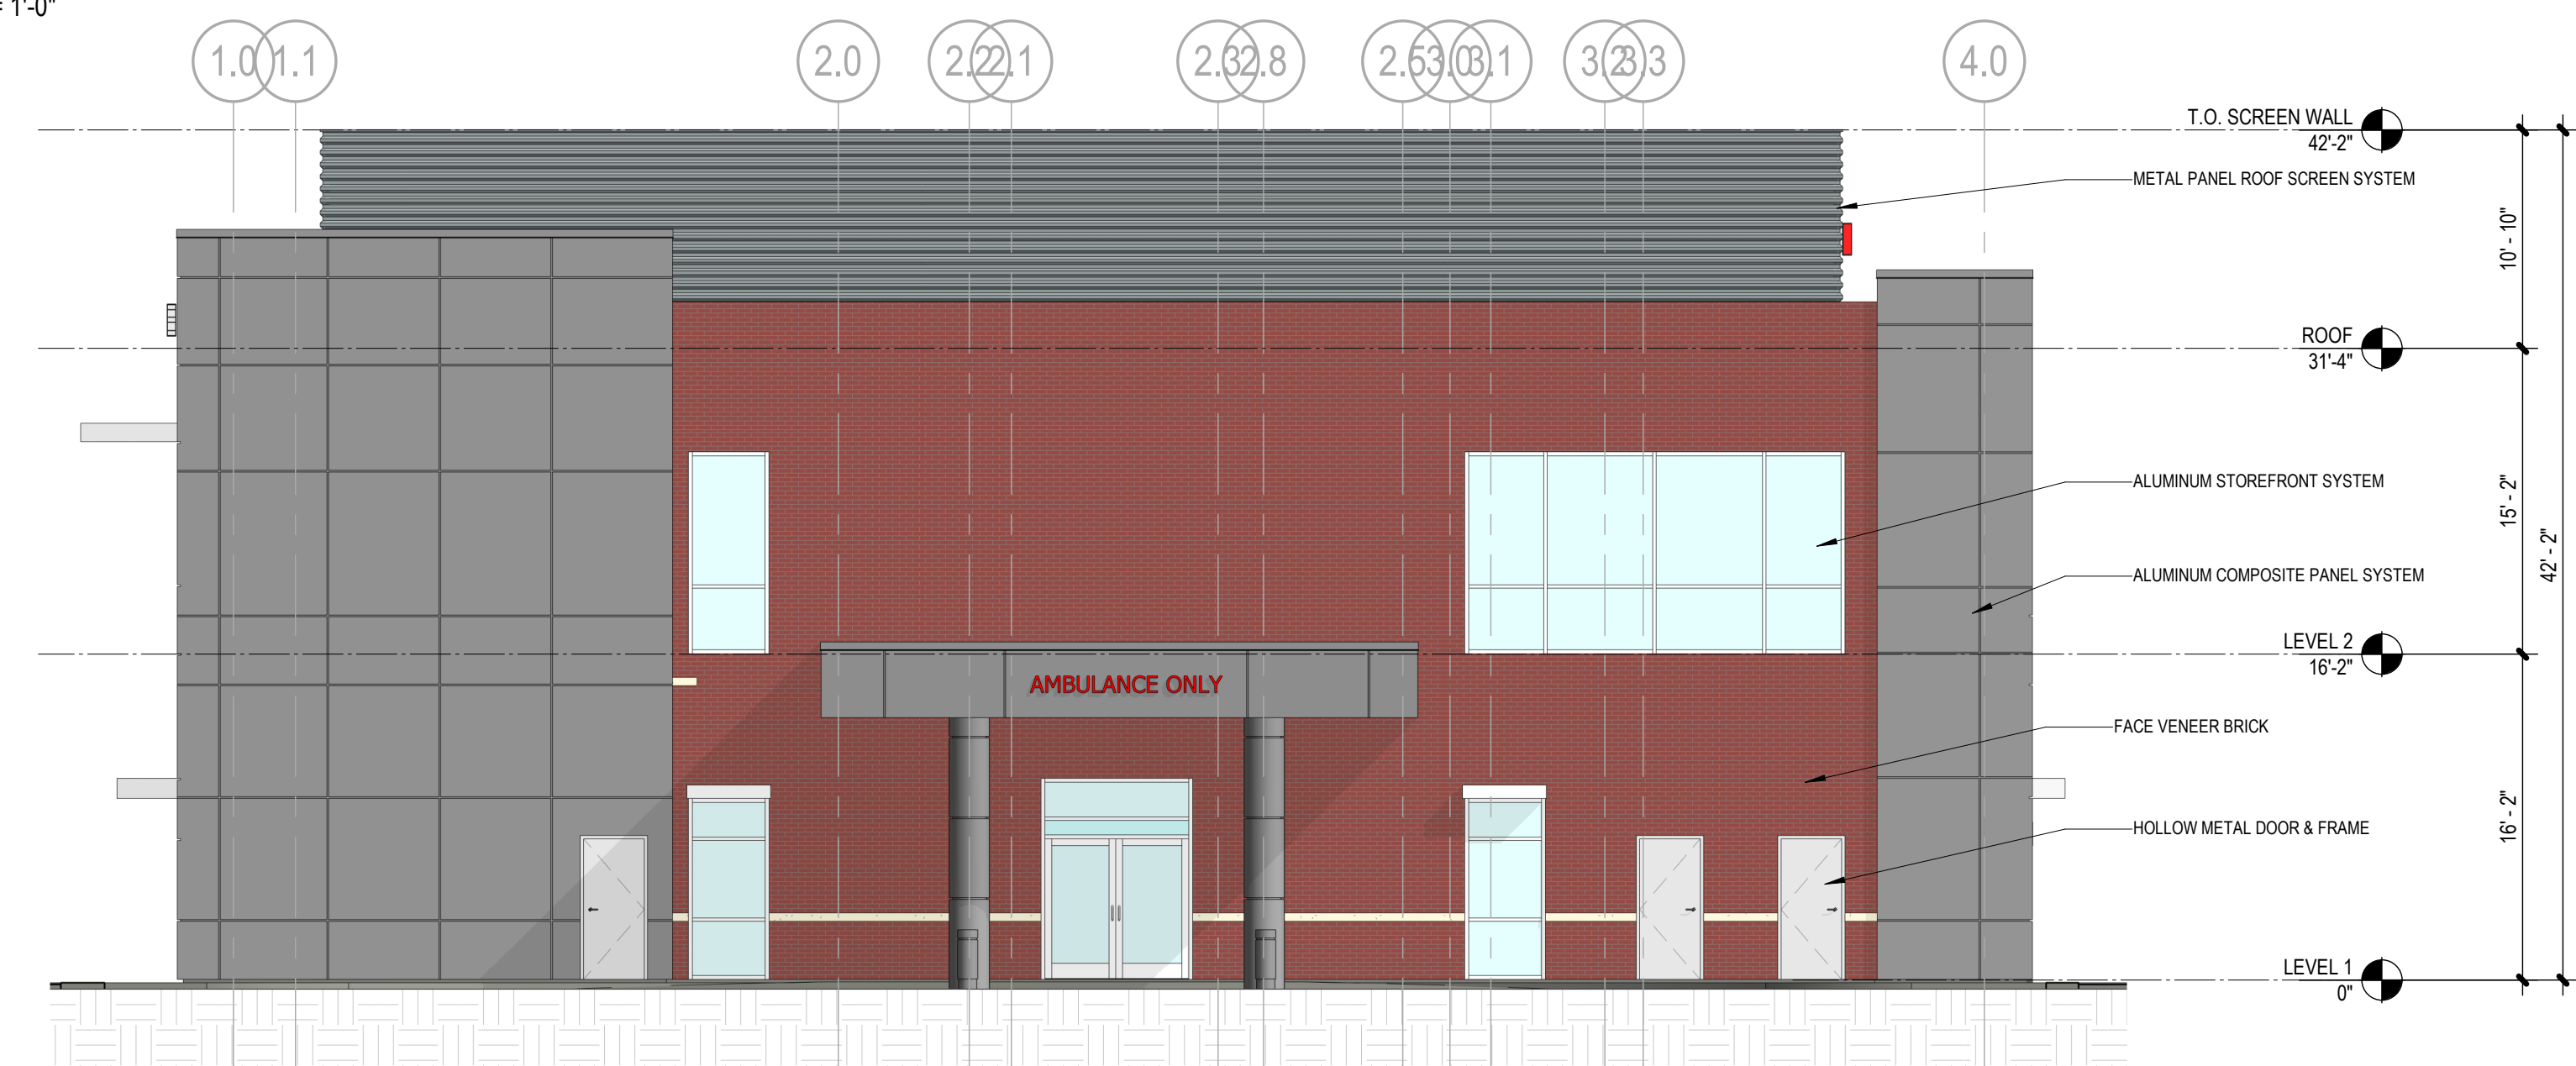


02 REAR (SOUTH) ELEVATION
A2.11
1/8" = 1'-0"

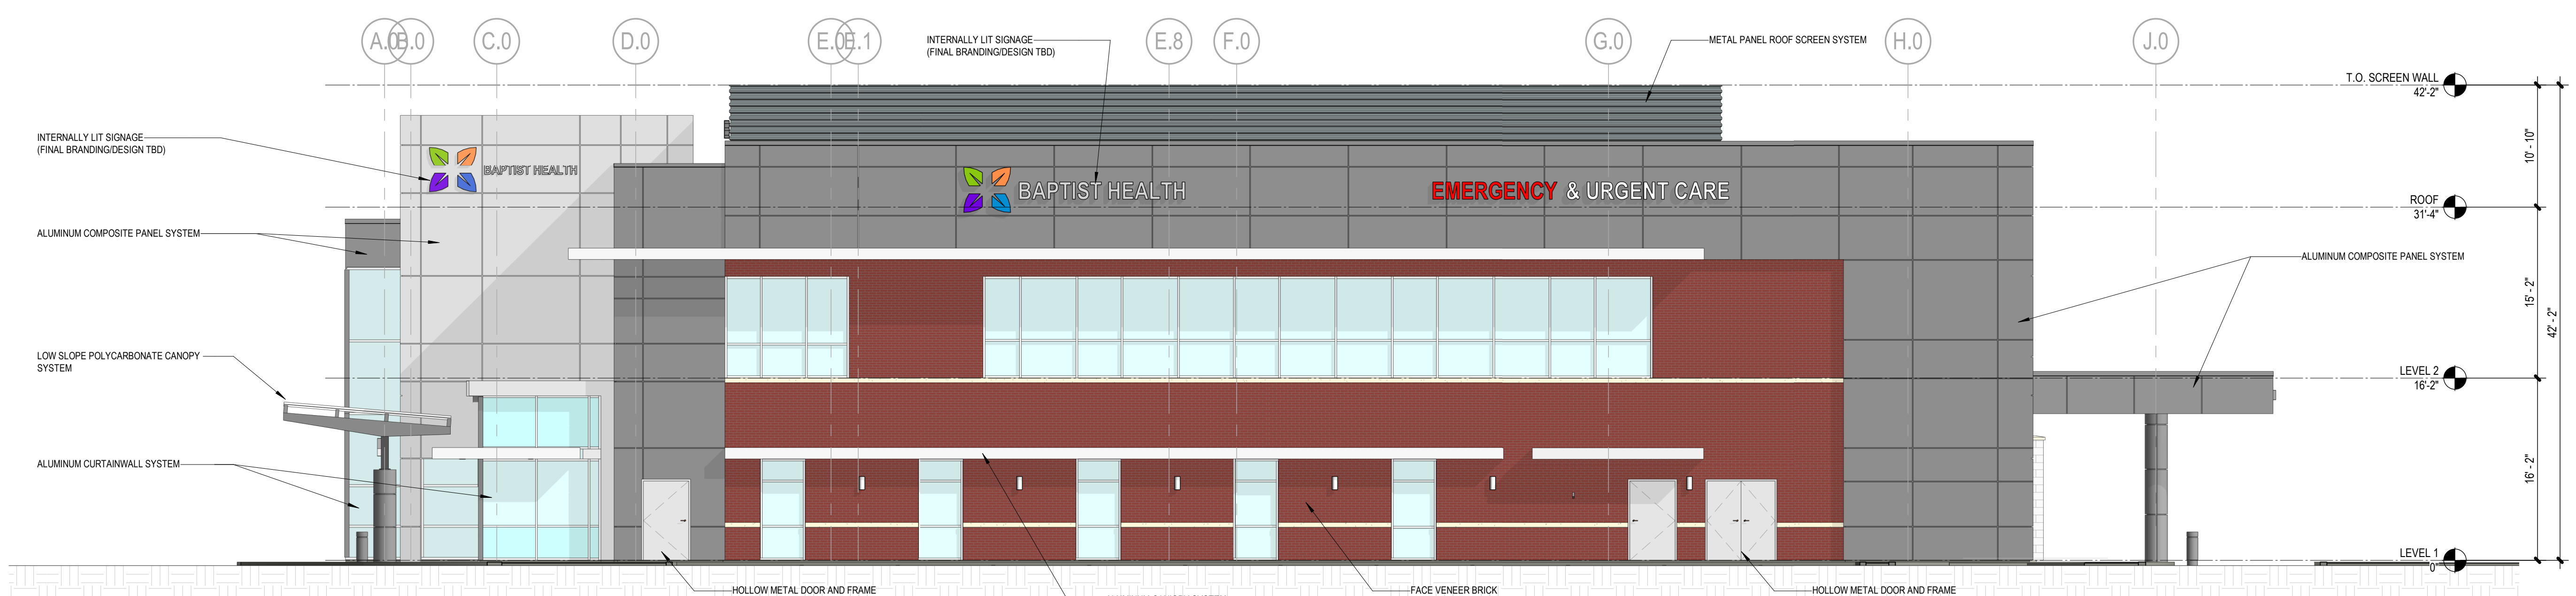

03 EAST ELEVATION
A2.11
1/8" = 1'-0"

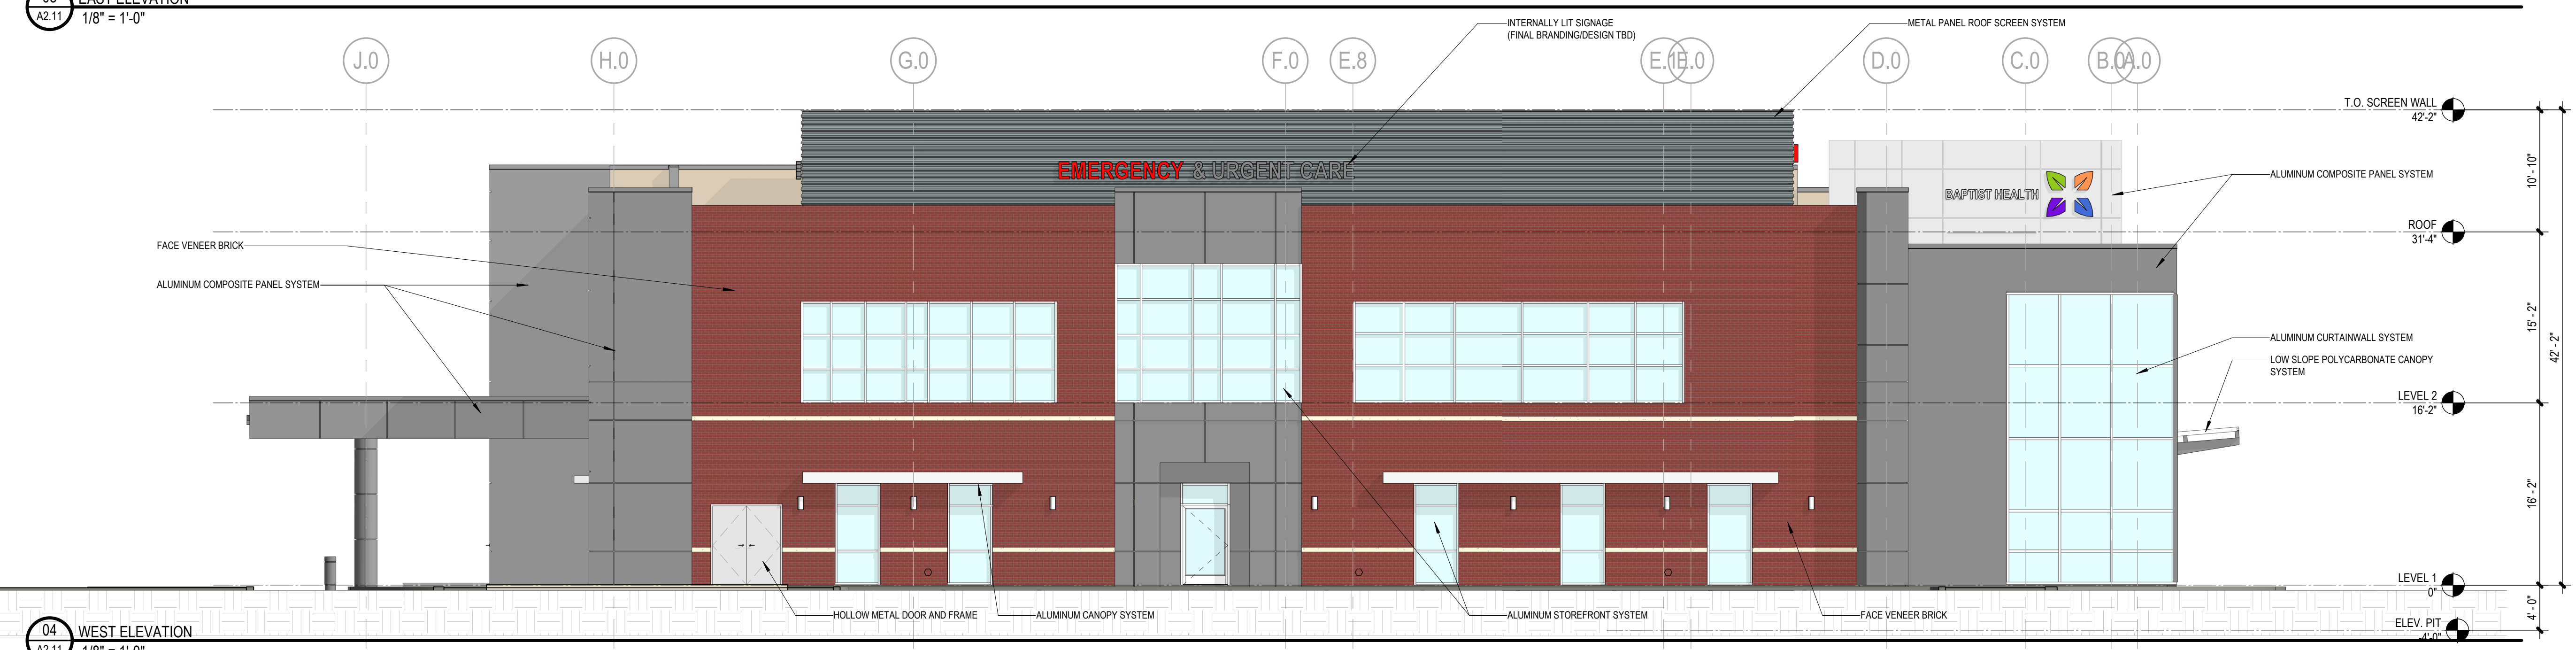

04 WEST ELEVATION
A2.11
1/8" = 1'-0"

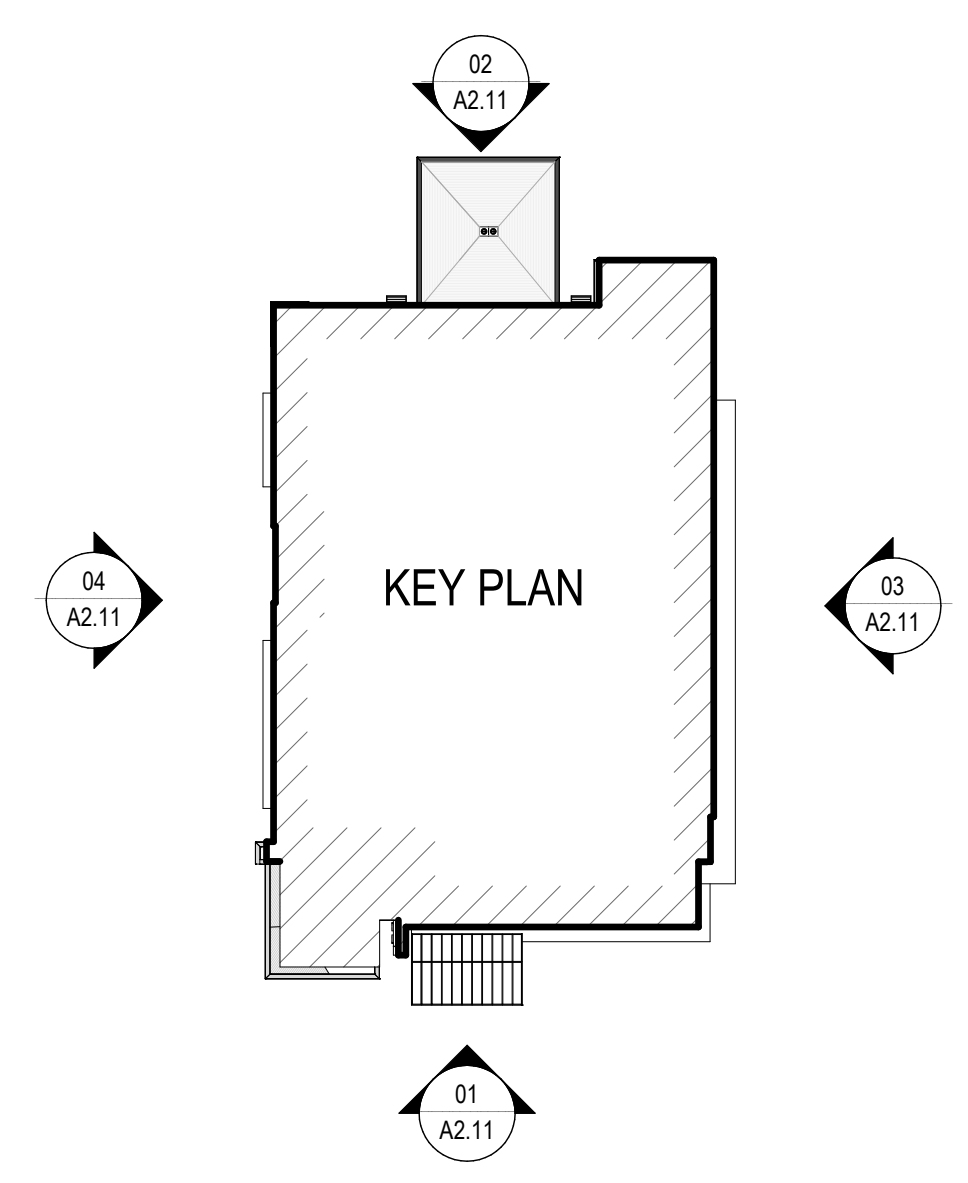

BAPTIST HEALTHCARE SYSTEM, INC.
BLANKENBAKER FSED & MOB
11701 BLUEGRASS PKWY
LOUISVILLE, KY 40299

3/20/2019
PROJECT: 3020049

1	DATE	DESCRIPTION

NOT FOR
CONSTRUCTION

ARCH NAME: _____ ARCH #: _____
ORIG SUBMISSION: 09.24.21
CURRENT: _____
SHEET TITLE AND NUMBER:

A2.11
EXTERIOR ELEVATIONS