


 
 
**OWNER REVIEW SET
NOT FOR CONSTRUCTION**


All concepts, ideas, designs, plans and details as shown on this document are the sole property of Design Collaborative, Inc. and shall not be used for any purpose without their expressed written consent. The owner shall be permitted to retain copies for information and reference.

EXTERIOR ELEVATION KEYNOTES


- 33000-10 CONCRETE RETAINING WALL - SEE STRUCTURAL
- 50000-6 CONCRETE FILLED STEEL PIPE BOLLARD - SEE CIVIL
- 55213-2 STEEL PIPE GUARDRAIL TO CONFORM TO ADA REQUIREMENTS SEE SPECIFICATIONS
- 74113-16-1 AWNING PREFINISHED STANDING SEAM METAL ROOF SYSTEM ON MFR. APPROVED SLIP MEMBRANE
- 83326-1 OVERHEAD SECTIONAL MOTOR OPERATED INSULATED DOOR
- 83326-3 WINDOW WITH CLEAR INSULATED GLASS IN OVERHEAD DOOR SEE SPECS
- 89000-1 PREFINISHED METAL WALL LOUVERS. SEE HVAC FOR SIZES AND EXACT LOCATIONS
- 104300-1 6'-0" X 12'-0" ELECTRONIC MESSAGE CENTER
- 104300-2 CUSTOM LIGHTED SIGN
- 111300-1 LOADING DOCK SEAL
- 111300-2 LOADING DOCK BUMPER
- 133419-14 PREFINISHED METAL GUTTER BY PEMB MANUFACTURER
- 133419-15 PREFINISHED METAL DOWNSPOUT BY PEMB MANUFACTURER
- 133419-16 SCULPTURED RAKE TRIM BY PEMB MANUFACTURER
- 133419-17 EAVE TRIM BY PEMB MANUFACTURER
- 26520-1 PACKAGED PAD MOUNTED GENERATOR. SEE ELECTRICAL
- 265100-1 LIGHT FIXTURE. SEE ELECTRICAL
- 320000-1 6' CHAINLINK TALL FENCE W/ PRIVACY SLATS - SEE CIVIL

ELEVATION GRAPHIC LEGEND


-  METAL WALL PANEL
-  SPLIT FACED CMU
-  STANDING SEAM METAL ROOF @ AWNING

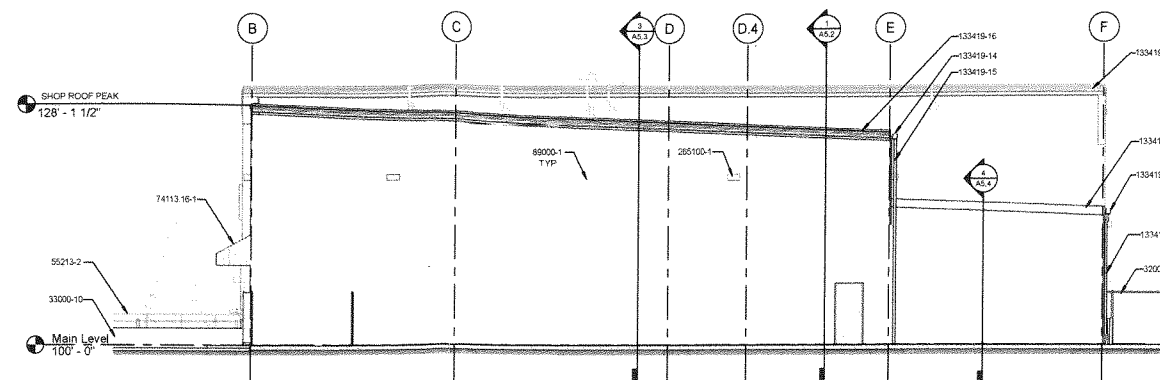


4 North Elevation
SCALE: 1/8" = 1'-0"

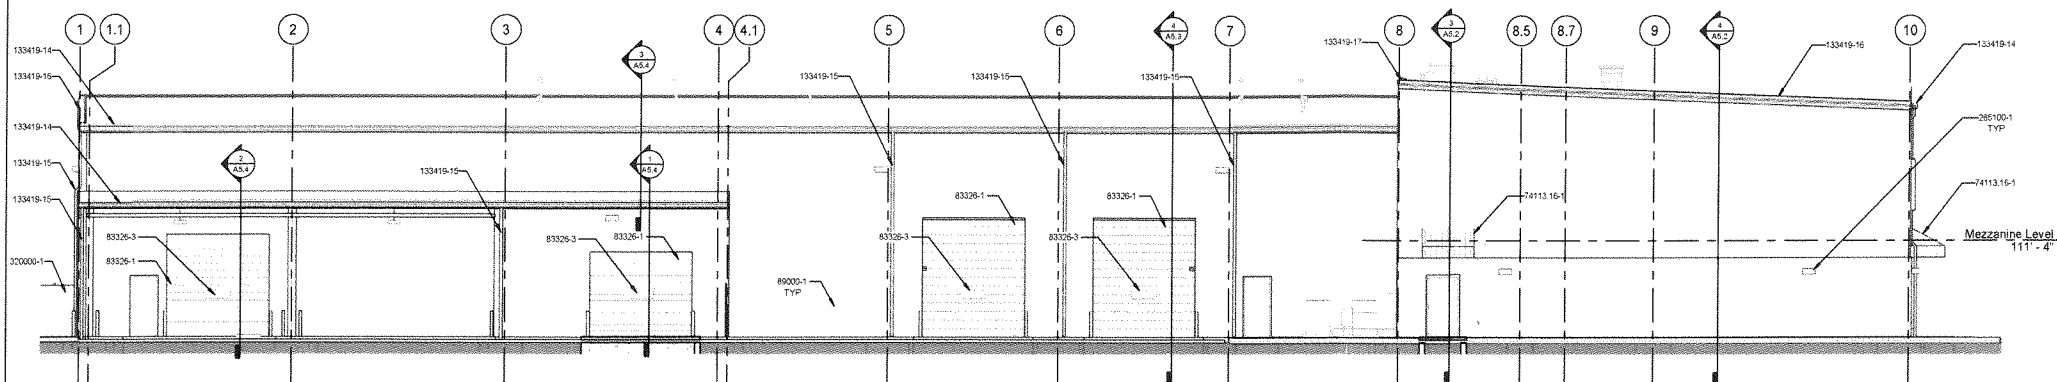

3 West Elevation
SCALE: 1/8" = 1'-0"

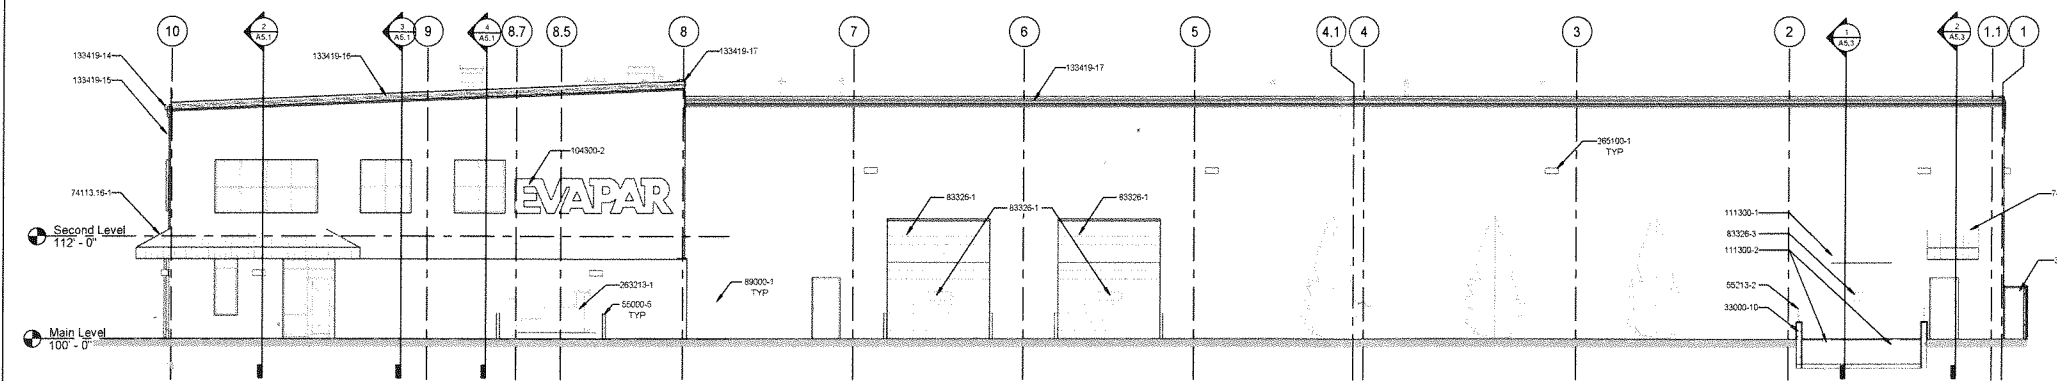

2 East Elevation
SCALE: 1/8" = 1'-0"

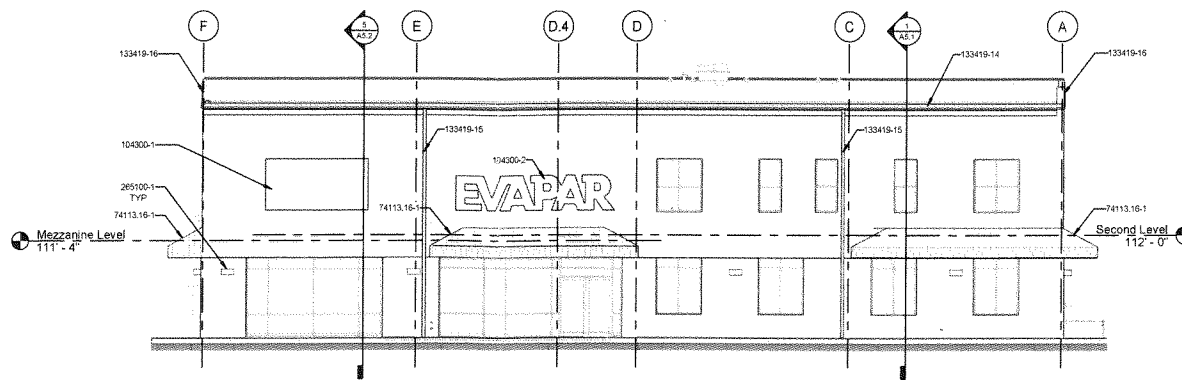

1 South Elevation
SCALE: 1/8" = 1'-0"

RECEIVED
DEC 09 2019
PLANNING & DESIGN SERVICES

REVISIONS		
NO.	DESCRIPTION	DATE

DATE	PROJECT
11/25/2019	2019.0121

TITLE
Exterior Elevations

SHEET

EVAPAR
THE POWER PEOPLE SINCE 1912
LOUISVILLE, KY