

1 **SITE PLAN**
1" = 20'-0"


RECEIVED
NOV 16 2021
PLANNING &
DESIGN SERVICES

156 STATE ST.
LOUISVILLE KY, 40206

SITE PLAN
SCALE: 1" = 20'-0"

Andrew Shelburne

21 - VARIANCE - 0171

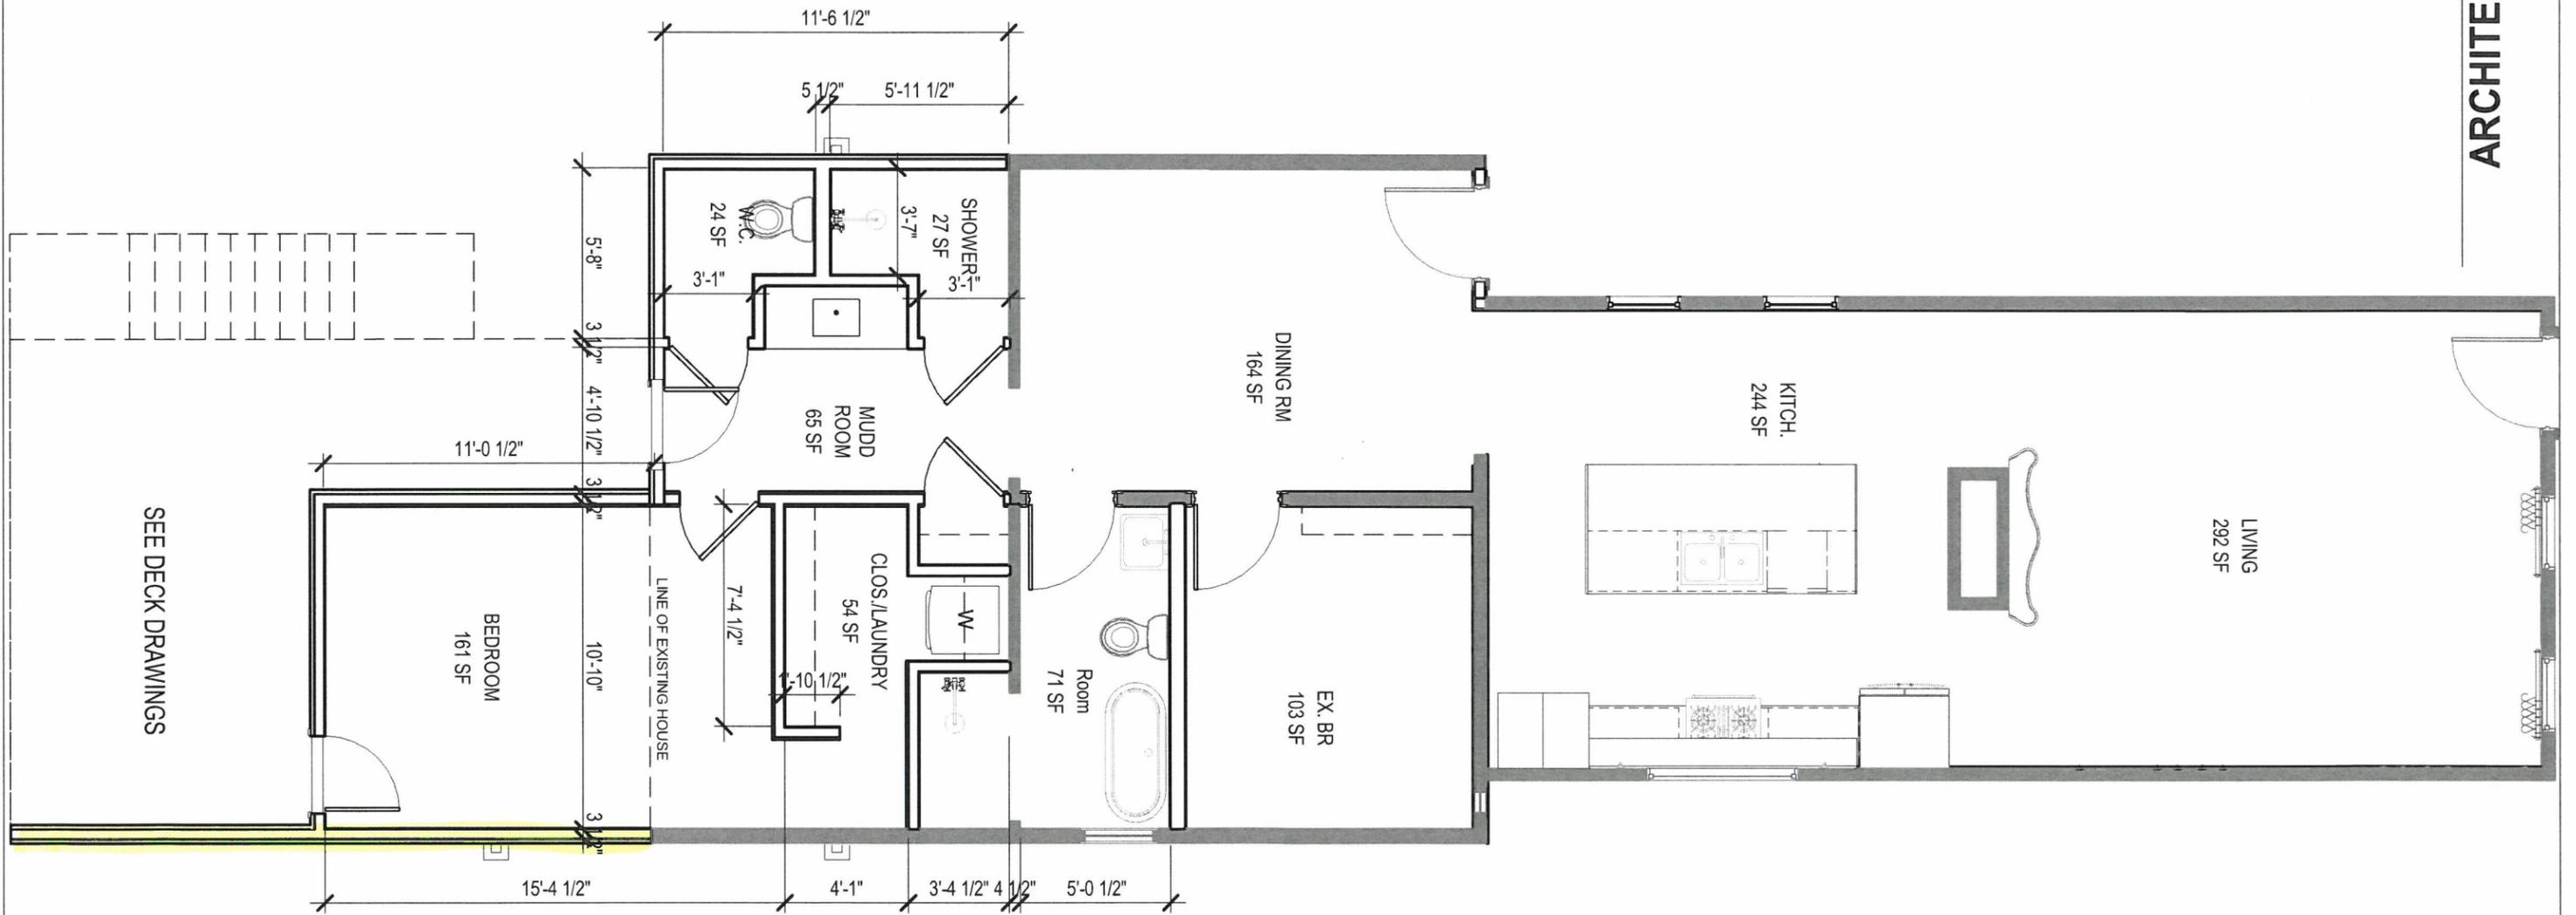

SEE DECK DRAWINGS

156 STATE ST.
LOUISVILLE KY, 40206


ARCHITECTURAL PLAN
SCALE: 3/16" = 1'-0"

RECEIVED
NOV 16 2021
PLANNING &
DESIGN SERVICES

Andrew Shelburne

21 - L. VARIANCE - 0171

3/16" = 1'-0"
1
DEMO PLAN

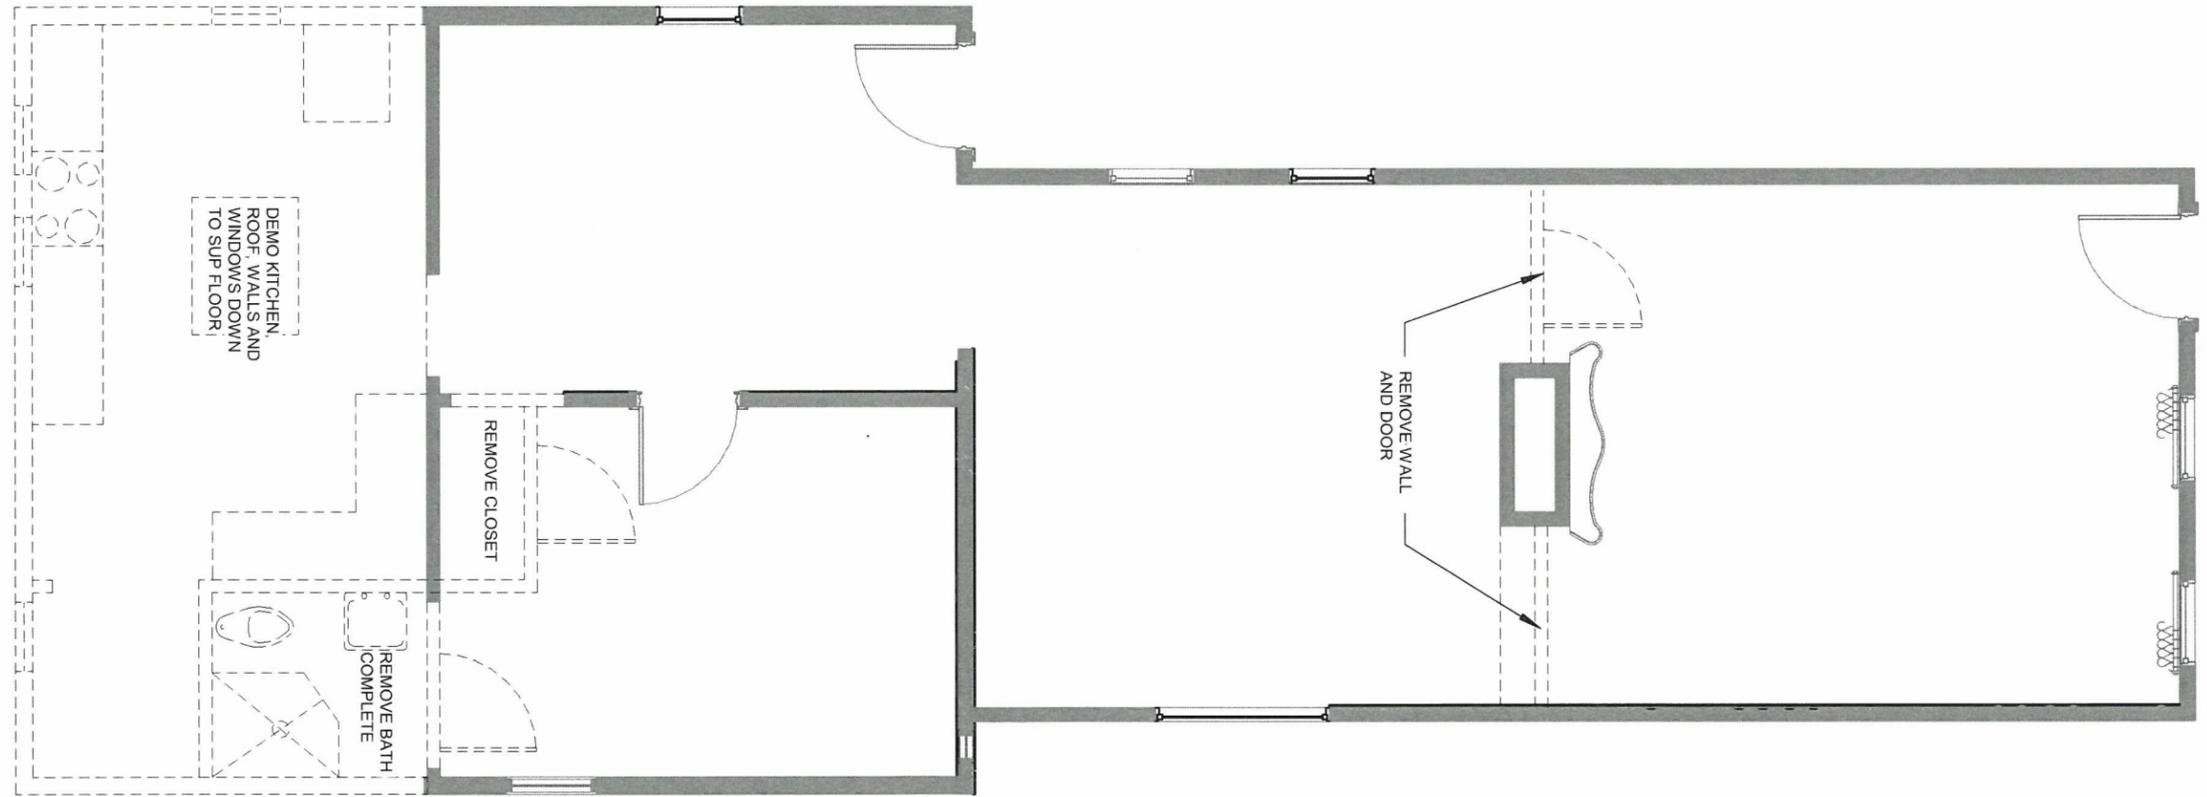


156 STATE ST.
LOUISVILLE KY, 40206

DEMO PLAN
SCALE: 3/16" = 1'-0"

RECEIVED
NOV 16 2021
PLANNING &
DESIGN SERVICES

Andrew Shelburne

21 - VARIANCE - 0171

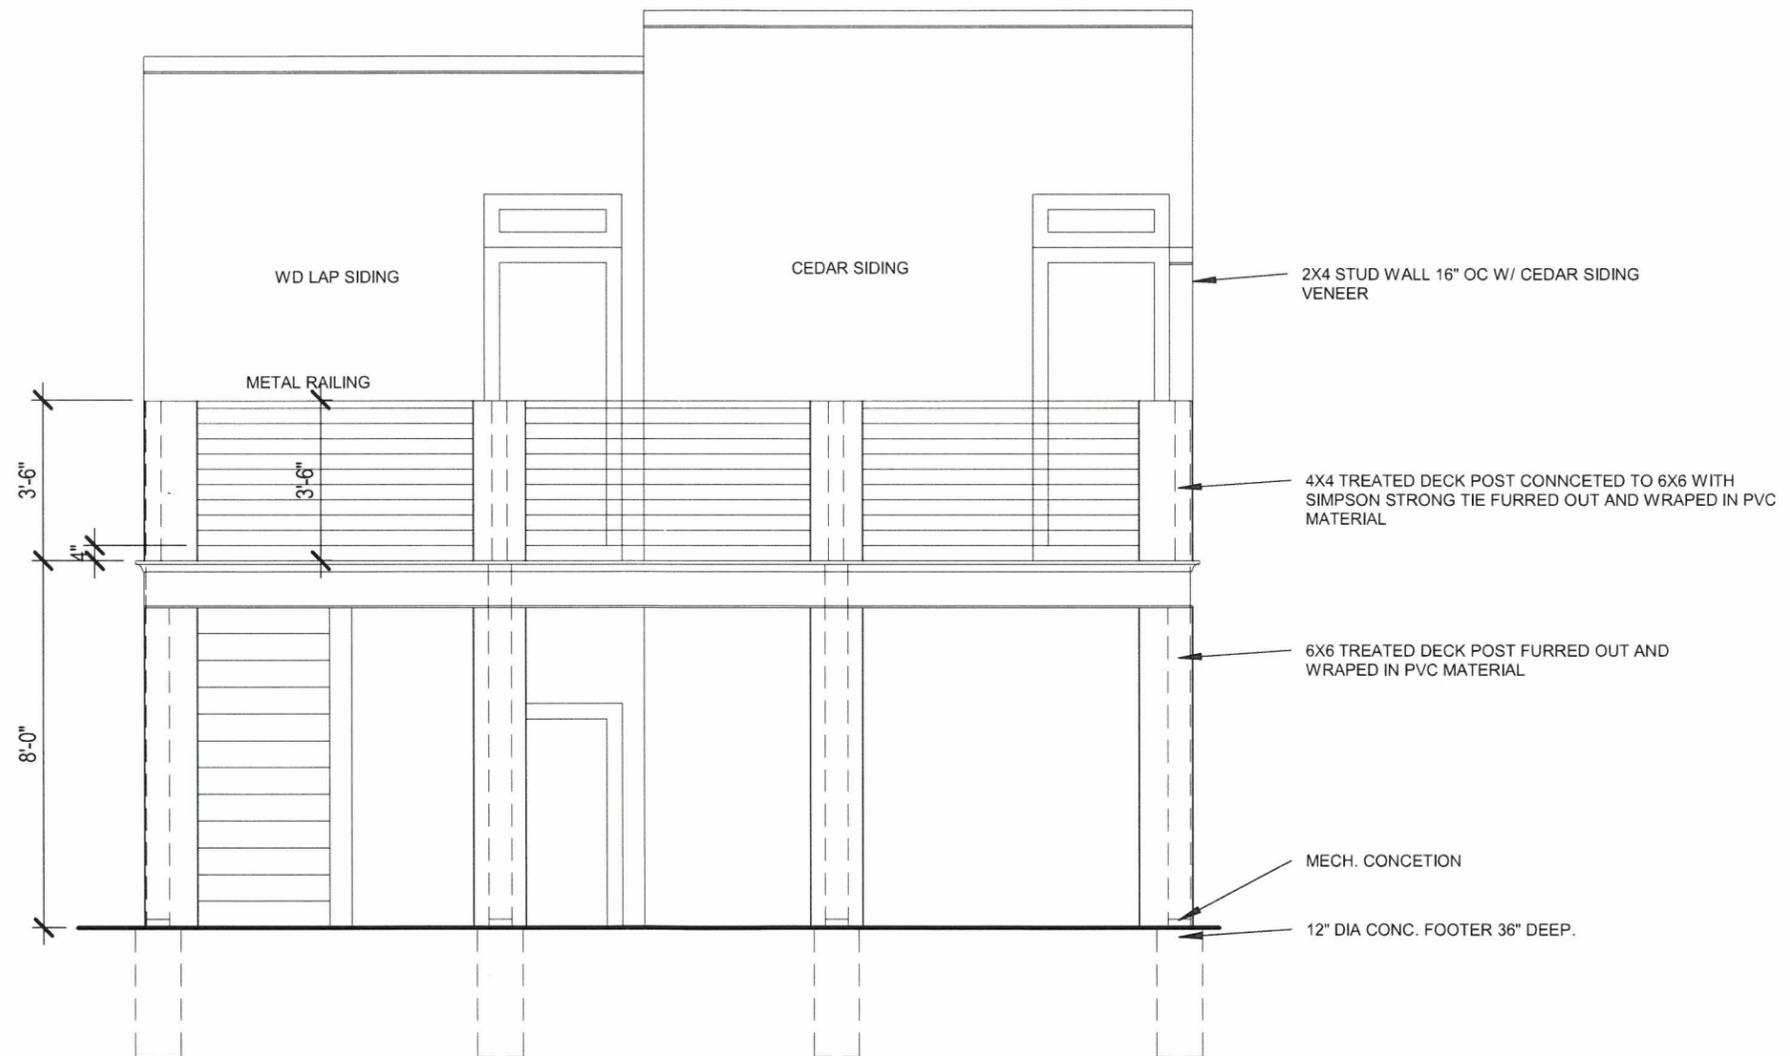

REAR ELEV.


RECEIVED
 NOV 16 2021
 PLANNING &
 DESIGN SERVICES

156 STATE ST.
 LOUISVILLE KY, 40206

REAR ELEV.
 SCALE: 1/4" = 1'-0"


Andrew Shelburne

21 - VARIANCE - 0177

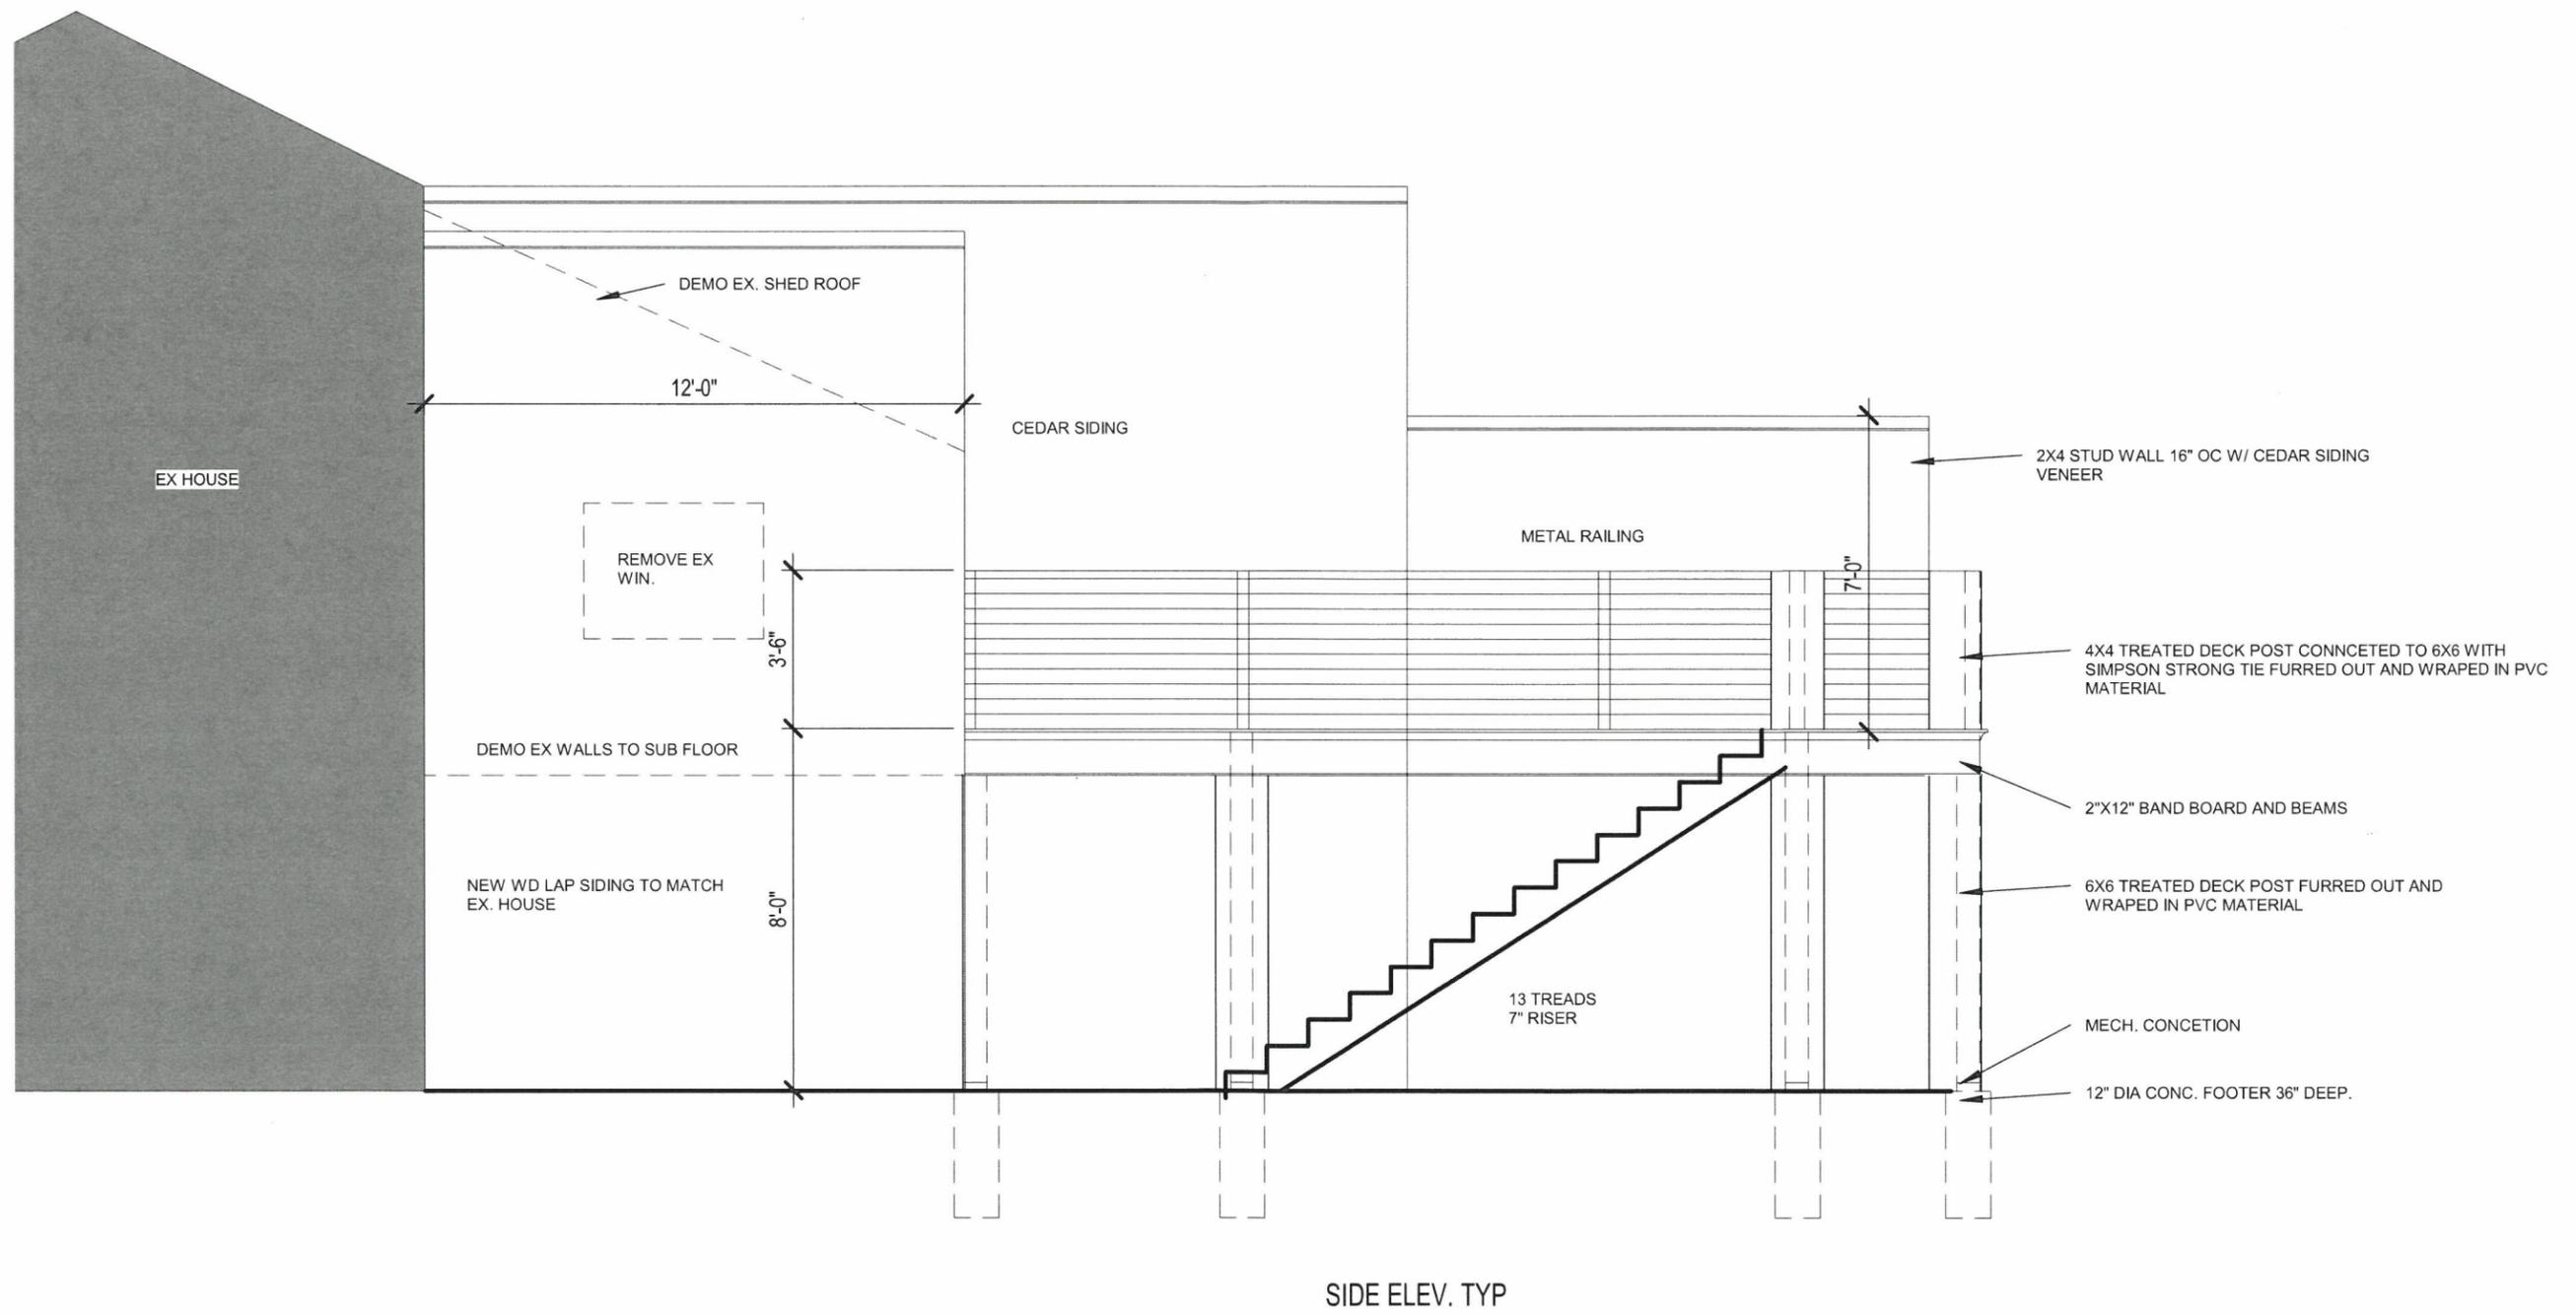

1 SIDE ELEV.
1/4" = 1'-0"

RECEIVED
NOV 16 2021
PLANNING &
DESIGN SERVICES

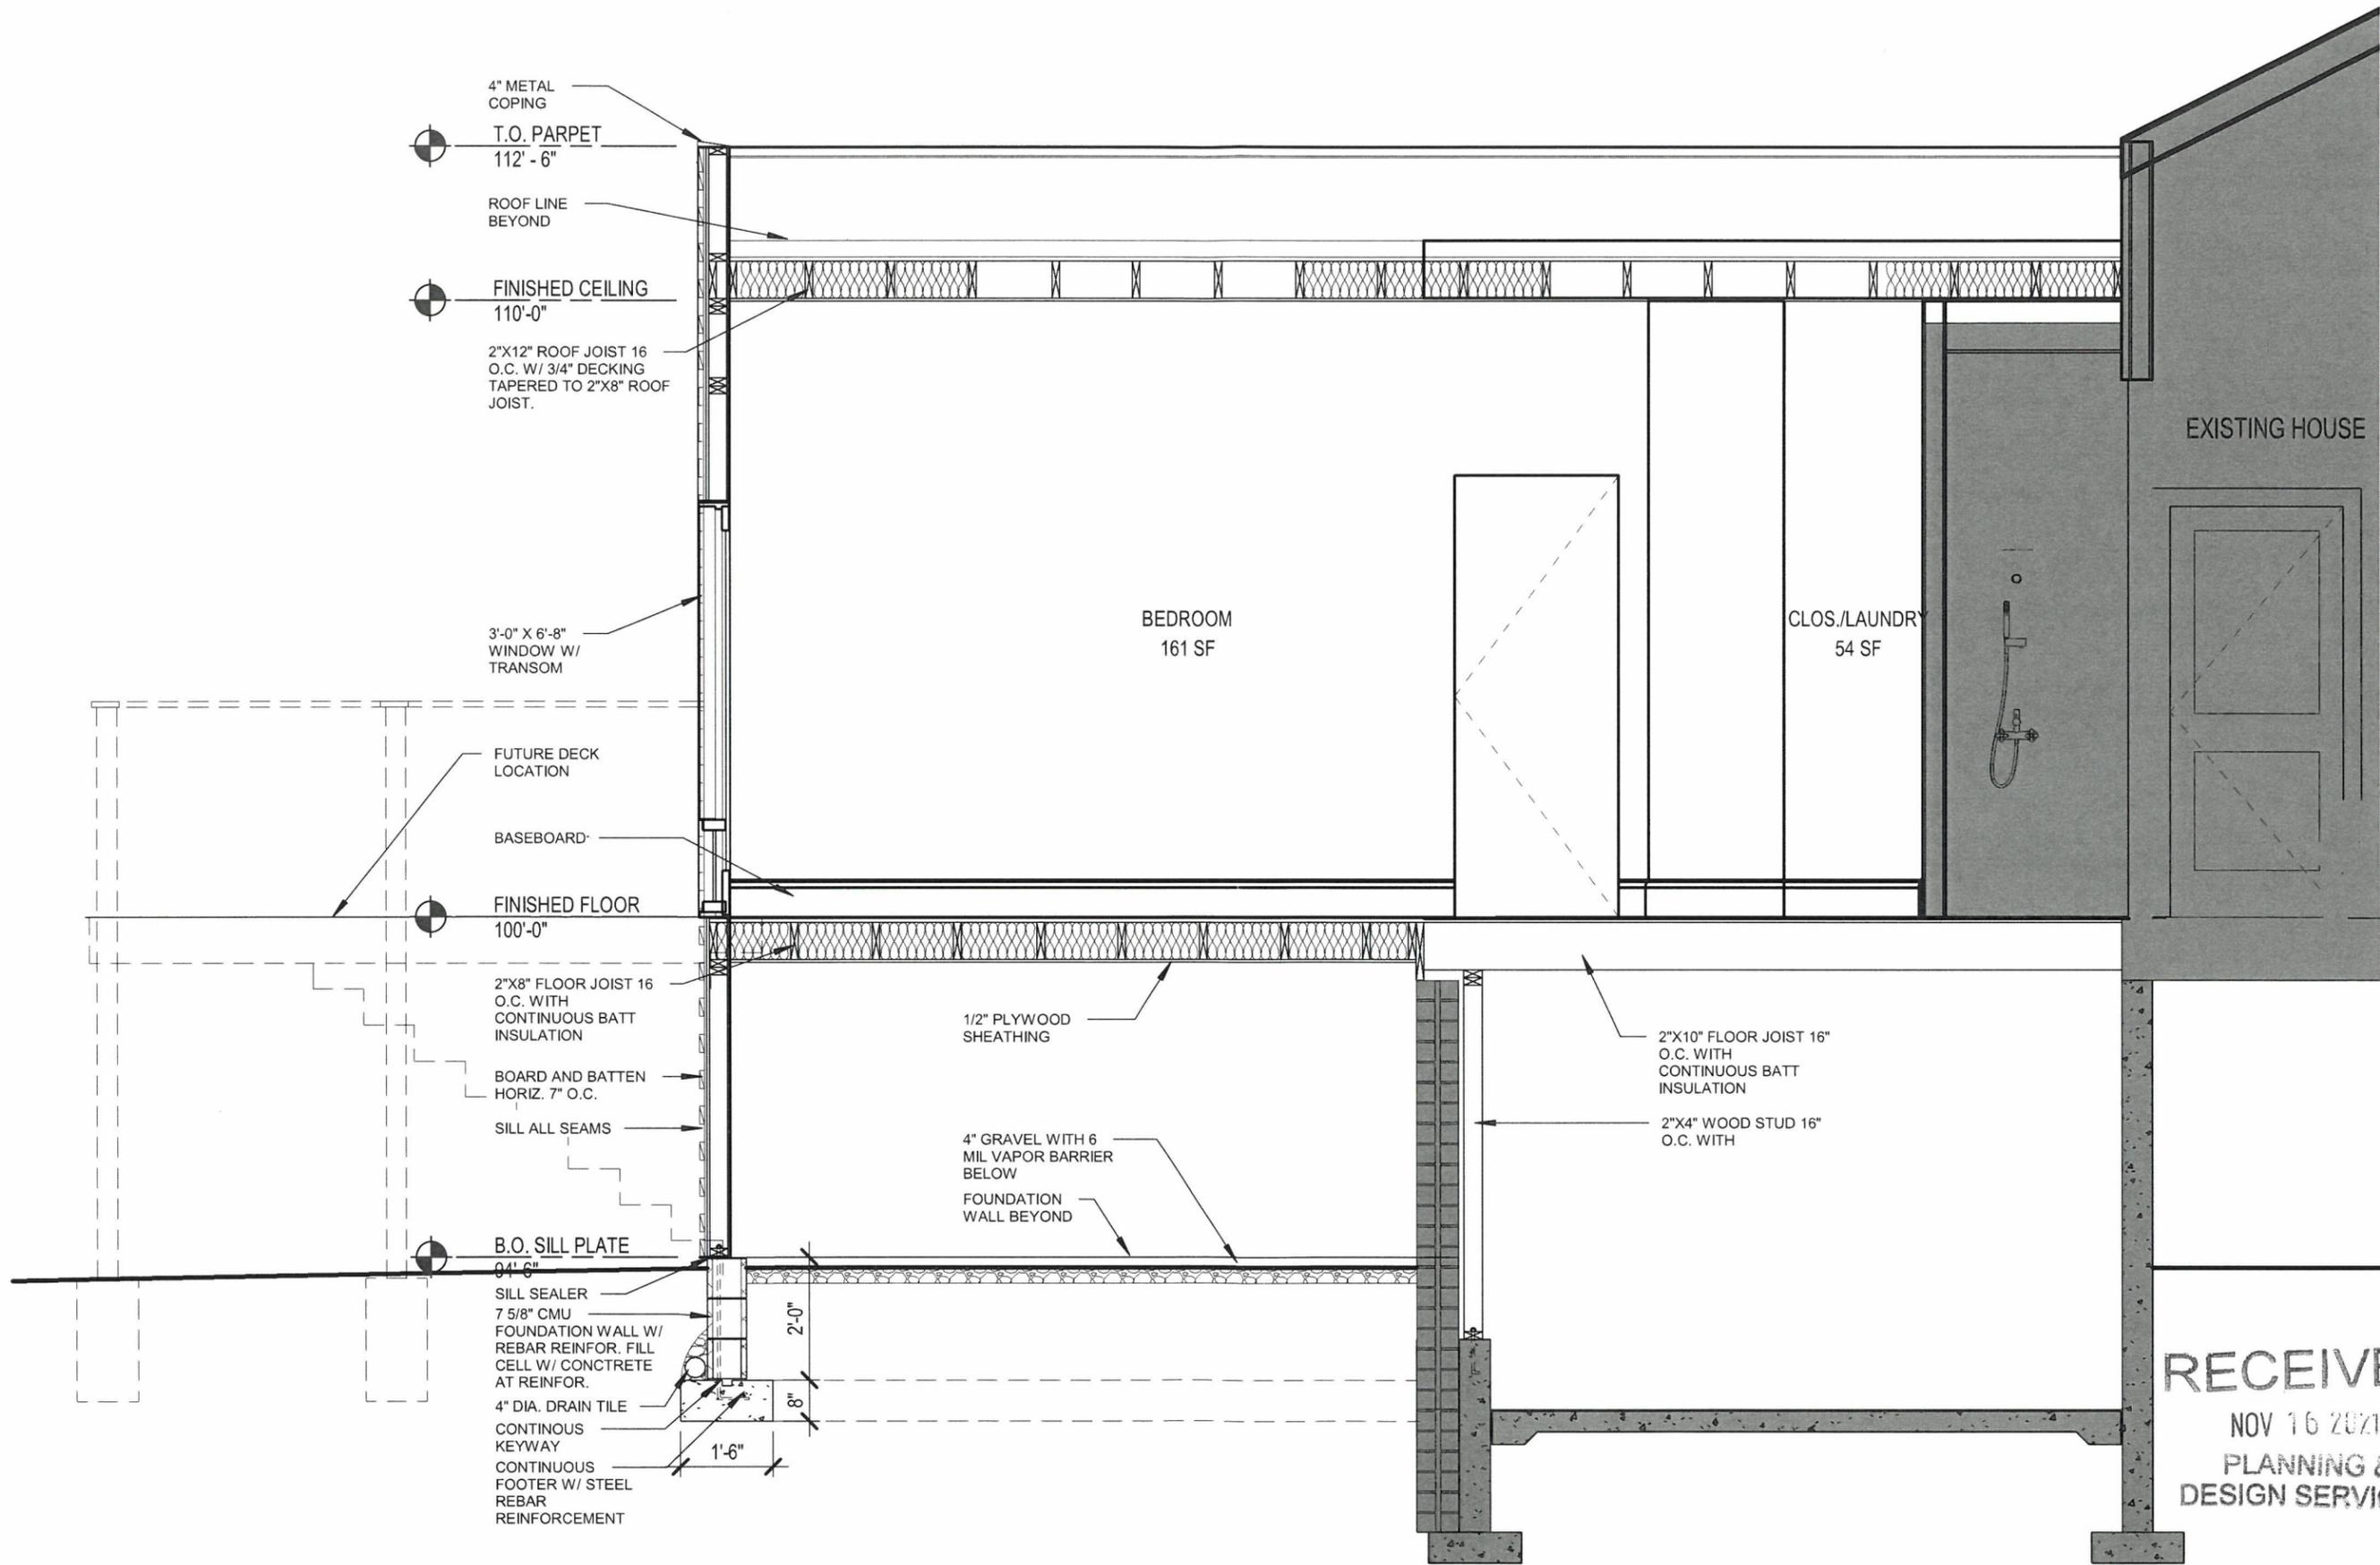

4" METAL COPING

T.O. PARPET
112'-6"

ROOF LINE BEYOND

FINISHED CEILING
110'-0"

2"x12" ROOF JOIST 16
O.C. W/ 3/4" DECKING
TAPERED TO 2"x8" ROOF
JOIST.

3'-0" X 6'-8"
WINDOW W/
TRANSOM

FUTURE DECK
LOCATION

BASEBOARD

FINISHED FLOOR
100'-0"

2"x8" FLOOR JOIST 16
O.C. WITH
CONTINUOUS BATT
INSULATION

BOARD AND BATTEN
HORIZ. 7" O.C.

SILL ALL SEAMS

B.O. SILL PLATE
84'-6"

SILL SEALER
7 5/8" CMU
FOUNDATION WALL W/
REBAR REINFOR. FILL
CELL W/ CONCRETE
AT REINFOR.

4" DIA. DRAIN TILE

CONTINUOUS
KEYWAY

CONTINUOUS
FOOTER W/ STEEL
REBAR
REINFORCEMENT

1/2" PLYWOOD
SHEATHING

4" GRAVEL WITH 6
MIL VAPOR BARRIER
BELOW
FOUNDATION
WALL BEYOND

2"x10" FLOOR JOIST 16"
O.C. WITH
CONTINUOUS BATT
INSULATION

2"x4" WOOD STUD 16"
O.C. WITH

BEDROOM
161 SF

CLOS./LAUNDRY
54 SF

EXISTING HOUSE

RECEIVED

NOV 16 2021

PLANNING &
DESIGN SERVICES


156 STATE ST.
LOUISVILLE KY, 40206

LONGITUDINAL SECTION

SCALE: 3/8" = 1'-0"

Andrew Shelburne

21 - VARIANCE - 0171

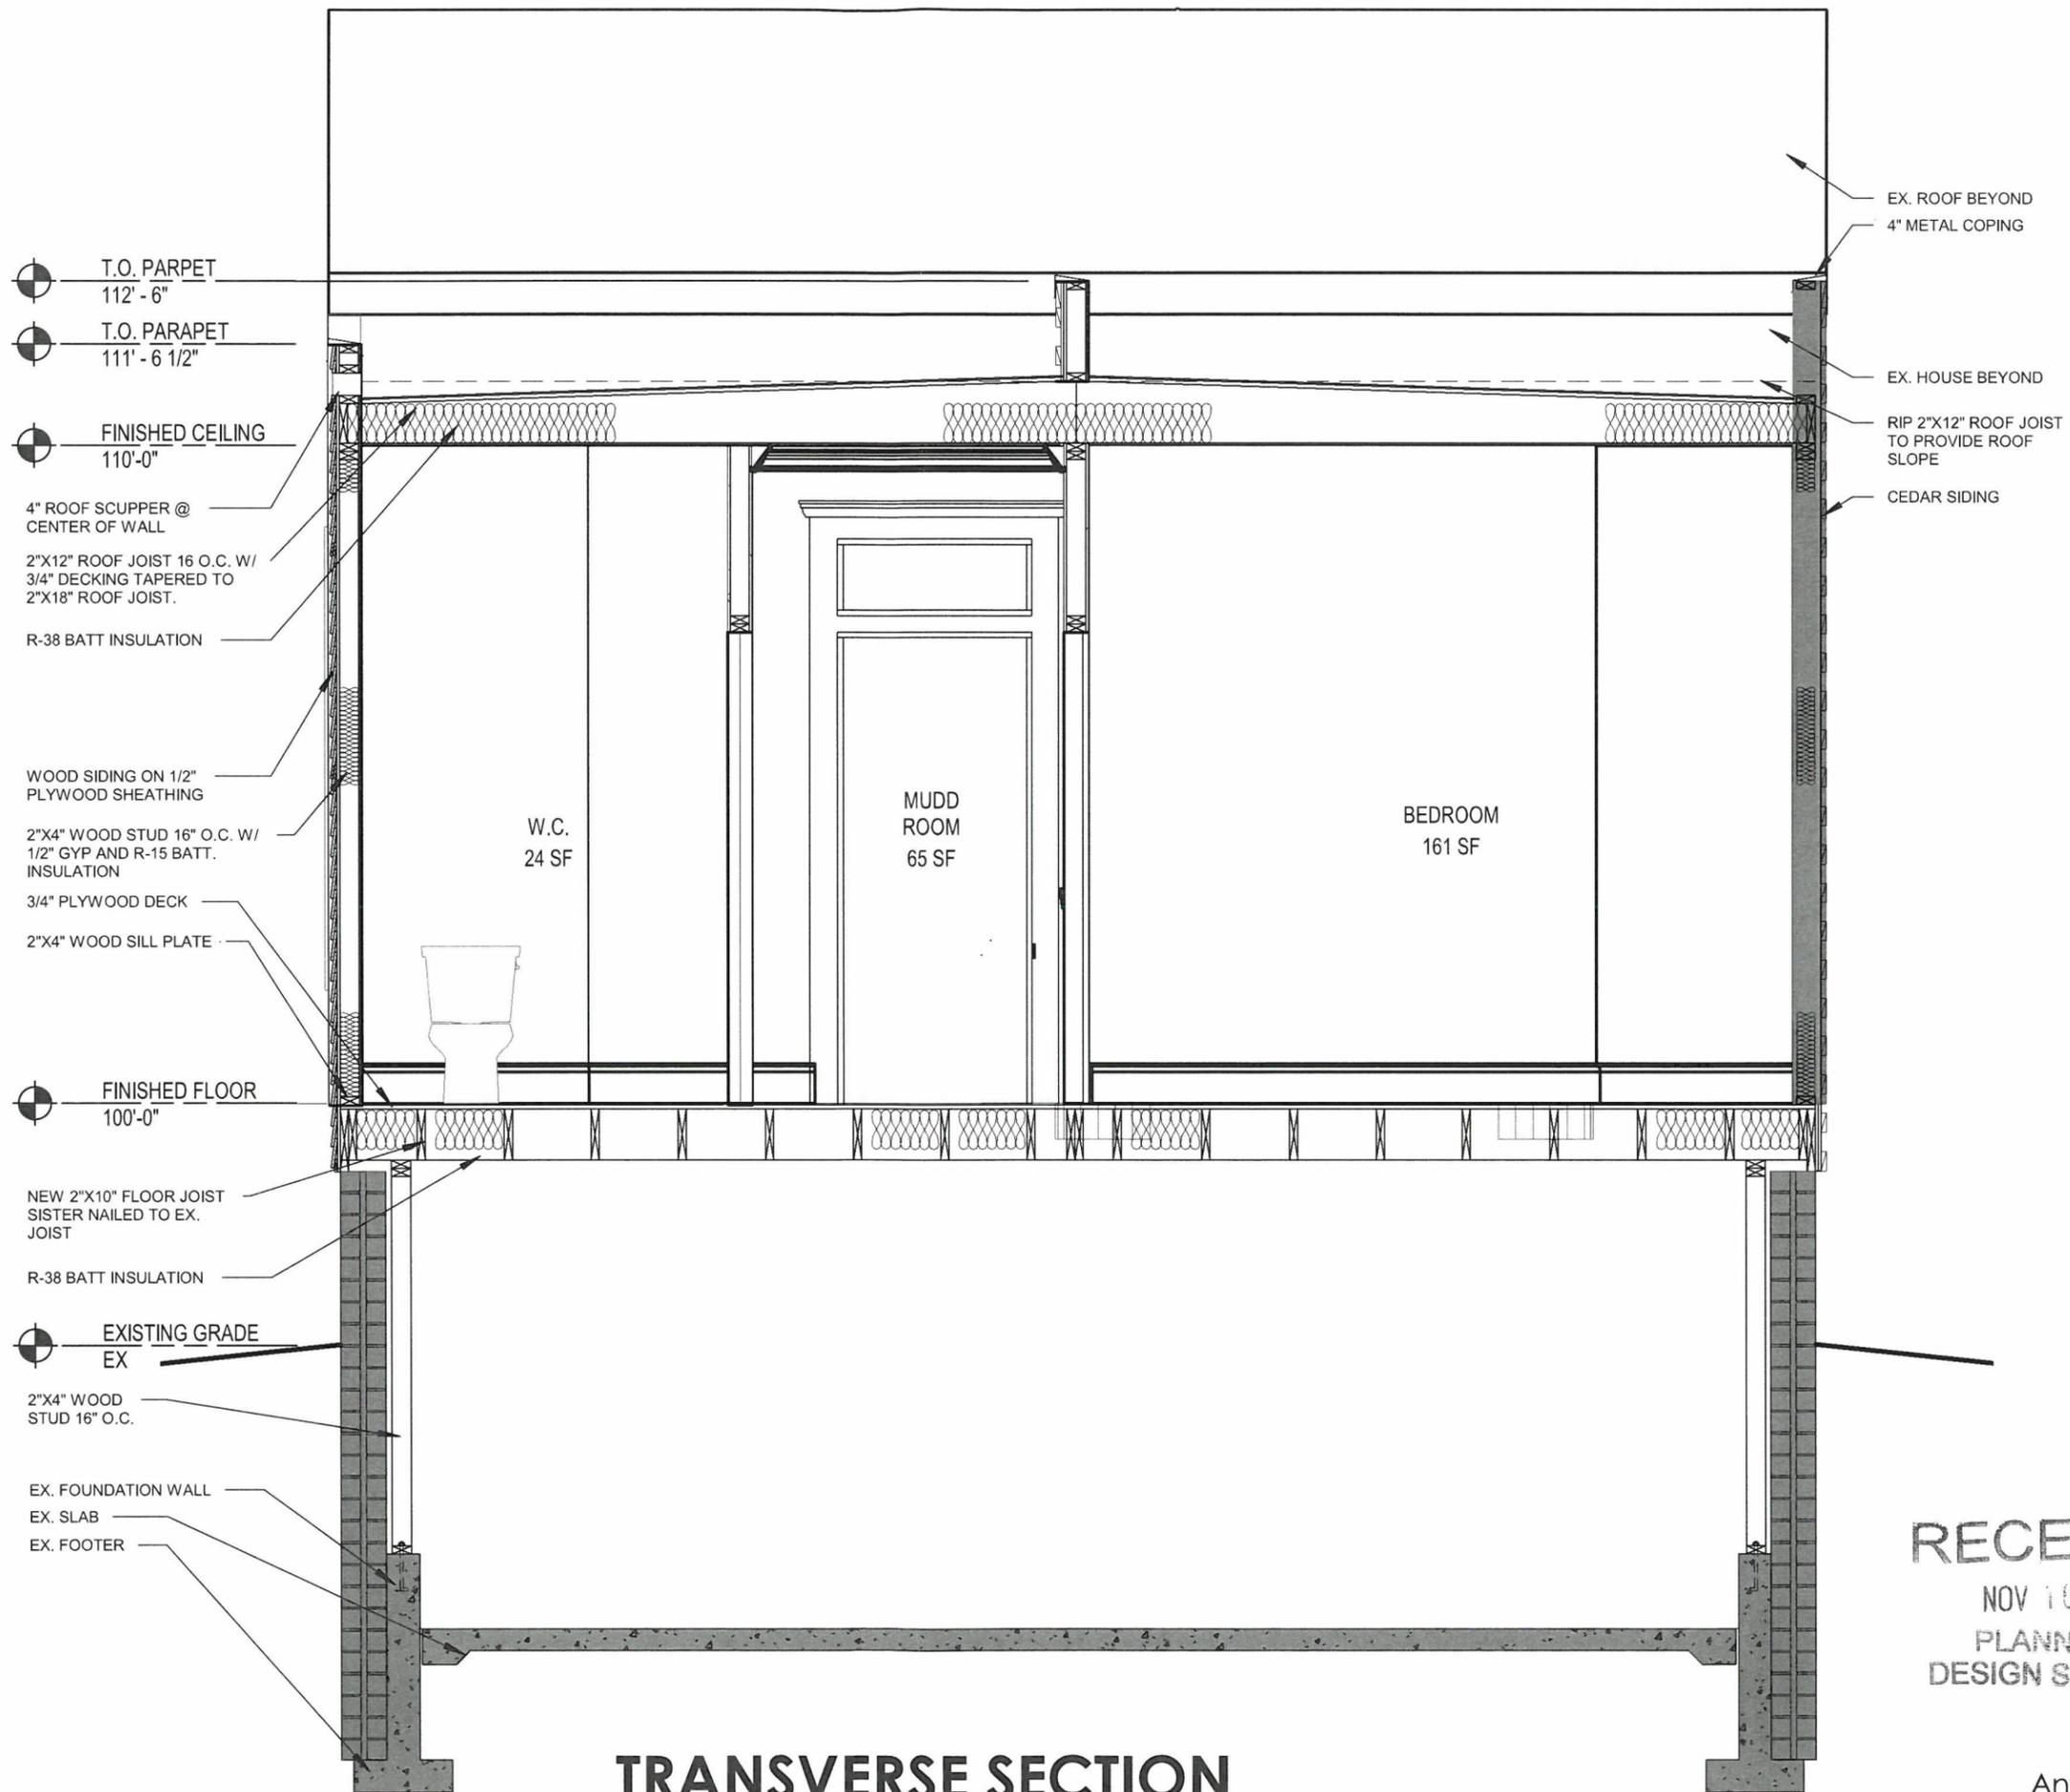


RECEIVED
 NOV 16 2021
 PLANNING &
 DESIGN SERVICES

TRANSVERSE SECTION
 SCALE: 3/8" = 1'-0"

156 STATE ST.
 LOUISVILLE KY, 40206

Andrew Shelburne

21 - VARIANCE - 0171

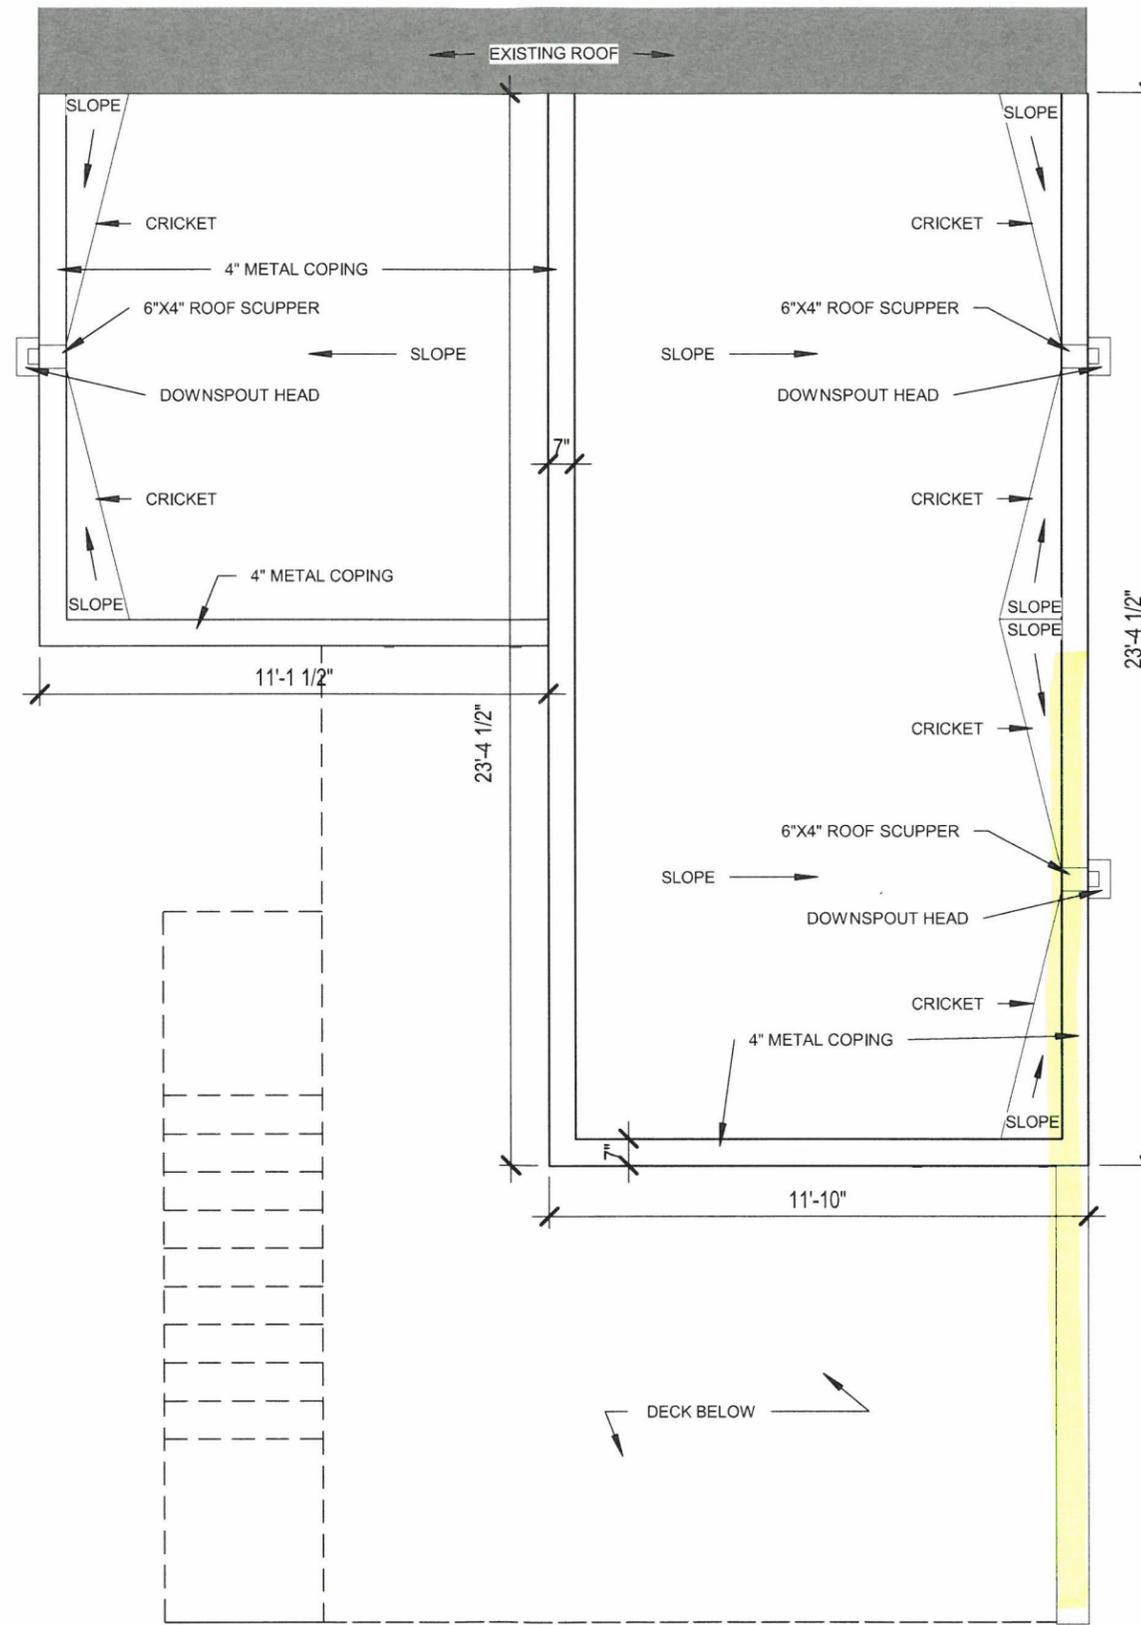


156 STATE ST.
LOUISVILLE KY, 40206

ROOF PLAN
SCALE: 1/4" = 1'-0"

RECEIVED
NOV 16 2021
PLANNING &
DESIGN SERVICES

Andrew Shelburne

21 - VARIANCE - 0171

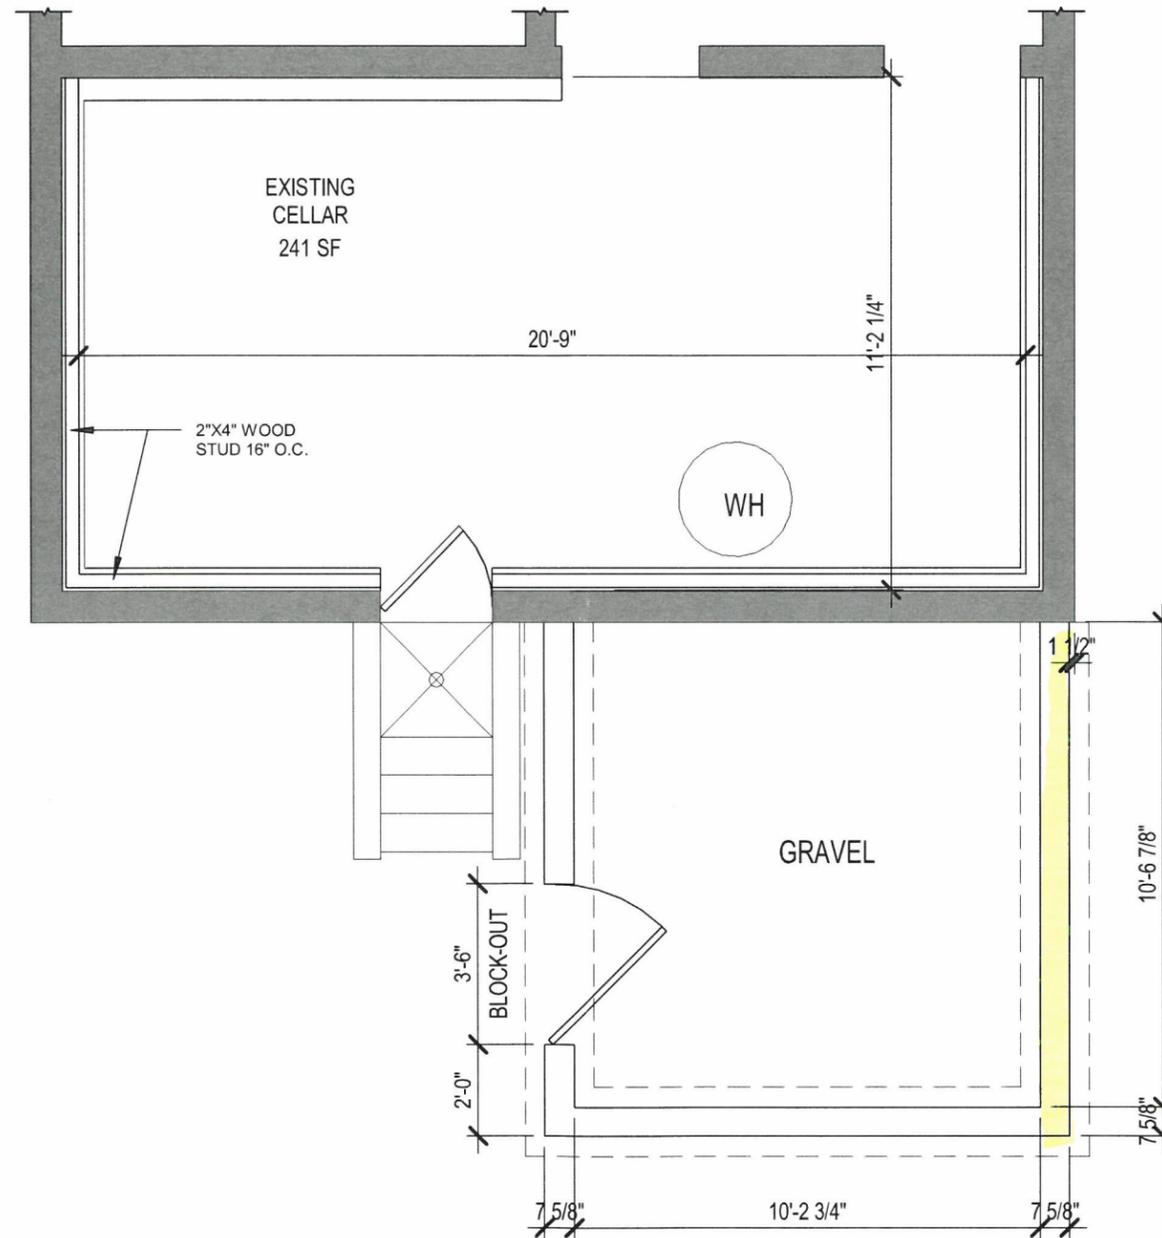


RECEIVED
NOV 16 2021
PLANNING &
DESIGN SERVICES

156 STATE ST.
LOUISVILLE KY, 40206

FOUNDATION PLAN
SCALE: 1/4" = 1'-0"

Andrew Shelburne

21 - VARIANCE - 0171

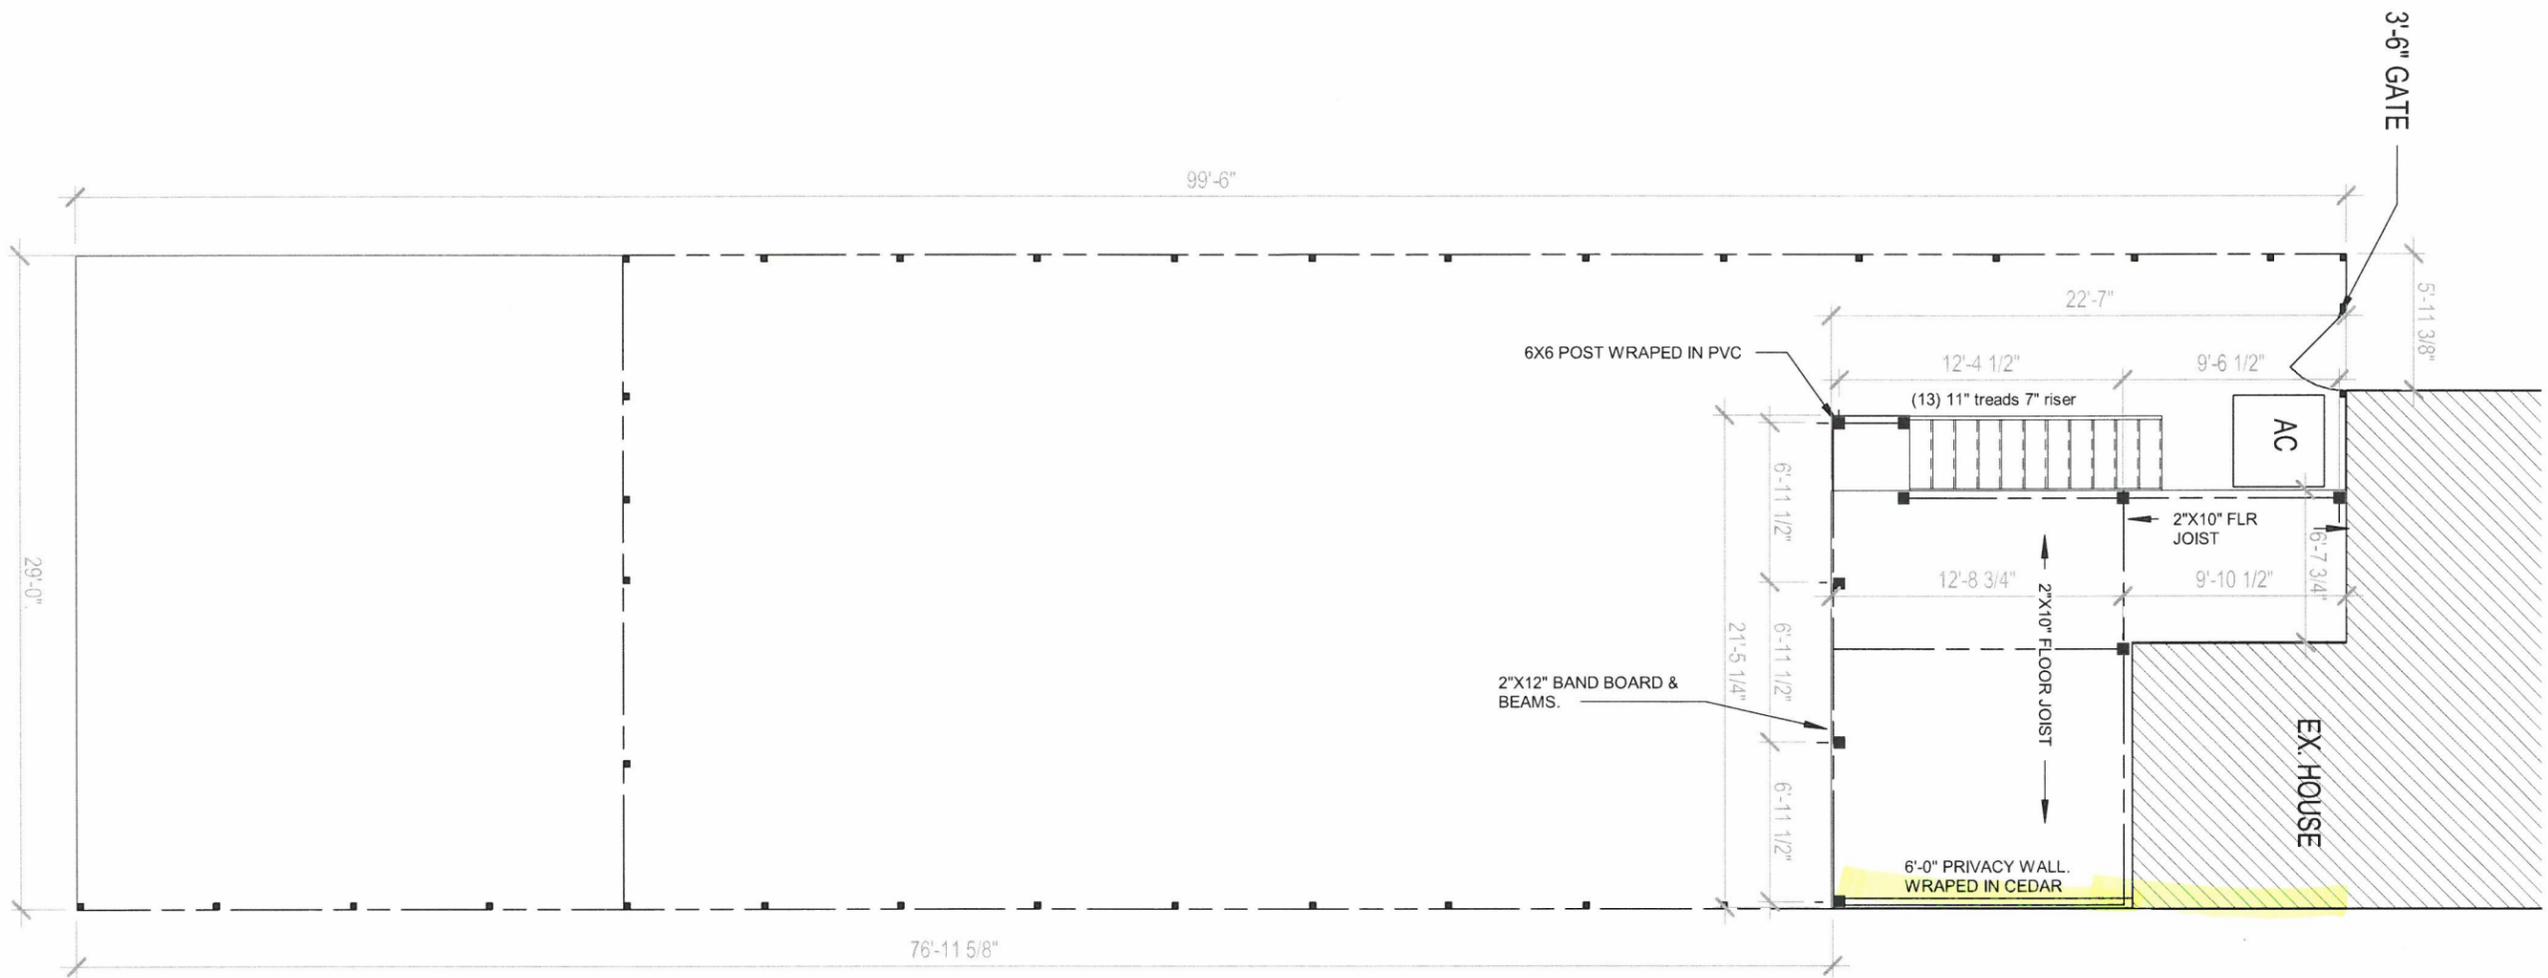

RECEIVED
NOV 16 2021
PLANNING &
DESIGN SERVICES



Andrew Shelburne

156 STATE ST.
LOUISVILLE KY, 40206

DECK
SCALE: 1/8" = 1'-0"

21 - VARIANCE - 0171