





REAR GARDEN CENTER ELEVATION

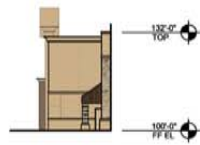


VESTIBULE SIDE ELEVATION

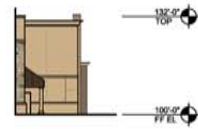

VESTIBULE SIDE ELEVATION




VESTIBULE SIDE ELEVATION

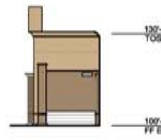


VESTIBULE SIDE ELEVATION




SIDE GARDEN CENTER ELEVATION

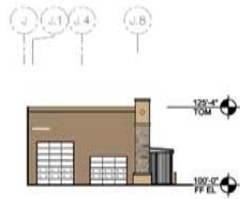


REAR AUTO CENTER ELEVATION

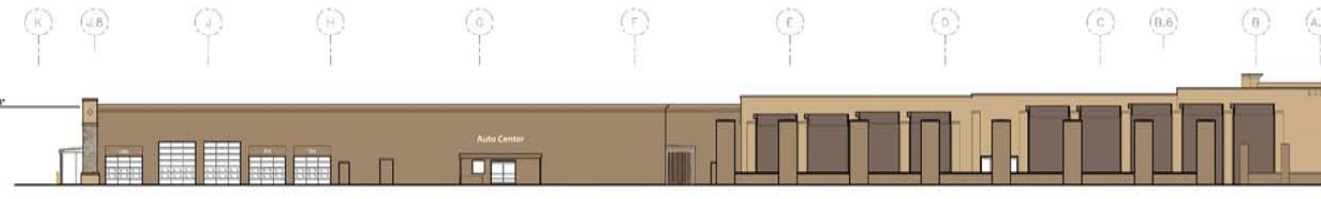

LEFT ELEVATION

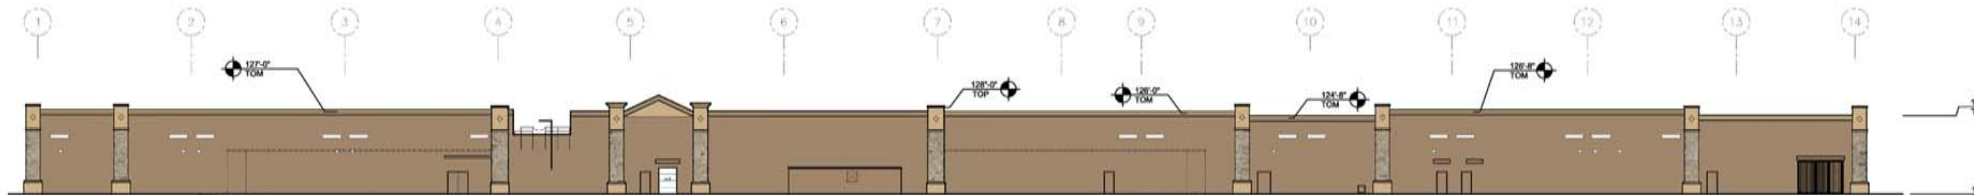

REAR ELEVATION

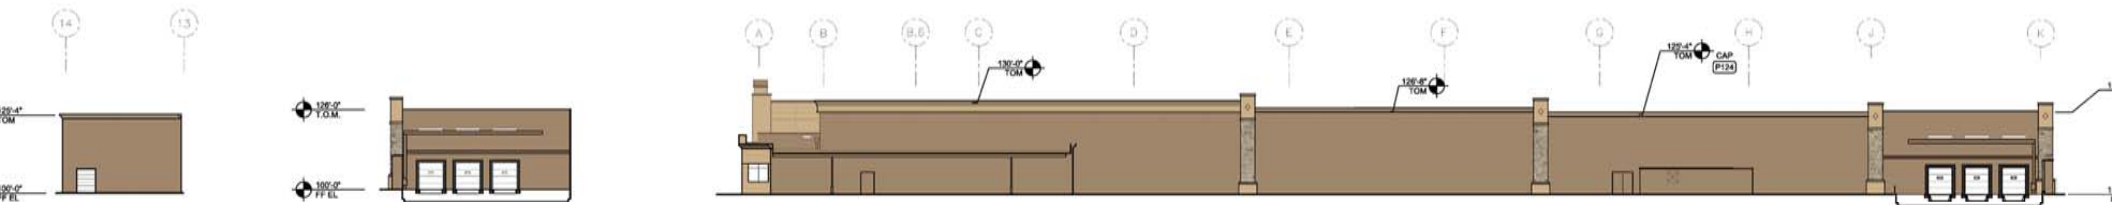

RIGHT ELEVATION



FRONT ELEVATION



SW 6082
Cobble Brown
P83



SW 7694 EXT
Exterior Dromedary Camel
P94



SW 7522
Meadowlark
P124

HFA
ARCHITECTS
ENGINEERS
INTERIORS

HARRISON FRENCH
& ASSOCIATES, LTD

1765 S. Walton Blvd., Suite 3
Bentonville, Arkansas 72712
1-479-273-7789
1-888-539-9685
www.hfa-ae.com

STIPULATION FOR REUSE

THIS DRAWING WAS PREPARED FOR THE PROJECT SHOWN AND FOR THE SPECIFIC USE AND PURPOSES STATED. IT IS NOT TO BE REUSED FOR ANY OTHER PROJECT OR PURPOSE WITHOUT THE WRITTEN CONSENT OF HFA ARCHITECTS ENGINEERS INTERIORS. ANY REUSE OF THIS DRAWING FOR ANY OTHER PROJECT OR PURPOSE WITHOUT THE WRITTEN CONSENT OF HFA ARCHITECTS ENGINEERS INTERIORS SHALL BE AT THE USER'S SOLE RISK AND WITHOUT LIABILITY TO HFA ARCHITECTS ENGINEERS INTERIORS.

Walmart
LOUISVILLE, KY

STORE NO. 3810

JOB NUMBER: 02-15-23810

CHECKED BY: JMB

DRAWN BY: PAR

DOCUMENT DATE: 01/19/15

PROTO TYPE: 195 SC

PROTO CYCLE: 12/19/14


BOHME L. EBBERTSON
REGISTERED PROFESSIONAL ARCHITECT
NO. 17167
EXPIRATION DATE: 12/31/2015

FEB 27 2015

EXTERIOR
ELEVATIONS

SHEET:
A2

COLOR LEGEND	DEMOLITION NOTES	SHEET NOTES
P5 OSHA Standard "Safety Yellow" P21 SWH 4091 "Safety Red" P33 SWH 6385 "Dover White" P36 SWH 6989 "Domino" P81 SWH 6258 "Tricorn Black" P83 SWH 6082 "Cobble Brown" P84 SWH 7694 (EXT) "Exterior Dromedary Camel" P124 SWH 7522 "Meadowlark" HRC1 BROWN REF SPECIFICATIONS 126'-0" T.O.M. 100'-0" FF EL CAP (P124) P84 CAP (P124) P124 SCREENWALL TYP ALL SIDES FIELDSTONE VENEER ETR, DO NOT PAINT TYP ALL ELEVATIONS P124 P124 1. REMOVE ALL UNLIT EXTERIOR STUD MOUNTED BUILDING SIGNS. 2. REMOVE ALL UNLIT AND LIT ID/LOGO SIGNS. COORDINATE WITH WALMART CONSTRUCTION MANAGER PRIOR TO PERFORMING WORK. 3. NOT USED 4. NOT USED 5. NOT USED 6. NOT USED 7. REMOVAL OF BUILDING MOUNTED ITEMS, SHOWN OR NOTED TO BE DEMOLISHED OR AS REQUIRED BY SCOPE OF WORK, SHALL OCCUR PRIOR TO PAINTING BUILDING. COORDINATE DEMOLITION WORK SO EXTERIOR PAINTING WILL OCCUR PRIOR TO INSTALLATION OF BUILDING MOUNTED ITEMS. 1. POWER WASH 100% OF EXTERIOR WALLS PRIOR TO PAINTING. 2. PATCH AND REPAIR EXTERIOR WALL SURFACES, DAMAGED OR EXPOSED DUE TO REMOVAL OF BUILDING MOUNTED ITEMS, TO MATCH ADJACENT AS REQUIRED. 3. REMOVE SEALANT AND BACKER MATERIAL FROM ALL BUILDING CONTACT, JOINTS AND EXPANSION JOINTS. FILL AND SEAL JOINTS, REF SPEC 07900. 4. REFER TO DETAILS ON SHEET A-1 FOR SUBSTRATE AND FINISH REQUIREMENTS AT LOCATIONS OF BUILDING MOUNTED SIGNS. 5. RESURFACE EXISTING EFS WHERE SHOWN (HATCHED AREA) 6. NOT USED 7. PAINT EXTERIOR OF BUILDING AS SHOWN. PRIOR TO PAINTING WALL AT LOCATION(S) OF LIT ID/LOGO SIGN(S), COORDINATE SCOPE OF WORK WITH WALMART CM. 8. PAINT DOOR HOODS, HOLLOW METAL STEEL DOORS AND FRAMES, GUTTERS AND DOWNSPOUTS, EXPOSED METAL FLASHING, HANDRAILS, GAS LINES, AND EXPOSED MISCELLANEOUS STEEL, TO MATCH ADJACENT BUILDING COLOR UNO. 9. PAINT CANOPY STRUCTURAL STEEL AND FLASHING TO MATCH ADJACENT WALL. 10. WHERE CANOPIES ARE VISIBLE TO AND ACCESSED BY CUSTOMERS, PAINT UNDERSIDE OF CANOPY DECK P33. DO NOT PAINT CANOPY DECK IF NOT PREVIOUSLY PAINTED. 11. PAINT JIB CRANE - P36 ON JIB BOOM, P5 ON HANDRAILS. 12. PAINT SPRINKLER VALVES P21. DO NOT PAINT OVER SIGHT GLASS OR FIRE ALARM BELL. 13. PAINT ALL EXTERIOR BOLLARDS TO MATCH EXISTING COLOR UNLESS NOTED TO RECEIVE PLASTIC BOLLARD SLEEVE. 14. PAINT SECURITY WALL PACK HOUSINGS TO MATCH ADJACENT WALL. REMOVE PAINT OVERSPRAY FROM LENSES. 15. PAINT GARDEN CENTER STEEL DOORS AND FRAMES P81. 16. NOT USED		

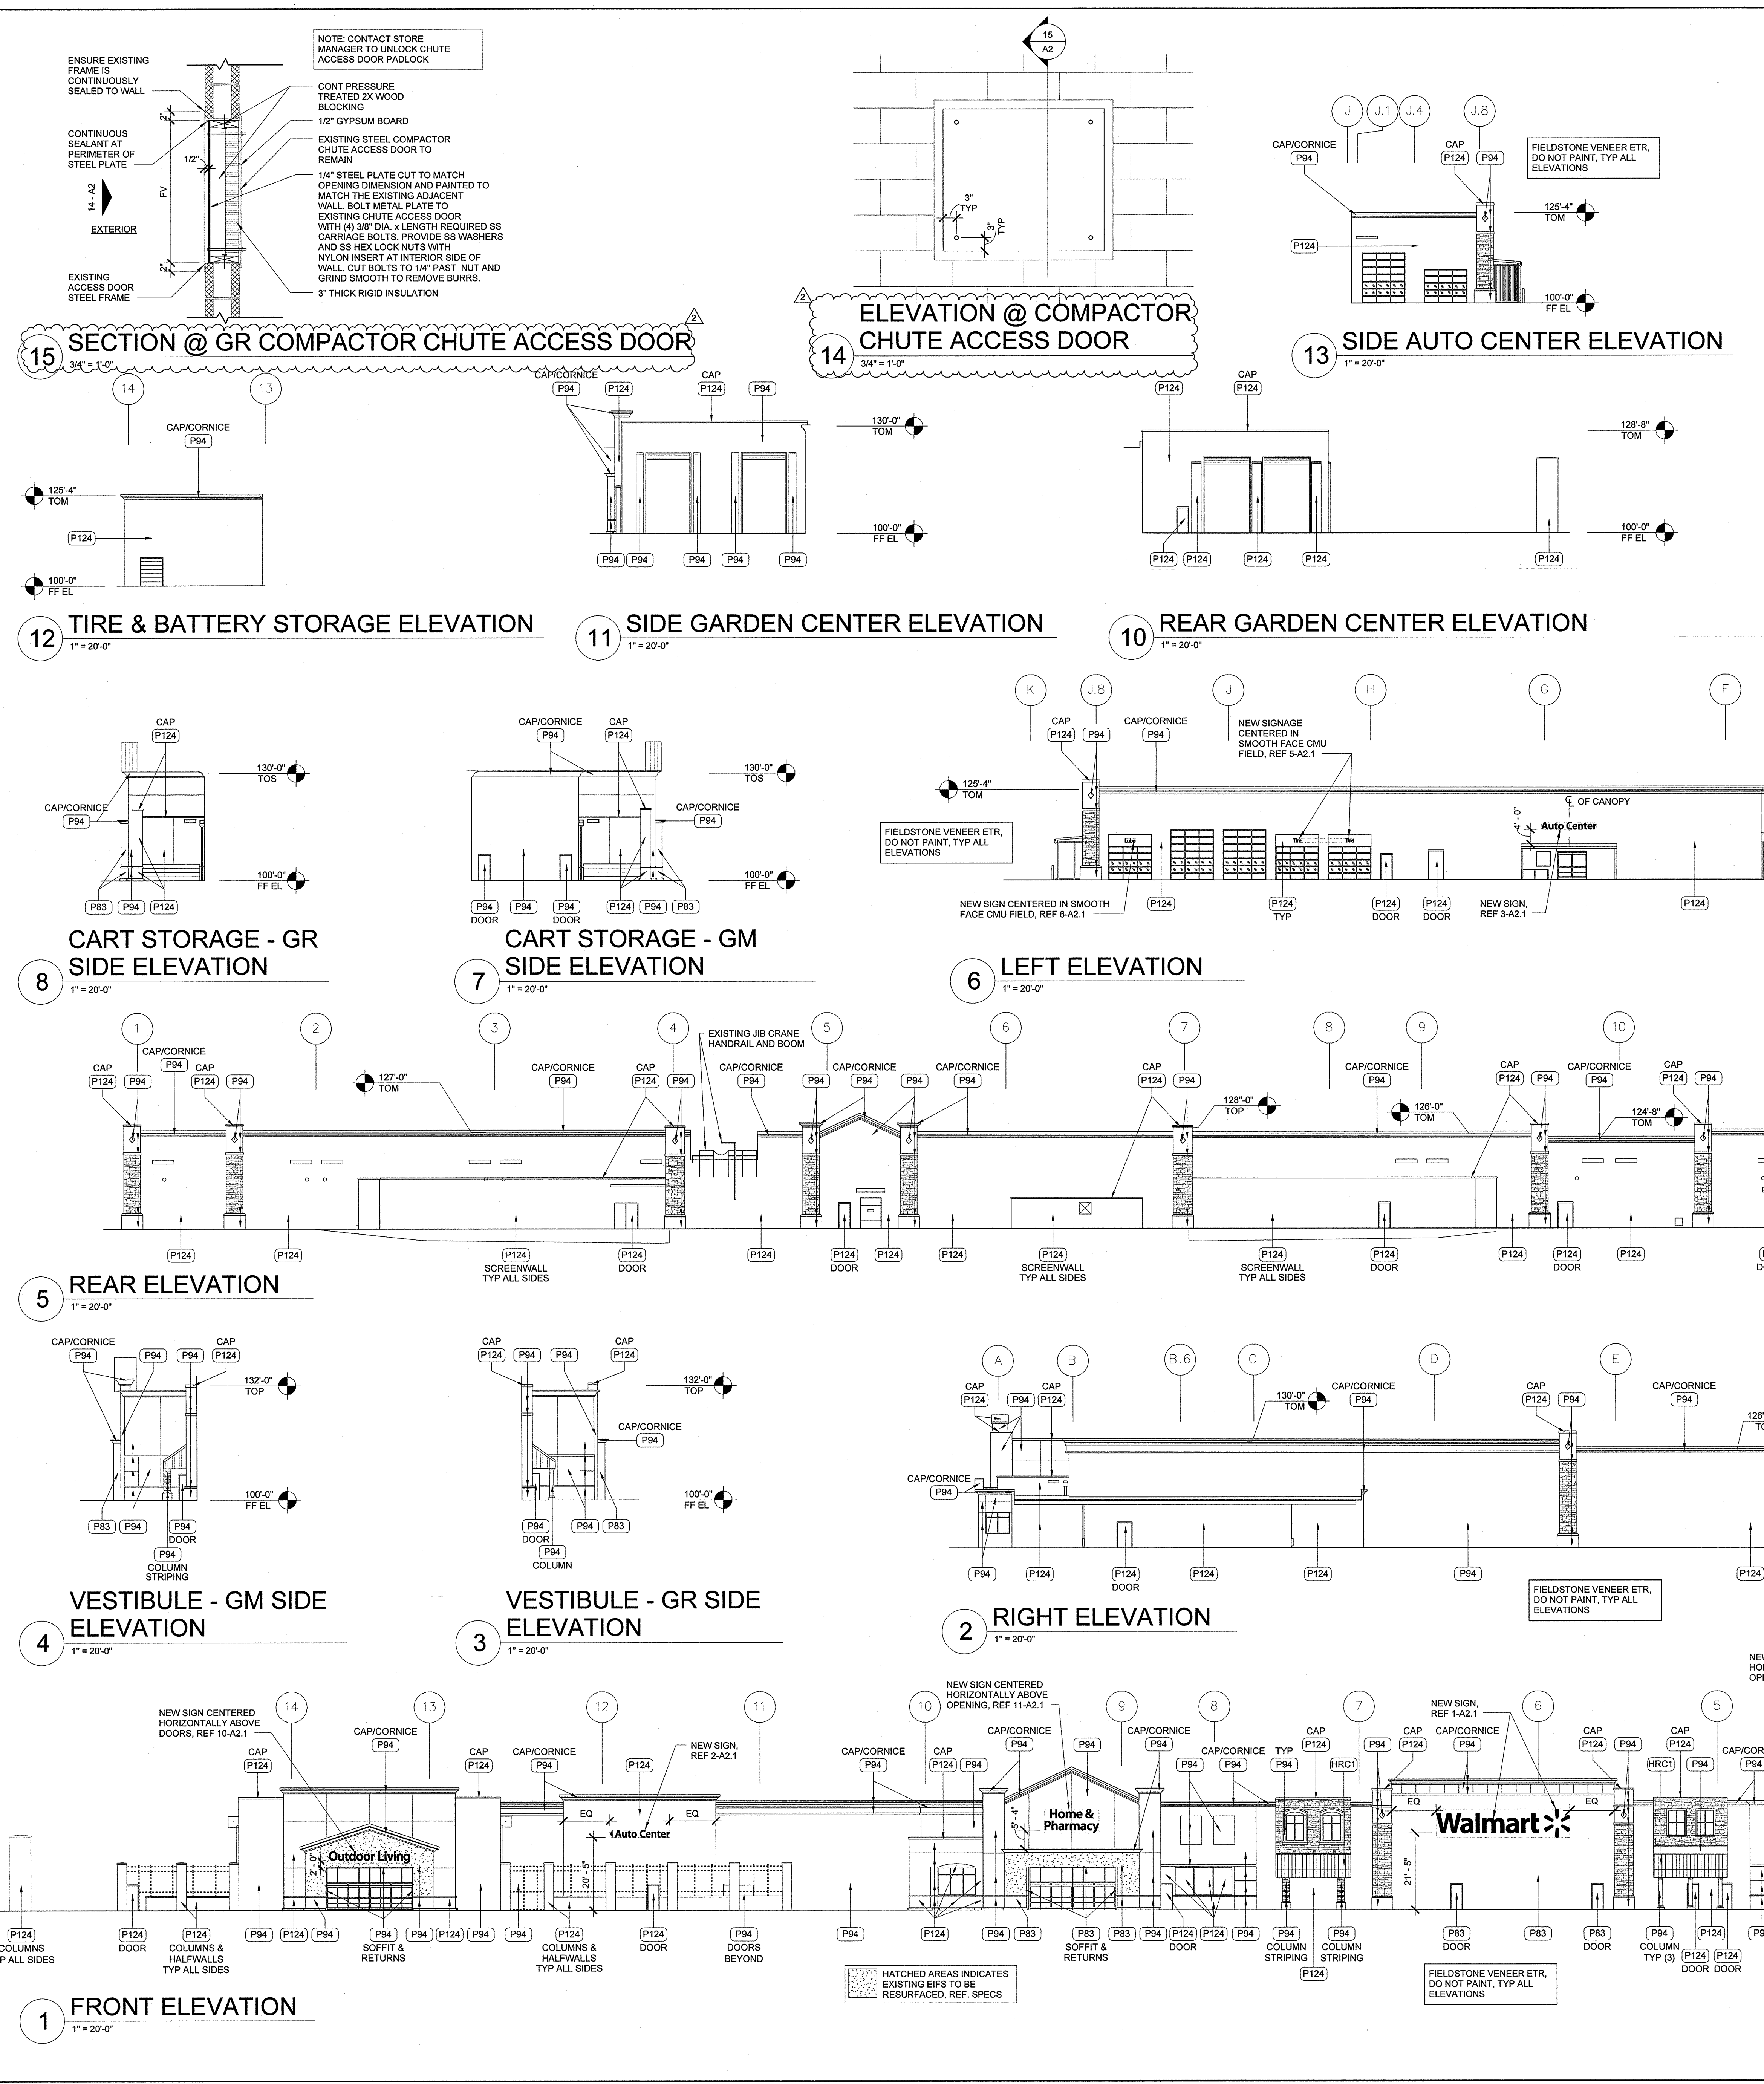

REFER TO SIGNAGE GENERAL NOTES FOR ADDITIONAL REQUIREMENTS

MOUNTING HOLE PATTERNS FOR NON-ILLUMINATED SIGN INSTALLATION

PLASTIC MOUNT FOR ALL-THREAD STUD TYP

INSTALL 1/8" DIA ALL-THREAD STUDS INTO PLASTIC MOUNTS

VARIES

3/8" DIA HOLE FILLED WITH ADHESIVE SEALANT

PLASTIC NON-ILLUMINATED CHANNEL LETTER

"ADHESIVE SEALANT" IS TO BE PRODUCT UN-950 BY LIQUID NAILS OR SIMILAR POLYURETHANE CONSTRUCTION ADHESIVE, MEETING ASTM D3498 AND C567 STANDARDS, EXTERIOR APPLICATION, WEATHER RESISTANT, LOW VOC, WITH A MINIMUM SHEAR STRENGTH OF 250 PSI

REPLACE EXISTING EIFS AS REQUIRED FOR NEW 5/8" PLYWOOD SHEATHING

RESURFACE EXISTING EIFS TO REMAIN, REF SPECS

VARIES


REPLACE EXISTING SHEATHING AT SIGN WITH 5/8" EXTERIOR PLYWOOD SHEATHING

INSTALL NEW EIFS AS REQUIRED, MATCH ADJACENT TEXTURE AND FINISH


EXISTING FRAMING

EXISTING FRAMING

EXISTING FRAMING

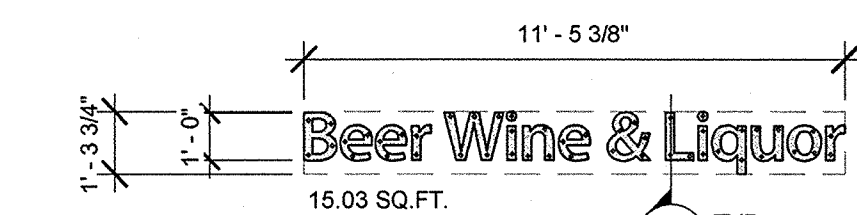


13 12" BEER WINE & LIQUOR
1/4" = 1'-0"

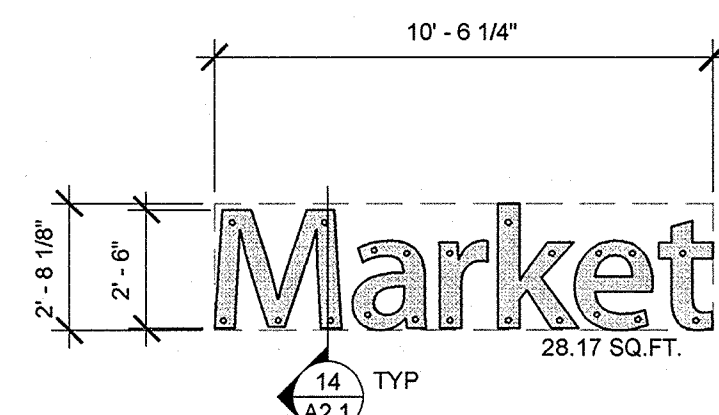


12 30" MARKET SIGNAGE
1/4" = 1'-0"


14 SIGN ATTACHMENT AT EIFS AND METAL STUD WALL
1 1/2" = 1'-0"

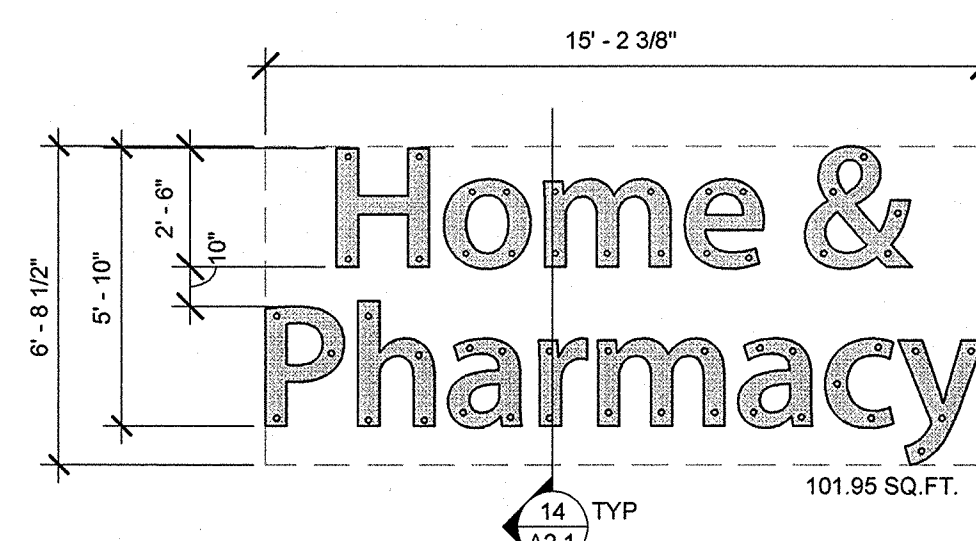


11 30" HOME & PHARMACY SIGNAGE
1/4" = 1'-0"

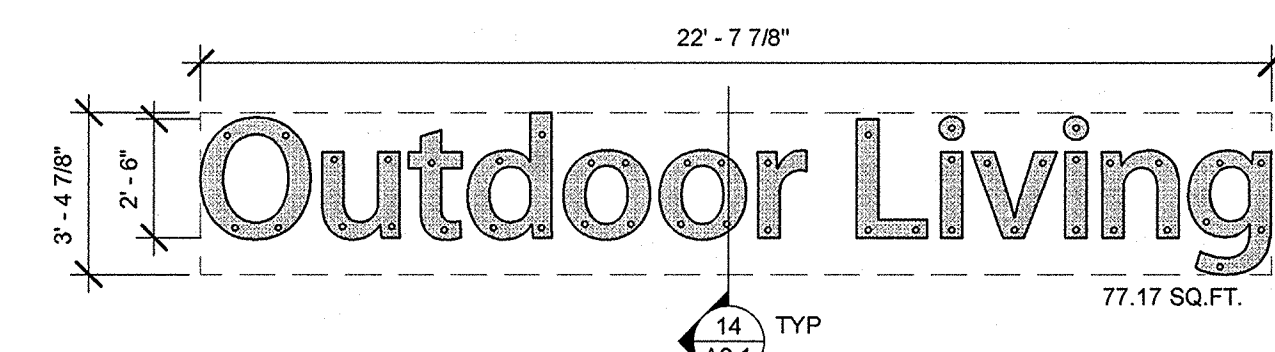

10 30" OUTDOOR LIVING
1/4" = 1'-0"

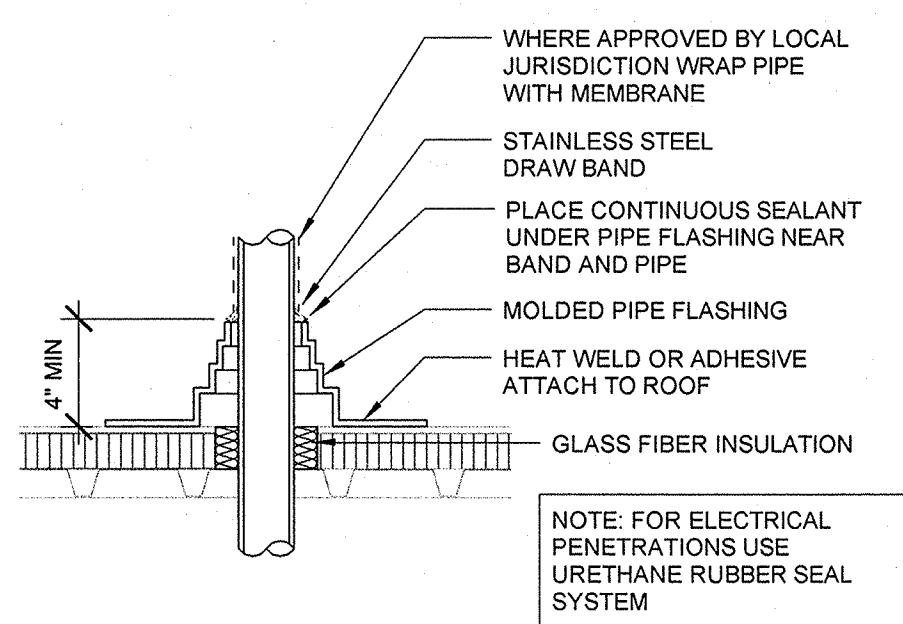


9 PENETRATION DETAIL
1" = 1'-0"

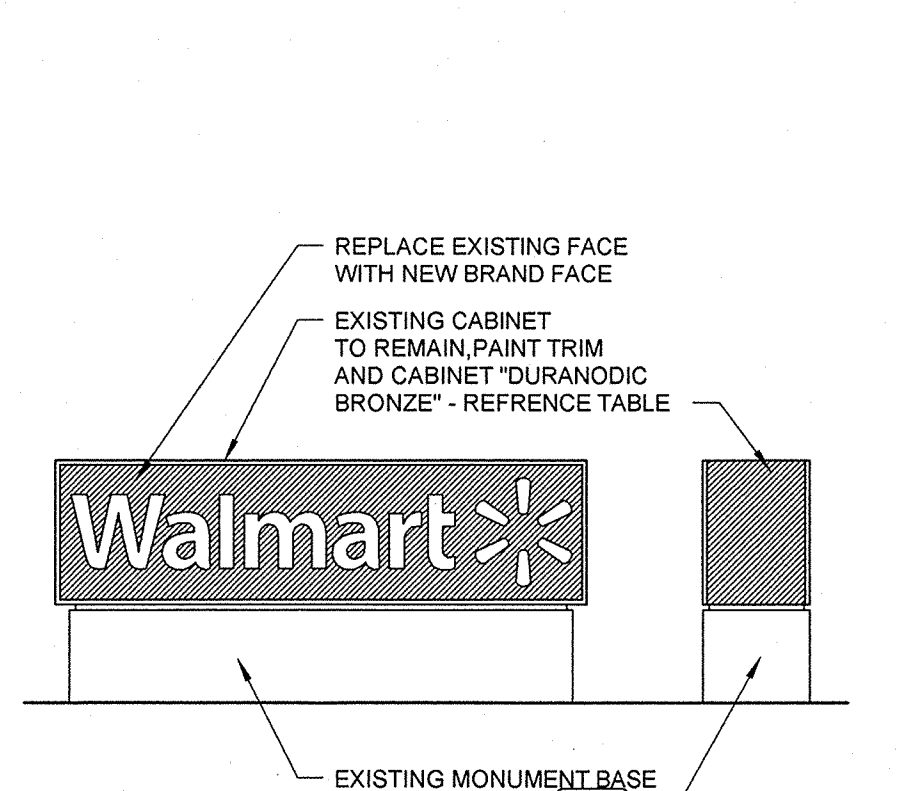


4 WALMART MONUMENT SIGN
3/16" = 1'-0"

SHERWIN-WILLIAMS DURANODIC BRONZE ORDER NUMBER 7248-02462
-BRONZE MATCH
-CUSTOM MANUAL MATCH
BAC COLORANT: QZ 32 64 128
W1 WHITE 6 4 1 1
B1 BLACK 19 1 1
Y3 DEEP GOLD 49 1 1
G2 NEW GREEN 18 1 1
ONE GALLON #B547000104
UI TRADECP # 796999993

ALL SITE SIGN WORK DONE BY SIGN CONTRACTOR

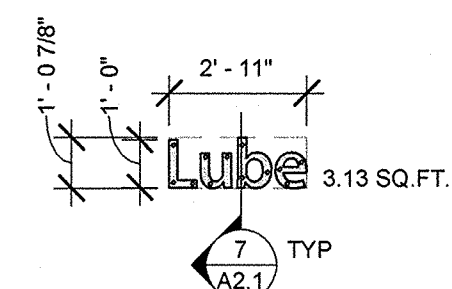


6 12" LUBE SIGNAGE
1/4" = 1'-0"

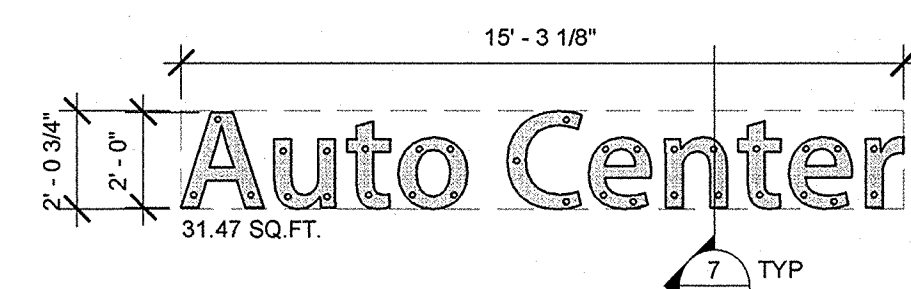




3 24" AUTO CENTER SIGNAGE
1/4" = 1'-0"



5 12" TIRE SIGNAGE
1/4" = 1'-0"

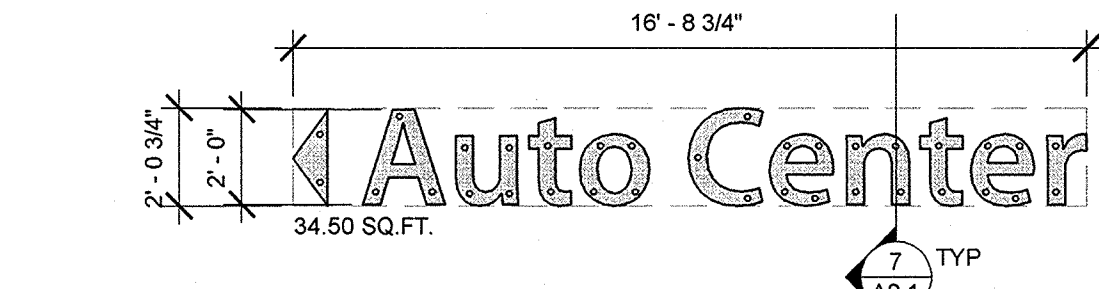

2 24" AUTO CENTER (W/ ARROW)
1/4" = 1'-0"

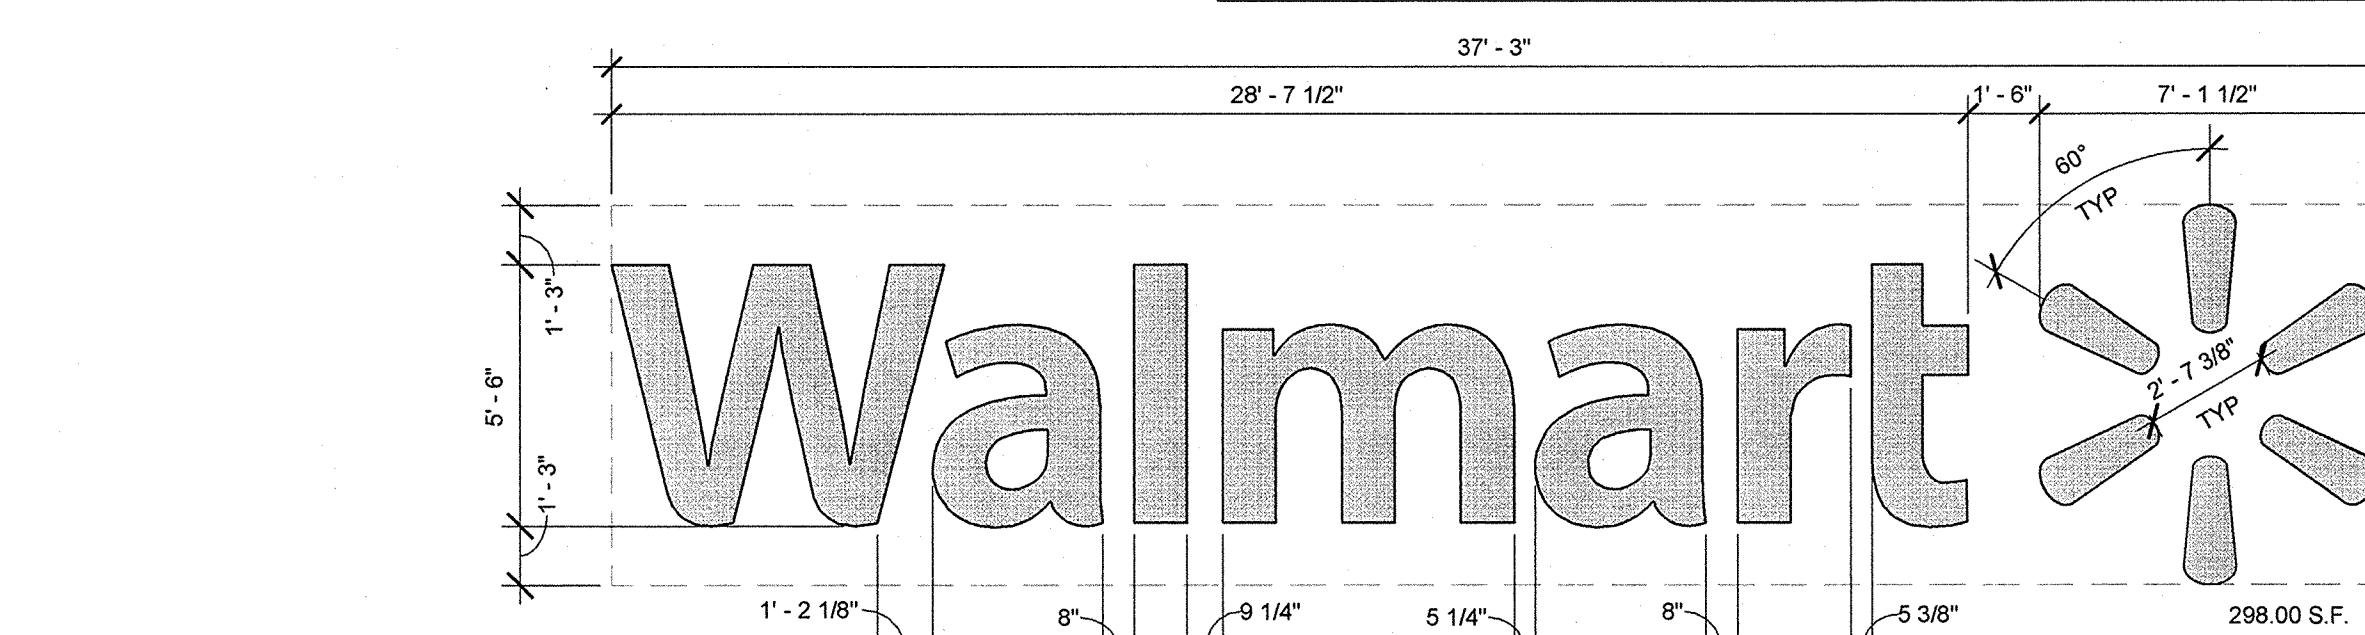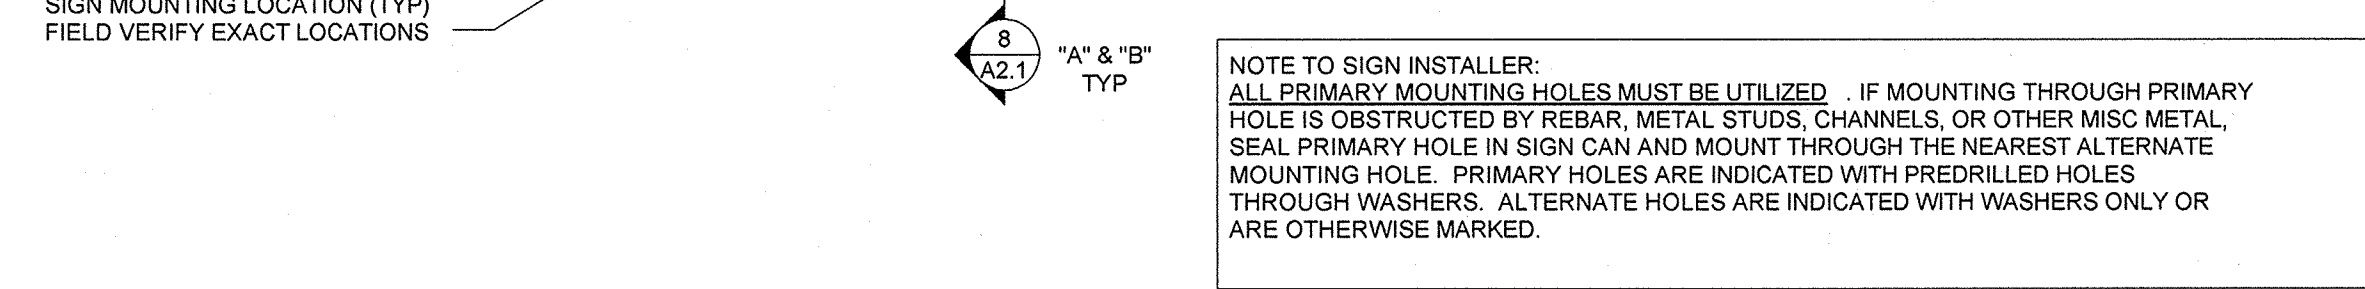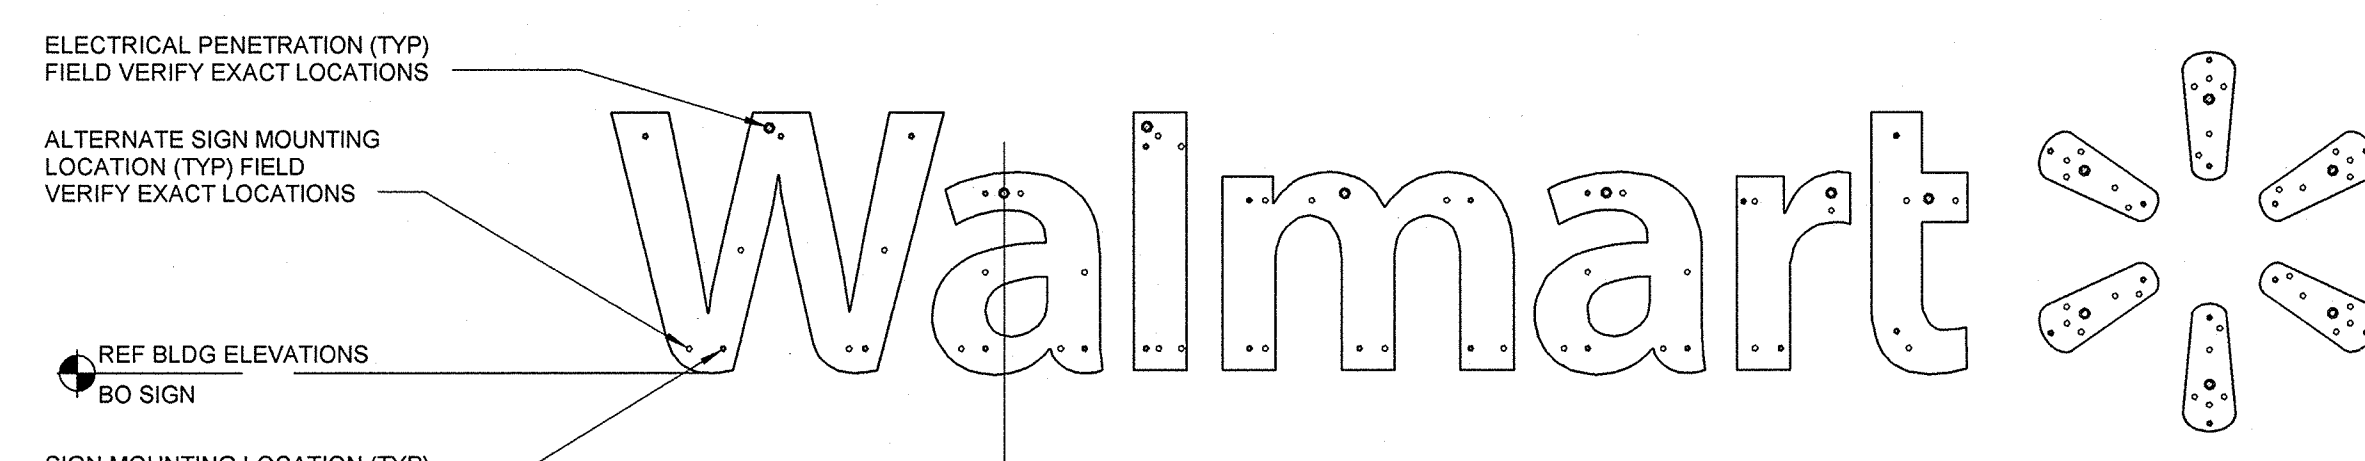

1 5'-6" WALMART SIGN AND MOUNTING DIAGRAM
1/4" = 1'-0"

EXISTING SIGNAGE SCHEDULE

FRONT SIGNAGE	QTY	COLOR	INDIVIDUAL AREA	TOTAL AREA
WAL-MART	1	WHITE	190.00 SF	190.00 SF
SUPERCENTER	1	WHITE	39.00 SF	39.00 SF
Market	2	WHITE	28.17 SF	28.17 SF
Home & Pharmacy	1	WHITE	101.95 SF	101.95 SF
Outdoor Living	1	WHITE	77.17 SF	77.17 SF
Beer Wine & Liquor	1	WHITE	15.03 SF	15.03 SF
TOTAL FRONT SIGNAGE				451.32 SF
AUTO CENTER SIGNAGE				
Autocare Center	1	WHITE	68.93 SF	68.93 SF
Tires	2	WHITE	5.20 SF	10.40 SF
Oil Change	4	WHITE	12.13 SF	48.52 SF
Battery	1	WHITE	5.85 SF	5.85 SF
TOTAL AUTO CENTER SIGNAGE				133.7 SF
TOTAL BUILDING SIGNAGE				585.02 SF

NEW SIGNAGE SCHEDULE

SIGNAGE LOCATION	QTY	LIGHTED	COLOR	SIZE	INDIVIDUAL AREA	TOTAL AREA
FRONT SIGNAGE						
Walmart	1	LED	WHITE	5'-6"		
Spark	1	LED	WHITE	8'-0"	298.00 SF	298.00 SF
Auto Center	1	N/A	WHITE	2'-0"	34.50 SF	34.50 SF
Outdoor Living	1	N/A	WHITE	2'-0"	77.17 SF	77.17 SF
Home & Pharmacy	1	N/A	WHITE	2'-0"	101.95 SF	101.95 SF
Market	1	N/A	WHITE	2'-0"	28.17 SF	28.17 SF
TOTAL FRONT SIGNAGE						539.79 SF
BEER WINE & LIQUOR SIGNAGE						
Beer Wine & Liquor	1	N/A	WHITE	1'-0"	15.03 SF	15.03 SF
TOTAL BEER WINE & LIQUOR SIGNAGE						15.03 SF
AUTO CENTER SIGNAGE						
Auto Center	1	N/A	WHITE	2'-0"	31.47 SF	31.47 SF
Tire	1	N/A	WHITE	1'-0"	17.63 SF	17.63 SF
Lube	1	N/A	WHITE	1'-0"	3.13 SF	3.13 SF
TOTAL AUTO CENTER SIGNAGE						52.23 SF
TOTAL BUILDING SIGNAGE						607.05 SF

SIGNAGE GENERAL NOTES

- SIGNAGE FURNISHED BY WAL-MART AND INSTALLED BY OTHERS.
- GENERAL CONTRACTOR RESPONSIBILITIES:
 - REMOVE EXISTING EXTERIOR BUILDING SIGNAGE AS NOTED ON SHEET A2.
 - BY END OF FIRST WEEK OF CONSTRUCTION, REVIEW EXISTING CONSTRUCTION WHERE SIGN(S) WILL BE INSTALLED. IF EXISTING CONDITIONS DO NOT MATCH SIGN ATTACHMENT DETAILS SHOWN, REQUEST APPROVAL FROM CONSTRUCTION MANAGER TO SUBMIT RFI IN ACCORDANCE WITH SECTION 01255. NOTE DIFFERENCES IN CONSTRUCTION, INCLUDING DIMENSIONS, AND INCLUDE PHOTOGRAPHS FOR CLARIFICATION.
 - PROVIDE SUBSTRATE SUITABLE FOR INSTALLATION OF SIGNAGE. REFER TO DETAILS ON SHEET A2.1.
 - PROVIDE JUNCTION BOXES AND CIRCUITRY TO NEW "Walmart" and "spark" SIGNAGE. EXISTING (B) BOXES FROM "WAL-MART" SIGNAGE MAY BE REUSED.
 - NOT USED
 - NOT USED
 - VERIFY VOLTAGE AT CIRCUITS FEEDING LIGHTED SIGNAGE. REFER TO ELECTRICAL
 - MAKE FINAL TERMINATIONS ON LIGHTED SIGNAGE.
- SIGNAGE CONTRACTOR RESPONSIBILITIES:
 - FURNISH SPECIFIED CONDUIT FOR LIGHTED SIGNAGE.
 - MAKE REQUIRED EXTERIOR WALL PENETRATIONS, INSTALL CONDUIT, AND SEAL PENETRATIONS PER SPECIFICATION SECTION 07000
 - INSTALL SIGNAGE PER DETAILS ON SHEET A2.1.

REFER TO SIGNAGE GENERAL NOTES FOR ADDITIONAL REQUIREMENTS

MOUNTING HOLE PATTERNS FOR NON-ILLUMINATED SIGN INSTALLATION

PLASTIC MOUNT FOR ALL-THREAD STUD, TYP

INSTALL 1/8" DIA ALL-THREAD STUDS INTO PLASTIC MOUNTS PRIOR TO SIGN INSTALLATION, TYP

3/8" DIA HOLE FILLED WITH ADHESIVE SEALANT, COAT ALL-THREAD STUD WITH ADHESIVE SEALANT PRIOR TO WALL ATTACHMENT, TYP

PLASTIC NON-ILLUMINATED CHANNEL LETTER

"ADHESIVE SEALANT" IS TO BE PRODUCT UN-950 BY LIQUID NAILS OR SIMILAR POLYURETHANE CONSTRUCTION ADHESIVE, MEETING ASTM D3498 AND C567 STANDARDS, EXTERIOR APPLICATION, WEATHER RESISTANT, LOW VOC, WITH A MINIMUM SHEAR STRENGTH OF 250 PSI

7 SIGN ATTACHMENT AT CMU WALL
1 1/2" = 1'-0"

ELECTRICAL PENETRATION (TYP) FIELD VERIFY EXACT LOCATIONS

ALTERNATE SIGN MOUNTING LOCATION (TYP) FIELD VERIFY EXACT LOCATIONS

REF BLDG ELEVATIONS SO SIGN


SIGN MOUNTING LOCATION (TYP) FIELD VERIFY EXACT LOCATIONS

NOTE TO SIGN INSTALLER: ALL PRIMARY MOUNTING HOLES MUST BE UTILIZED. IF MOUNTING THROUGH PRIMARY HOLE IS OBSTRUCTED BY REBAR, METAL STUDS, CHANNELS, OR OTHER MISCELLANEOUS, SEAL PRIMARY HOLE IN SIGN CAN AND MOUNT THROUGH THE NEAREST ALTERNATE MOUNTING HOLE. PRIMARY HOLES ARE INDICATED WITH PREDRILLED HOLES THROUGH WASHERS. ALTERNATE HOLES ARE INDICATED WITH WASHERS ONLY OR ARE OTHERWISE MARKED.

STIPULATION FOR REUSE: THIS DOCUMENT IS PREPARED FOR THE PROJECT AND SITE SPECIFIC. IT IS NOT TO BE REUSED FOR ANY OTHER PROJECT WITHOUT THE WRITTEN CONSENT OF HFA ARCHITECTS ENGINEERS INTERIORS. ANY REUSE OF THIS DOCUMENT FOR ANY OTHER PROJECT WITHOUT THE WRITTEN CONSENT OF HFA ARCHITECTS ENGINEERS INTERIORS IS PROHIBITED. THE USER ASSUMES ALL LIABILITY FOR ANY REUSE OF THIS DOCUMENT.

NO.	DESCRIPTION	DATE
1	PR1	02/06/15
2		
3		
4		
5		
6		
7		
8		
9		
10		
11		
12		
13		
14		

CHECKED BY: J3 JMB
DRAWN BY: PAR
DOCUMENT DATE: 01/19/15
PROTO TYPE: 195 SQ
PROTO CYCLE: 12/19/14

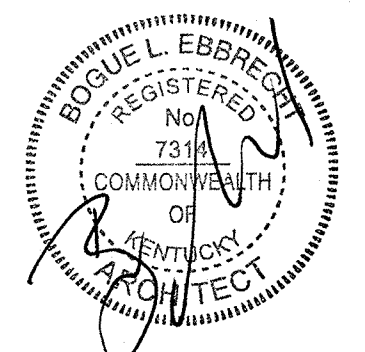

FEB 09 2015