





RECEIVED

DEC 20 2017

PLANNING &  
DESIGN SERVICES

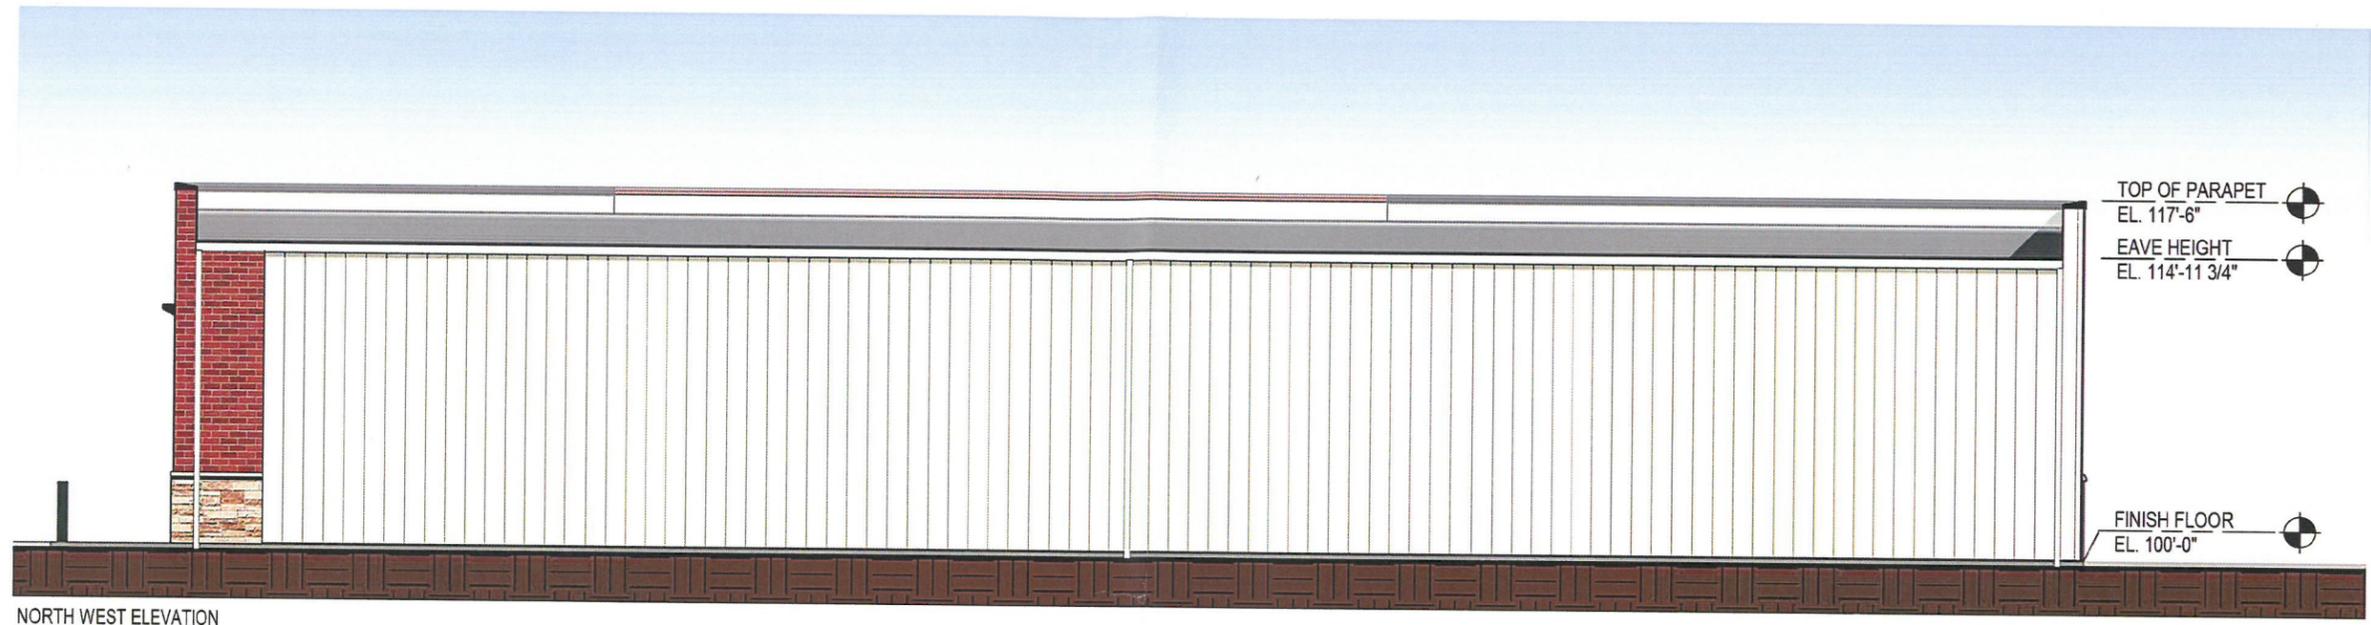

NORTH WEST ELEVATION

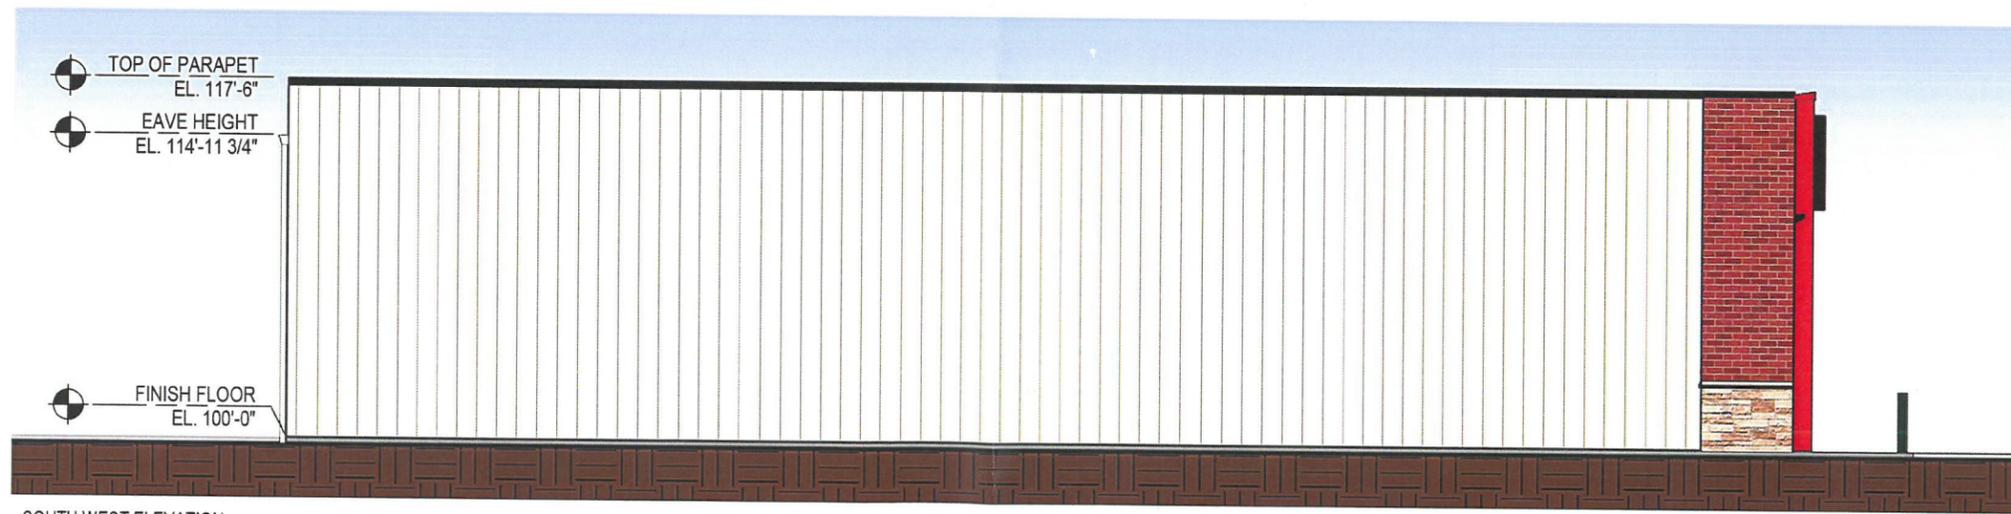

SOUTH WEST ELEVATION

O'REILLY AUTO PARTS  
8717 WESTPORT ROAD  
LOUISVILLE, KY 40242

**HOGAN**  
REAL ESTATE  
**O'REILLY AUTO PARTS**  
SCALE: 1/8" = 1'-0"

12.15.2016  
DONHOFF KARGL NALL **ARCHITECTS**  
COPYRIGHT 2017

17 DEVPLAN 1213



RECEIVED

DEC 20 2017

PLANNING &  
DESIGN SERVICES



WESTPORT ROAD ELEVATION



HERMITAGE WAY ELEVATION

O'REILLY AUTO PARTS  
8717 WESTPORT ROAD  
LOUISVILLE, KY 40242

**HOGAN**  
REAL ESTATE  
**O'REILLY AUTO PARTS**  
SCALE: 1/8" = 1'-0"

11/28/17  
DONHOFF KARGL NALL ARCHITECTS  
COPYRIGHT 2017