


1

2


3

4

5

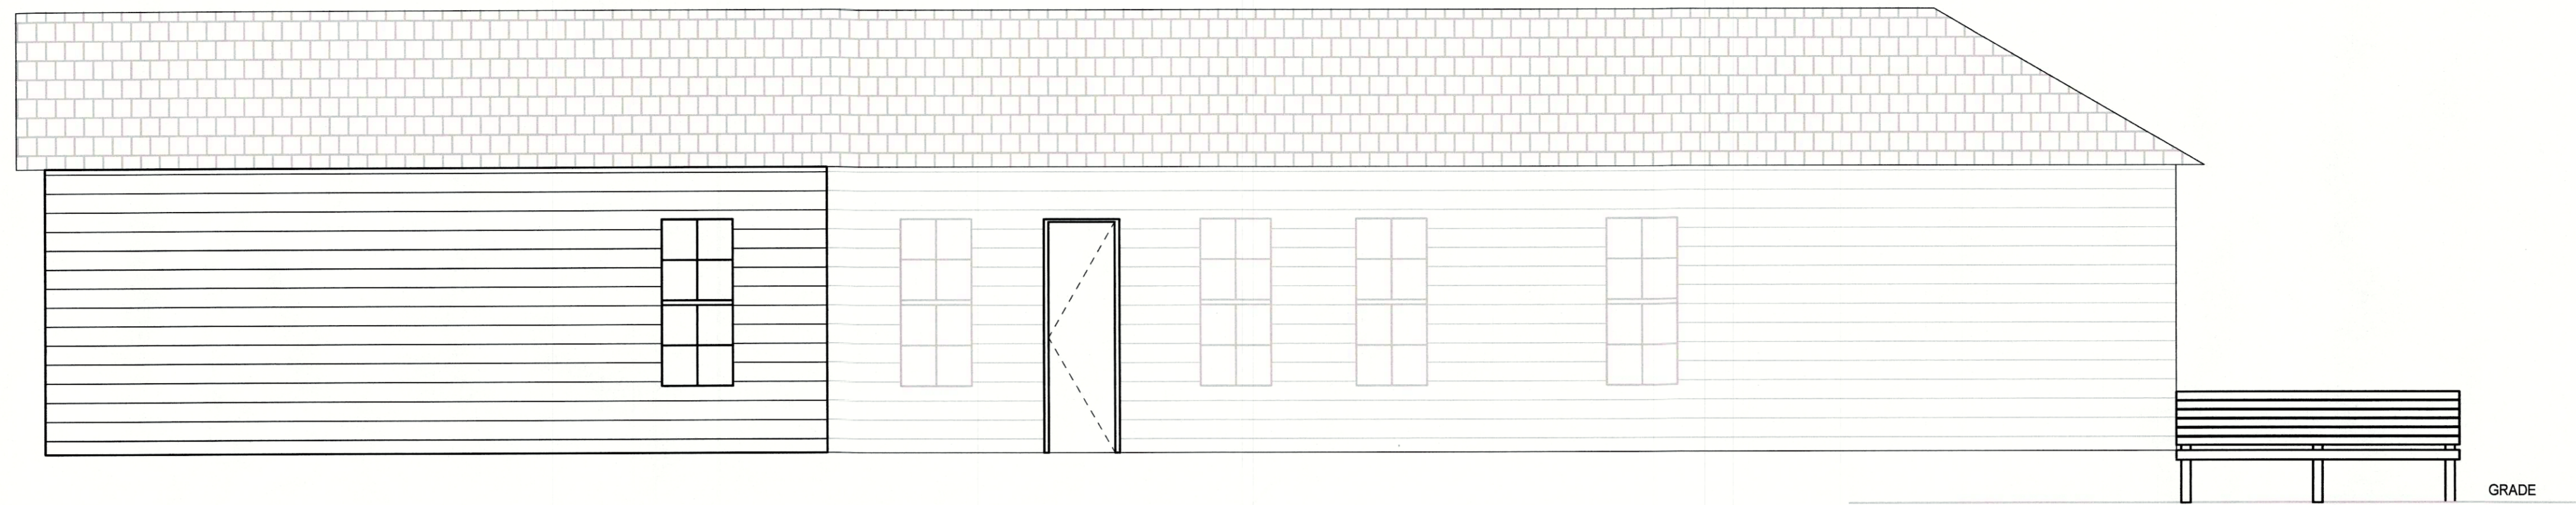


01 WEST ELEVATION
1/4" = 1'-0"

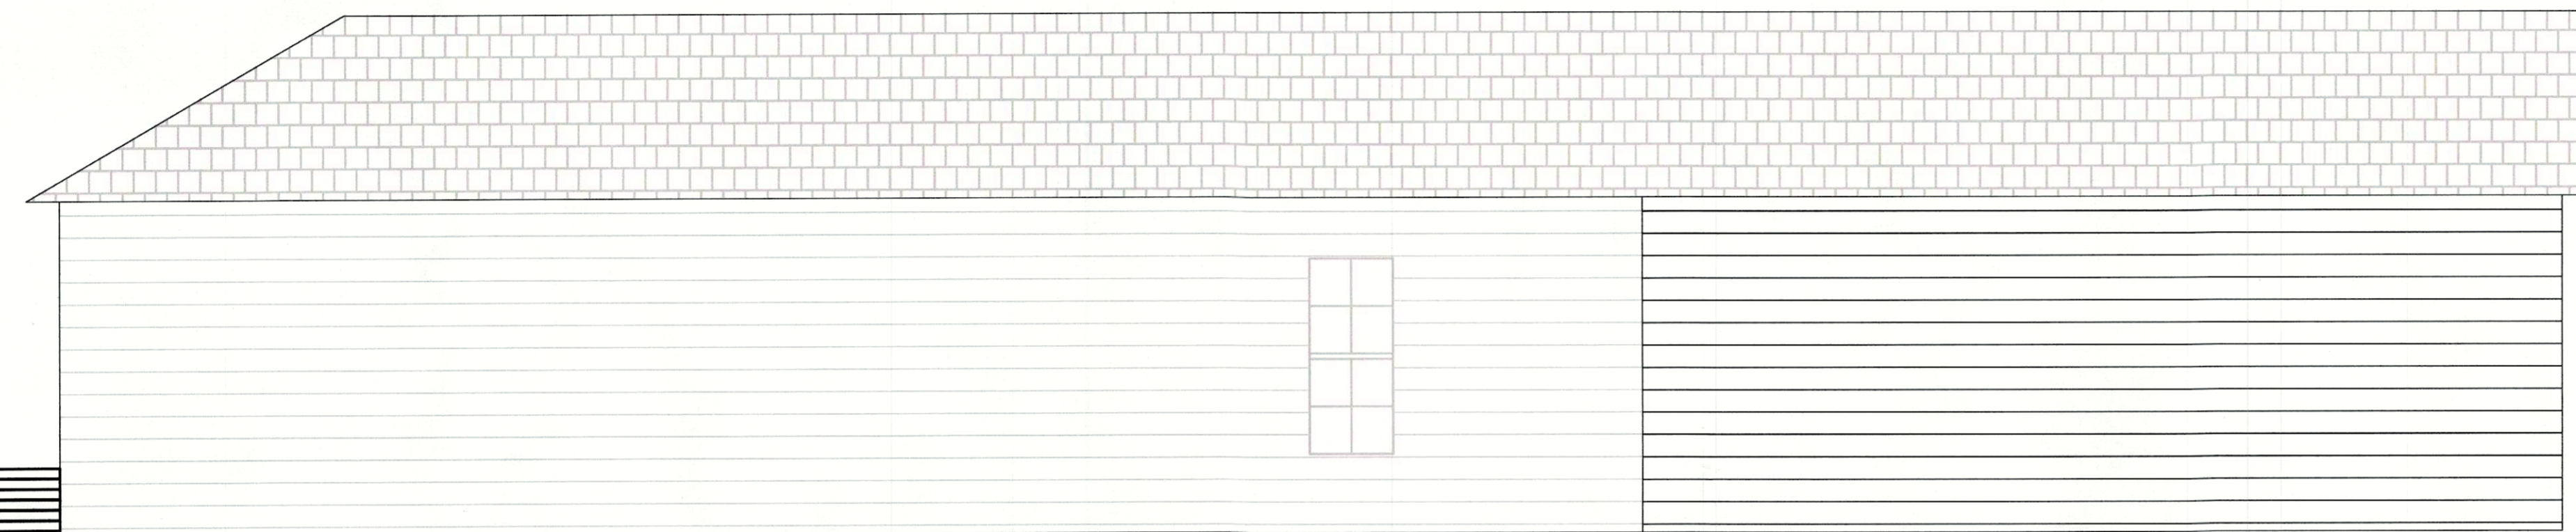

02 EAST ELEVATION
1/4" = 1'-0"



04 NORTH ELEVATION
1/4" = 1'-0"

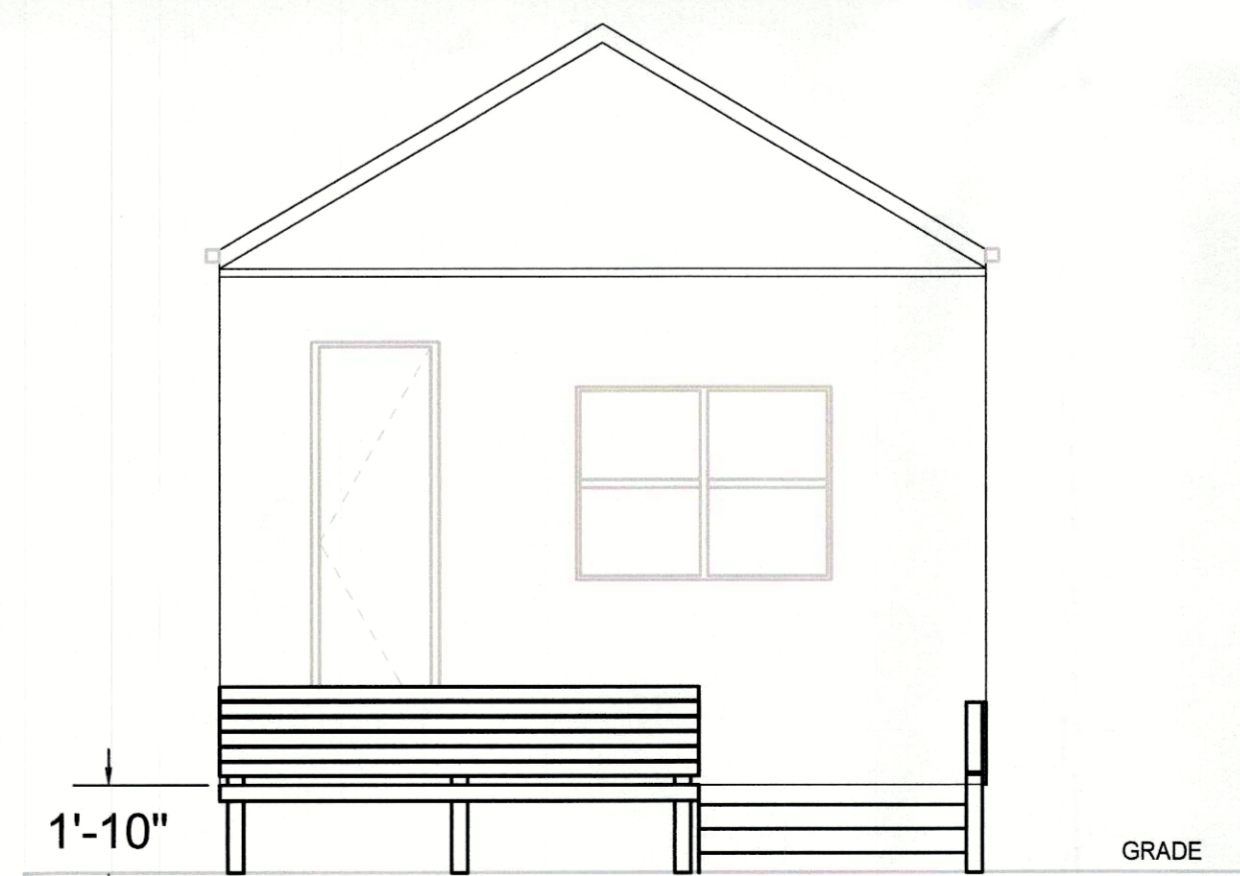

03 SOUTH ELEVATION
1/4" = 1'-0"

PROJECT INFORMATION

**1039 S. SHELBY ST.
SINGLE FAMILY HOME REHAB**

BRIAN HOLDER
1039 S. SHELBY ST
LOUISVILLE, KY 40203

PROJECT NUMBER

ISSUE RECORD		
MARK	DATE	DESCRIPTION
1	9/23/2021	PERMIT SUBMISSION
2	4/24/2023	DECK REVISION

DRAWING INFORMATION
Drawing Scale: 1/4" = 1'-0"
Drawn By: JG
Checked By: JG

ELEVATIONS

RECEIVED
APR 24 2023
PLANNING & DESIGN
SERVICES

A002

23-VARIANCE-0059