


1629 WINDSOR PLACE  
LOUISVILLE, KY 40204

6-14-20

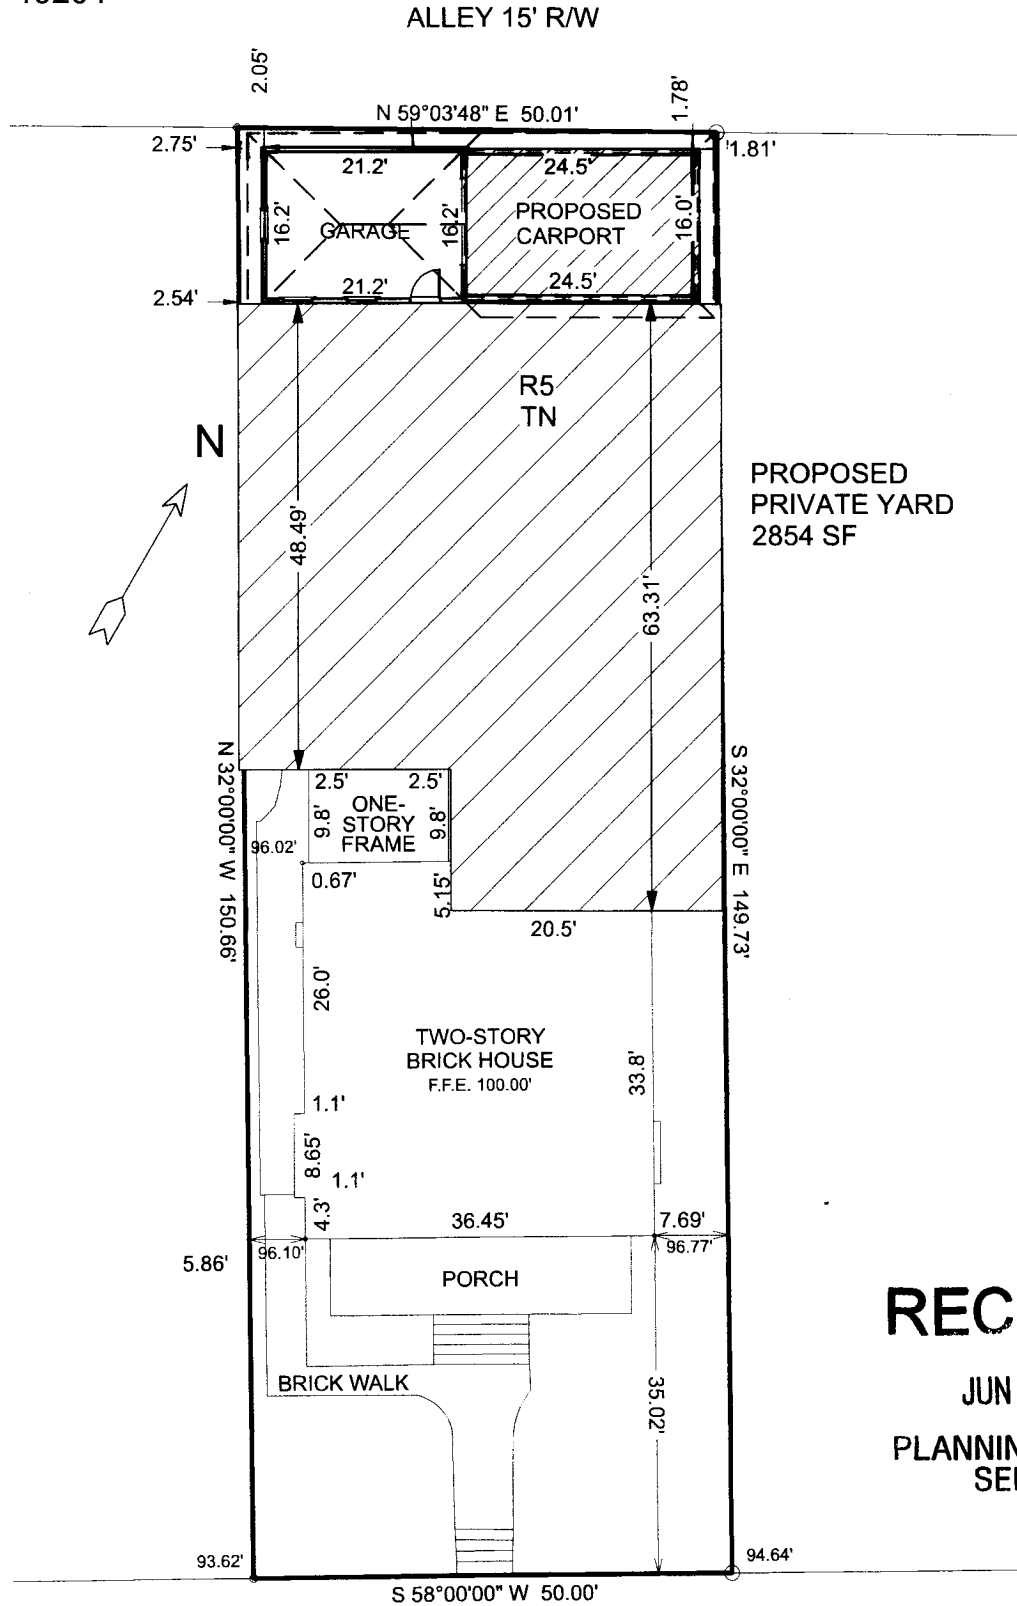

RECEIVED

JUN 29 2020

PLANNING & DESIGN  
SERVICES

**PROPOSED SITE PLAN**

SCALE 1"=20'



CHARLIE WILLIAMS DESIGN  
1626 WINDSOR PLACE  
LOUISVILLE, KY 40204

20 - VARIANCE - 0072