




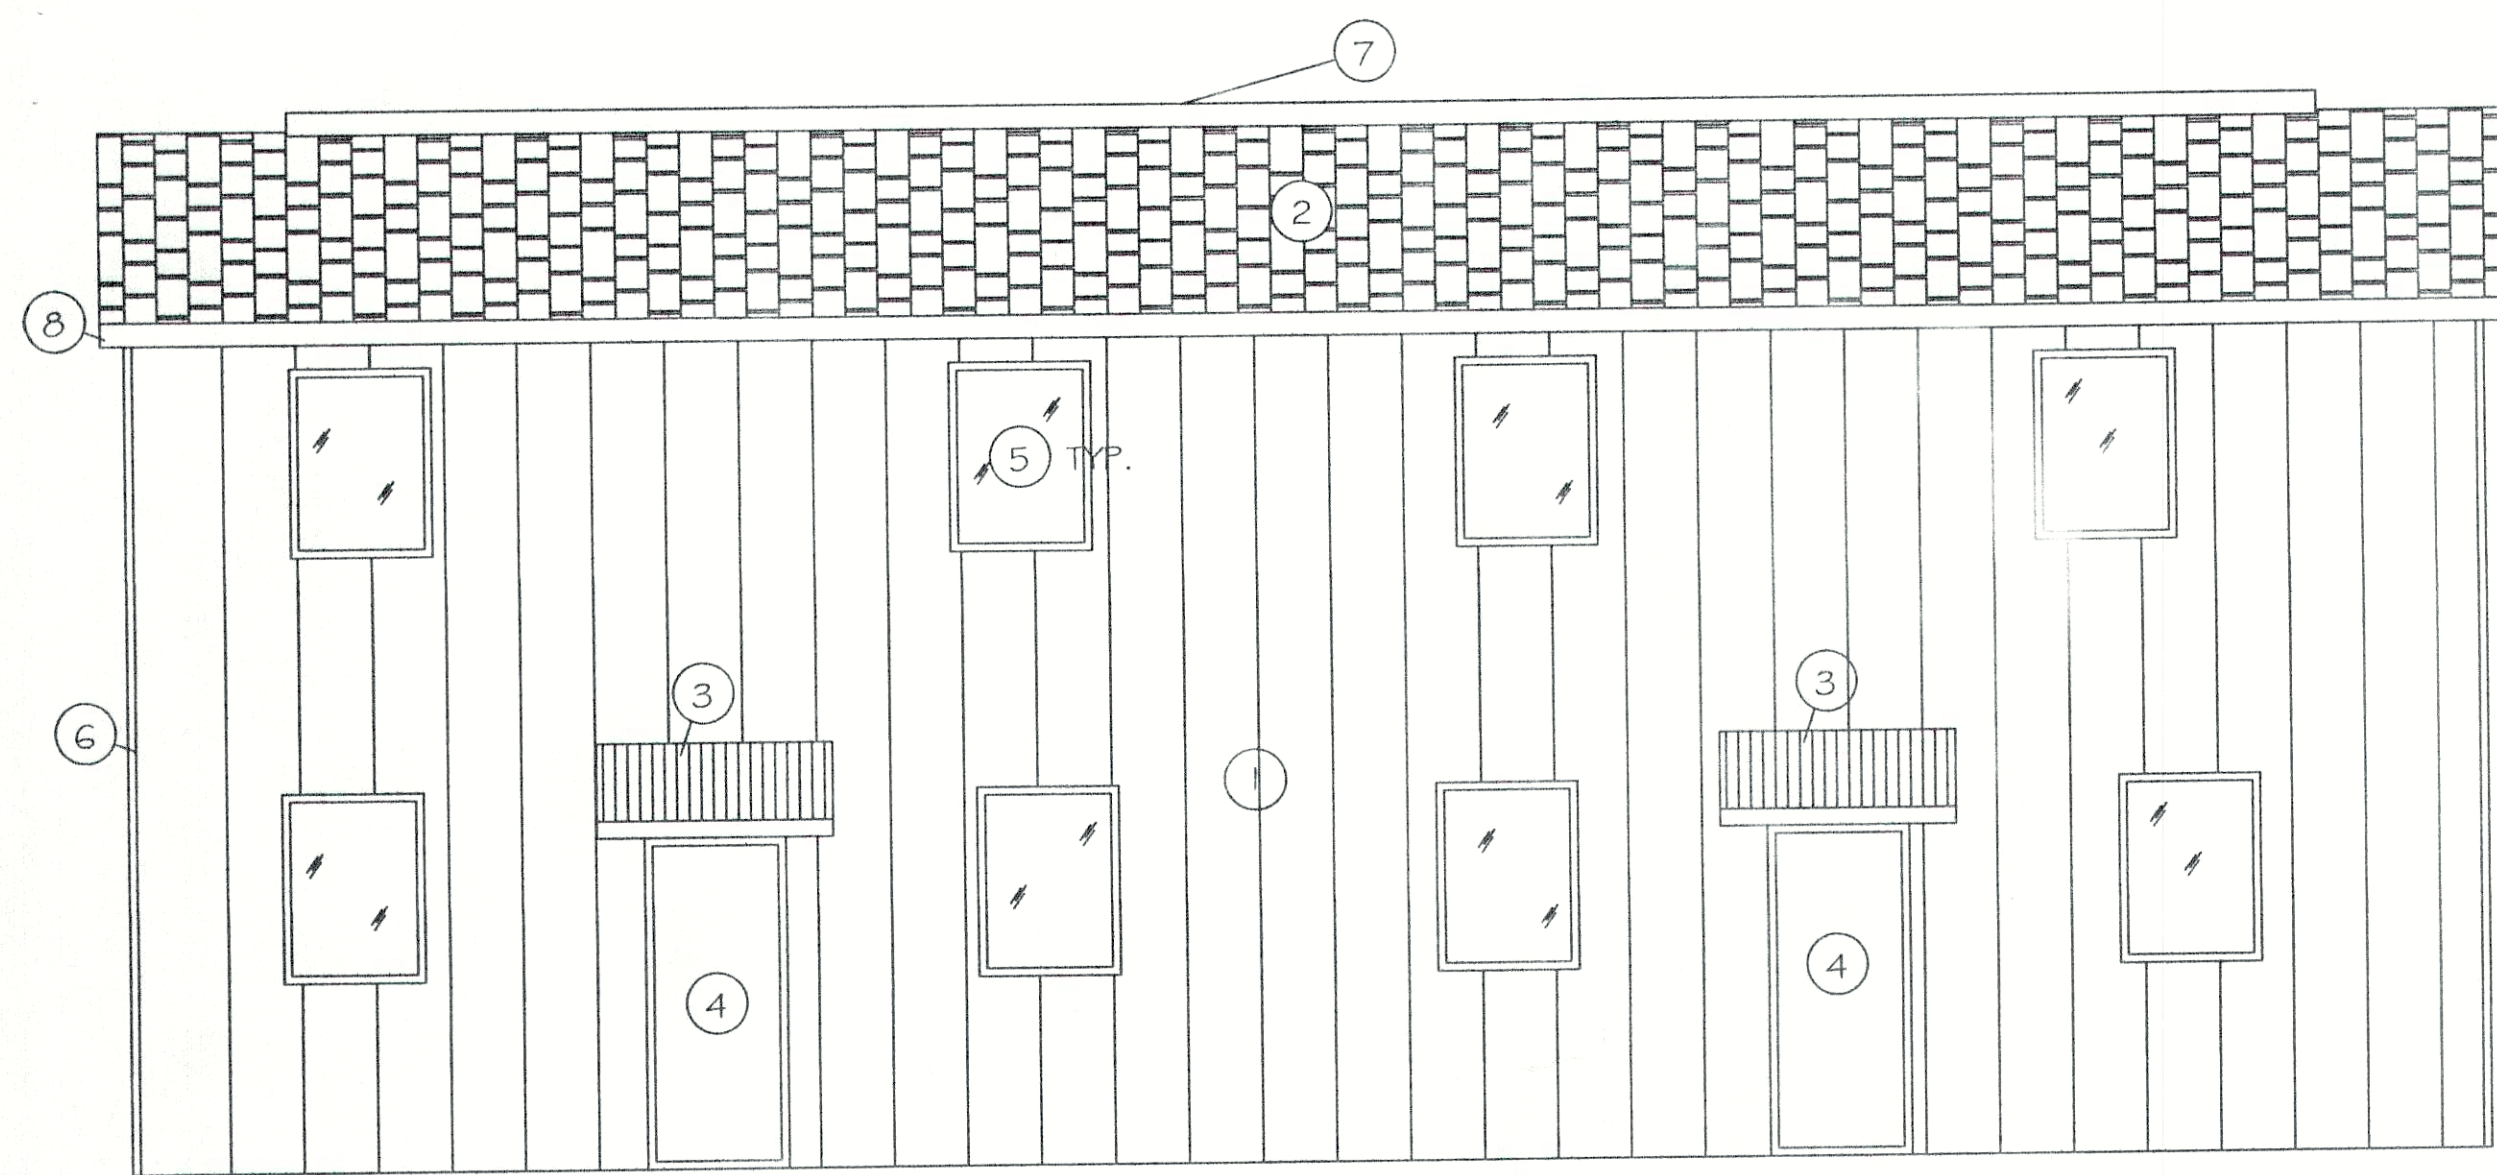

NORTH ELEVATION

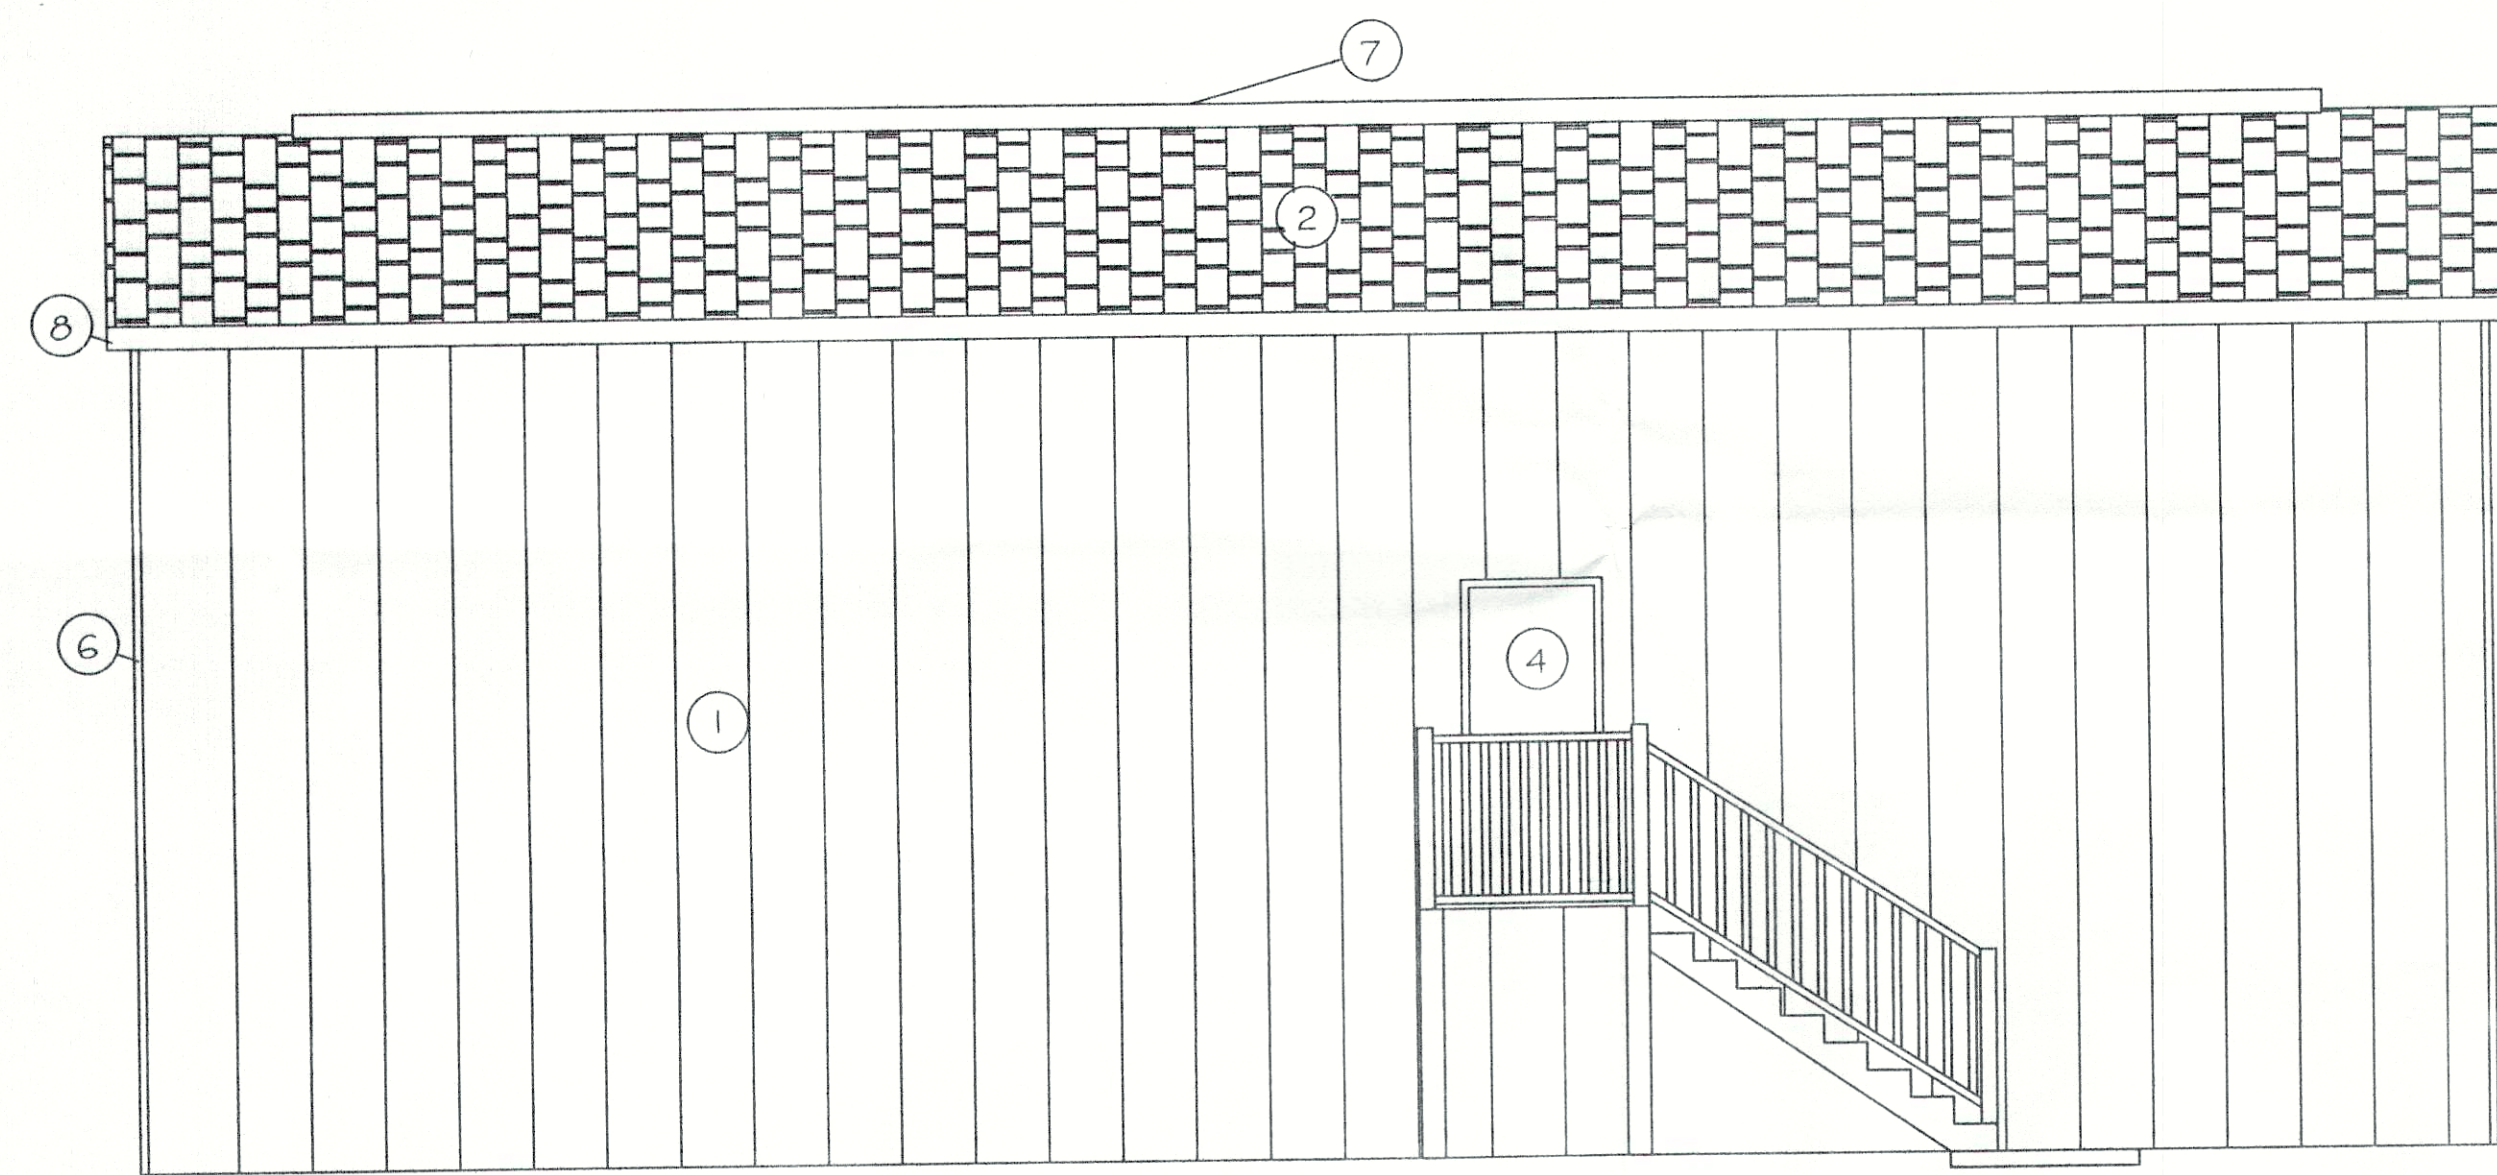

SOUTH ELEVATION

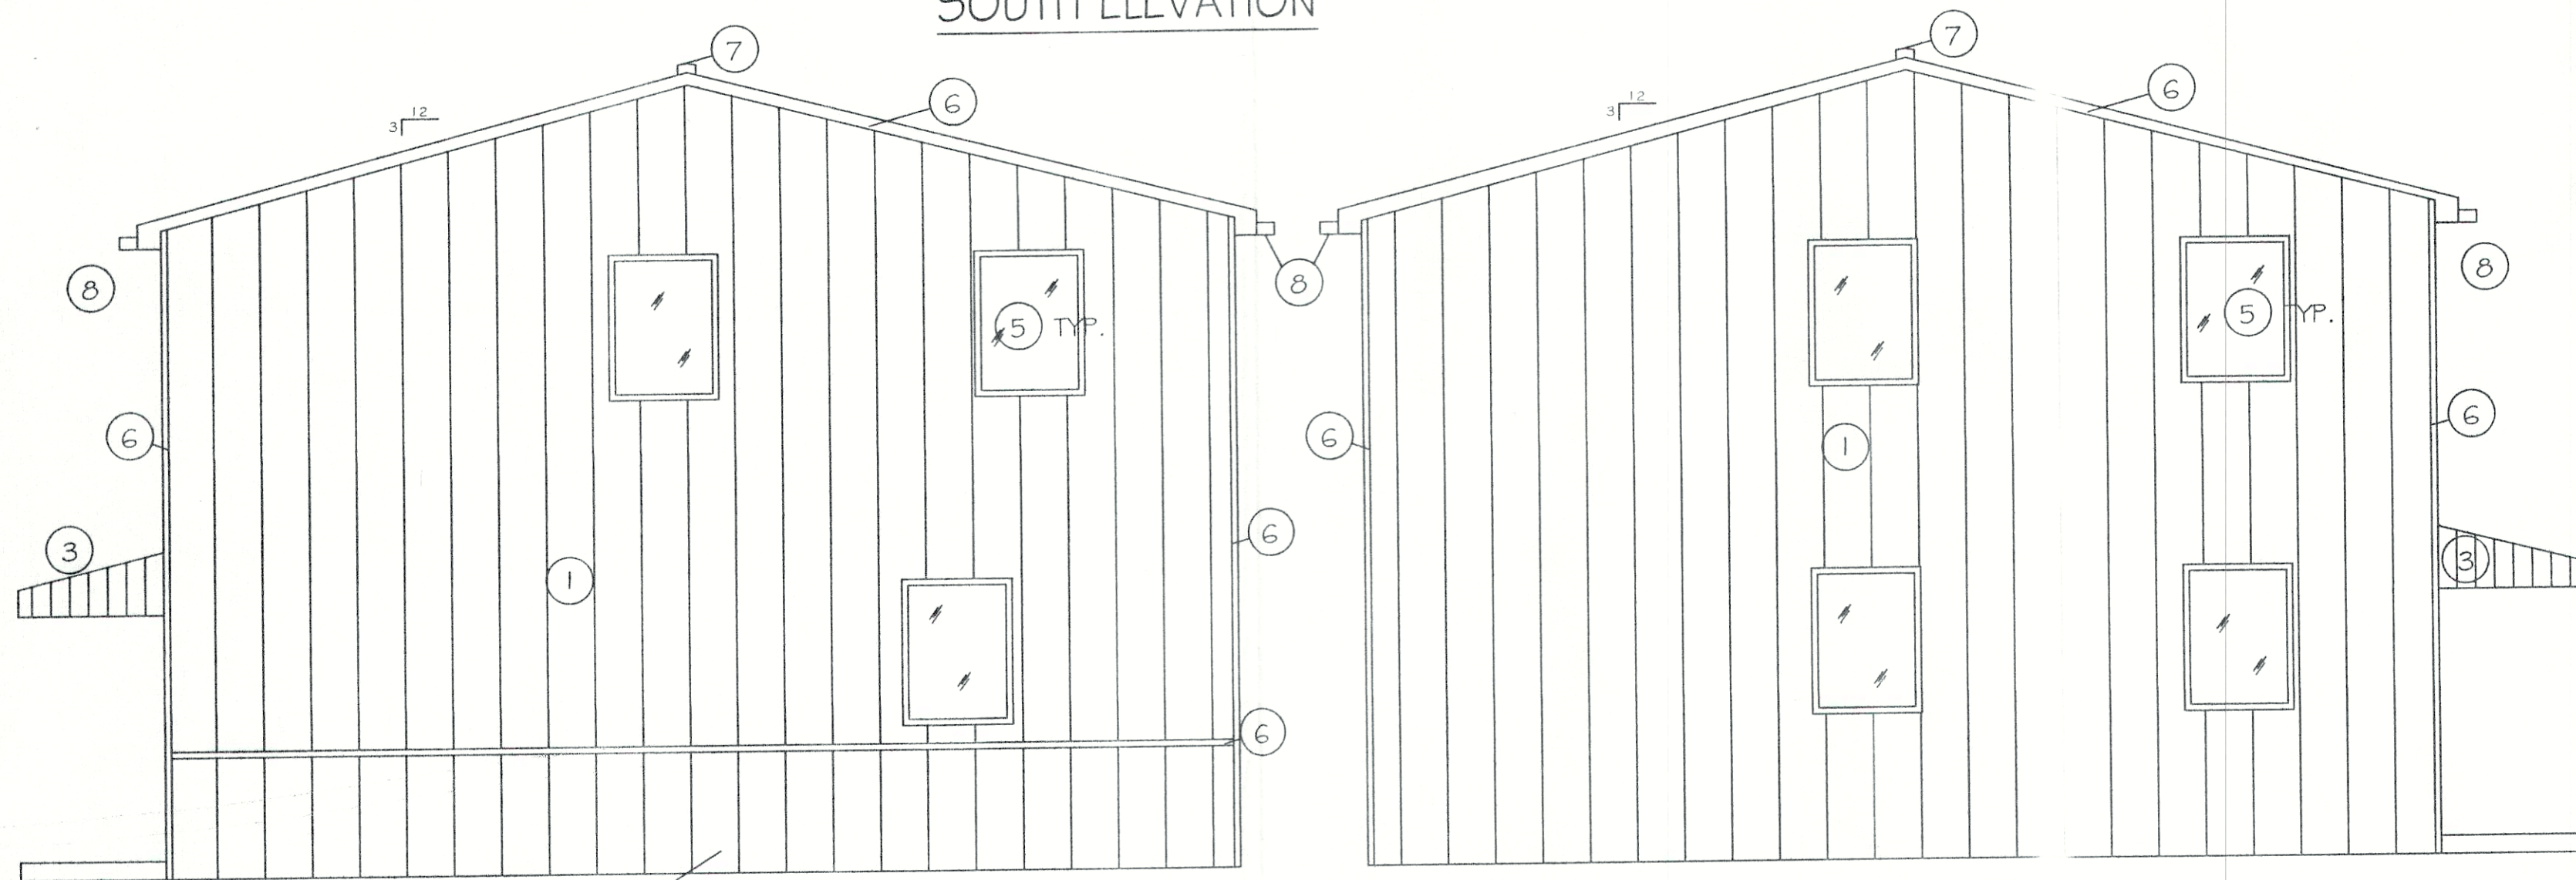


WEST ELEVATION


EAST ELEVATION

PLAN LEGEND


- ① METAL WALL PANEL
- ② SHINGLE ROOF
- ③ AWNING
- ④ 3'X6'8" MAN DOOR
- ⑤ 36"X48" WINDOW
- ⑥ METAL EDGE TRIM
- ⑦ CONT. RIDGE VENT
- ⑧ METAL GUTTER & DOWNPOUT

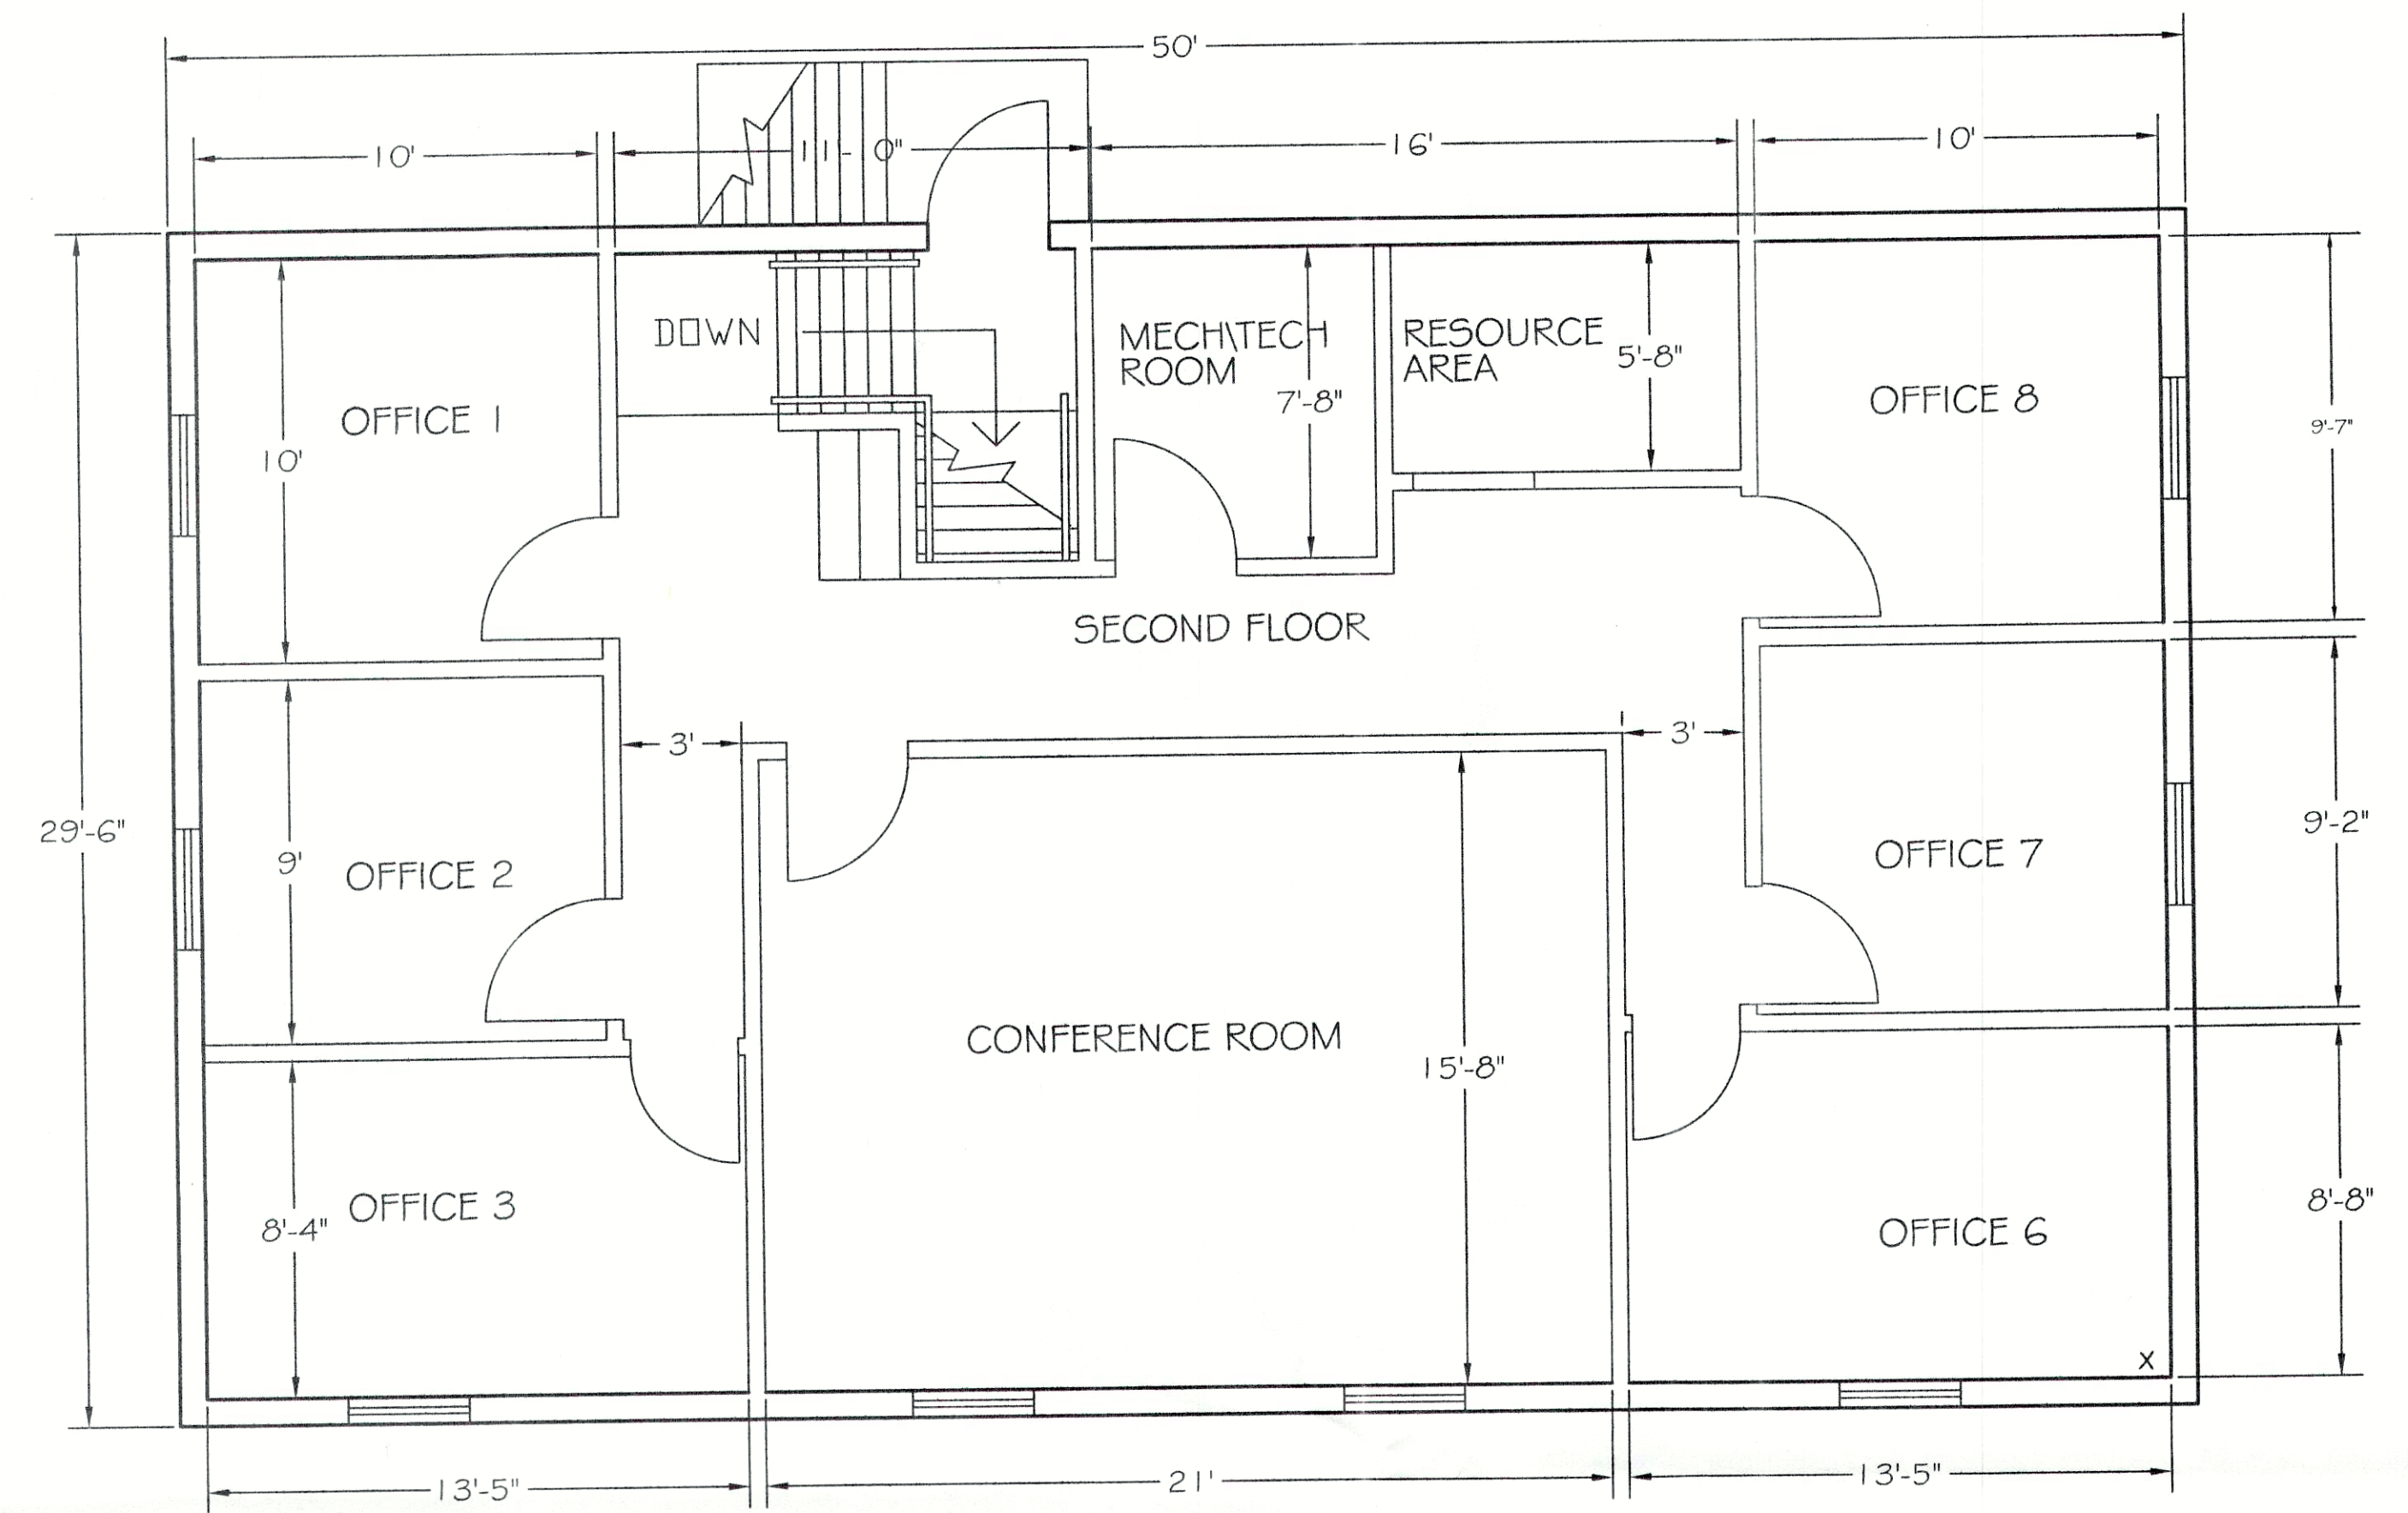


SECOND FLOOR

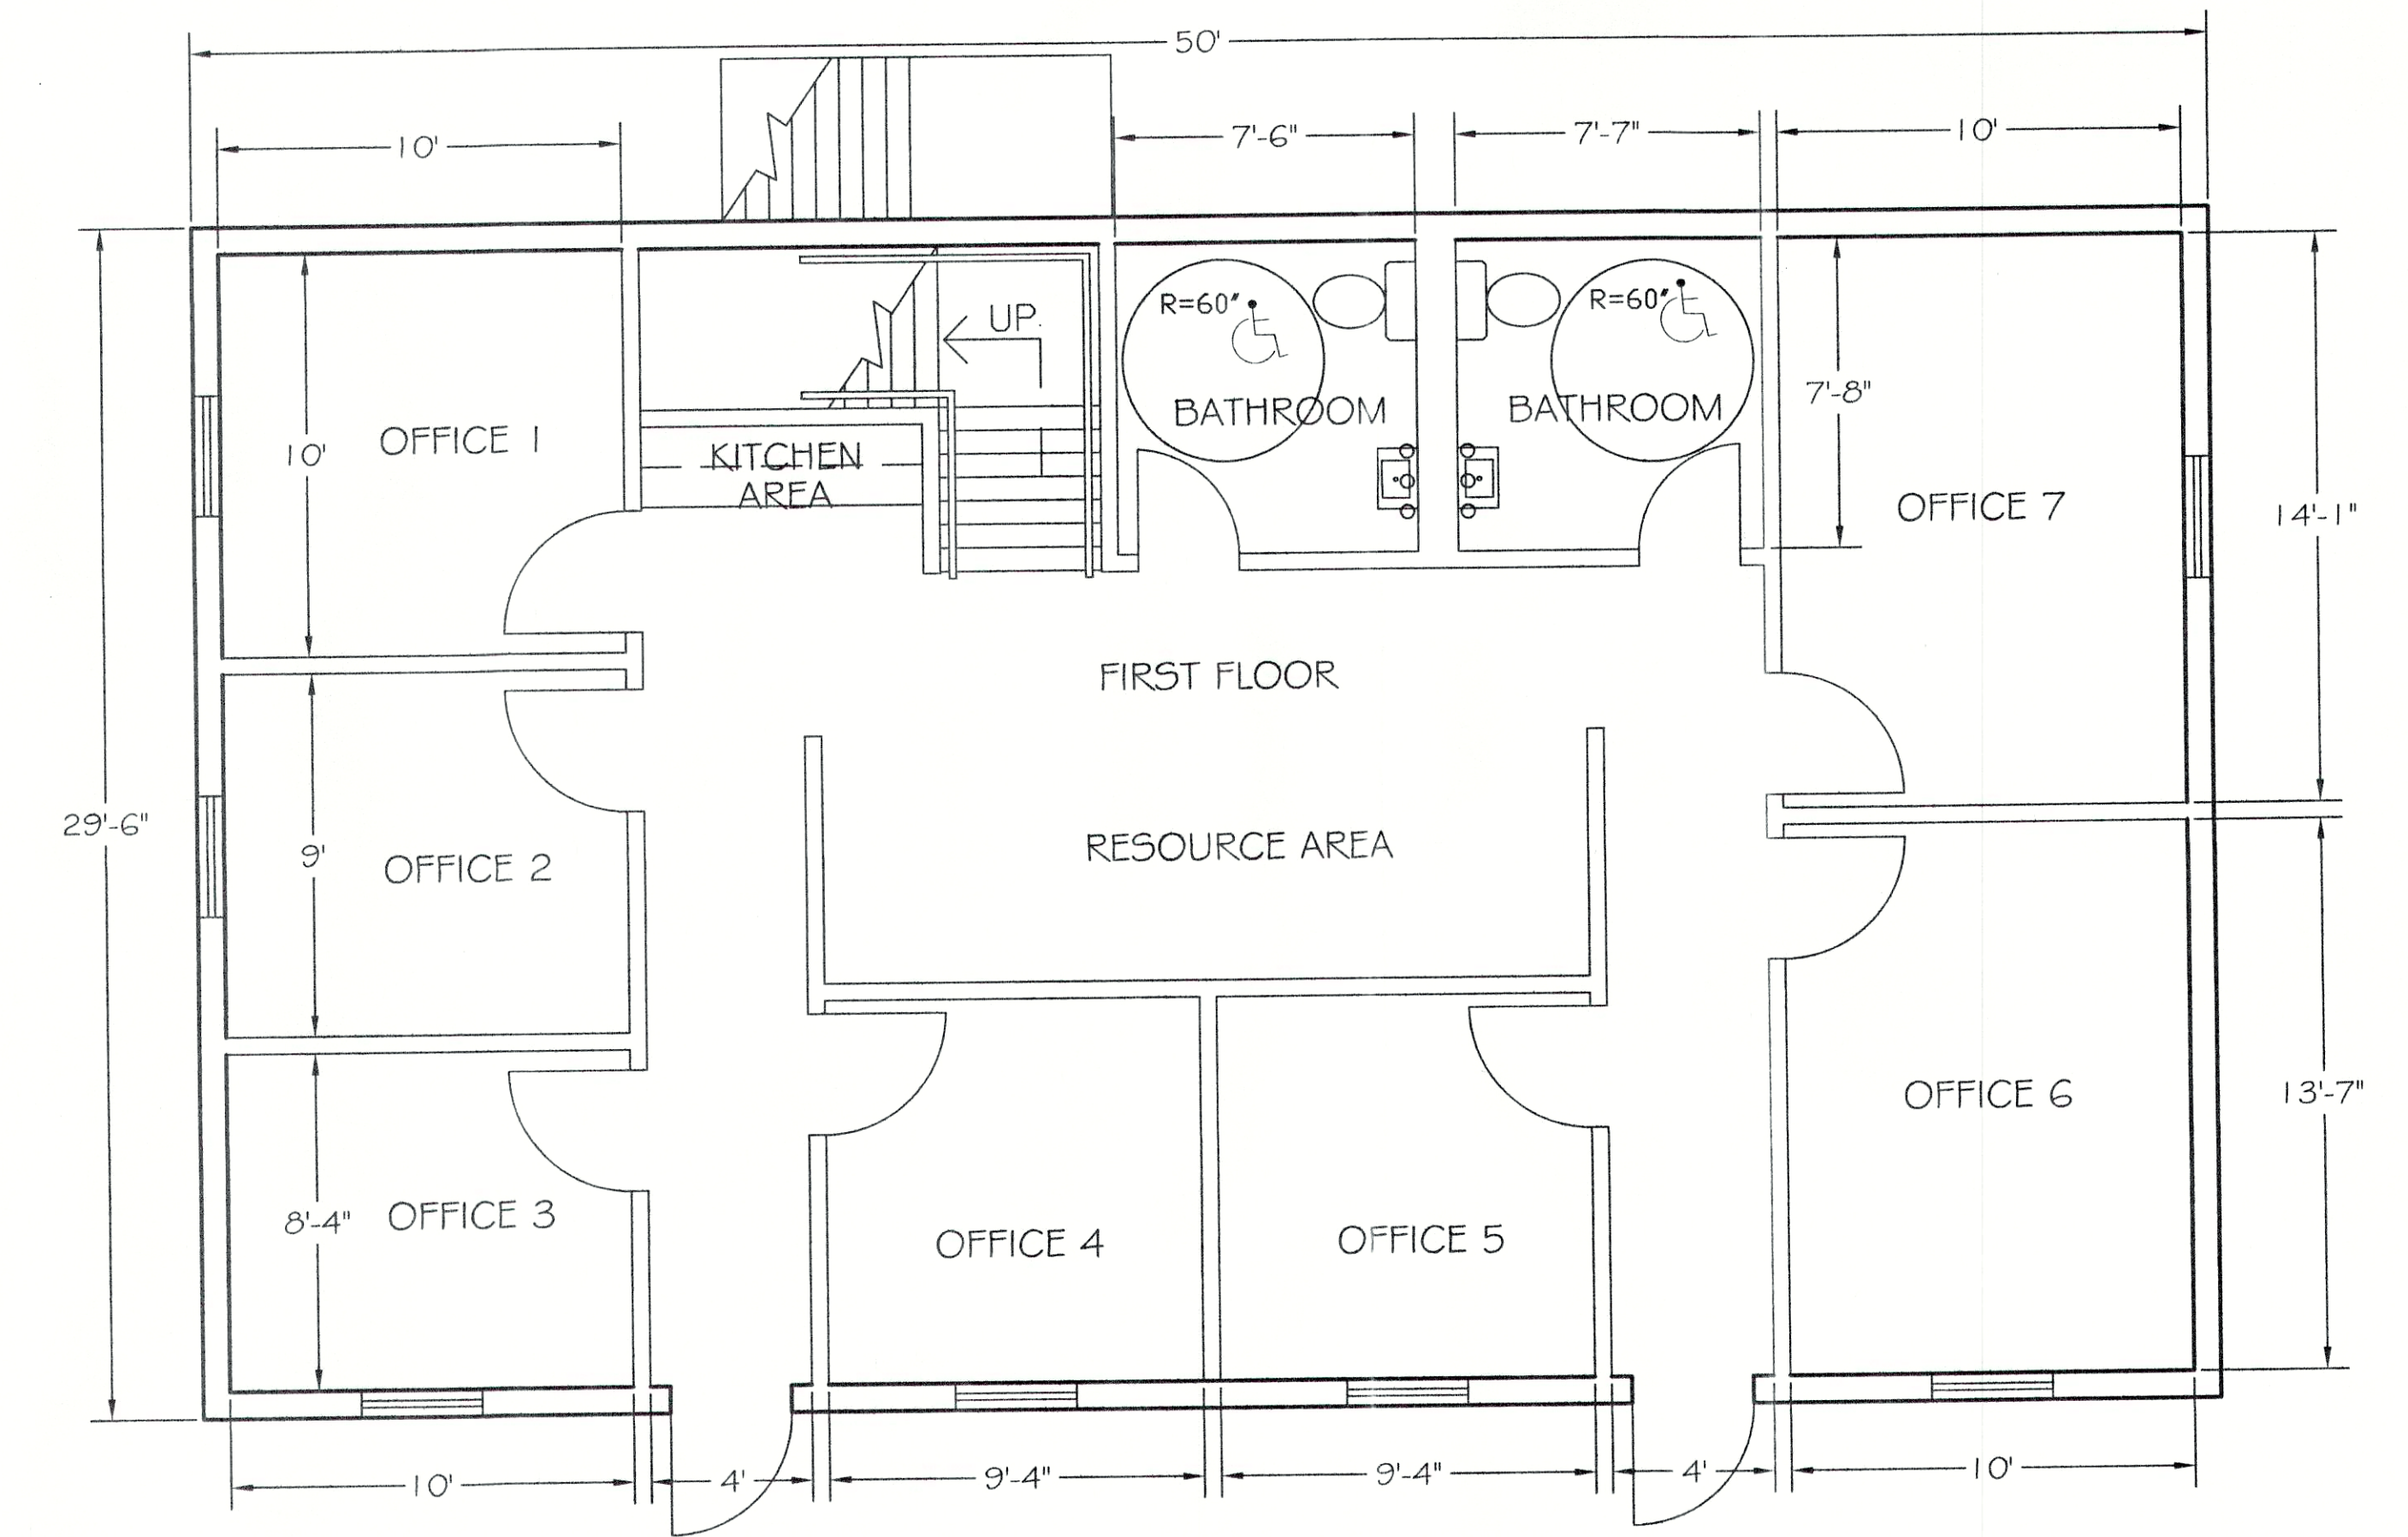

FIRST FLOOR

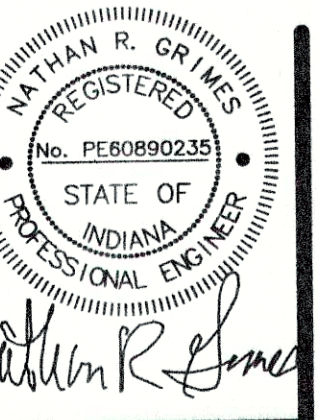

RENAISSANCE DESIGN BUILD, INC.
117 S. Indiana Avenue
Sellersburg, IN 47172
Tel: 812-246-5897 Fax: 812-248-4320
www.renaissancebuild.com

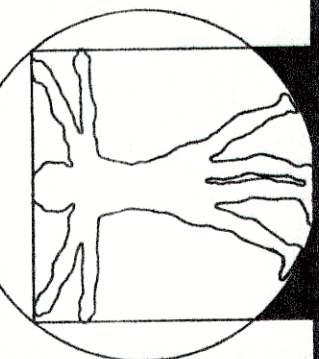

FLOOR & ELEVATION PLAN
DSI BUILDING
1032 EAST CHESTNUT STREET
LOUISVILLE, KENTUCKY 40204

RECEIVED

JUL 17 2017
PLANNING &
DESIGN SERVICES

DATE: 4-12-2017
DRAWN BY: SMS
CHECKED BY: N. GRIMES
APPROVED BY: N. GRIMES

REVISIONS:
6/26/17

SCALE:
JOB NO.: 2017-066

SHEET NUMBER:

A1

NOTICE:

The Architect/Engineer does not define the scope of individual trades, subcontractors, material suppliers, or vendors. Any sheet numbering system used which identifies disciplines is solely for the Architect/Engineer's convenience, and is not intended to define a subcontractor's scope of work. Information regarding individual trades, subcontractors, material suppliers, and vendors may be detailed, described and indicated at different locations throughout these documents. No consideration will be given to requests for change orders for failure to obtain and review the complete set of drawings and specifications when preparing bids, prices and quotations.