




**NORTH ELEVATION - OFFICE**  
 SCALE: 3/32" = 1'-0"

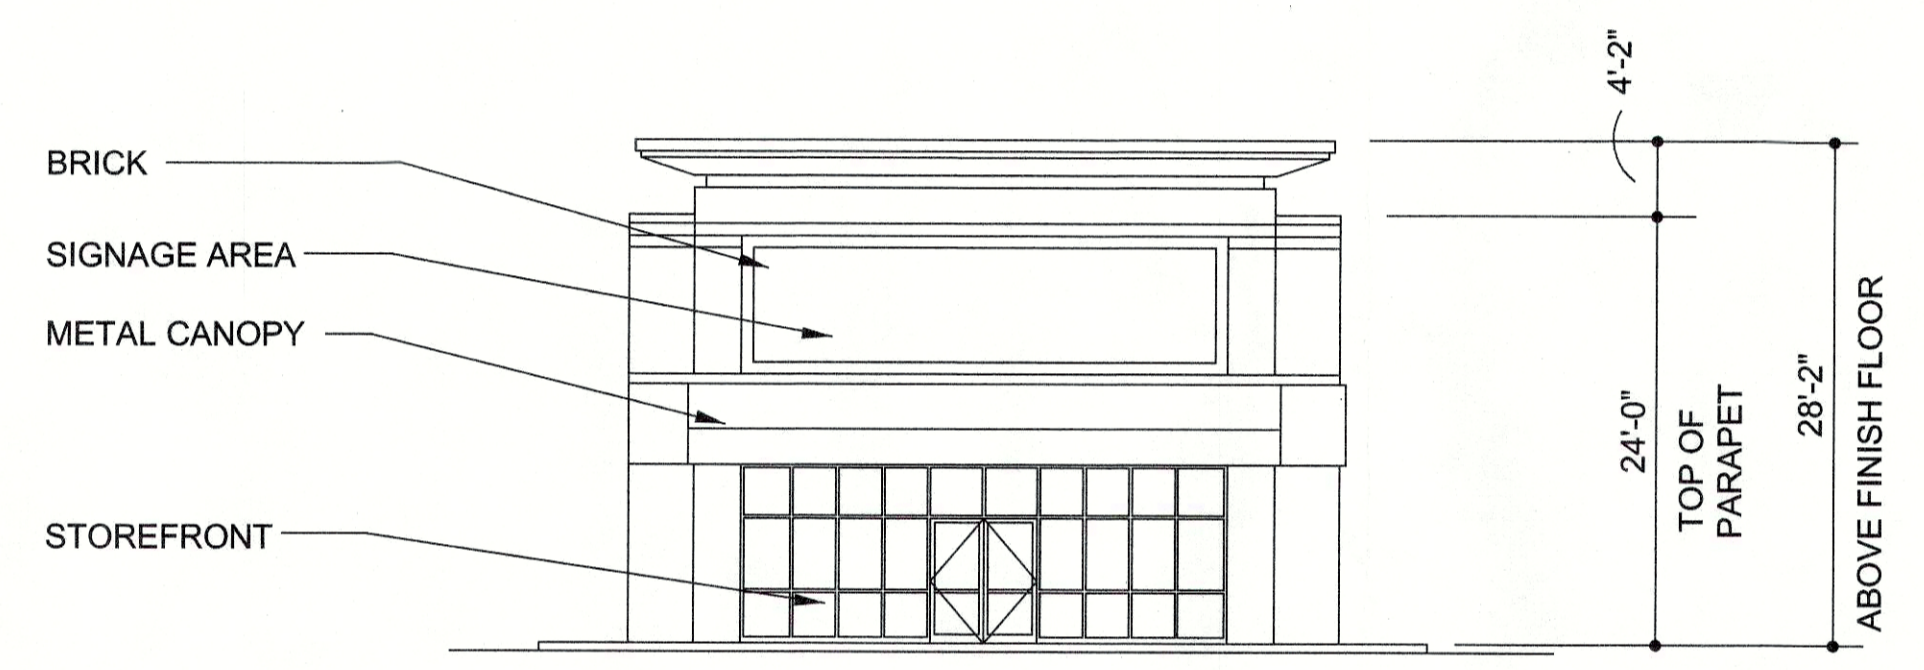


**EAST ELEVATION - BUILDING "B"**  
 SCALE: 3/32" = 1'-0"

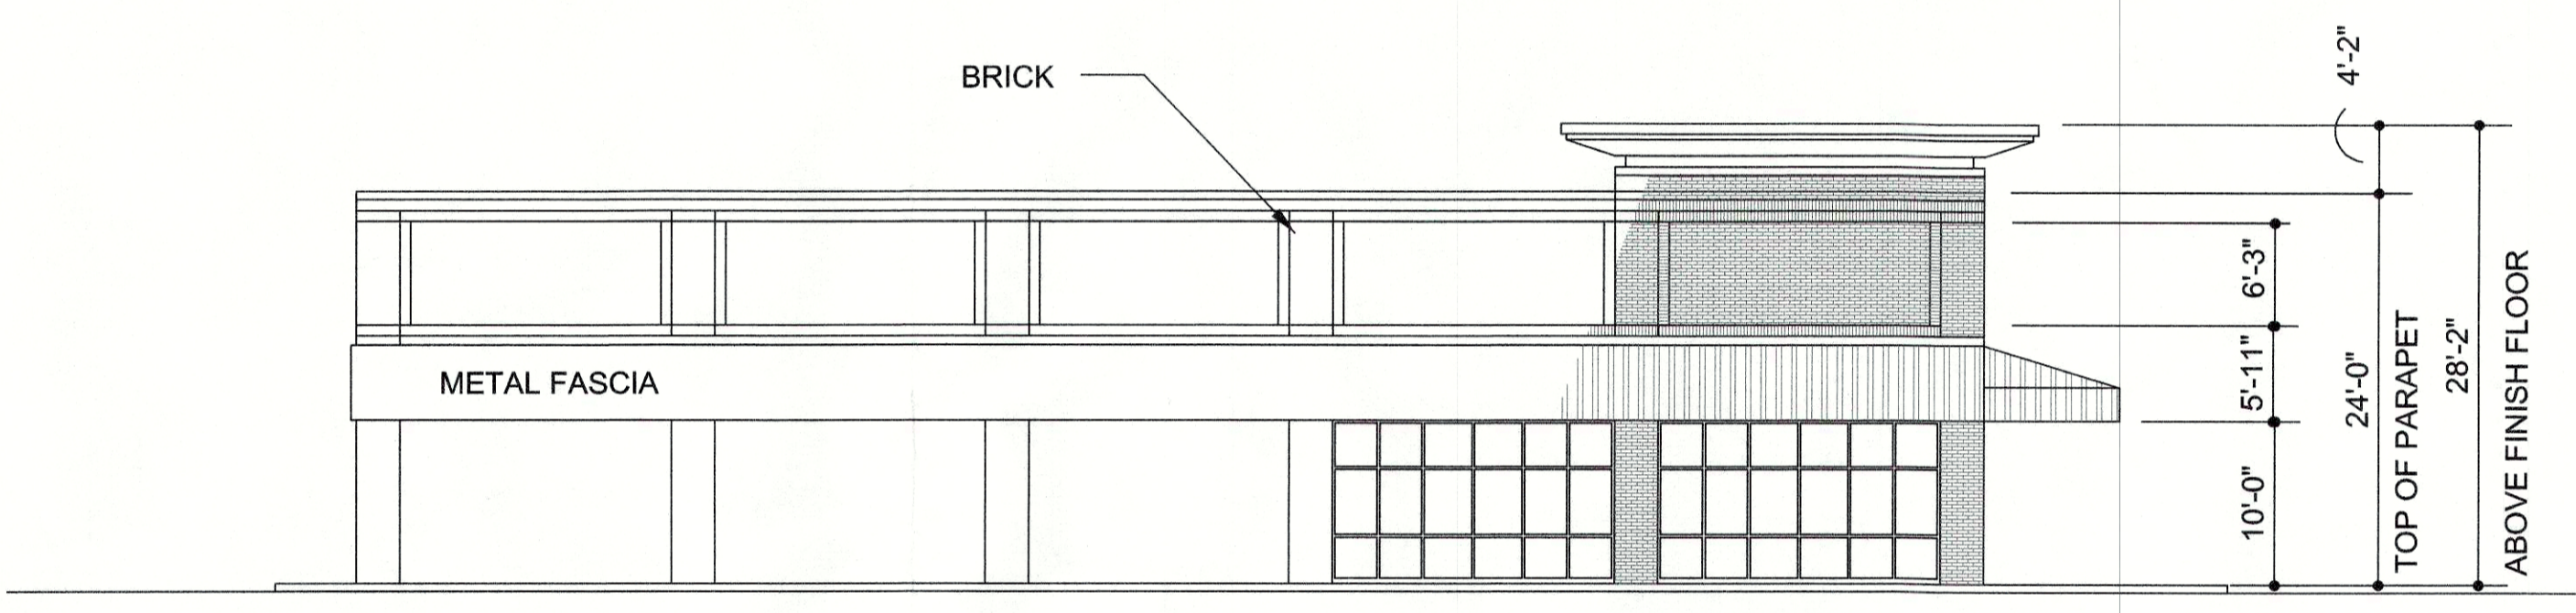

**SOUTH ELEVATION - BUILDING "B"**  
 SCALE: 3/32" = 1'-0"

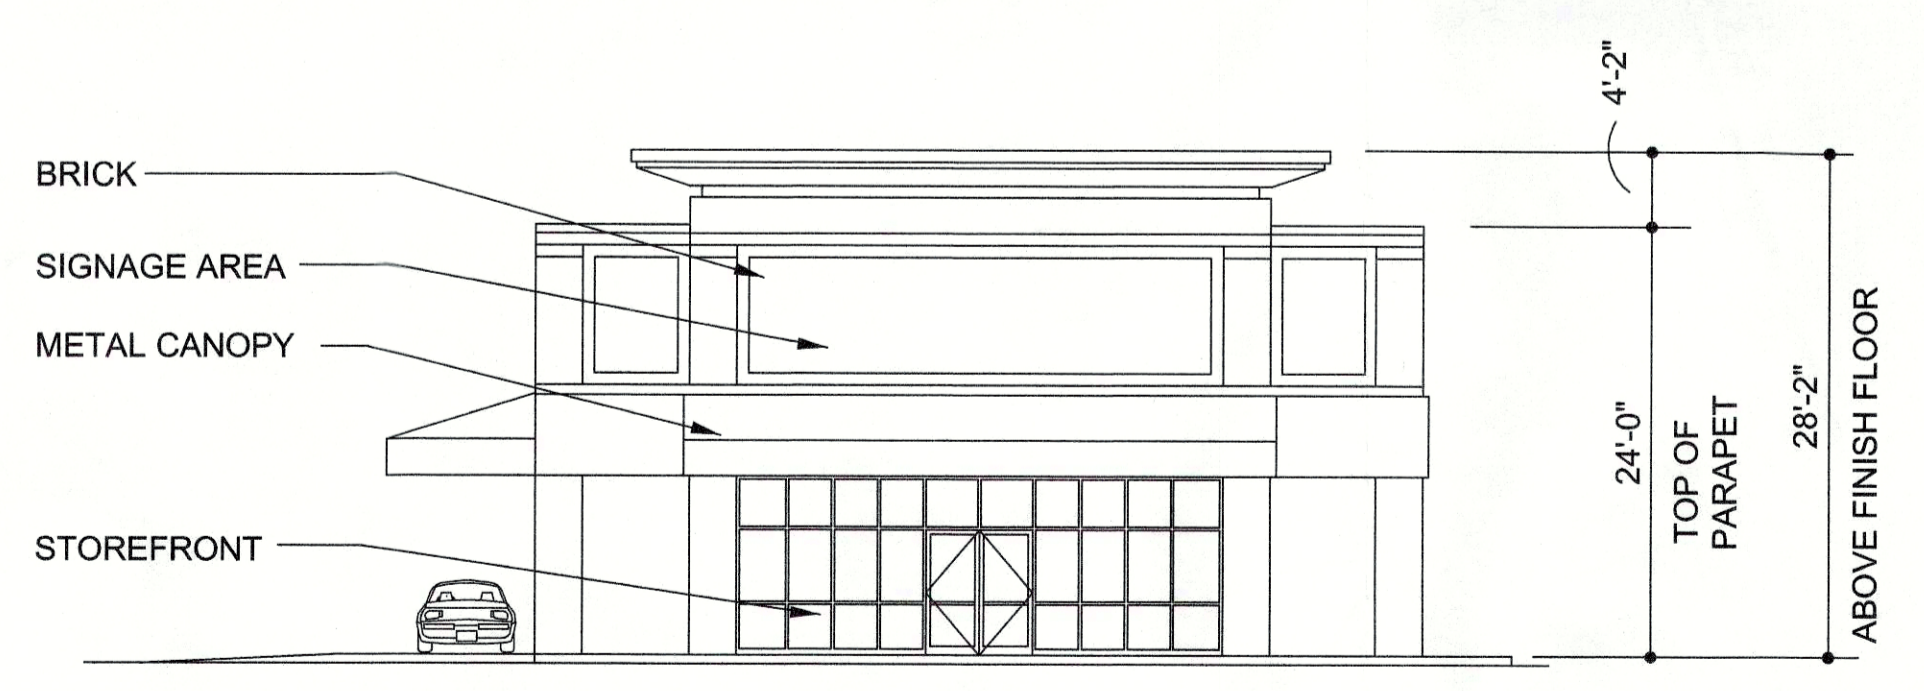

**EAST ELEVATION - BUILDING "A"**  
 SCALE: 3/32" = 1'-0"

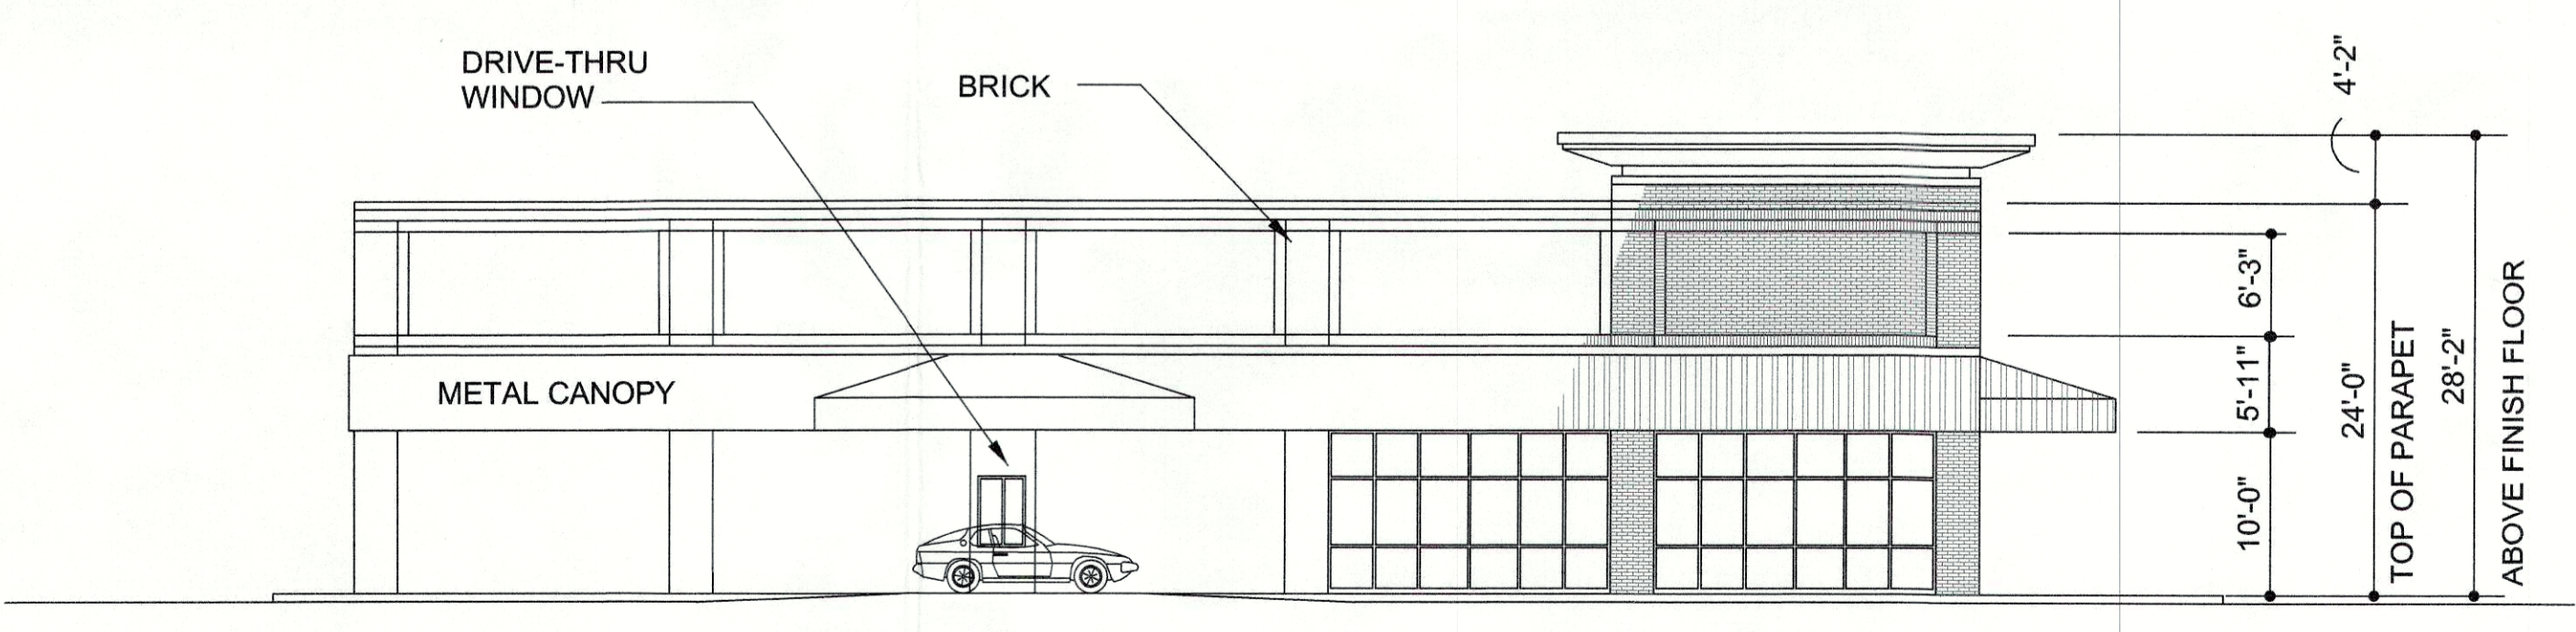

**SOUTH ELEVATION - BUILDING "A"**  
 SCALE: 3/32" = 1'-0"

RECEIVED  
 JAN 12 2018  
 PLANNING &  
 DESIGN SERVICES