

NOT FOR CONSTRUCTION

Revisions:

#	Description	Date

Designed By:	Drawn By:	Checked By:
RMF	JMS	RMF

The drawings, specifications and other documents, including those in electronic form prepared by Haffer for this project are instruments of Service, and may be used solely with respect to this project. The documents may not be reproduced or modified by a third party without first obtaining the express written consent of Haffer. Authorized use of electronic media or file does not guarantee that these files contain complete and accurate information. In order to insure the accuracy of the information contained and that no changes or modifications have been made, these files must be compared to the project's contract documents with stamped and sealed certification and applicable approved modifications.

Sheet Title:
SCHEMATIC ELEVATIONS & MATERIALS

Architect's Project No. 1811-317 Date: April, 2019

Drawing No: APR 29 2019
DESIGN SERVICES


SD-2

19 DEPLAN 1002



NORTH ELEVATION

3/16" = 1'-0"

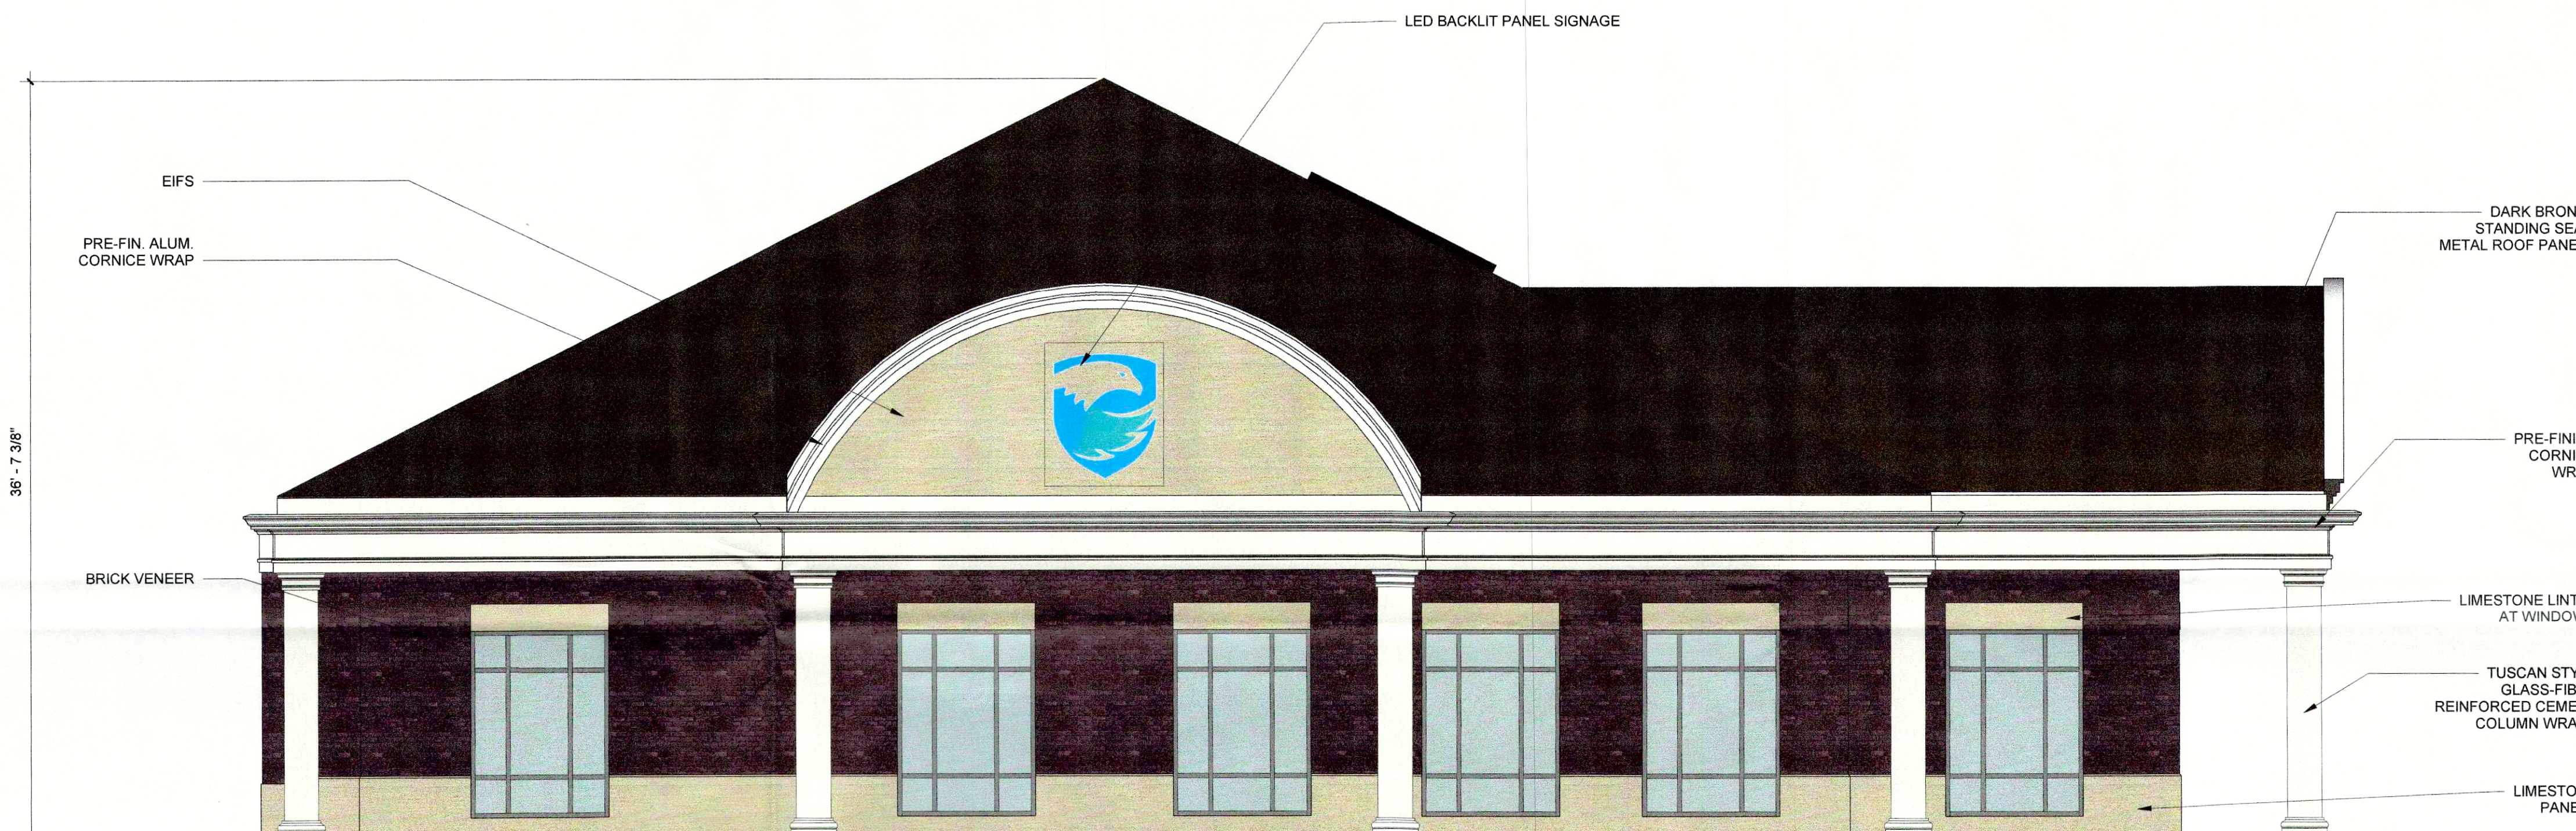

EAST ELEVATION

3/16" = 1'-0"

Window / Glass - Percentage - Building Elevations	East Elevation	West Elevation	South Elevation	North Elevation	Total
Brick/Stone Veneer	71.60%	88.64%	78.62%	68.05%	76.87%
Glazed Openings	28.40%	11.36%	21.38%	31.95%	23.13%
Total Percentages	100.00%	100.00%	100.00%	100.00%	100.00%

Window / Glass - Square Foot - Building Elevations	East Elevation	West Elevation	South Elevation	North Elevation	Total
Brick/Stone Veneer	907.43	1,118.97	882.76	781.03	3,690.19
Glazed Openings	360.00	143.45	240.00	366.67	1,110.12
Total Areas	1,267.43	1,262.42	1,122.76	1,147.70	4,800.31

Windows & Animated Features - Percentage - Building Plan	Street East Elevation	Non-Street West Elevation	Street South Elevation	Street North Elevation	Total
Overall Width	92.17	92.17	83.50	83.50	351.34
Total Features Width Percentage	64.40%	23.15%	45.13%	61.14%	48.22%

Window / Glass - Linear Dimension - Building Plan	Street East Elevation	Non-Street West Elevation	Street South Elevation	Street North Elevation	Total
Overall Width	92.17	92.17	83.50	83.50	351.34
Total Features Width	59.36	21.34	37.68	51.05	169.43

MATERIAL LEGEND

MATERIAL	Description
	LIMESTONE
	BRICK - GLEN GERY "BRANDYWINE" with BLACK MORTAR
	EIFS - "DRYVIT" MOONLIGHT 612, WITH SANDPEBBLE FINE FINISH
	PREFINISHED METAL FASCIA - "STONE WHITE"
	PREFINISHED METAL ROOF - "DARK BRONZE"
	SKYLIGHT FRAMING - "DARK BRONZE"
	STOREFRONT SYSTEM DOORS AND WINDOWS - "ANODIZED ALUMINUM"
	HOLLOW METAL DOOR / PAINT - "BROWN"