


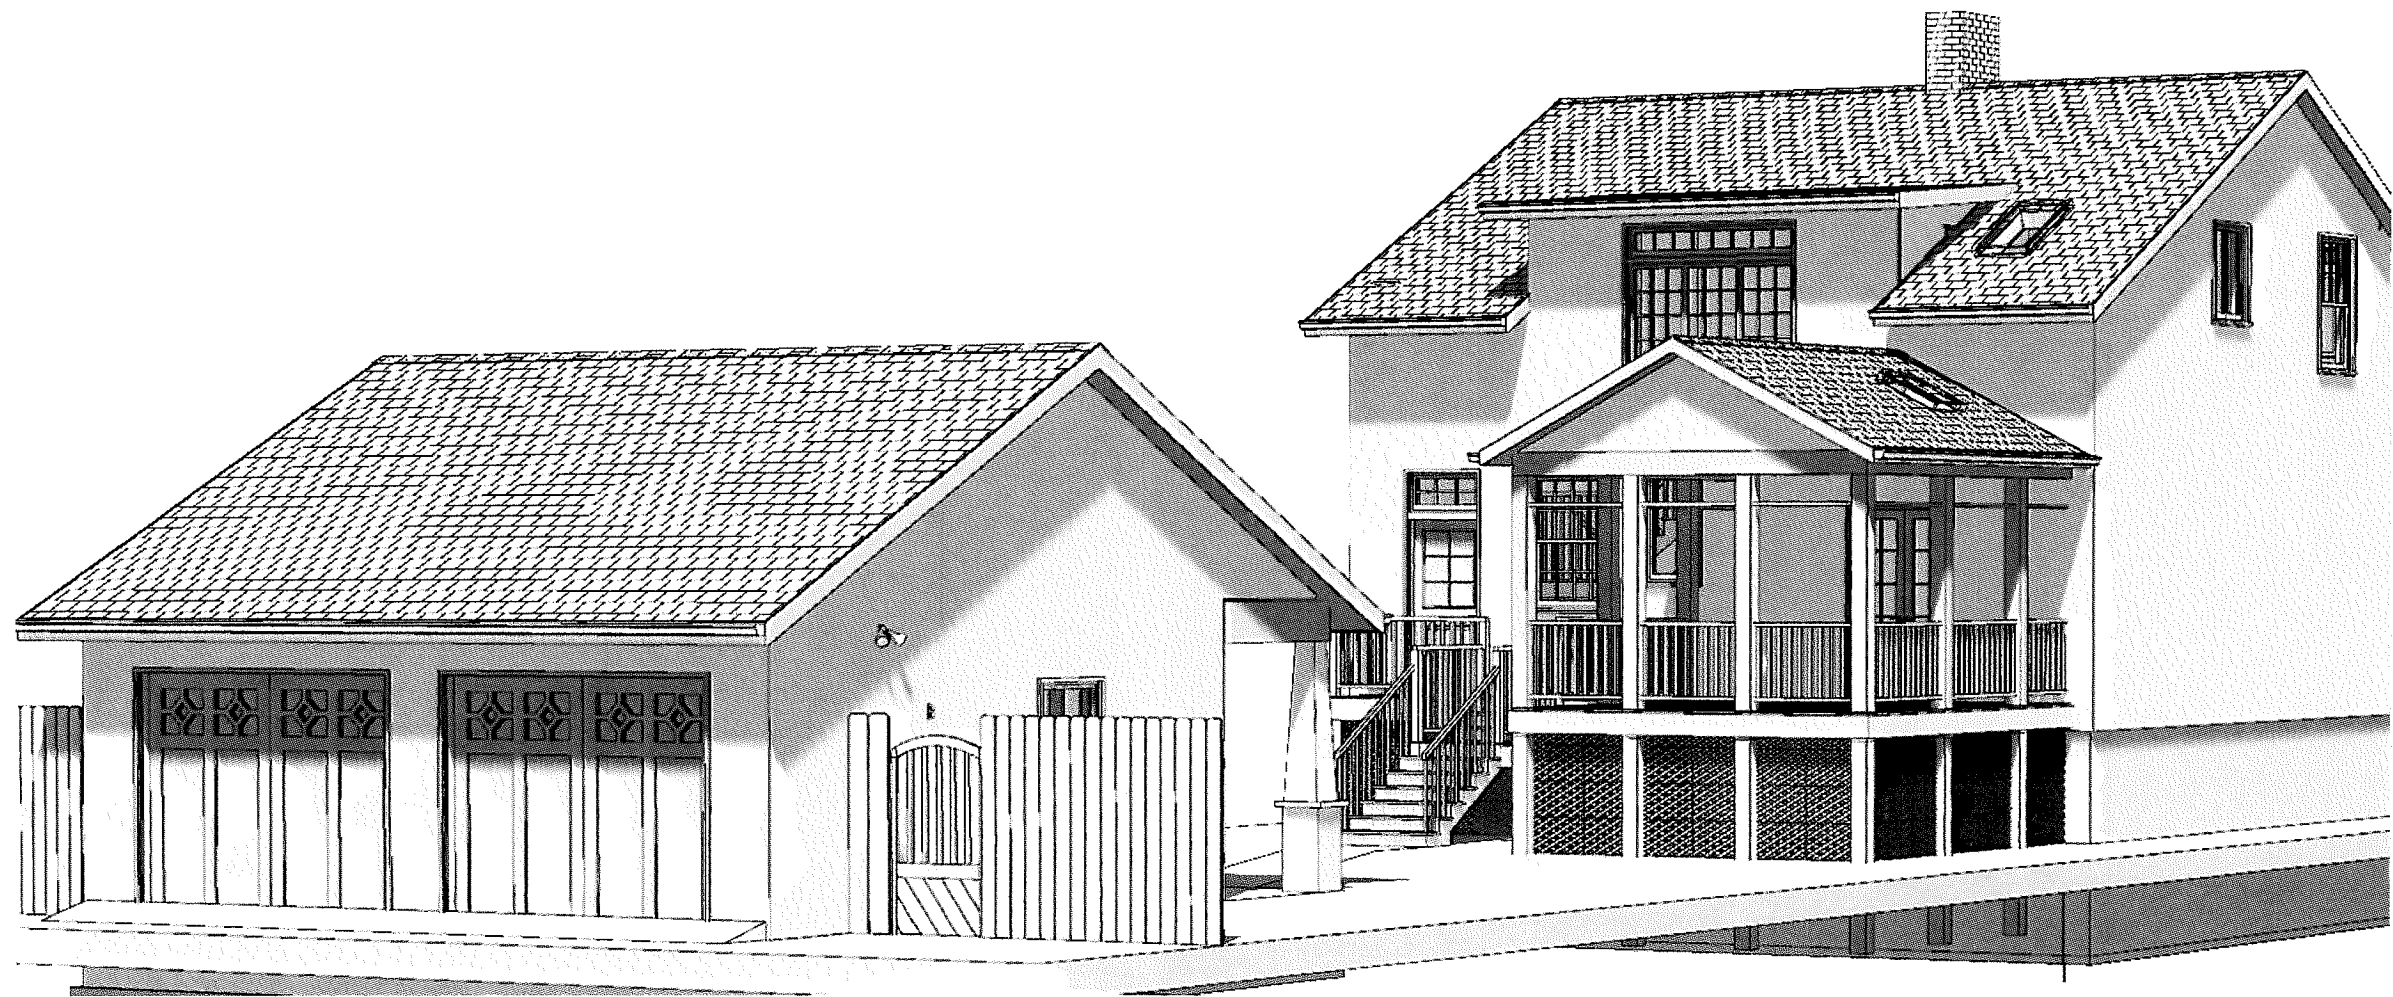

SCREENED PORCH ADDITION
2437 RANDELL AVE
LOUISVILLE, KY 40204

RECEIVED
JUN 02 2015
CHARLIE WILLIAMS &
DESIGN SERVICES

CHARLIE WILLIAMS DESIGN, INC.
1626 WINDSOR PLACE
LOUISVILLE, KY 40204
502 459 1810

15VARIANCE1036



PROPOSED WEST ELEVATION

SCALE 1/4"=1'-0"



SCREENED PORCH ADDITION
2437 RANDELL AVE
LOUISVILLE, KY 40204


CHARLIE WILLIAMS DESIGN, INC.
1626 WINDSOR PLACE
LOUISVILLE, KY 40204
502 459 1810

15WAKIANCET036

DESIGN SERVICES

JUN 02 2015

RECEIVED

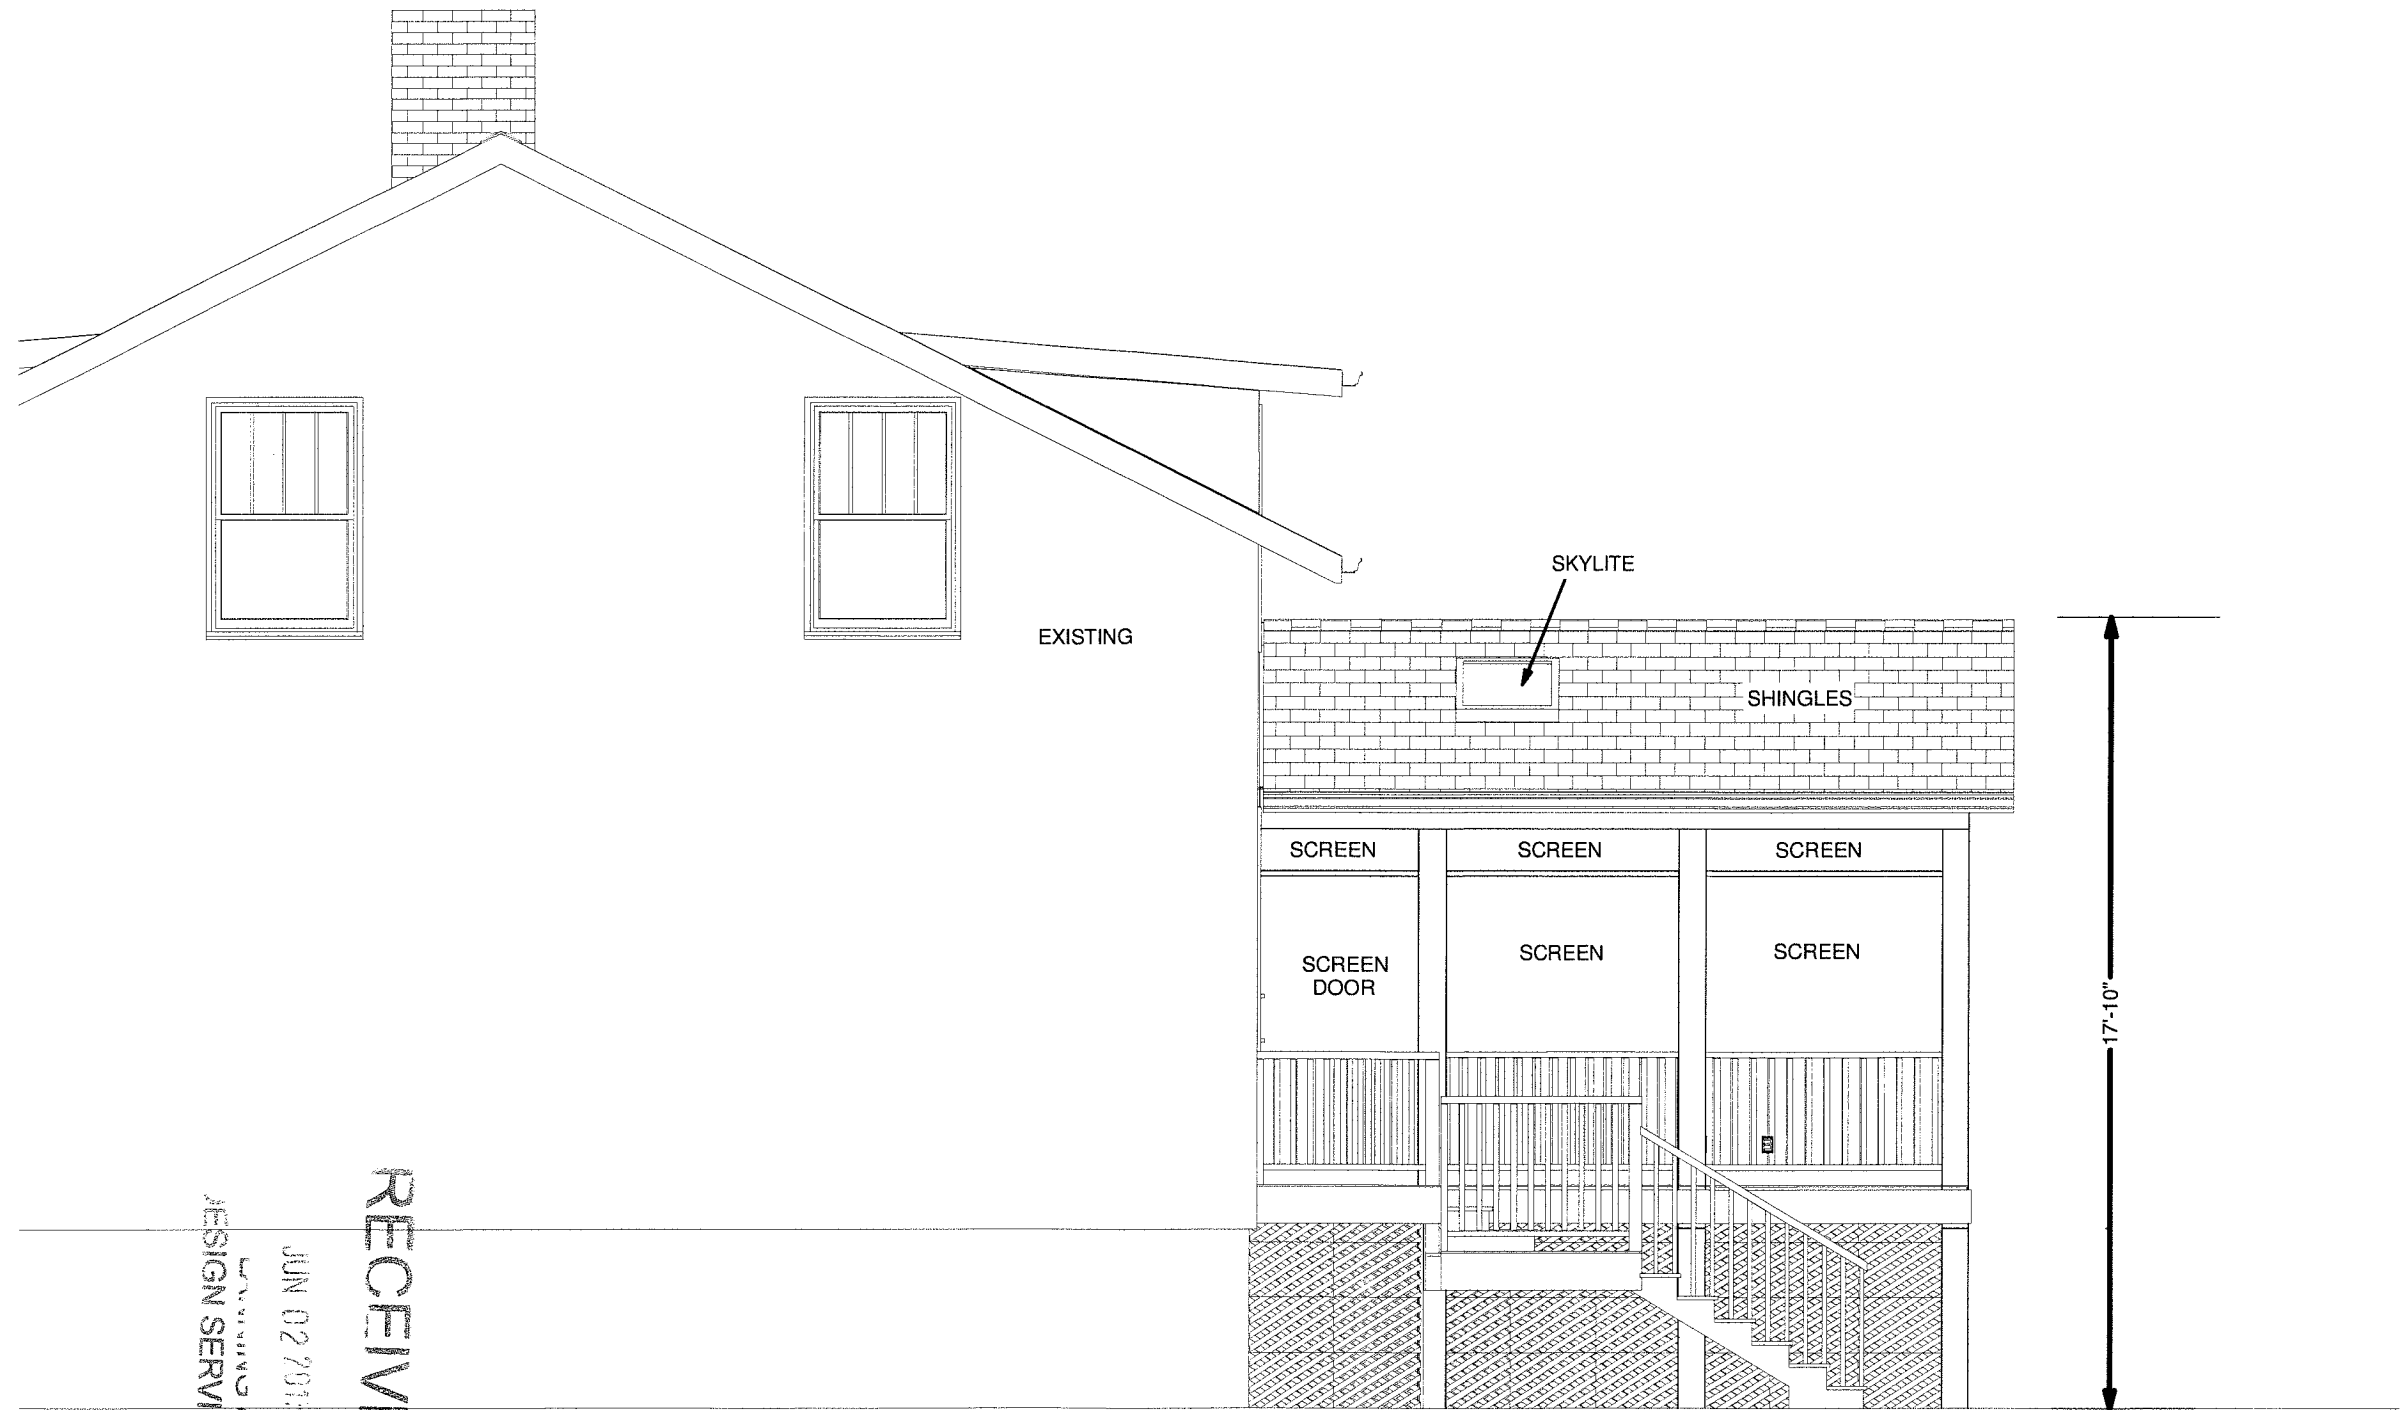

RECEIVED
 JUN 02 2013
 CHARLIE WILLIAMS &
 DESIGN SERVICES

PROPOSED NORTH SIDE ELEVATION




SCREENED PORCH ADDITION
 2437 RANDELL AVE
 LOUISVILLE, KY 40204

SCALE 1/4"=1'-0"

CHARLIE WILLIAMS DESIGN, INC.
 1626 WINDSOR PLACE
 LOUISVILLE, KY 40204
 502 459 1810

15VARIAN LET 1036

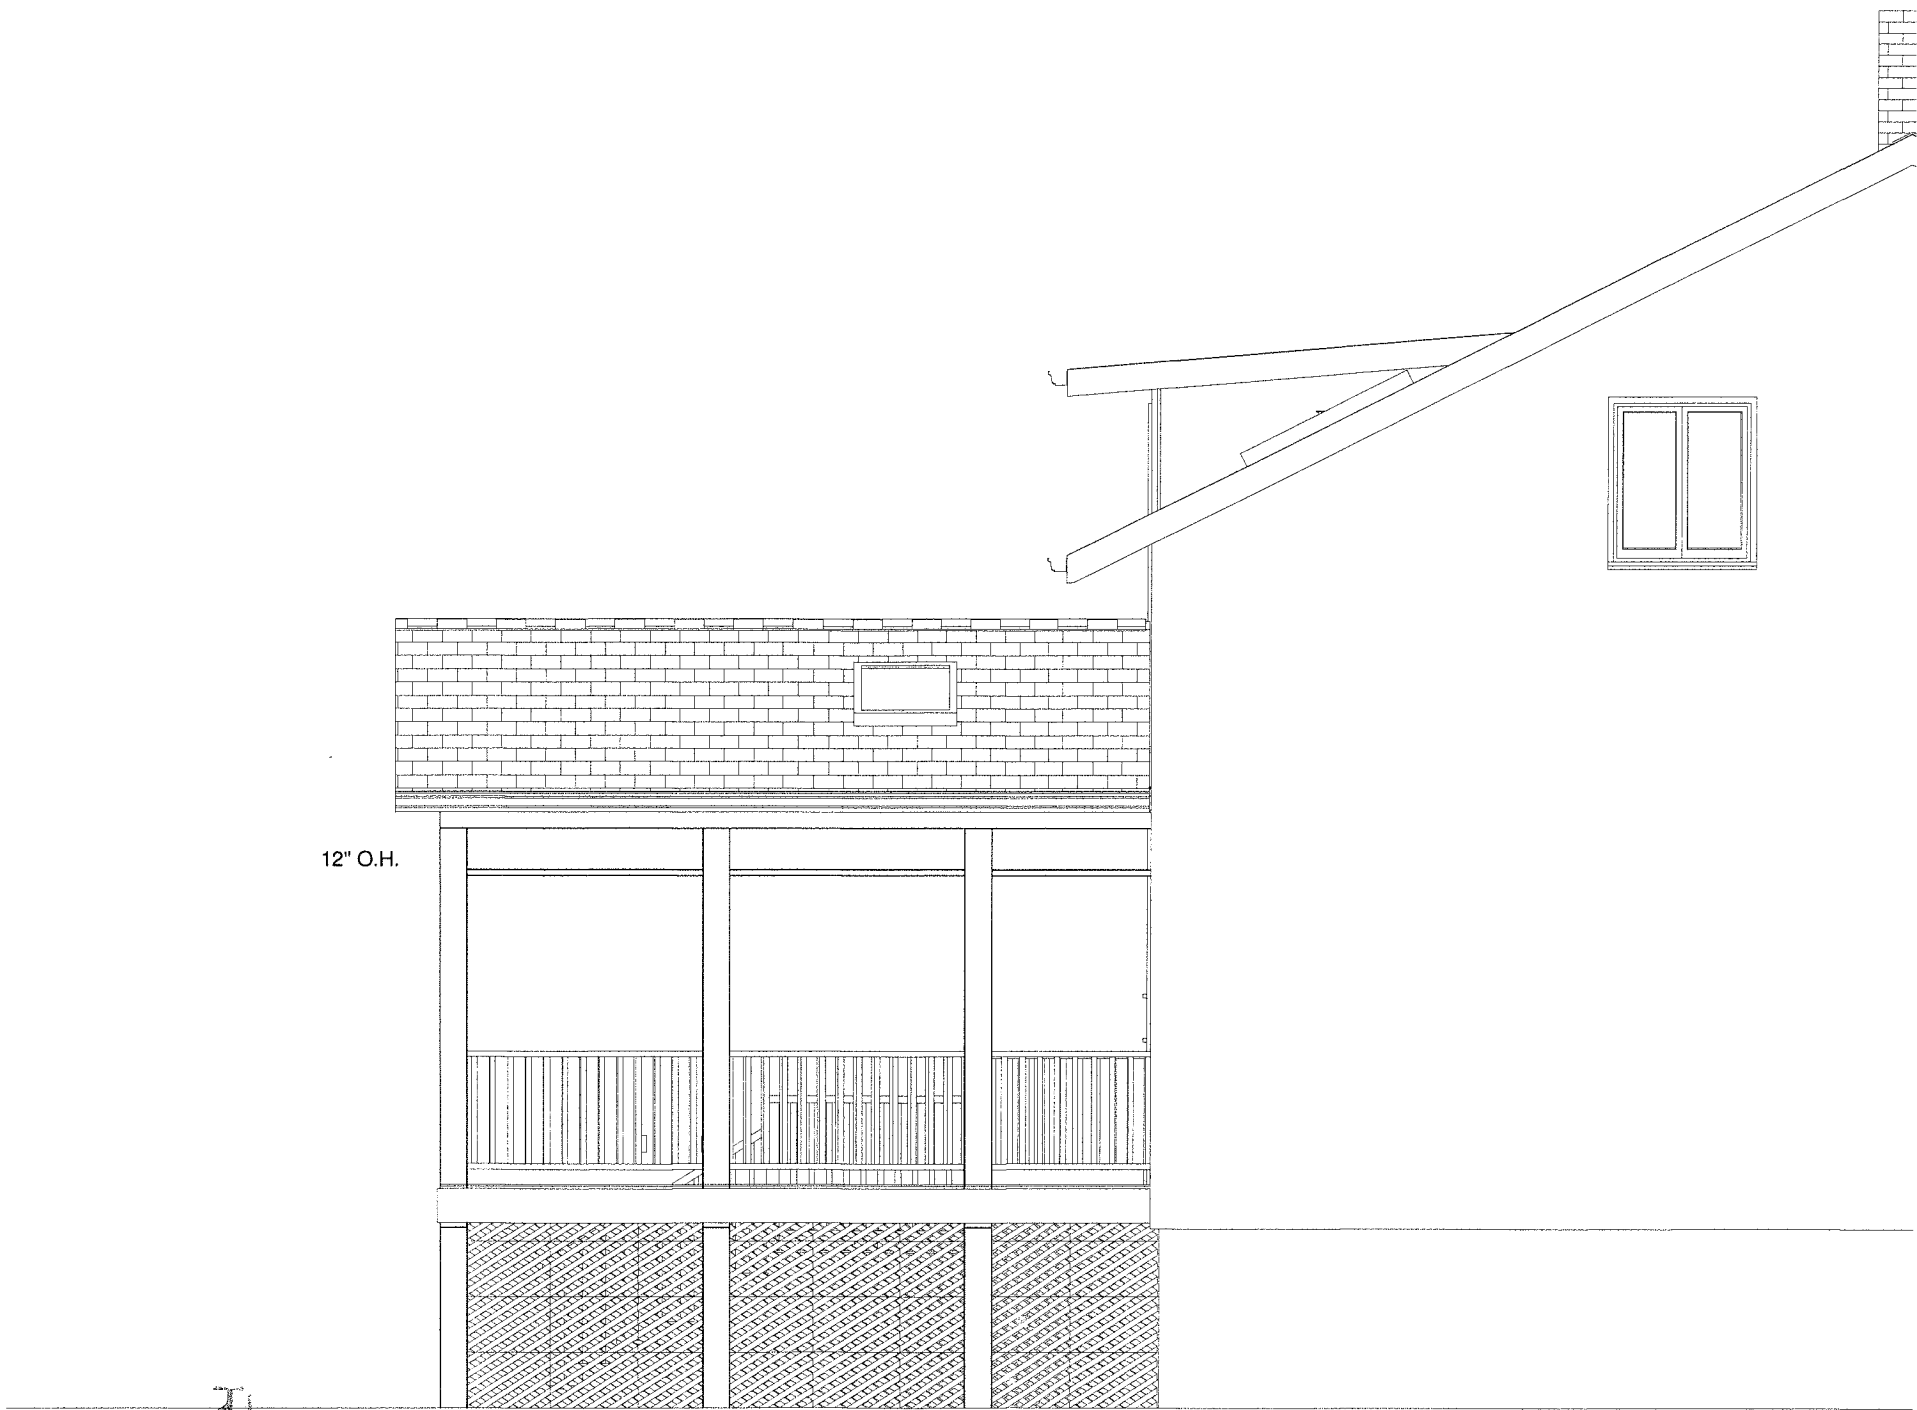

RECEIVED
JUN 02 2015
PLANNING &
PERMITS SERVICES



SCREENED PORCH ADDITION
2437 RANDELL AVE
LOUISVILLE, KY 40204

PROPOSED SOUTH SIDE ELEVATION

SCALE 1/4"=1'-0"

CHARLIE WILLIAMS DESIGN, INC.
1626 WINDSOR PLACE
LOUISVILLE, KY 40204
502 459 1810

15VARLANLE1036