




A/E OF RECORD:

Luckett & Farley

© 2021
737 South Third Street, Louisville, Kentucky 40202-2100
502-585-4181 502-587-0488 Fax www.luckett-farley.com

A/E OF RECORD REGISTRATION SEAL

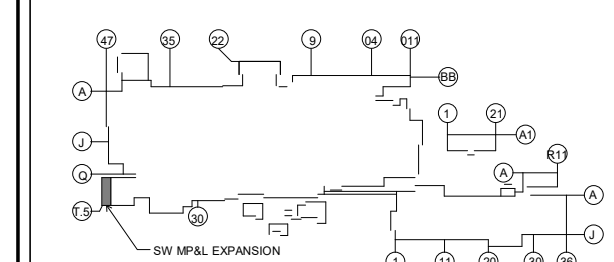

N
KEY PLAN
SCALE: NONE

THIS DRAWING HAS BEEN PREPARED BY OR ON BEHALF OF FORD MOTOR COMPANY. FORD MOTOR COMPANY RETAINS ALL COMMON LAW, STATUTORY AND OTHER RESERVED RIGHTS, INCLUDING COPYRIGHTS. THIS DRAWING SHALL NOT BE USED FOR ANY PURPOSE OTHER THAN PERFORMING SERVICES DIRECTLY OR INDIRECTLY TO FORD MOTOR COMPANY. WITHOUT THE EXPRESSED WRITTEN PERMISSION OF FORD MOTOR COMPANY, UNAUTHORIZED USE, COPYING OR REPRODUCTION, INCLUDING THE REMOVAL OF THIS NOTE, MAY CONSTITUTE A VIOLATION OF CIVIL OR CRIMINAL LAWS ENFORCEABLE BY FORD OR GOVERNMENTAL AGENCIES.
COPYRIGHT © FORD MOTOR COMPANY (2021)

REVISIONS

| # | DESCRIPTION | DATE |
|---|-------------|------|
| | | |

A/E TEAM INFORMATION


IN CHARGE: _____
DRAWN BY: **SSG**
DESIGNED BY: **SSG**
CHECKED BY: **JLB**
APPROVED BY: **JLB**

A/E PROJECT NUMBER: **2021.056**


SHEET TITLE
BUILDING ELEVATIONS

SHEET NUMBER
A-401


PROJECT STATUS

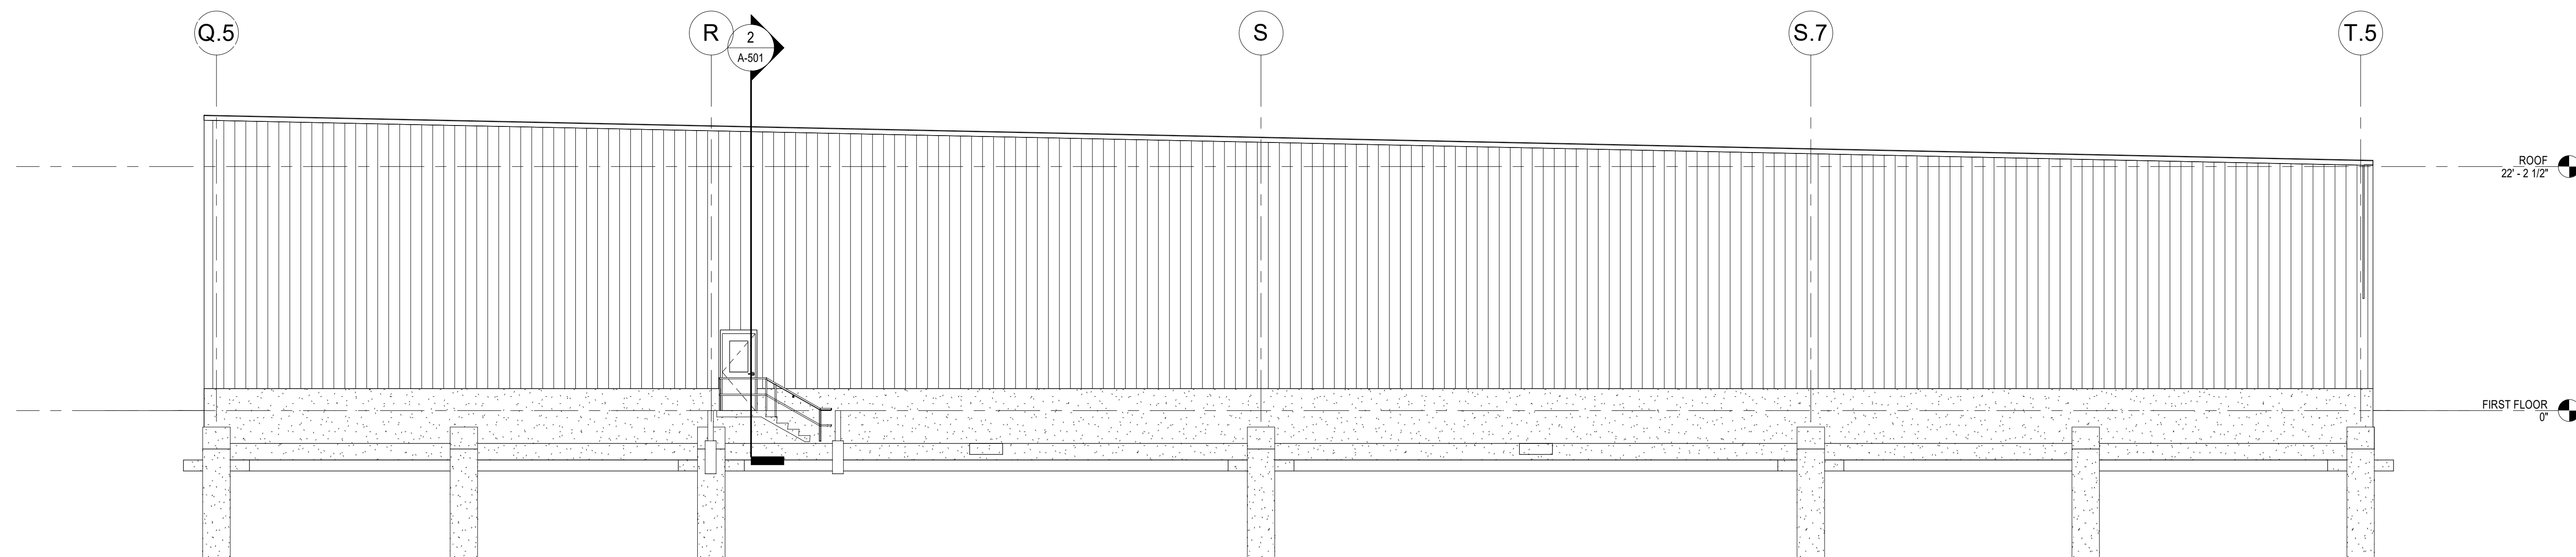

1 EXTERIOR ELEVATION - WEST
A-101 SCALE: 1/8" = 1'-0"

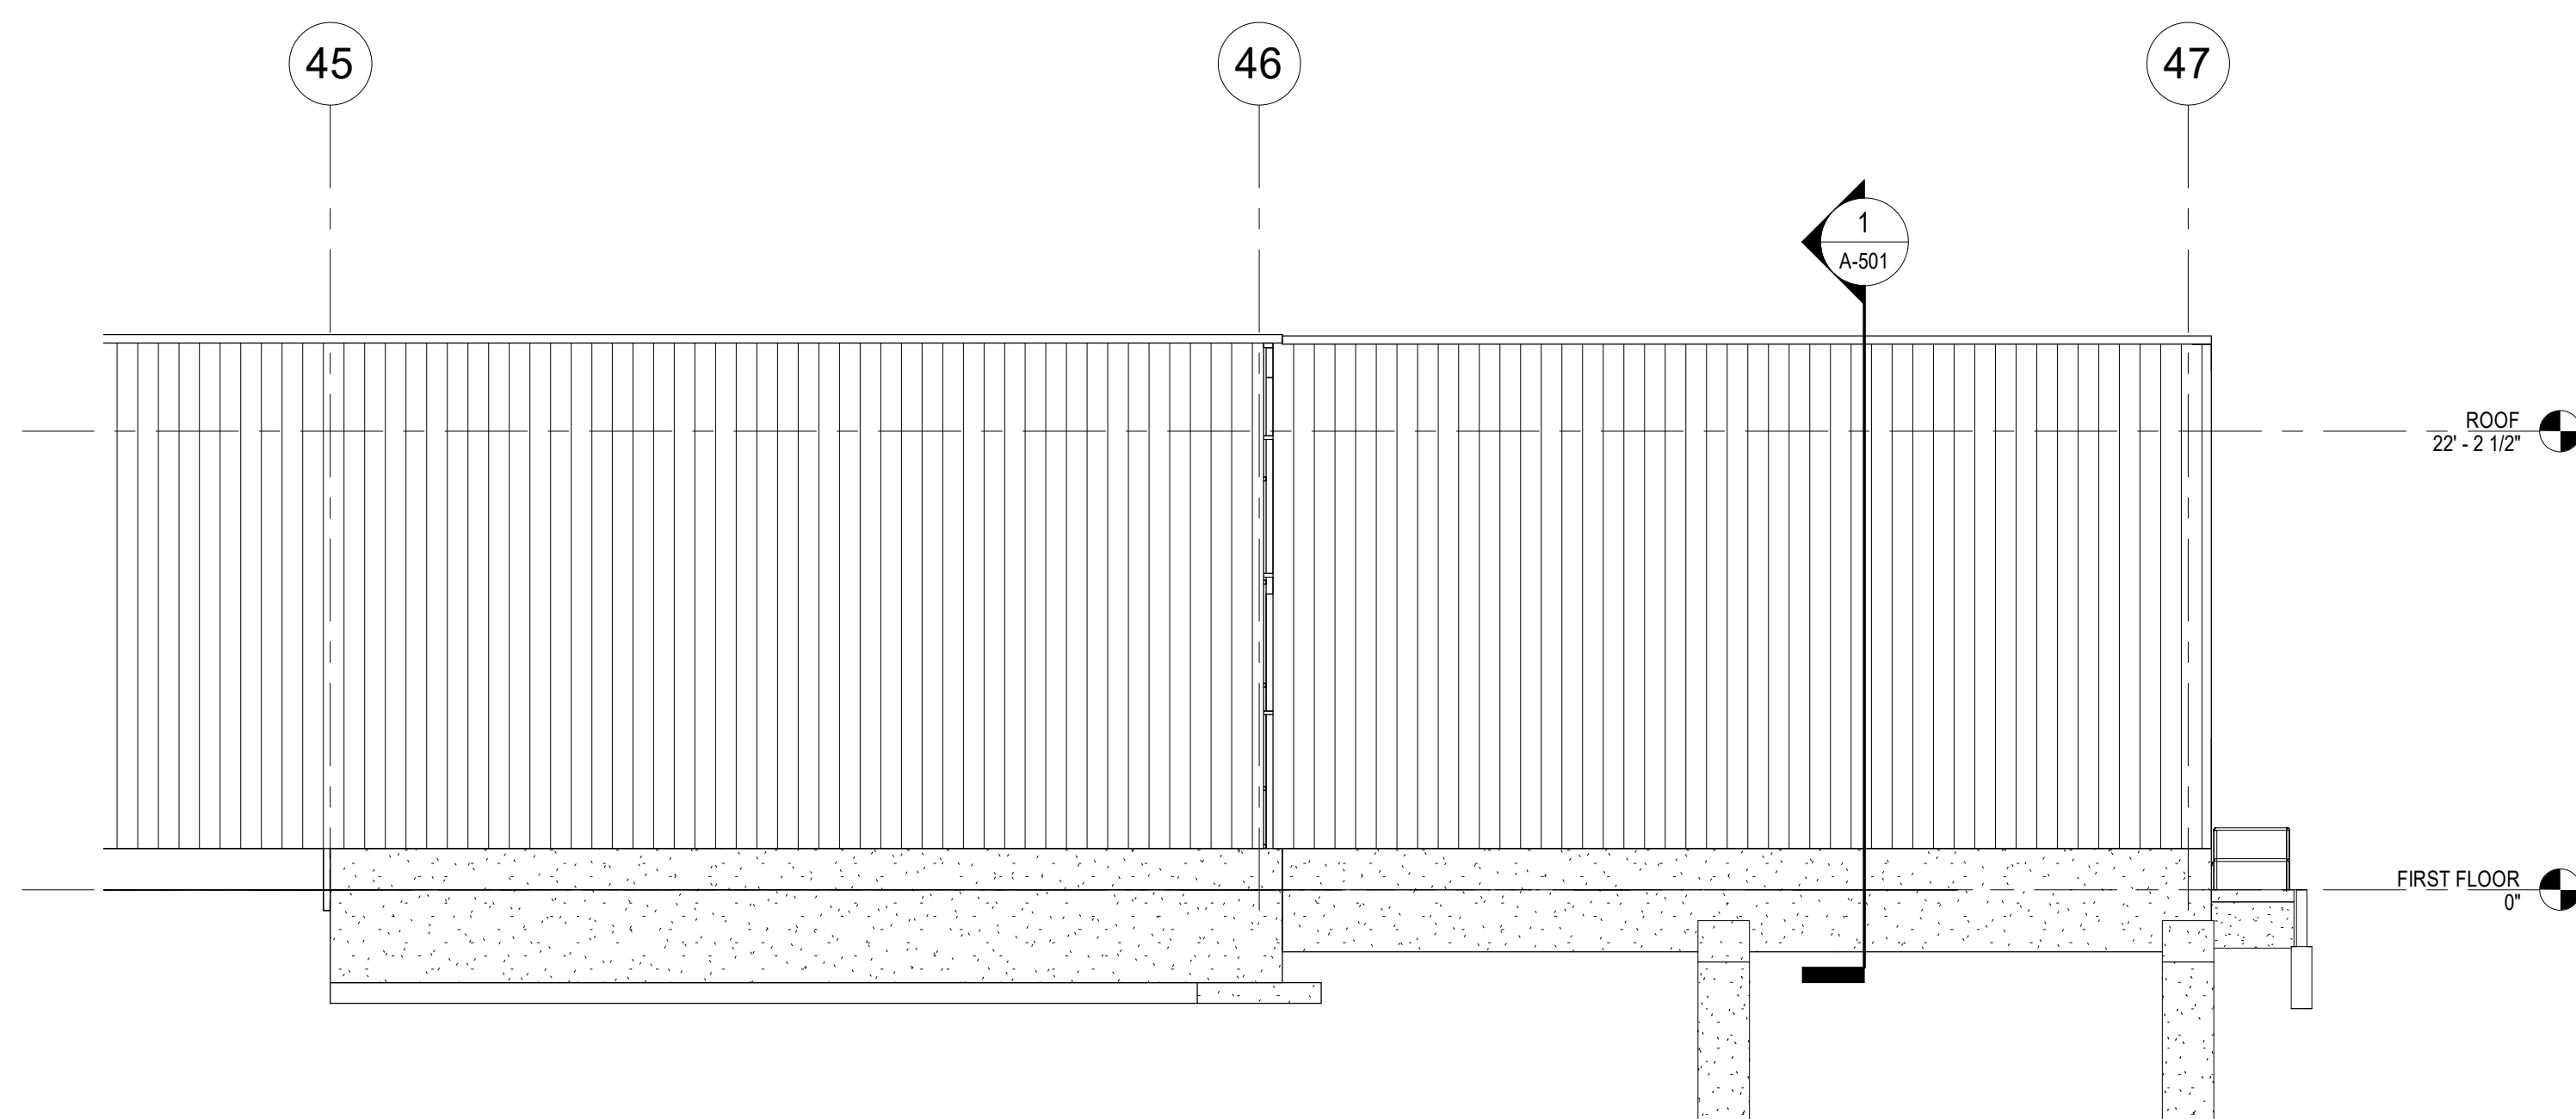

3 EXTERIOR ELEVATION - NORTH
A-101 SCALE: 1/8" = 1'-0"

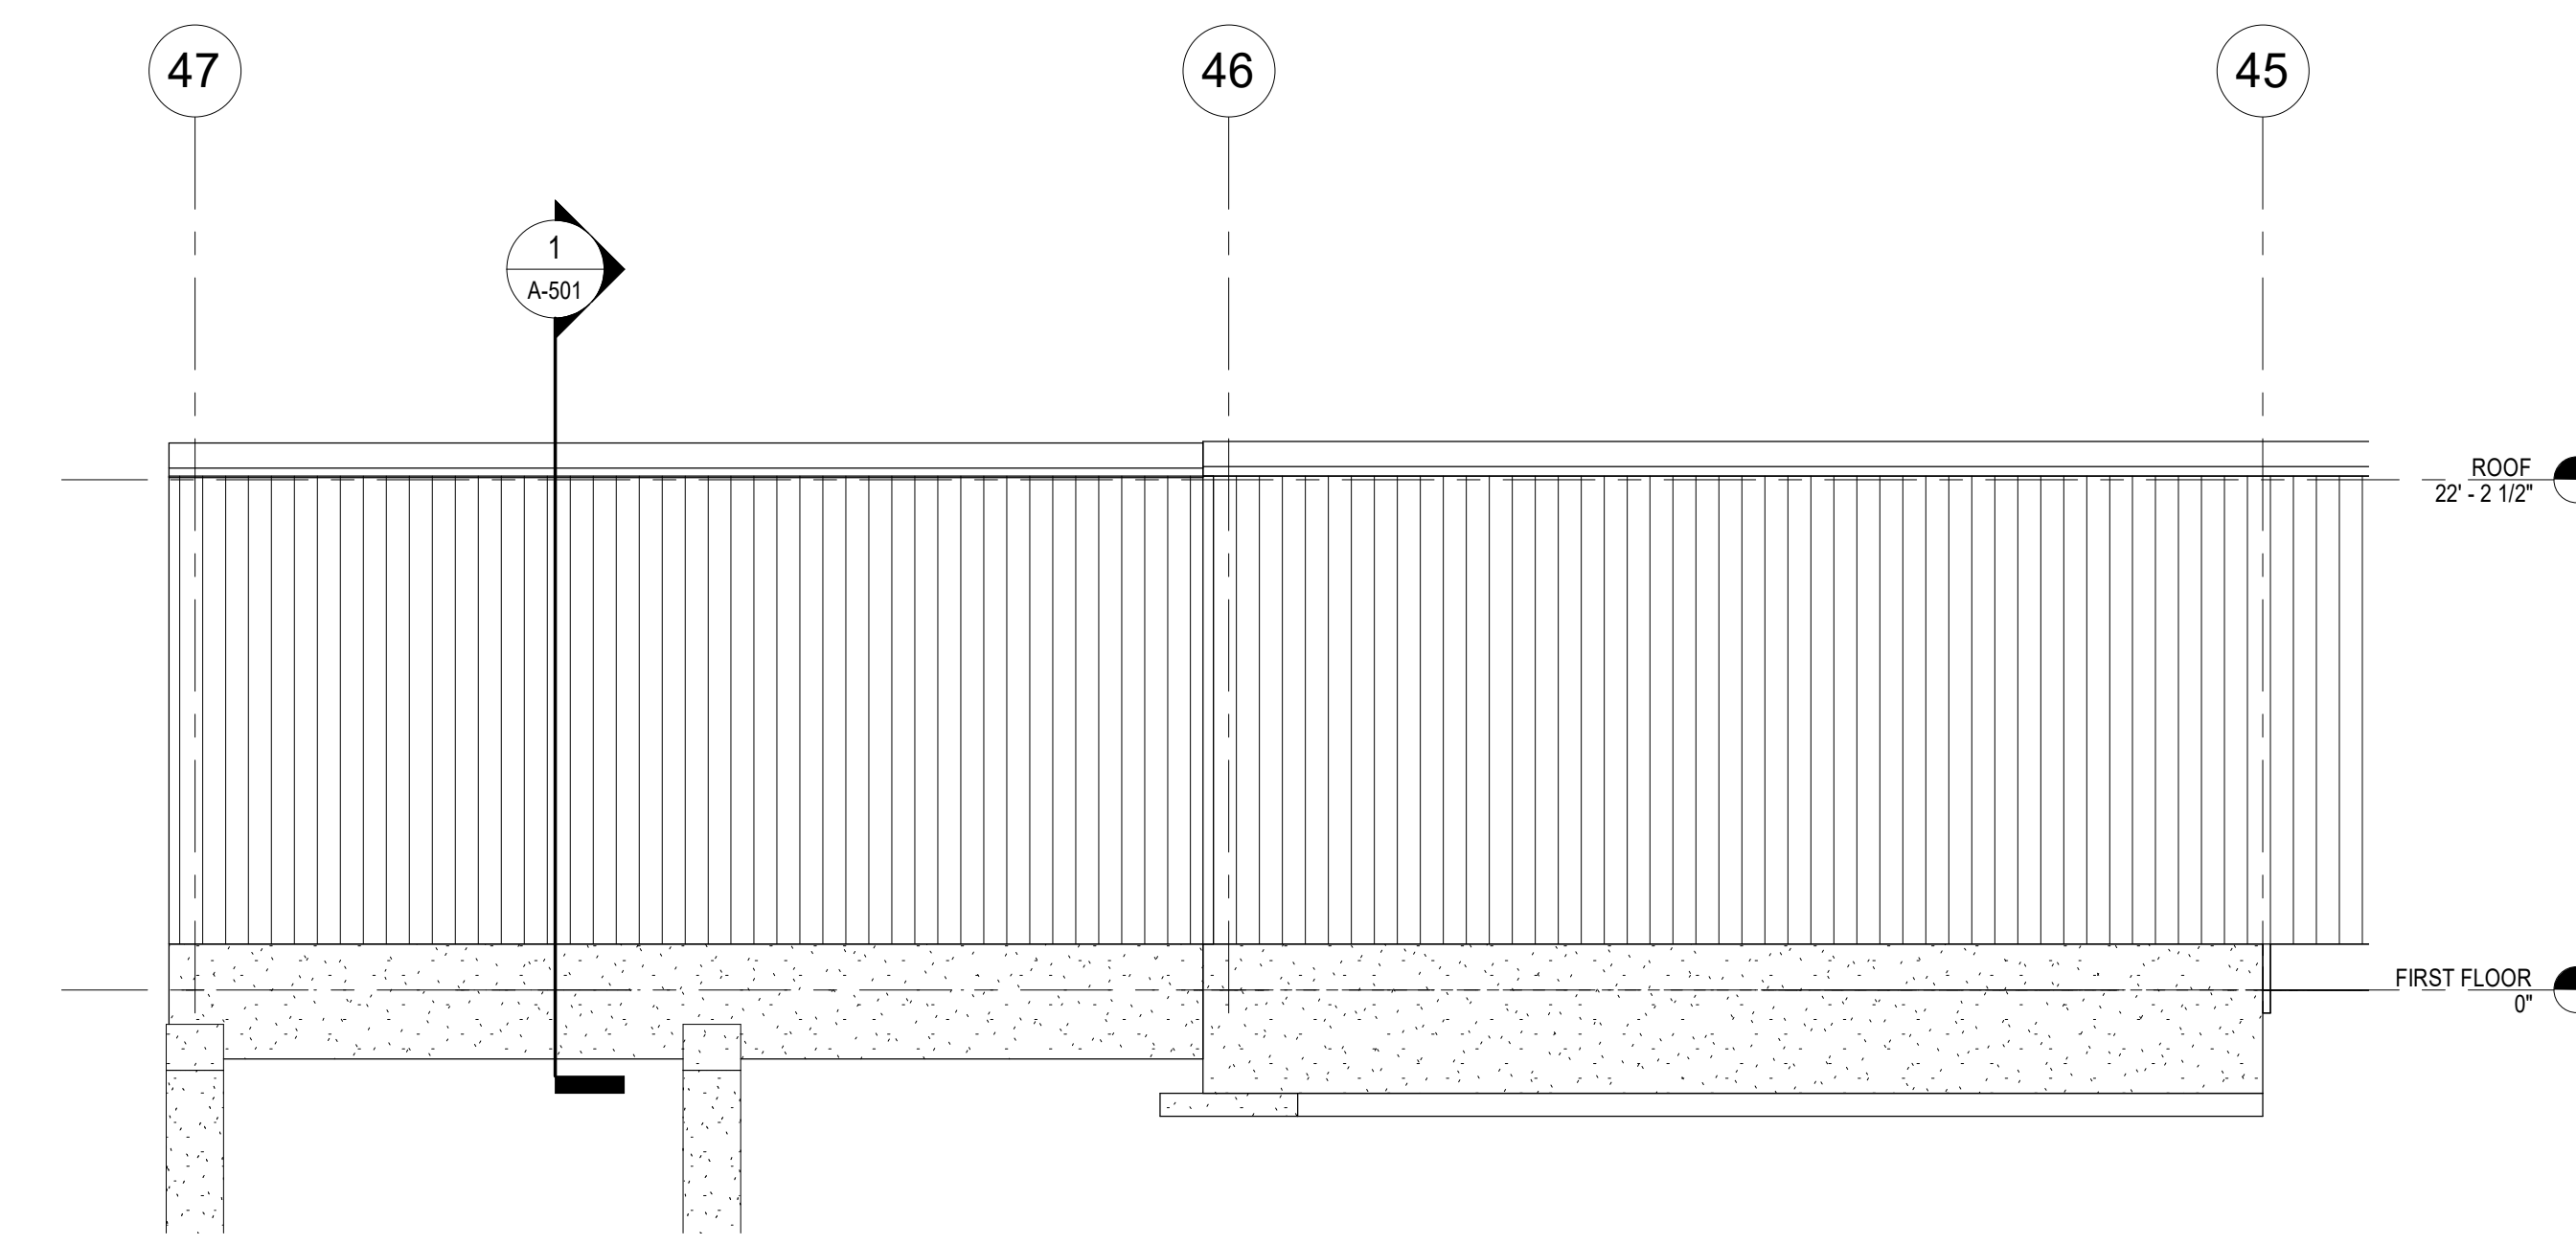

2 EXTERIOR ELEVATION - SOUTH
A-101 SCALE: 1/8" = 1'-0"