




1 SOUTH ELEVATION  
A200 SCALE: 3/16" = 1'-0"

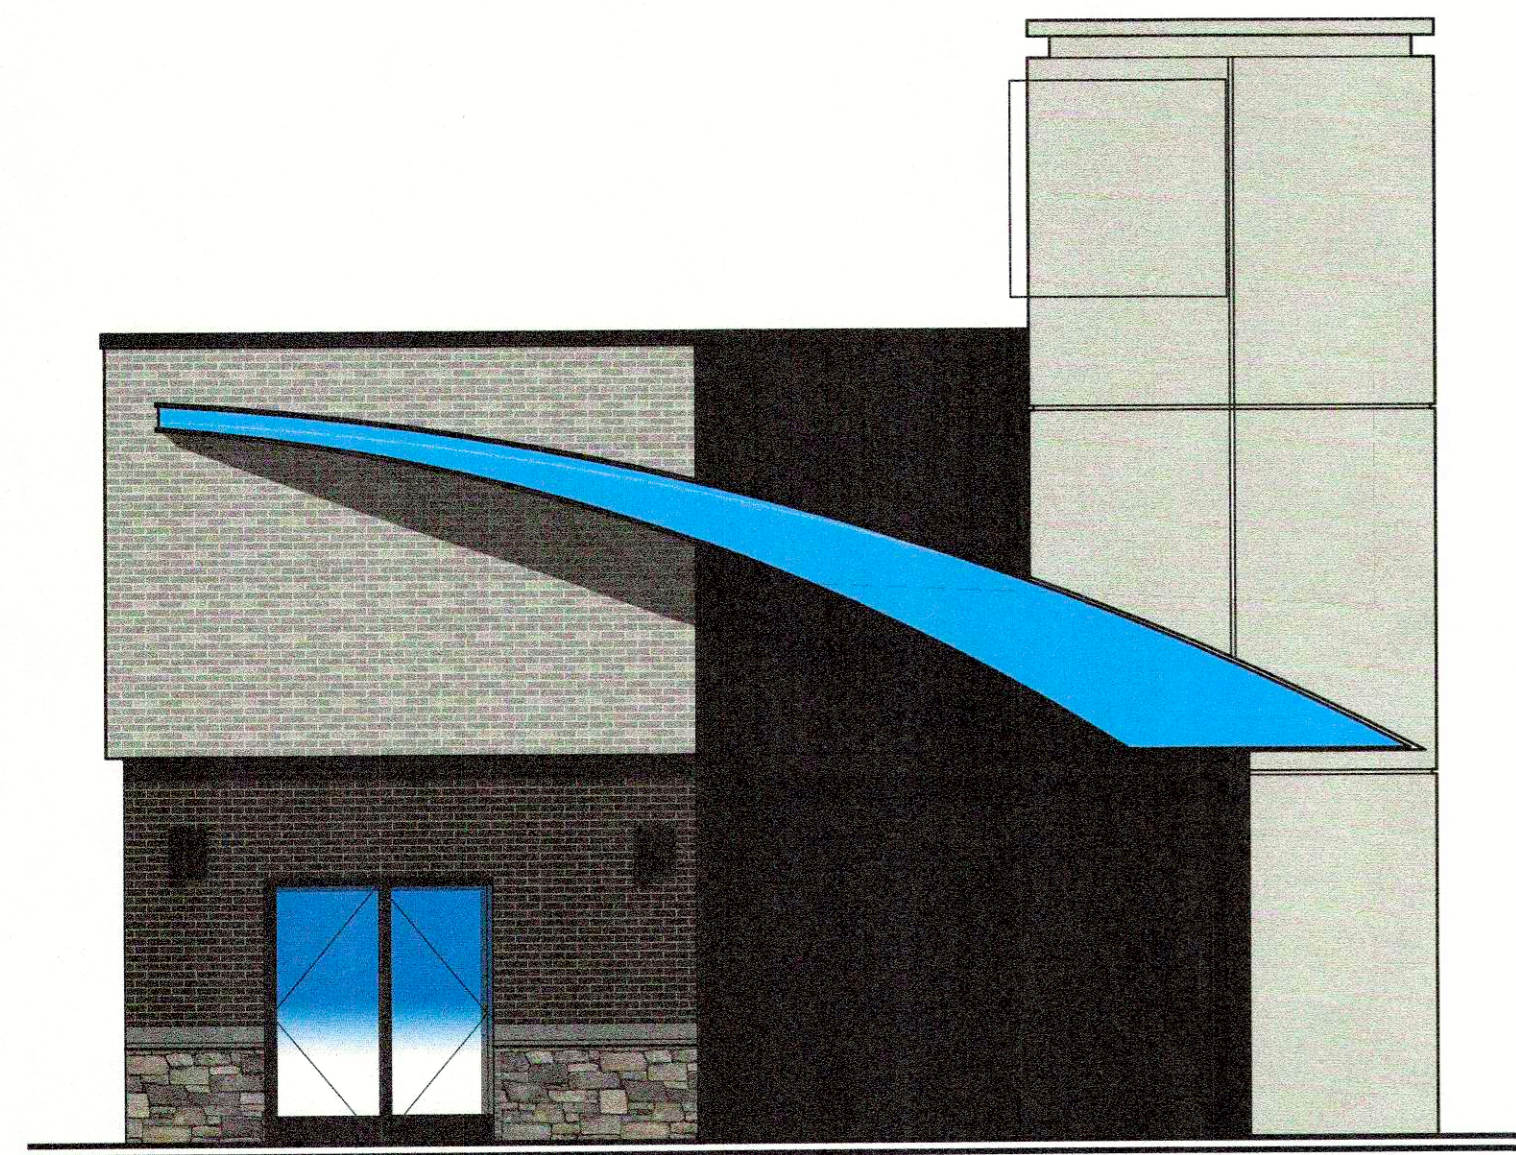

2 EAST ELEVATION  
A200 SCALE: 3/16" = 1'-0"

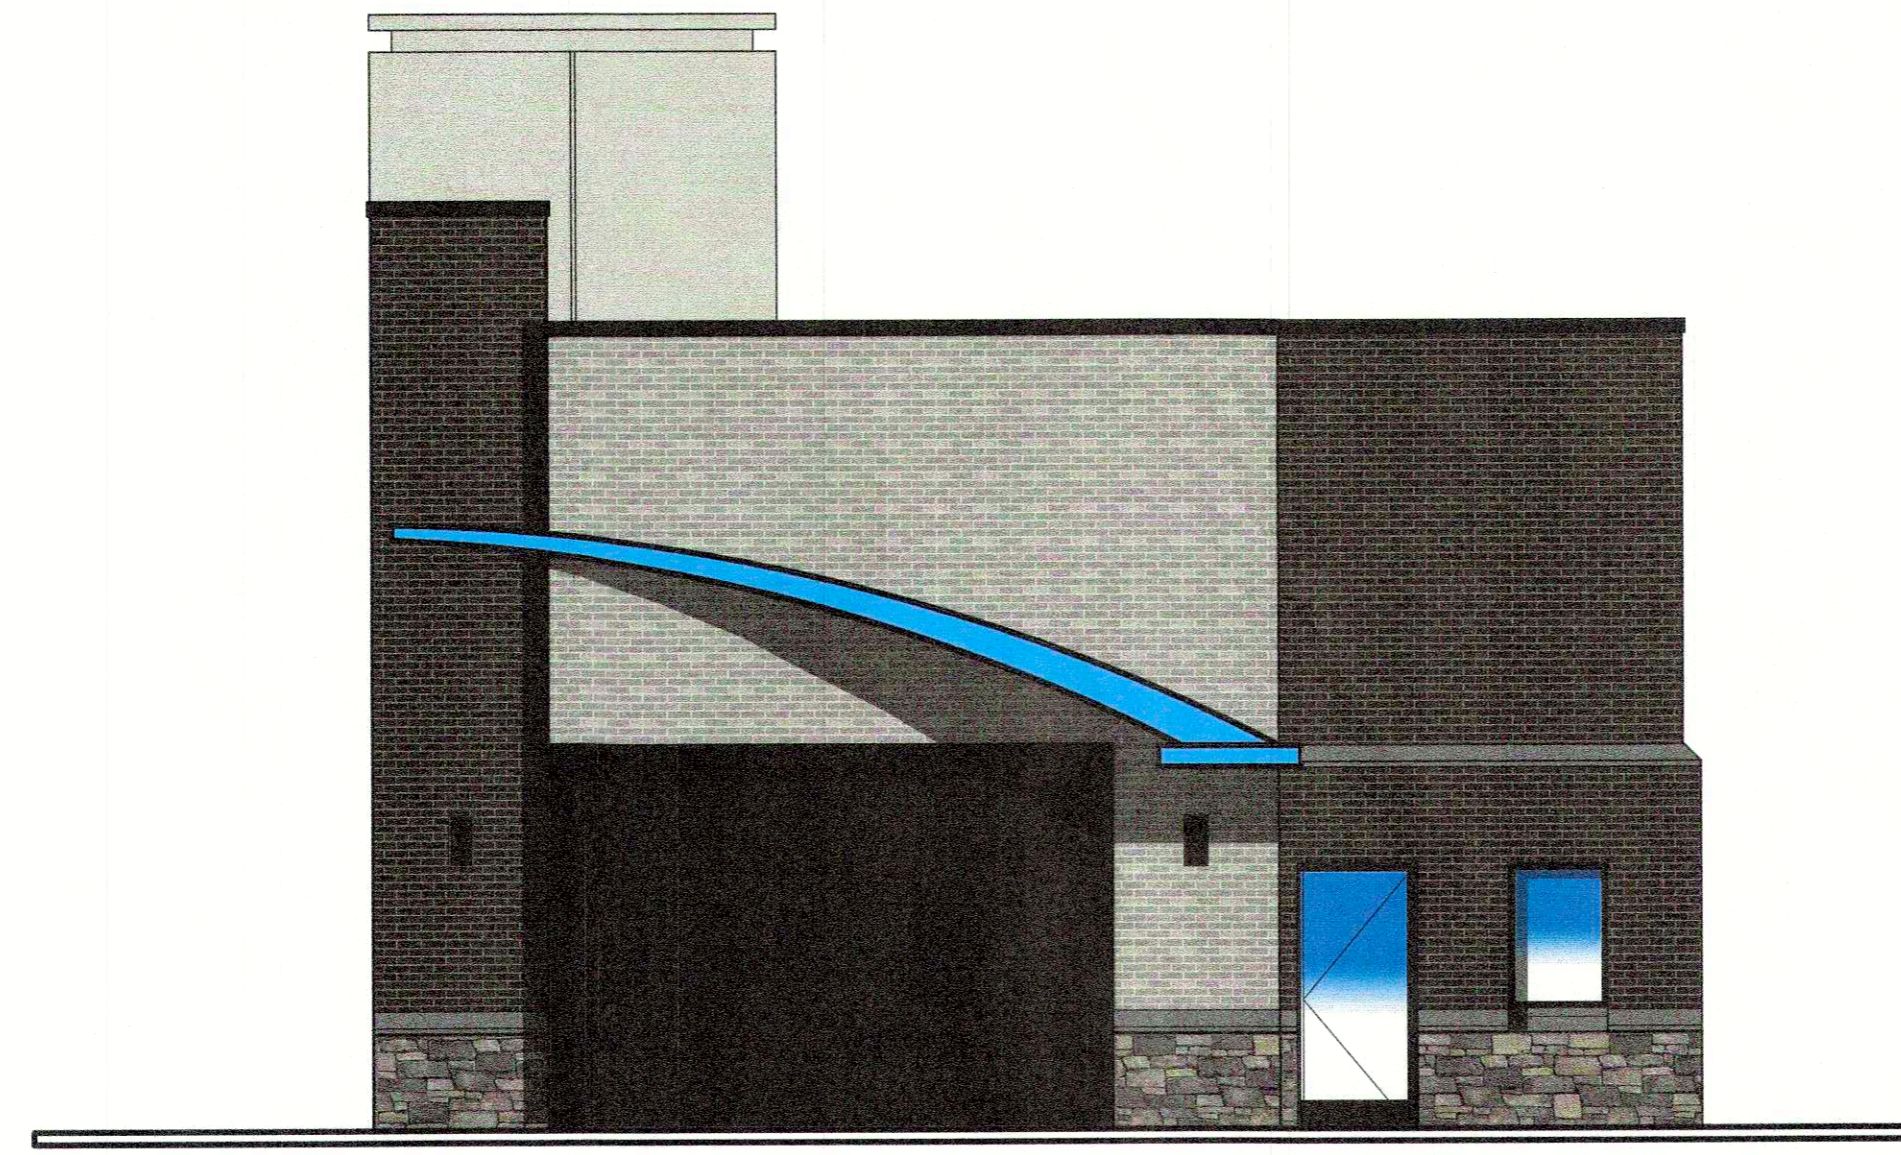

3 WEST ELEVATION  
A200 SCALE: 3/16" = 1'-0"

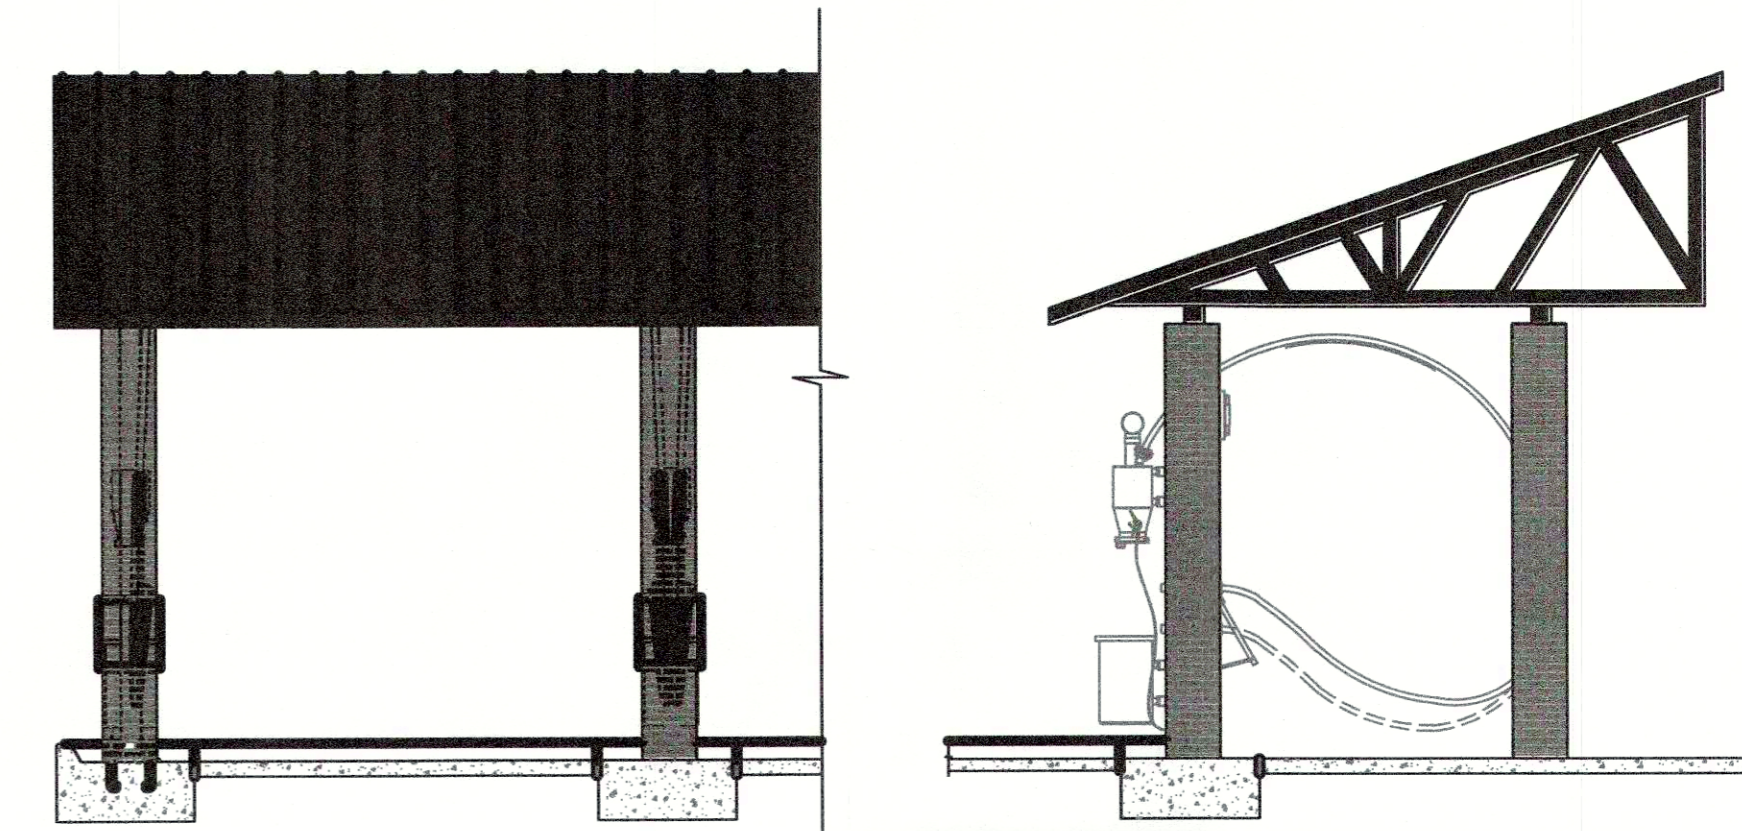

2 VACUUM BAY ELEVATION  
A200 SCALE: 3/16" = 1'-0"



4 NORTH ELEVATION  
A200 SCALE: 3/16" = 1'-0"

CLIENT



THESE PLANS ARE INSTRUMENTS OF PROFESSIONAL SERVICE AND ARE PROTECTED BY COMMON LAW. REPRODUCTION OR OTHER RIGHTS INCLUDING COPYRIGHT, THEY MAY NOT BE REPRODUCED OR USED FOR ANY PURPOSE WITHOUT THE WRITTEN CONSENT OF THE ARCHITECT.

DATE  
DESCRIPTION  
DELTA

CAR WASH USA EXPRESS

12614 TAYLORSVILLE ROAD  
LOUISVILLE, KY 40299

ARCHITECT:

CORALIC, LLC

ENGINEER:

STAMPS

THIS DRAWING FOR PERMITTING AND BID PURPOSES ONLY. NOT FOR CONSTRUCTION

RECEIVED  
DEC 27 2021  
PLANNING & DESIGN SERVICES

SHEET TITLE

ELEVATION  
RENDERS

PROJECT NUMBER  
21-005

DATE 03.22.2021  
SCALE AS NOTED  
DRAWN RO  
CHECKED J. ELLER  
SHEET NO

A-201

EXTERIOR FINISH MATERIALS		
DESCRIPTION	MANUFACTURER	COLOR/FINISH
BRICK VENEER	ACME	CHARCOAL GRAY/VELOUR
STONE	EL DORADO	LUCERA
FASCIA	METAL-ERA	DARK BRONZE
STOREFRONT	KAWNEER	DARK BRONZE