


 **EAST ELEVATION**
SCALE: 1"=40'-0"

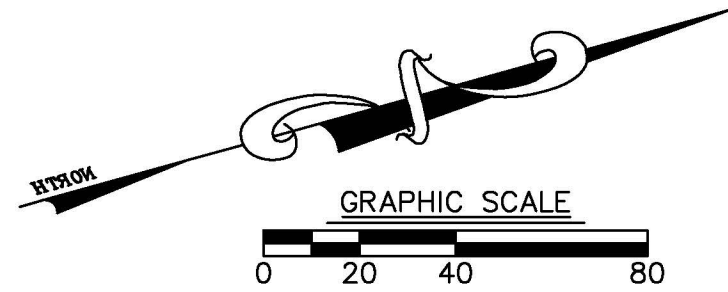

SHEET TITLE:		CASE # 18DEVPLAN
CATEGORY 3 PLAN		TAX BLOCK 649, LOTS 10, 252, 24, 324, 323
PROJECT TITLE:		419, 317, 318, 319, 320, 321, 248, 30, 25,
TRACT 19		345, 346, 347, 74, 88, 82, 93, 315, 288, 274,
RENAISSANCE SOUTH BUSINESS PARK		275, 276, 277, 78, 6, 32, 33, 17, 89, 84, 31
8218 MINOR LANE, LOUISVILLE, KY 40219		DB 10308 PG 640, DB 10793 PG 289
JOB NO.		2504-DEPM2
SCALE:		1" = 60'
DATE:		11/12/18
DRAWING NO:		
ELEV		
SHEET		1 OF 1