


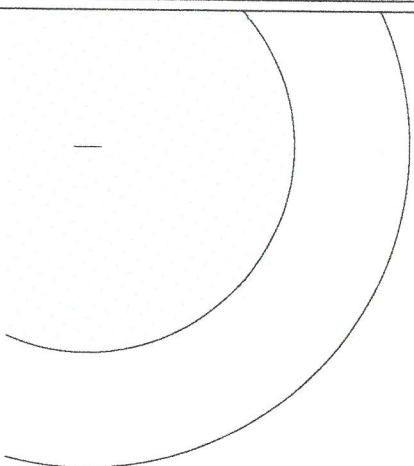
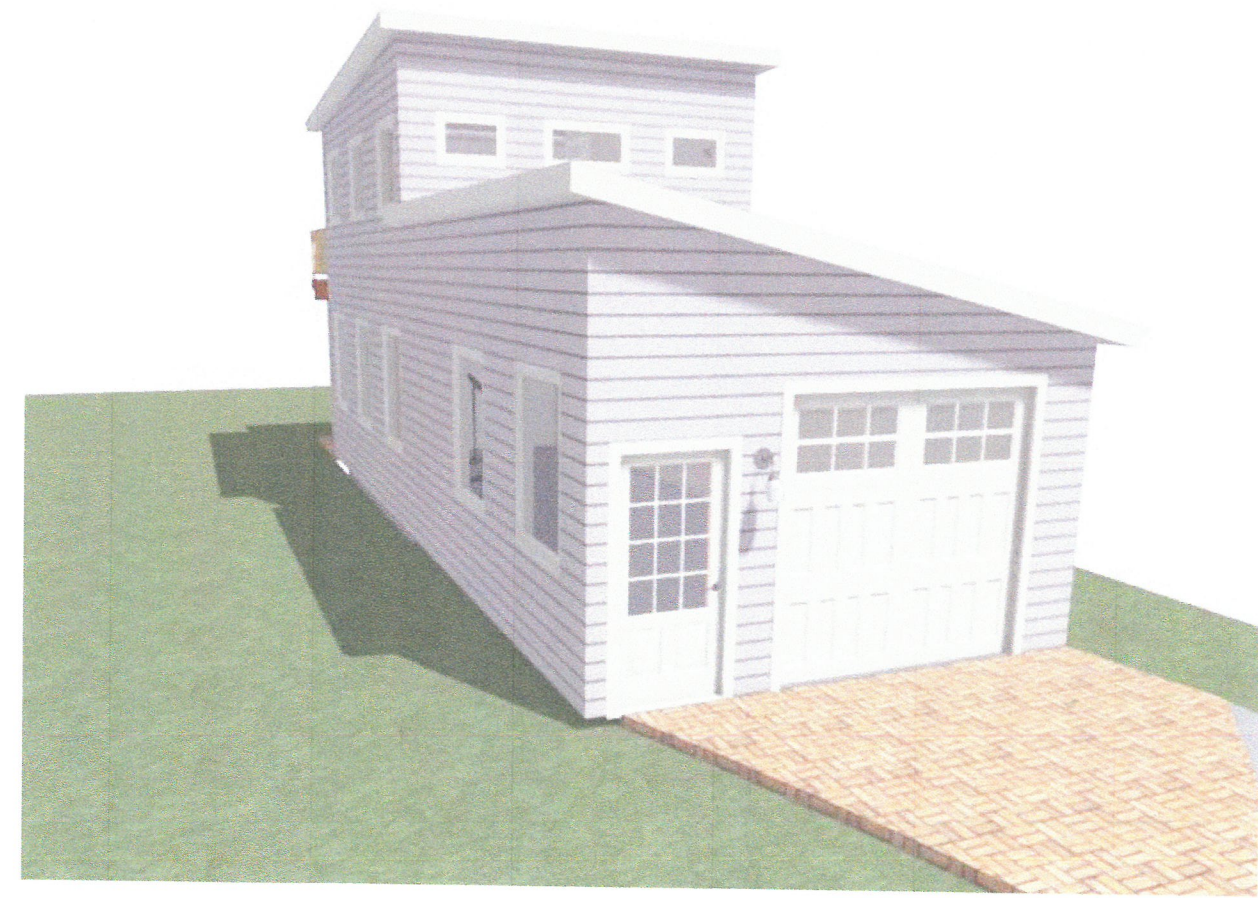


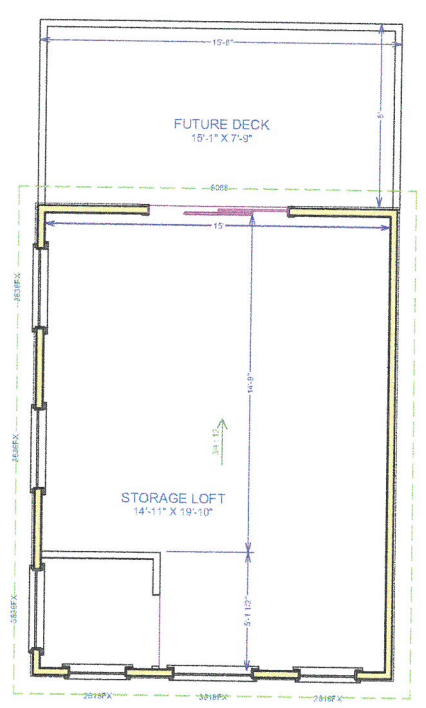

- NOTES / QUESTIONS:
- 1 - SLEEVE(S) FOR FUTURE PLUMBING
  - 2 - CONSIDERATION FOR WINDOW PLACEMENT AND FUTURE WALL/FURNITURE PURPOSES
  - 3 - CONFIRM SIZE/SPACING OF GARAGE BUILDING
  - 4 - TALK ABOUT WORKBENCH LOCATION(S)
  - 5 - CONFIRM WINDOW PLACEMENT(S) (APPROX. LOCATION)

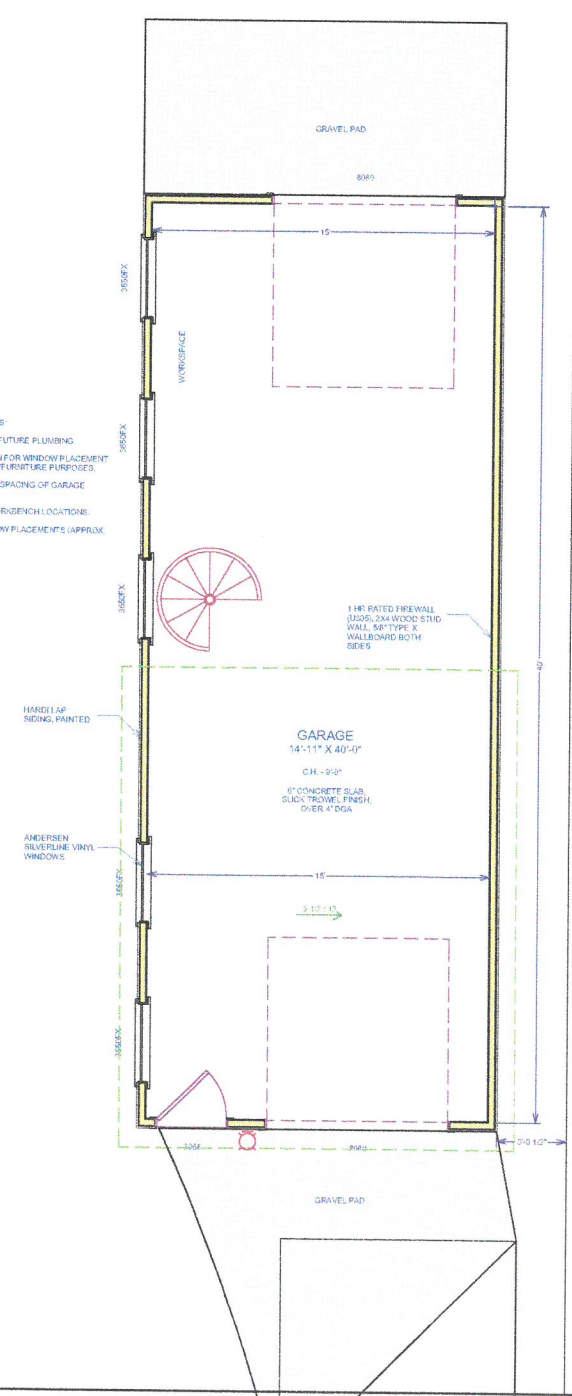

RECEIVED  
APR 28 2017  
PLANNING &  
DESIGN SERVICES

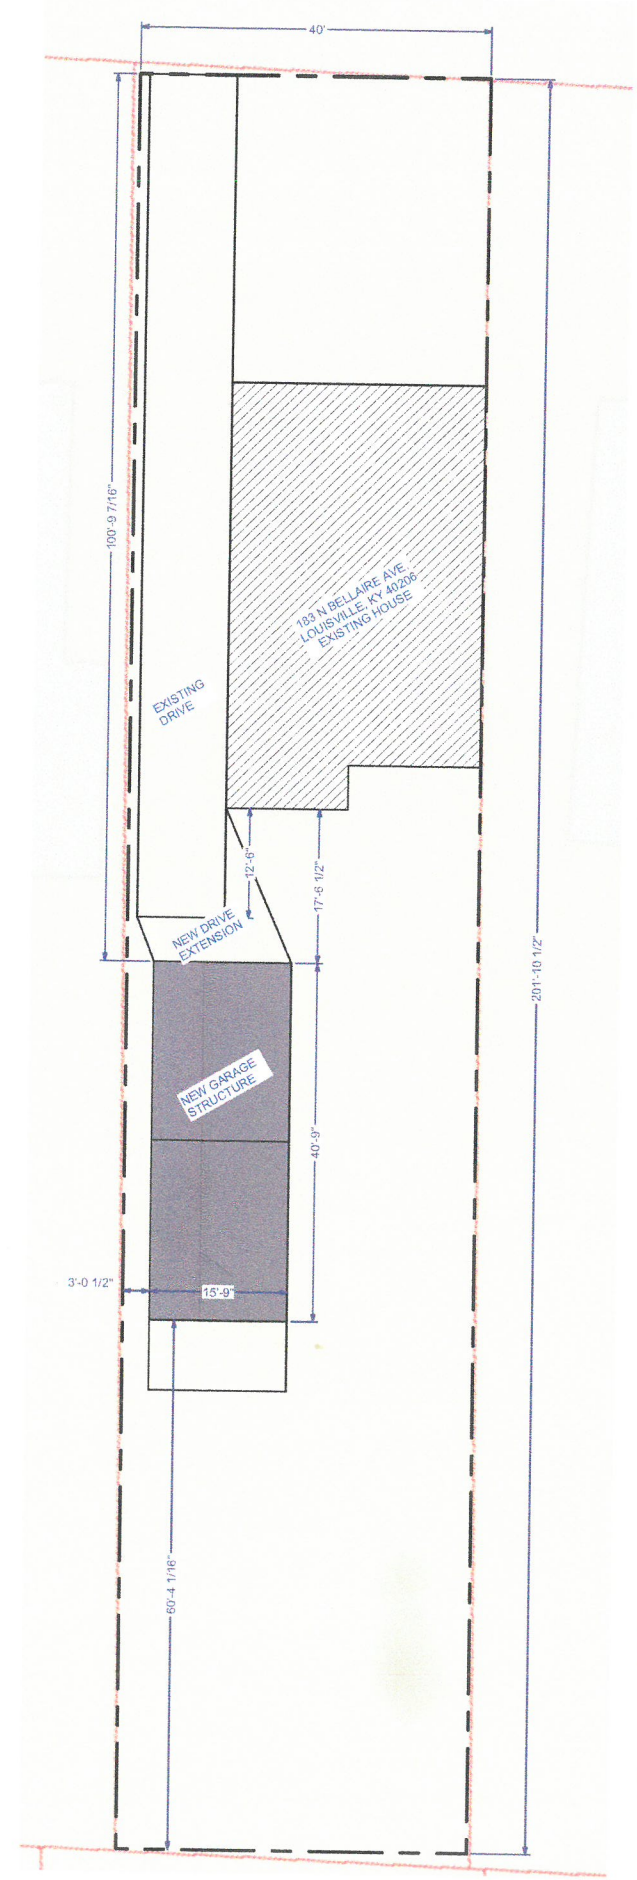

|     |             |    |      |
|-----|-------------|----|------|
| NO. | DESCRIPTION | BY | DATE |
|     |             |    |      |
|     |             |    |      |
|     |             |    |      |

SHEET TITLE:  
PROPOSED  
FLOOR PLAN

PROJECT DESCRIPTION:  
BELL GARAGE ADDITION  
183 N Bellare Ave  
Louisville, KY 40206

DISCLAIMERS  
AND NON-  
DISCLOSURES:  
The information, data, and drawings embodied in this document are strictly confidential and are supplied with the understanding that they will not be disclosed to third parties without the prior written consent of Reservoir, LLC. All information, illustrations, screen shots, and data contained herein copyright © 2016 Reservoir, LLC. All Rights Reserved.


DESIGNED AND  
BUILT BY:  
  
ELDRIDGE  
121 Pennsylvania Ave  
Louisville, KY 40206  
502.640.0296

DATE:  
4/28/17

SCALE:  
1/8" = 1'-0"

SHEET:  
**A-1**




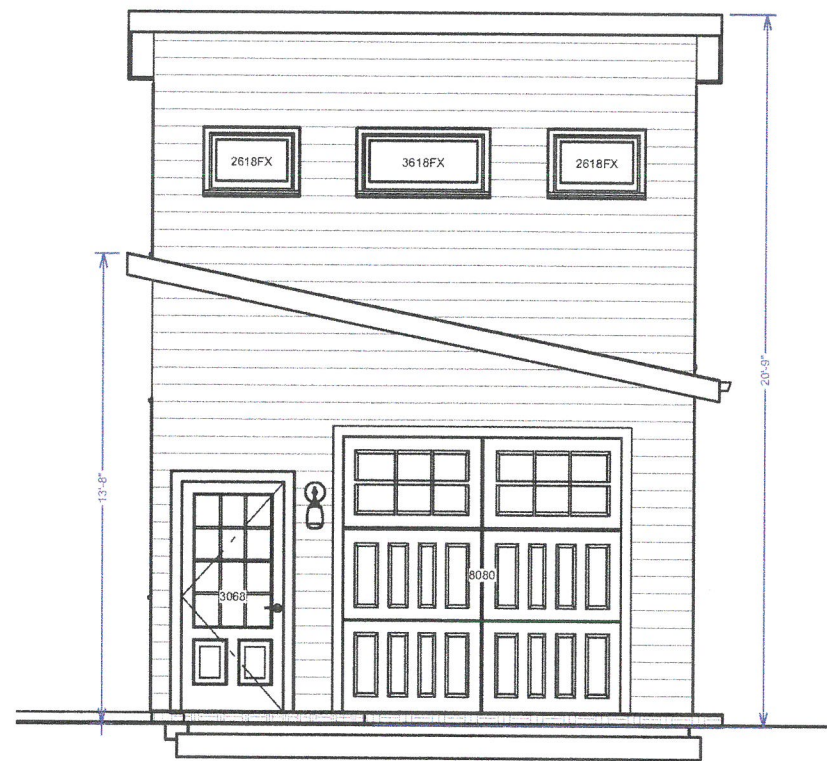

Elevation 1



Elevation 4

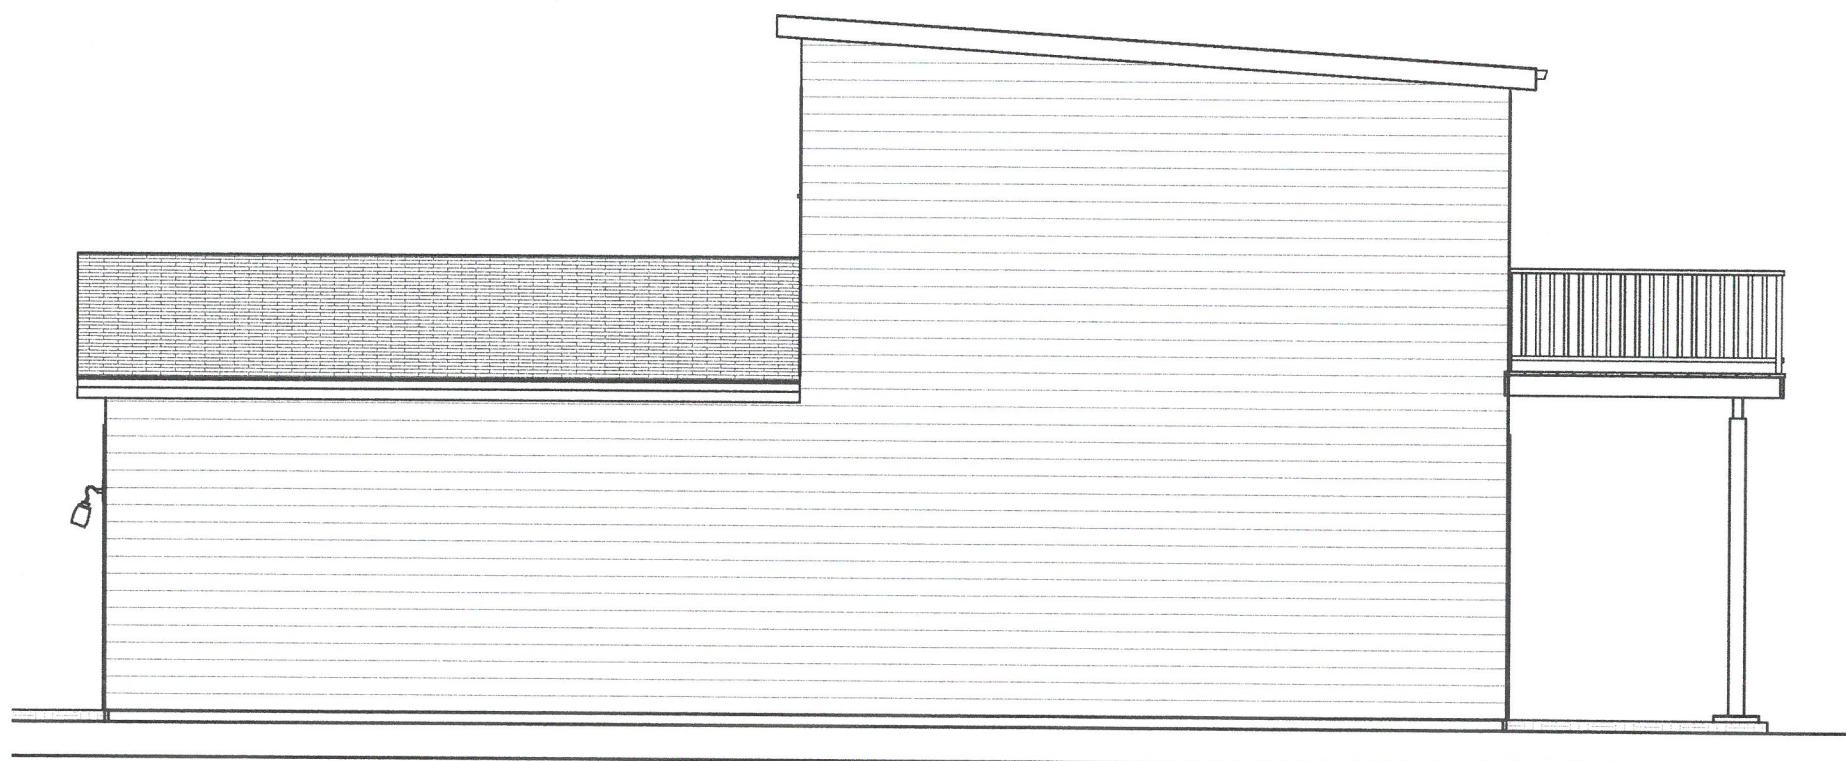

Elevation 2



Elevation 3

RECEIVED  
APR 28 2017  
PLANNING &  
DESIGN SERVICES



| NO. | DESCRIPTION | BY | DATE |
|-----|-------------|----|------|
|     |             |    |      |
|     |             |    |      |
|     |             |    |      |

SHEET TITLE:  
EXIST. SECOND  
FLOOR PLAN

PROJECT DESCRIPTION:  
BELL GARAGE ADDITION  
183 N. Belle Ave.  
Louisville, KY 40206

DISCLAIMERS  
AND NON-  
DISCLOSURES:

The information, data, and drawings embodied in this document are strictly confidential and are supplied with the understanding that they will not be disclosed to third parties without the prior written consent of Reservoir, LLC. All information, illustrations, screen shots, and data contained herein copyright © 2016 Reservoir, LLC. All Rights Reserved.

DESIGNED AND  
BUILT BY:



121 Pennsylvania Ave  
Louisville, KY 40206  
502.640.0296

DATE:

4/28/17



SCALE:

3/16" = 1'-0"





SHEET:

A-2



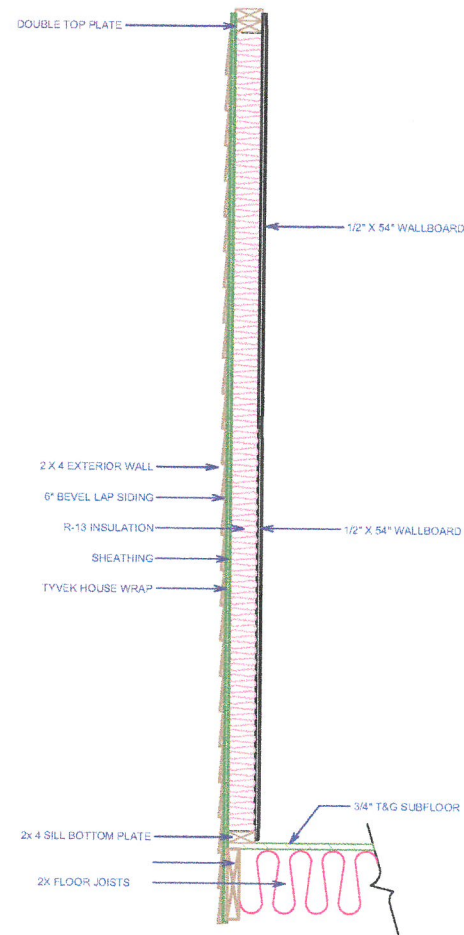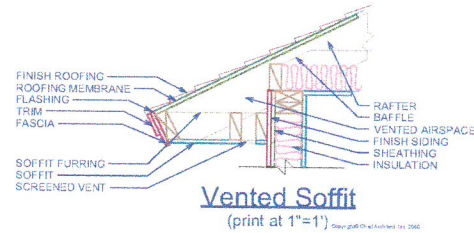

Scale: 1/8" = 1'-0" 2x4 WALL w/6" BEVEL LAP SIDING

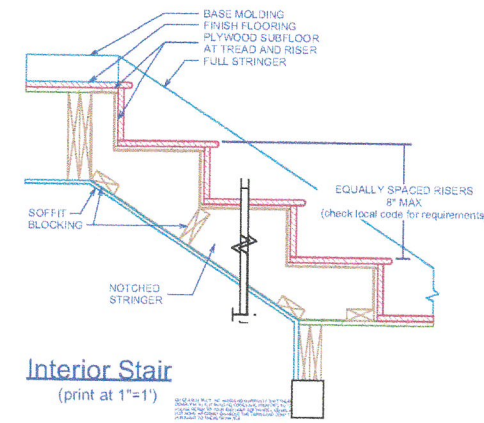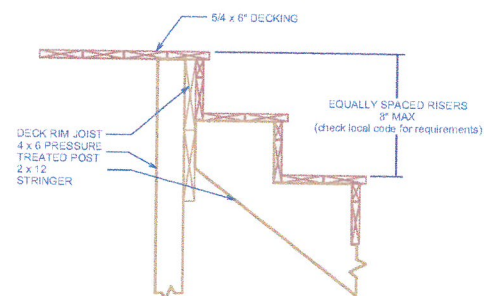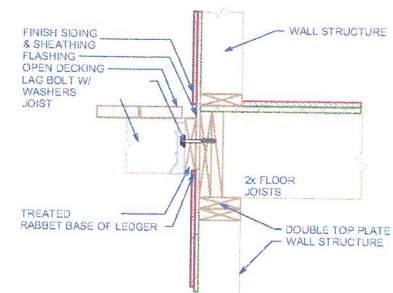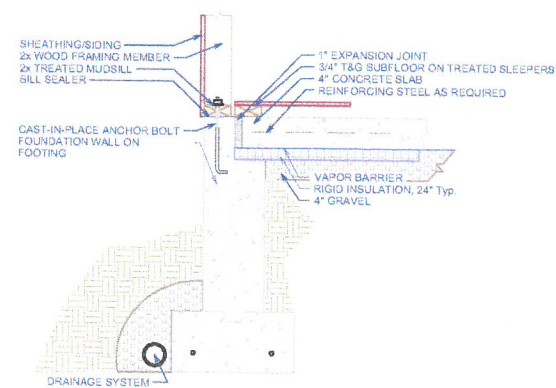

RECEIVED

APR 20 2017

PLANNING &  
DESIGN SERVICES



| NO. | DESCRIPTION | BY | DATE |
|-----|-------------|----|------|
|     |             |    |      |
|     |             |    |      |
|     |             |    |      |

SHEET TITLE:  
PROP. FIRST  
FLOOR PLAN

PROJECT DESCRIPTION:  
BELL GARAGE ADDITION  
183 N Bellare Ave  
Louisville, KY 40206

DISCLAIMERS  
AND NON-  
DISCLOSURES:

The information, data, and drawings embodied in this document are strictly confidential and are supplied with the understanding that they will not be disclosed to third parties without the prior written consent of Reservoir, LLC. All information, illustrations, screen shots, and data contained herein copyright © 2016 Reservoir, LLC. All Rights Reserved.

DESIGNED AND  
BUILT BY:



121 Pennsylvania Ave  
Louisville, KY 40206  
502.640.0296

DATE:

4/28/17

SCALE:

1/2" = 1'-0"

SHEET:

A-3