



BROWN-FORMAN



OLD FORESTER
DISTILLERY

HISTORIC WHISKEY ROW
LOUISVILLE, KENTUCKY

Issues and Revisions

02-03-15


Project Number: KY181-666

Description:

Exterior Elevations

Scale: 1/8"=1'-0"


All drawings and written material appearing herein constitutes original and unpublished work of the Architect and may not be duplicated, used or disclosed without written consent of the Architect.

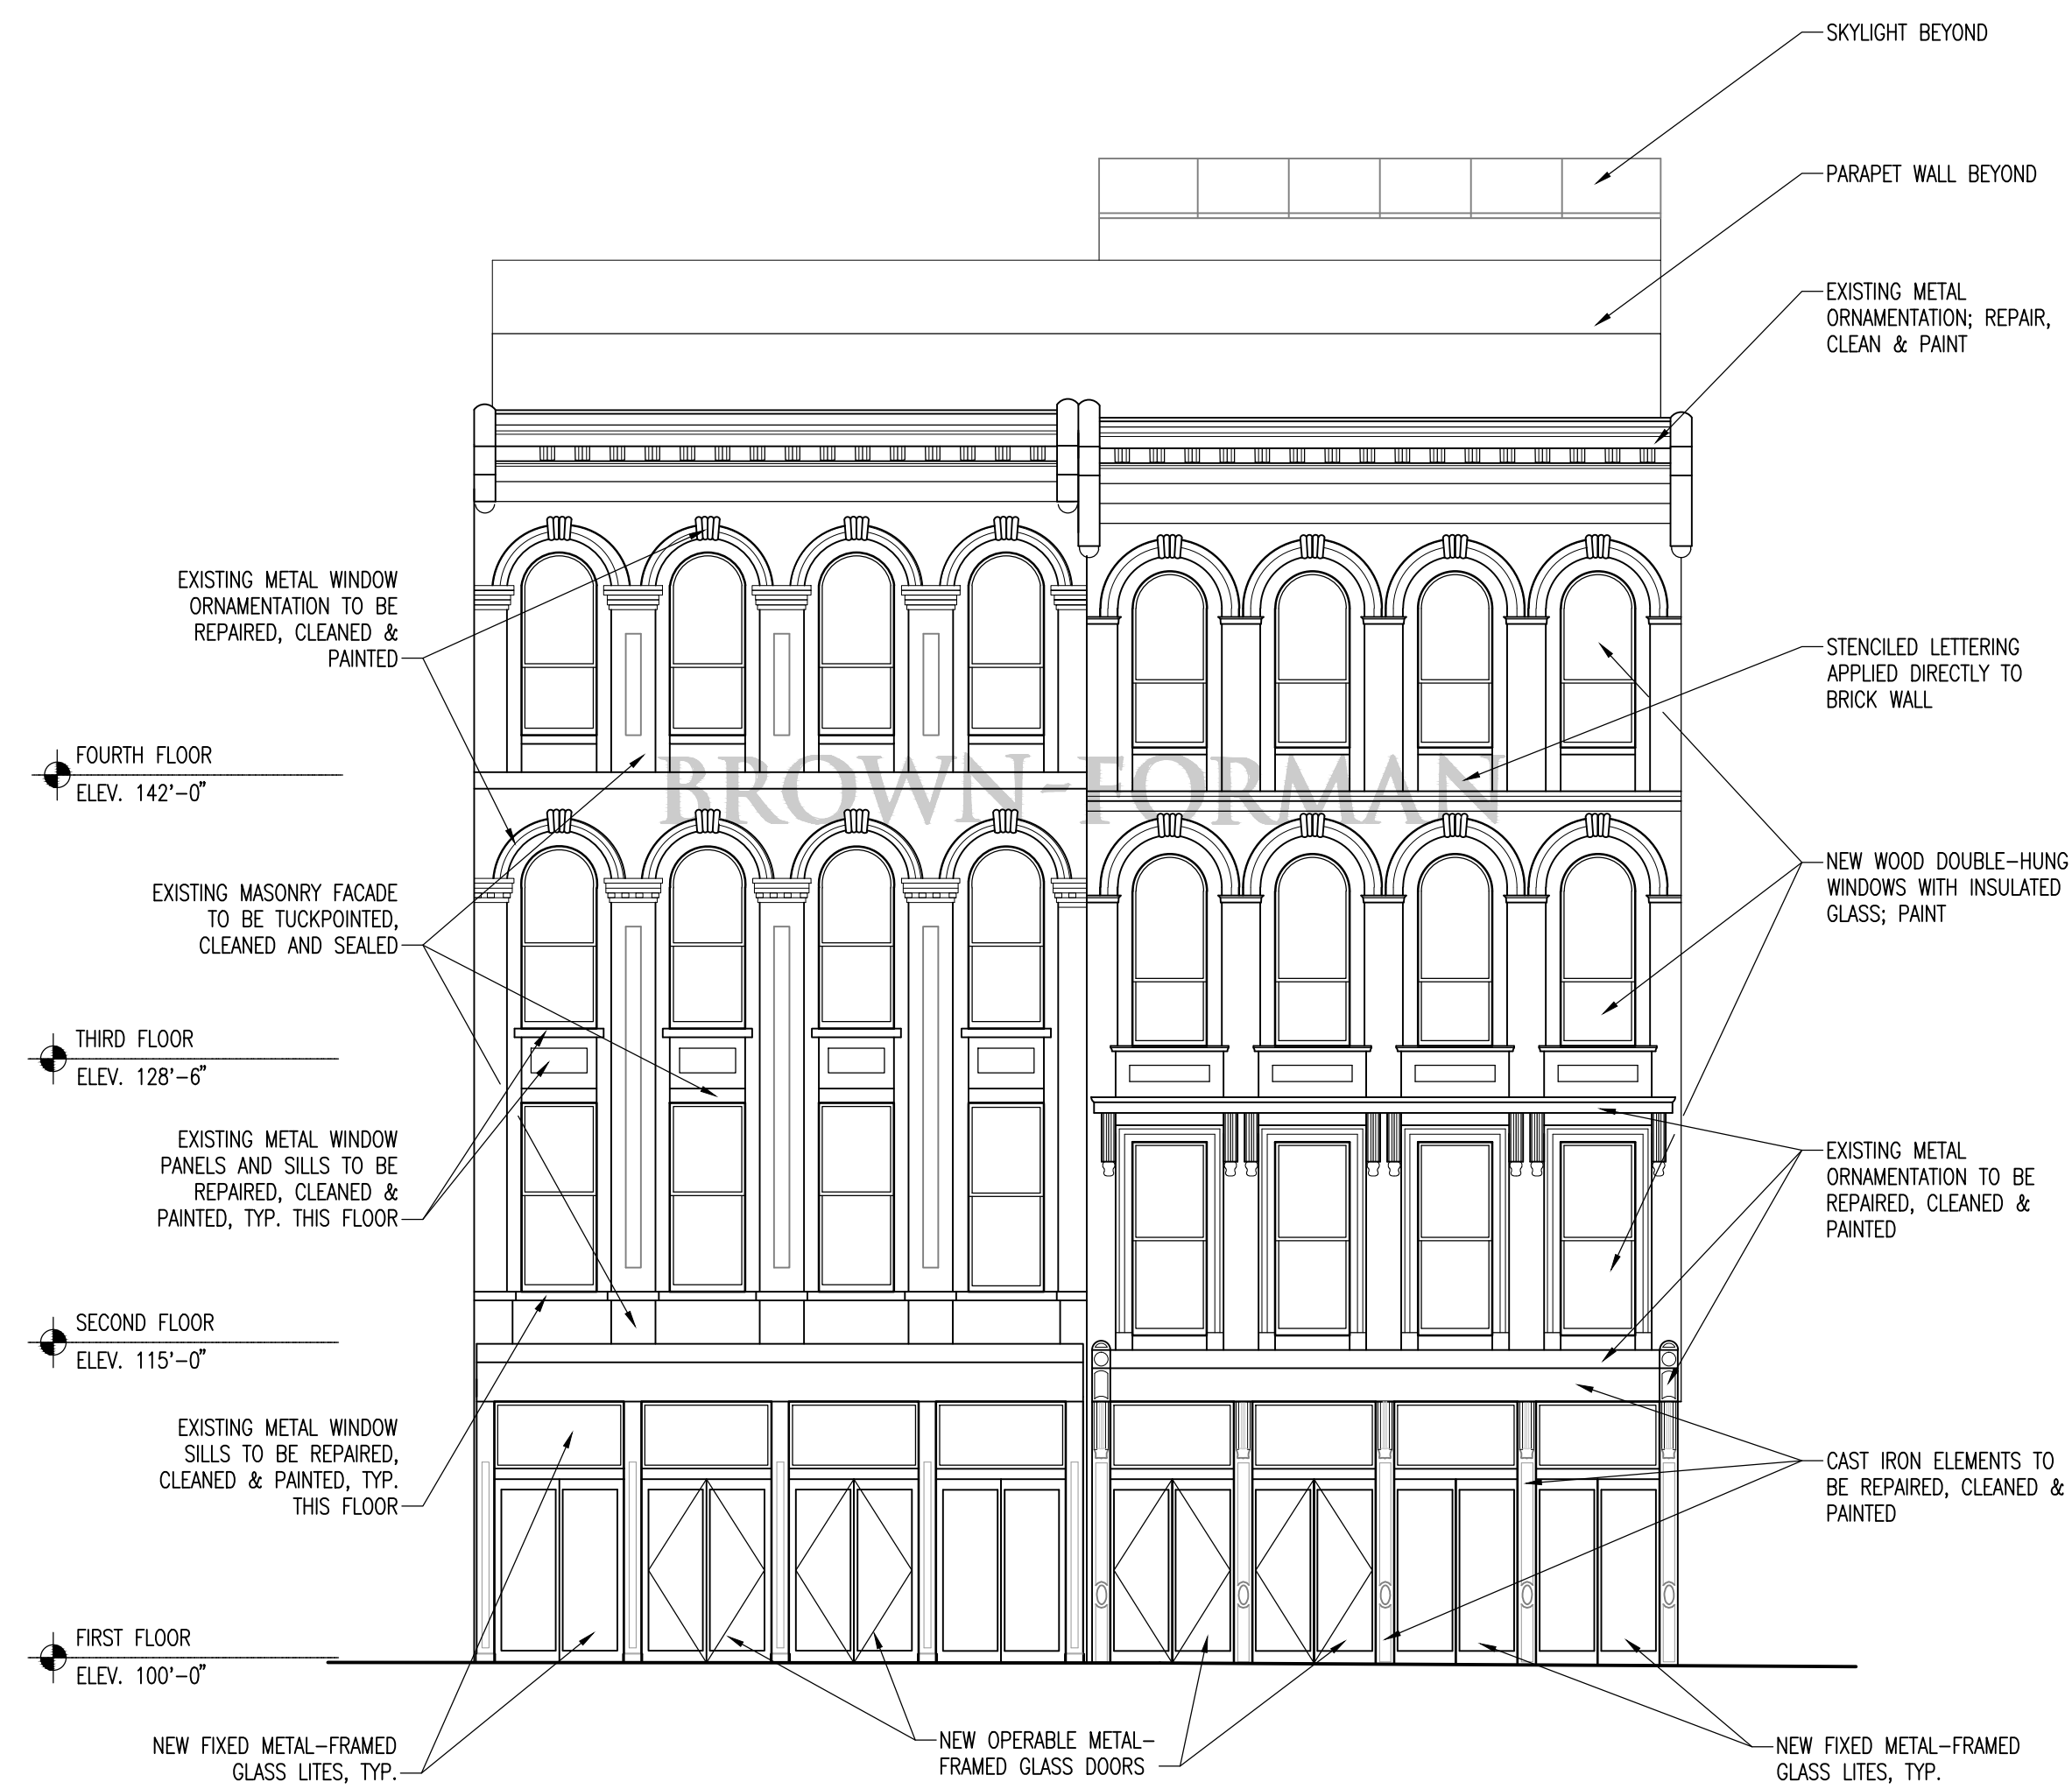

MAIN STREET ELEVATION

SCALE: 1/8"=1'-0"

1
A-201

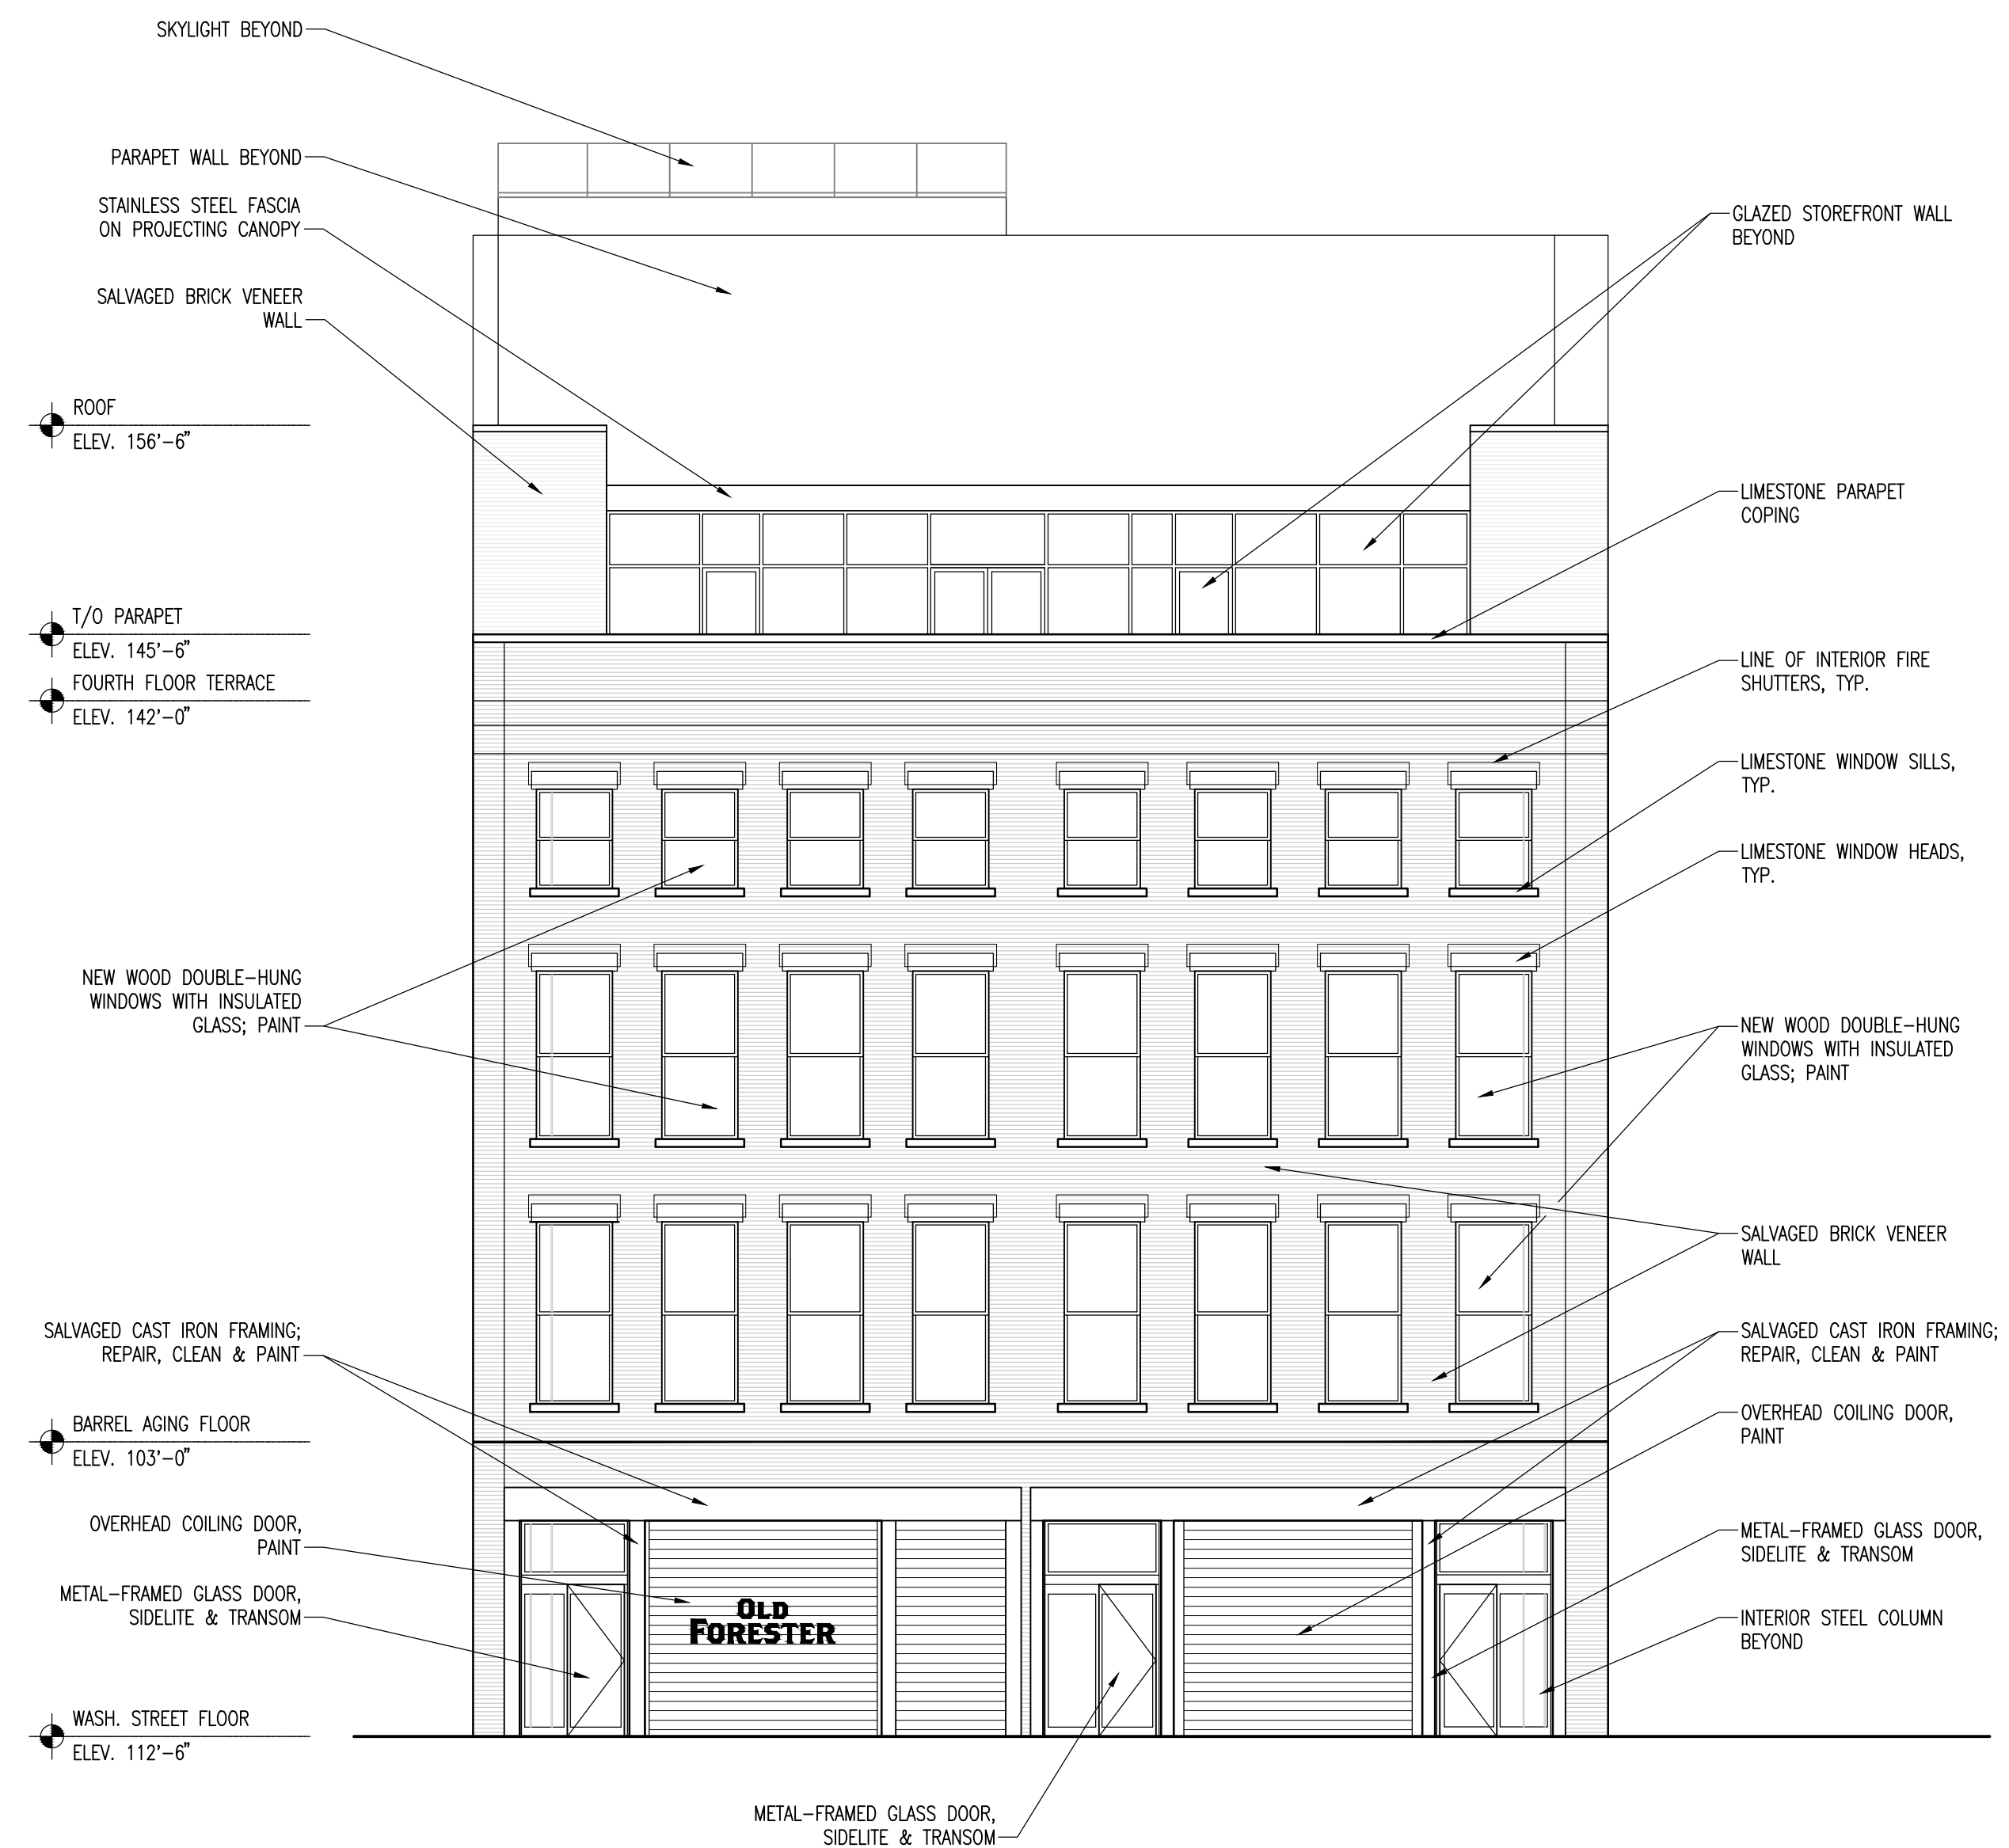

WASHINGTON STREET ELEVATION

SCALE: 1/8"=1'-0"

2
A-201