

BRASCH CONSTRUCTORS, INC.
 901 LAMPSON STREET
 LOUISVILLE KENTUCKY 40214
 (502) 587-7178 (502) 587-7180 FAX

HERITAGE PLASTICS
 NEW ADDITION
 6700 ENTERPRISE DRIVE
 LOUISVILLE, KENTUCKY 40214

EDWARD EICHE ARCHITECT
 10011 TUPPENCE TRACE
 LOUISVILLE KENTUCKY 40223
 (502) 797-1441 (502) 244-4965 FAX


OWNER	_____
REVIEWER	_____
DATE	_____
DESIGNER	_____
EXTERIOR ELEVATIONS	_____
INTERIOR	_____

A2.02
 SHEET NUMBER

PRELIMINARY
 NOT FOR CONSTRUCTION
 DATE: 6-21-15

SCALE: 1/4" = 1' 0"

01 SIDE ELEVATION

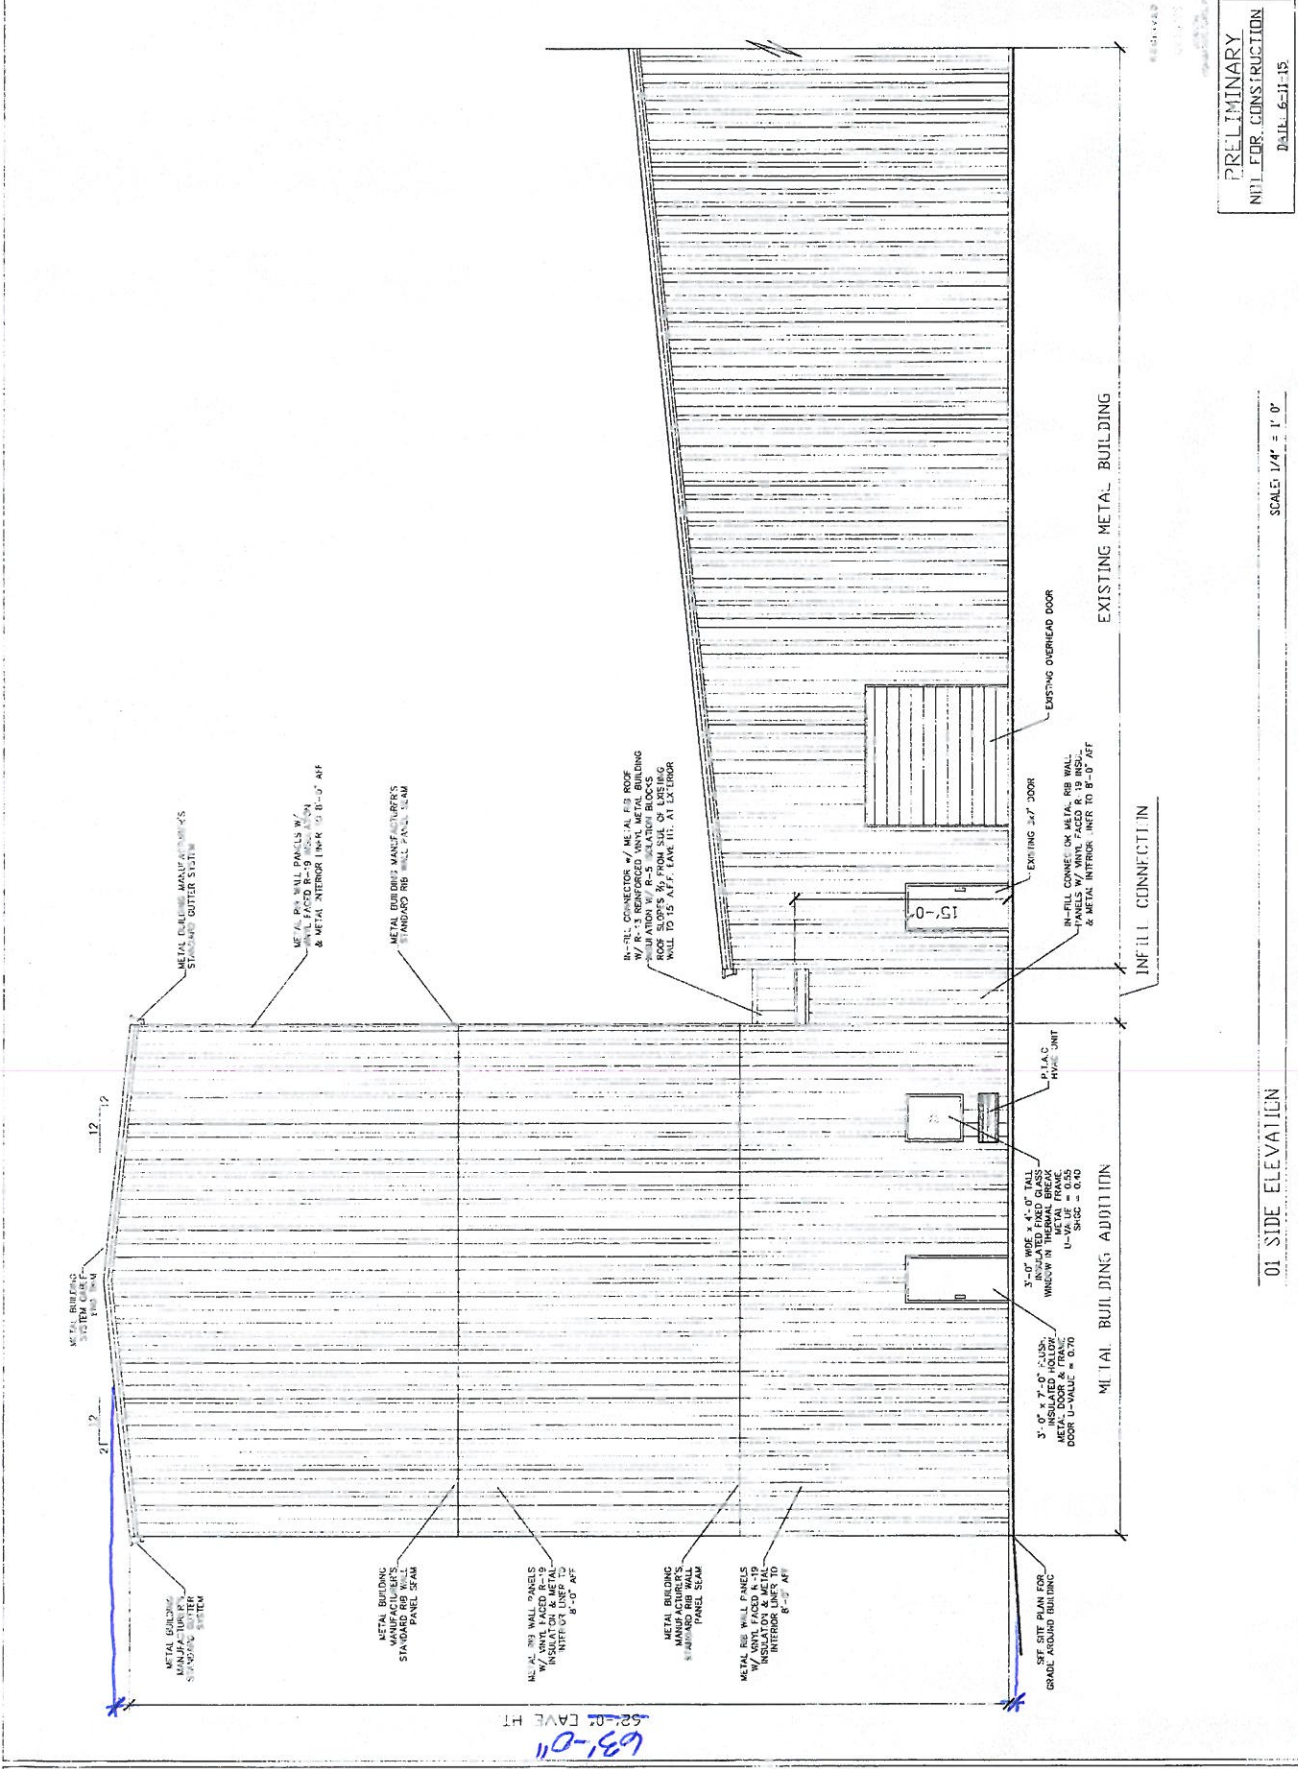

15VARIANCE1070


BRASCH
 CONSTRUCTORS, INC.
 901 LAMPION STREET
 LOUISVILLE KENTUCKY 40214
 (502) 587-7176 (502) 587-7180 FAX

NEW ADDITION
HERITAGE PLASTICS
 6700 ENTERPRISE DRIVE
 LOUISVILLE, KENTUCKY 40214

EDWARD EICHE ARCHITECT
 10011 TUPPENCE TRACE
 LOUISVILLE KENTUCKY 40223
 (502) 797-1441 (502) 244-4965 FAX

DESIGNED BY	DATE
CHECKED BY	DATE
DATE	DATE
BASELINE	BASELINE
EXTERIOR	EXTERIOR
ELEVATIONS	ELEVATIONS
REVISIONS	

A2.01
 SHEET NUMBER

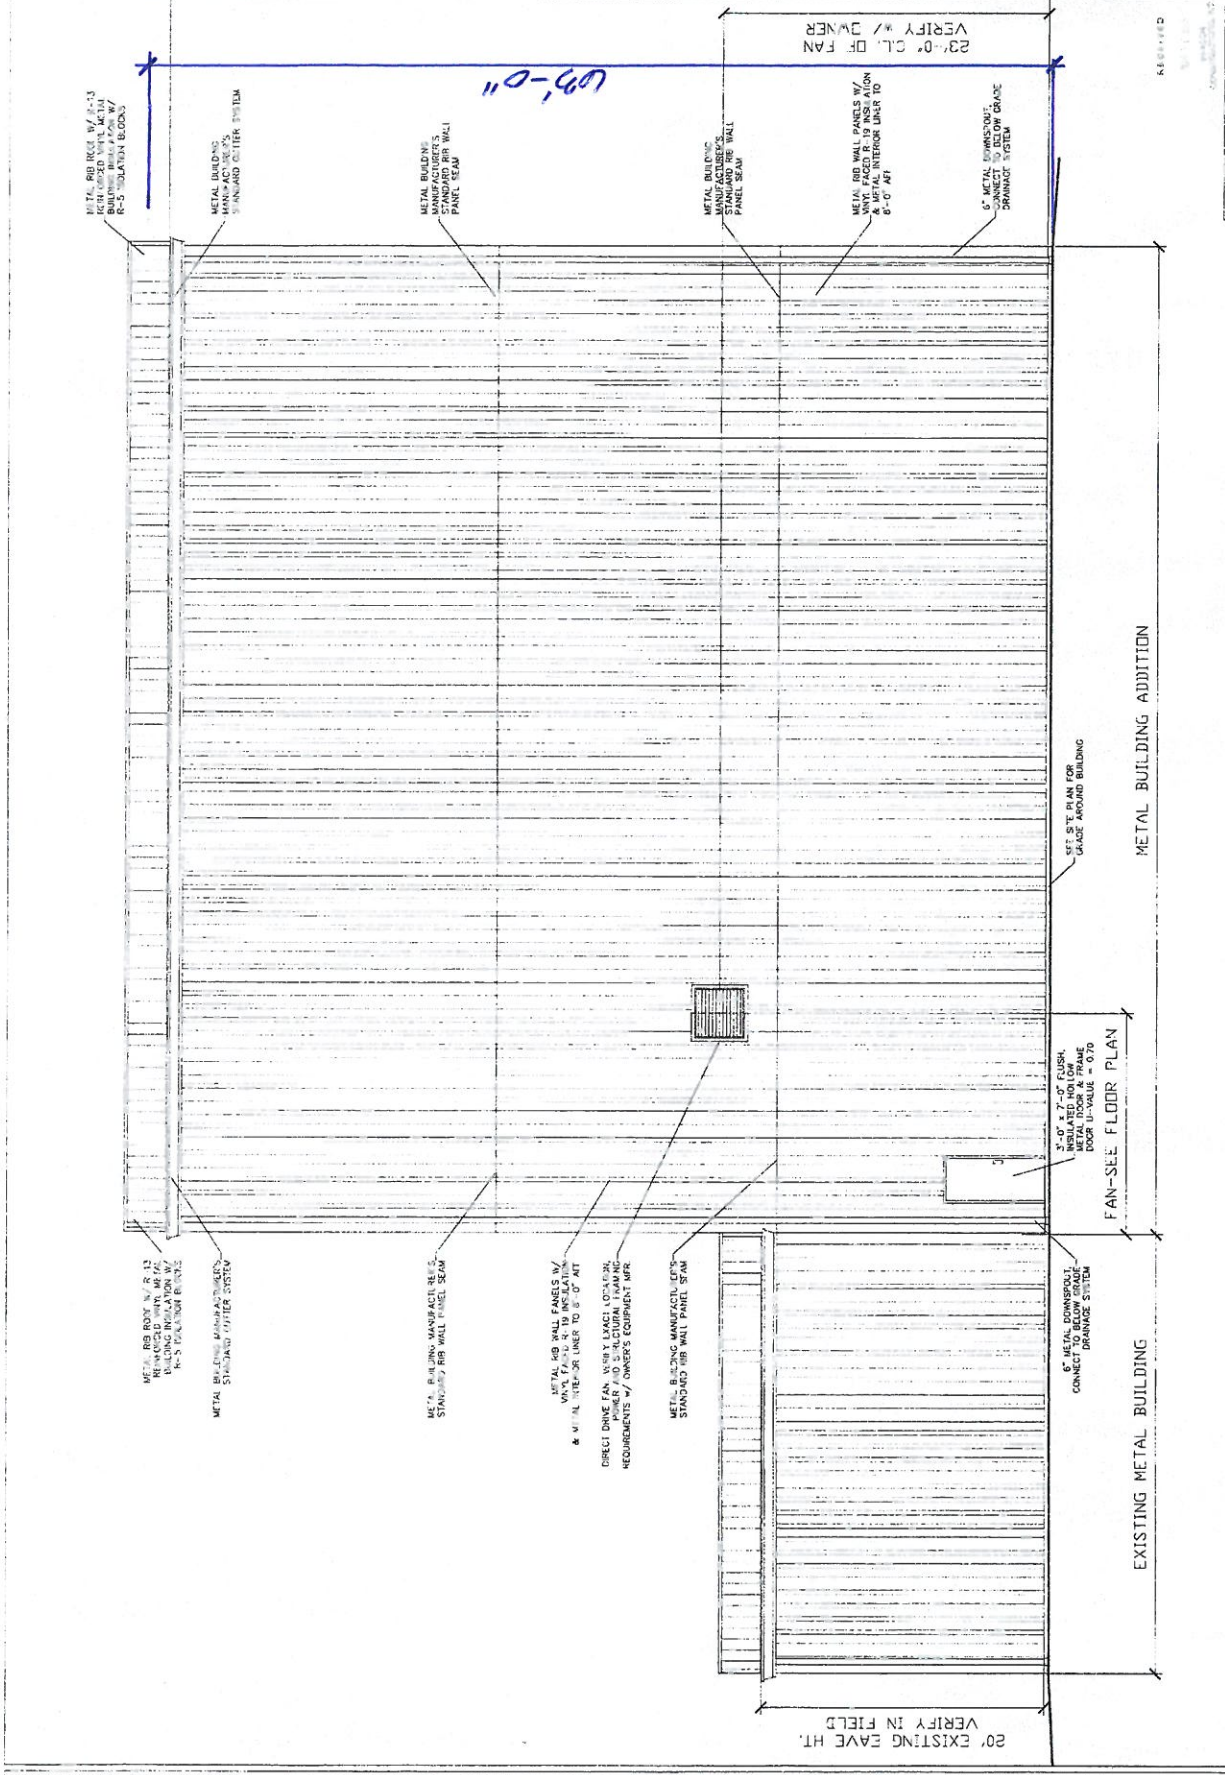

PRELIMINARY
 NOT FOR CONSTRUCTION
 DATE: 6-11-15

SCALE: 1/4" = 1'-0"

01 REAR ELEVATION

20' EXISTING EAVE HT.
 VERIFY IN FIELD

23'-0" CL. OF FAN
 VERIFY W/ OWNER

15VARIANCE1070