



**MATERIAL PERCENTAGES**

MATERIAL	NORTH ELEVATION	EAST ELEVATION
FIBER CEMENT - BLOCK	800 SQ. FT. 41.2%	800 SQ. FT. 33.7%
FIBER CEMENT - WOOD	270 SQ. FT. 13.9%	270 SQ. FT. 11.4%
METAL PANEL	264 SQ. FT. 13.6%	0 SQ. FT. 0%
STONE VENEER	65 SQ. FT. 3.3%	660 SQ. FT. 27.8%
GLASS	543 SQ. FT. 28.0%	642 SQ. FT. 27.1%
TOTAL	1942 SQ. FT. 100%	2374 SQ. FT. 100%



EAST ELEVATIONS - STREETSIDE  
SCALE: 1/4" = 1'-0"

RECEIVED  
JUN 24 2021  
PLANNING & DESIGN SERVICES

PRELIM ASPEN / CLEAR CHOICE ELEVATIONS

PROJECT INFORMATION

PROPOSED BUILDING SHELL FOR:  
**VIKING PARTNERS**  
TRACT 6 - HURSTBOURNE TOWN CENTER • LOUISVILLE, KY

PROFESSIONAL SEAL

PRELIMINARY DATES

MAY 19, 2021  
JUNE 23, 2021

NOT FOR CONSTRUCTION

JOB NUMBER

2132740

SHEET NUMBER

**A22**

**PROJECT INFORMATION**

PROPOSED BUILDING SHELL FOR:  
**VIKING PARTNERS**  
 TRACT 6 - HURSTBOURNE TOWN CENTER • LOUISVILLE, KY

PROFESSIONAL SEAL

**PRELIMINARY DATES**

MAY 19, 2021  
 JUNE 23, 2021


**NOT FOR CONSTRUCTION**

JOB NUMBER

2132740


SHEET NUMBER

**A21**

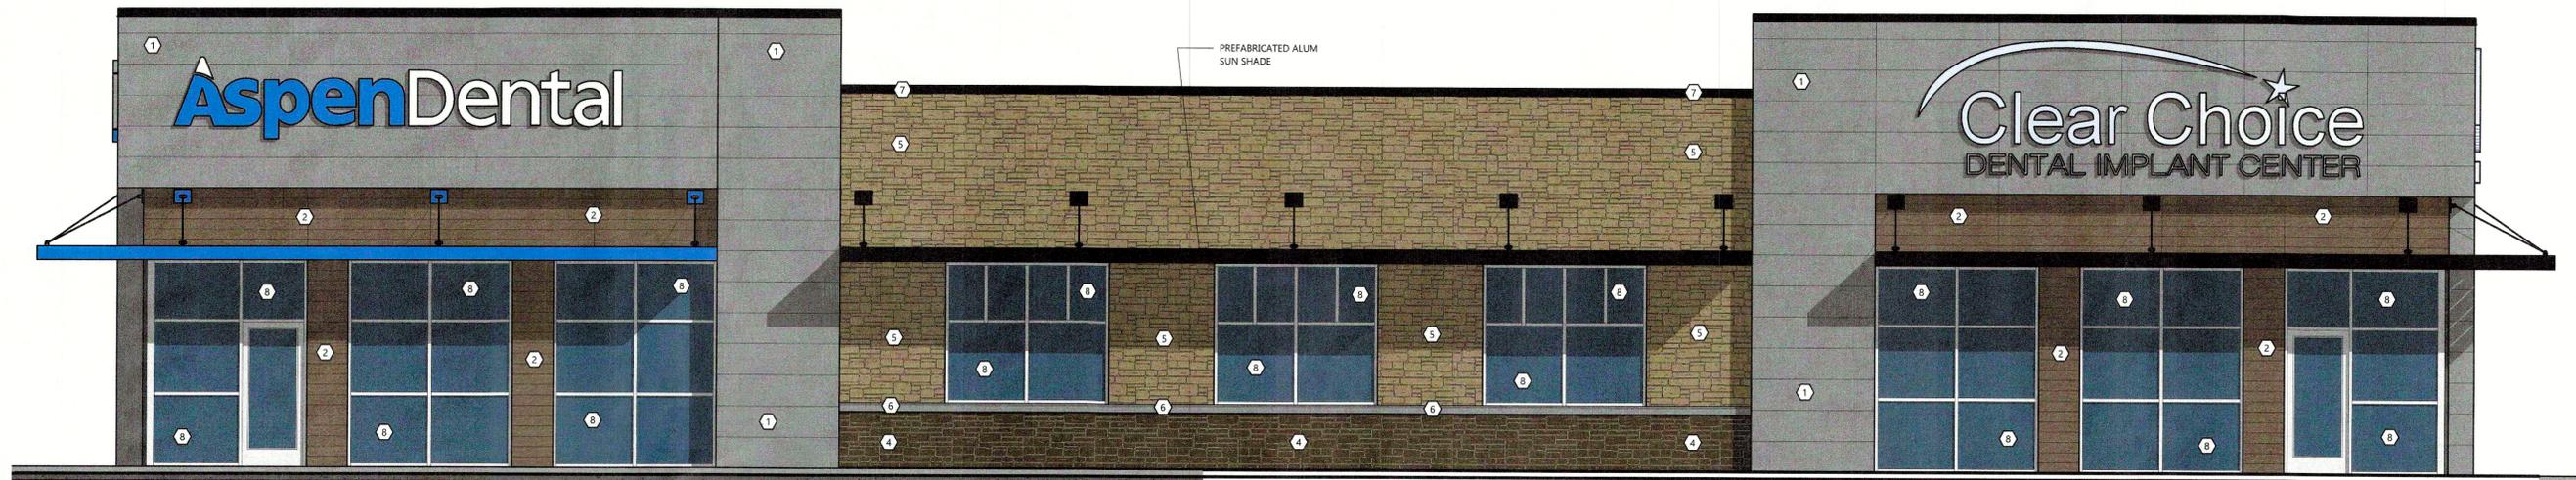

WEST ELEVATION - PARKING SIDE

SCALE: 1/4" = 1'-0"

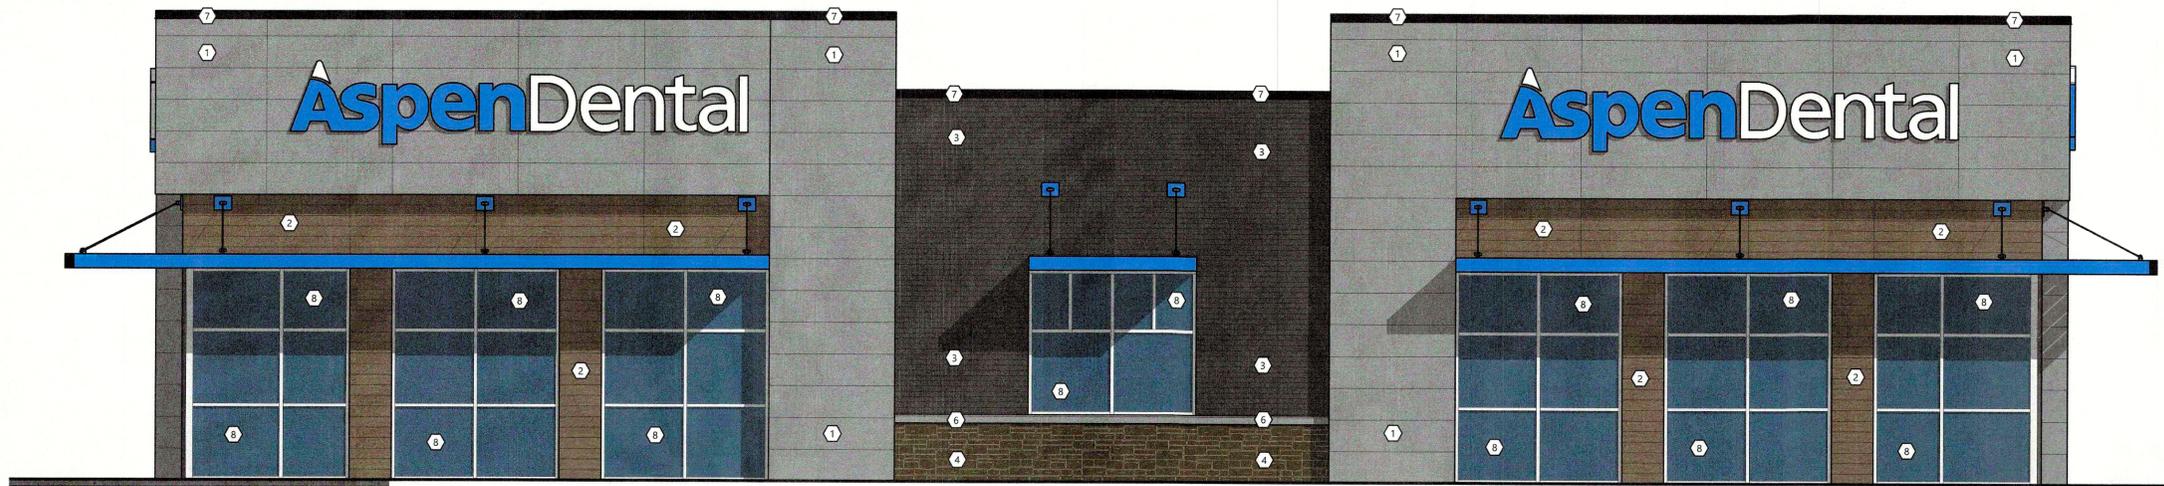

NORTH ELEVATION - STREETSIDE

SCALE: 1/4" = 1'-0"



SOUTH ELEVATION - PARKING SIDE

SCALE: 1/4" = 1'-0"

**EXTERIOR FINISH KEY**

- 8 THERMALLY BROKEN ALUMINUM FRAME w/ INSULATED GLAZING • SEE A6 SHEET(S)
- 7 PRECAST METAL COPING MFR: FIRESTONE UNA-CLAD COLOR: BLACK
- 6 PRECAST CONCRETE SILL MFR: STONECAST COLOR: LIMESTONE MORTAR: WESTERN LIME CORP W-5
- 5 THIN MANUFACTURED STONE VENEER MFR: DUTCH QUALITY COLOR: SIENNA DRYSTACK MORTAR: WESTERN LIME CORP W-5
- 4 THIN MANUFACTURED STONE VENEER MFR: DUTCH QUALITY COLOR: ASHEN DRYSTACK MORTAR: WESTERN LIME CORP W-5
- 3 EXPOSED FASTENER METAL PANEL MFR: MCELROY METALS STYLE: MULTI-COR COLOR: CHARCOAL
- 2 FIBER CEMENT PANEL MFR: NICHHA STYLE: VINTAGE WOOD COLOR: SPRUCE
- 1 FIBER CEMENT PANEL MFR: NICHHA STYLE: ARCHITECTURAL BLOCK COLOR: BAMBOO

**MATERIAL PERCENTAGES**

MATERIAL	NORTH ELEVATION	EAST ELEVATION
FIBER CEMENT - BLOCK	800 SQ. FT. 41.2%	800 SQ. FT. 33.7%
FIBER CEMENT - WOOD	270 SQ. FT. 13.9%	270 SQ. FT. 11.4%
METAL PANEL	264 SQ. FT. 13.6%	0 SQ. FT. 0%
STONE VENEER	65 SQ. FT. 3.3%	660 SQ. FT. 27.8%
GLASS	543 SQ. FT. 28.0%	642 SQ. FT. 27.1%
TOTAL	1942 SQ. FT. 100%	2374 SQ. FT. 100%

RECEIVED

JUN 24 2021

PLANNING & DESIGN SERVICES

PRELIM ASPEN / CLEAR CHOICE ELEVATIONS