



FDR, LLC

PROPOSED
SOUTHPONT
RETAIL CENTER
BUILDING 1


11750 INTERCHANGE DR.
LOUISVILLE, KENTUCKY

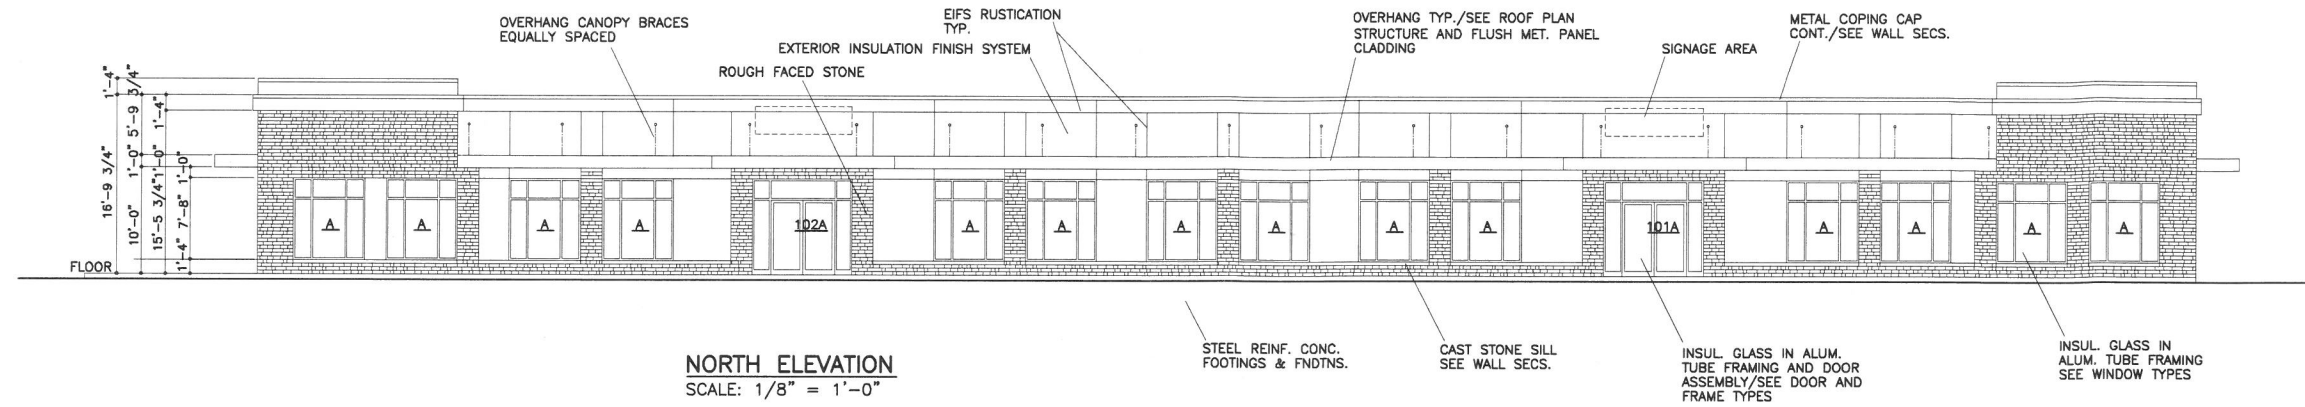

NORTH ELEVATION
SCALE: 1/8" = 1'-0"

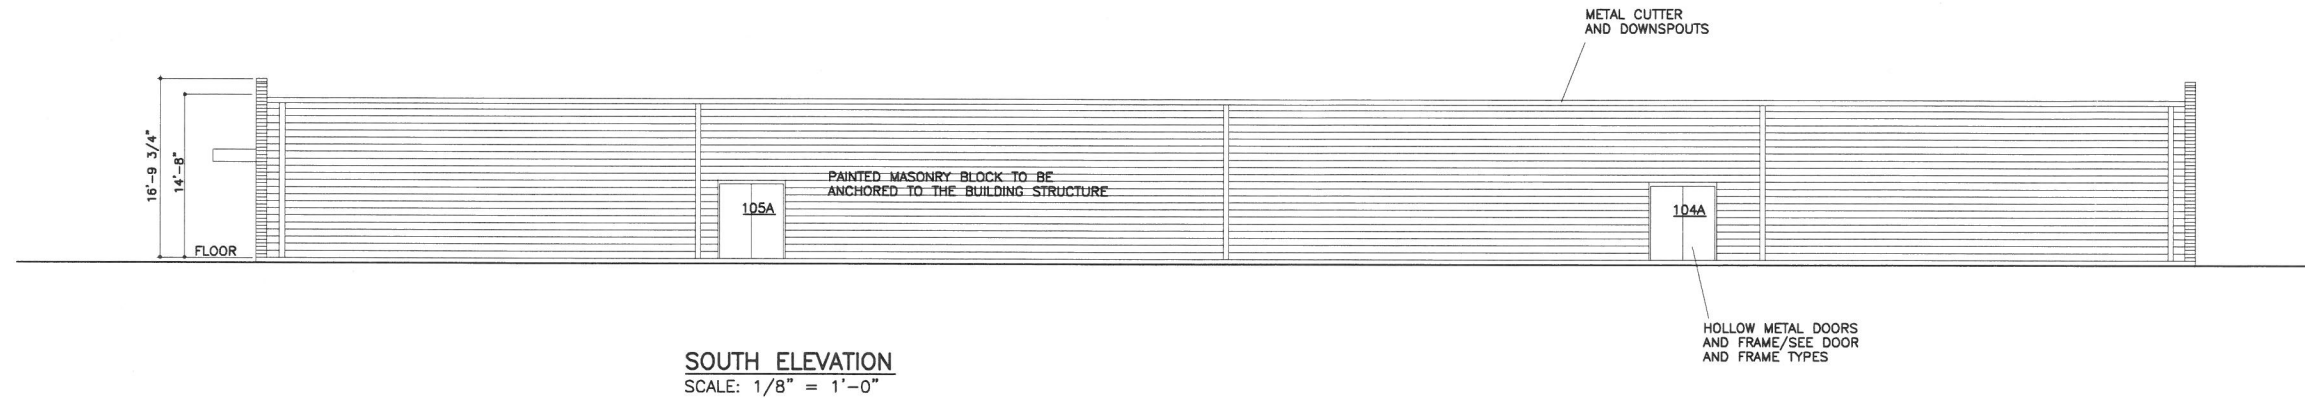

SOUTH ELEVATION
SCALE: 1/8" = 1'-0"

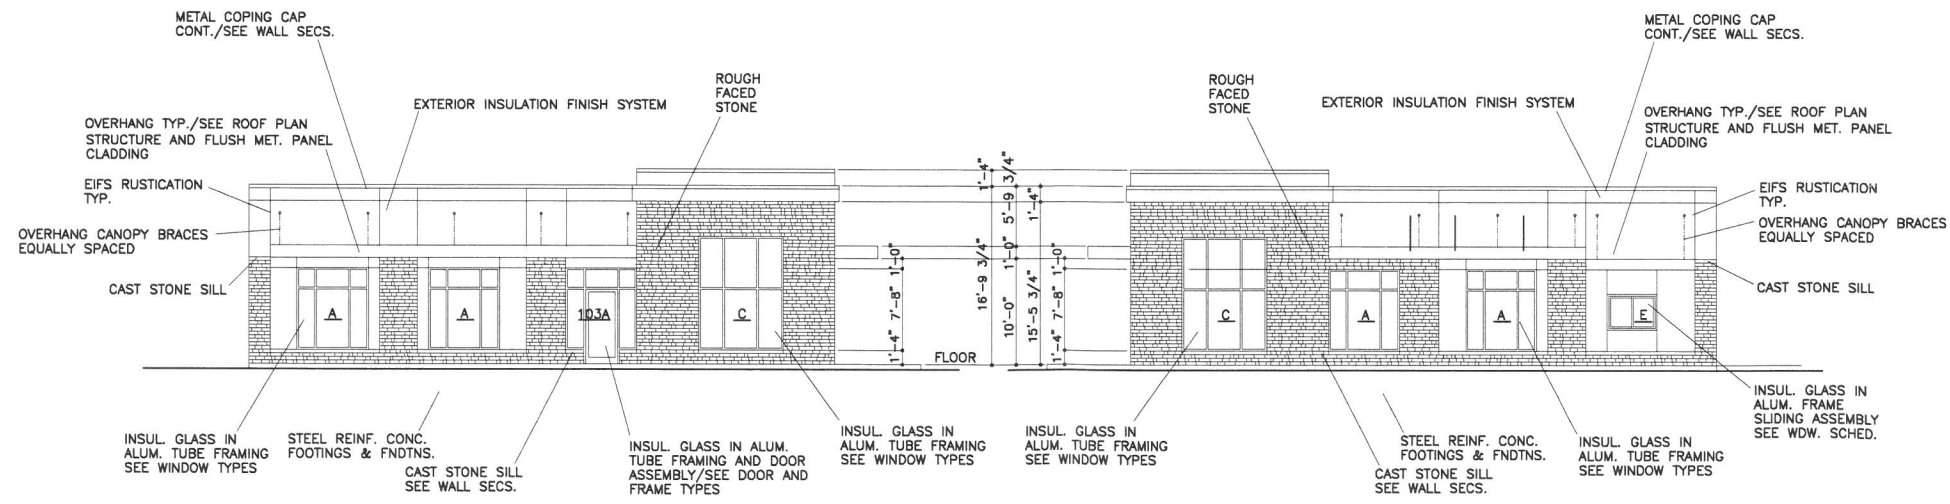

EAST ELEVATION
SCALE: 1/8" = 1'-0"

WEST ELEVATION
SCALE: 1/8" = 1'-0"

FWO
F.W. OWENS COMPANY
GENERAL CONTRACTORS
CONSTRUCTION MANAGERS
4011 Shepherdville Road
Louisville, Kentucky 40213

ELEVATIONS

DRAWN BY	DATE	DWG. NO.
RLH	10/17/19	
REVISIONS		

RECEIVED
OCT 17 2019
PLANNING &
DESIGN SERVICES

SBA2

19-DDP-0054

FDR, LLC

PROPOSED
SOUTHPONT
RETAIL CENTER
BUILDING 2-3

11750 INTERCHANGE DR.
LOUISVILLE, KENTUCKY

FWO
F.W. OWENS COMPANY
GENERAL CONTRACTORS
CONSTRUCTION MANAGERS
4011 Shepherdville Road
Louisville, Kentucky 40213

RECEIVED
2019
PLANNING &
DESIGN SERVICES





PRELIMINARY
ELEVATIONS

DRAWN BY: DATE: DWG. NO.

RLH 10/15/19

REVISIONS

HBA2

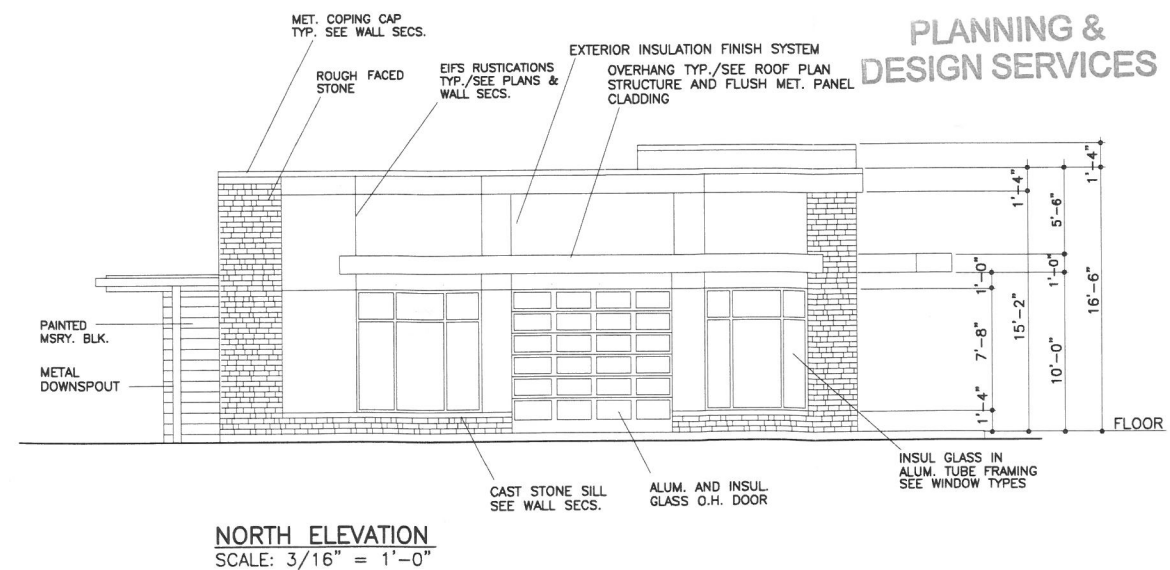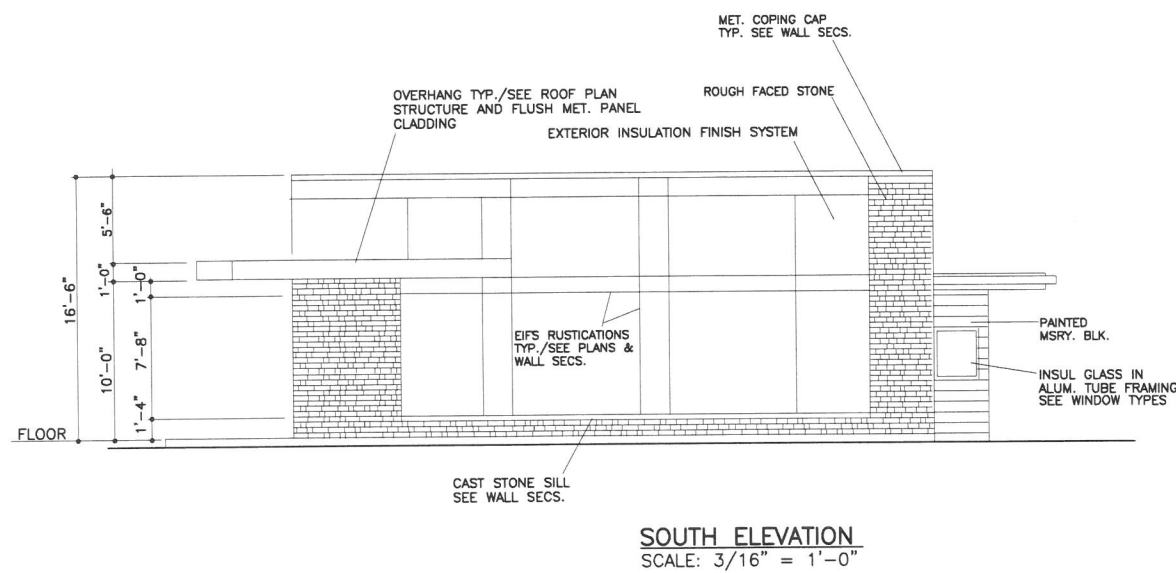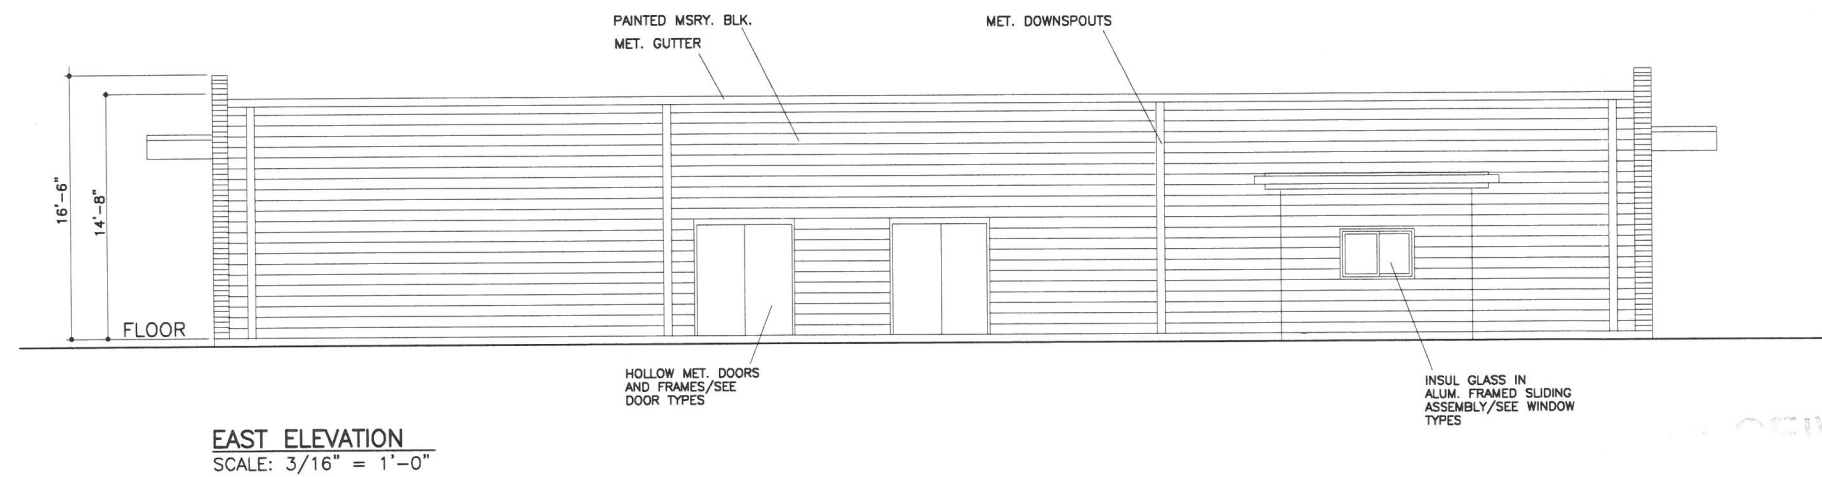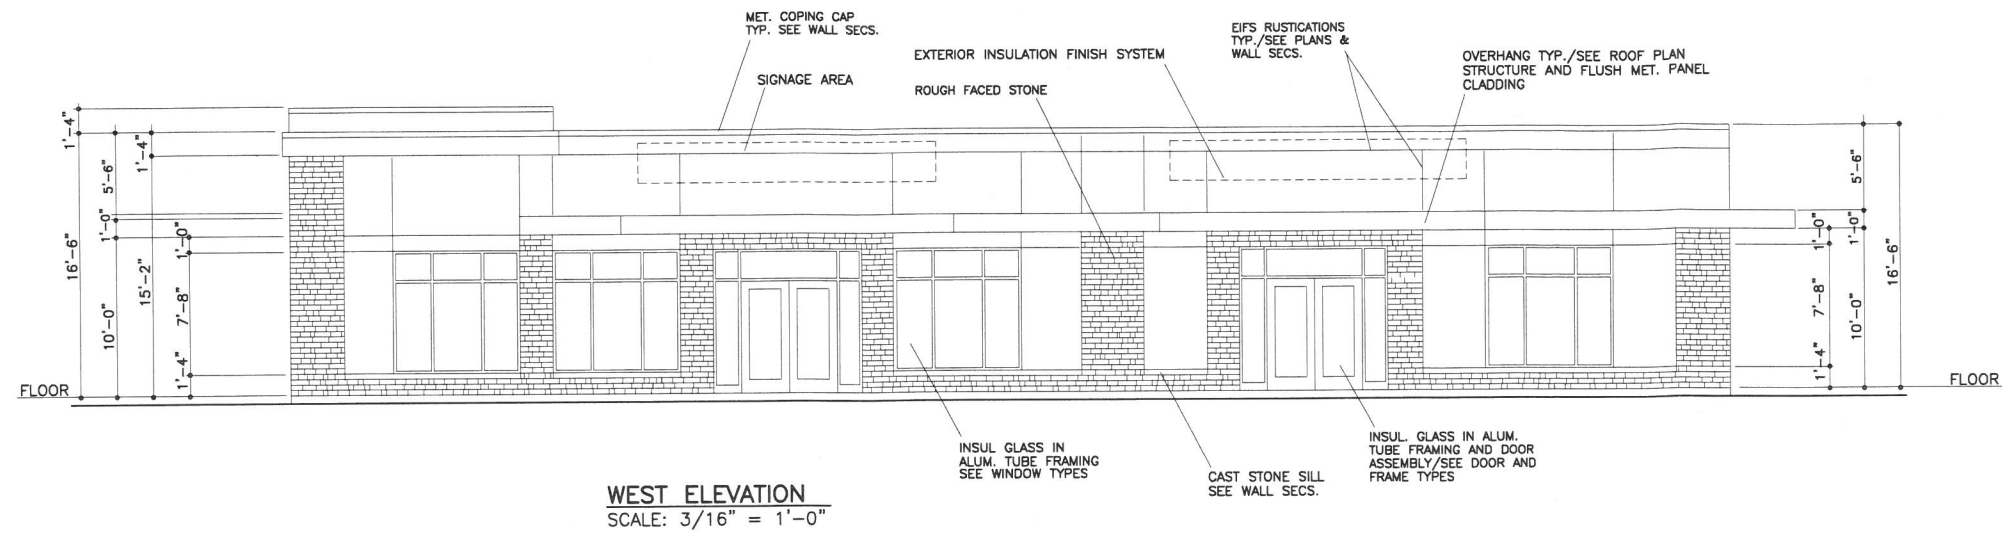

19-DDP-0054