

EXTERIOR FINISHES

<b>(SC-1)</b> STUCCO SYSTEM COLOR: WHITE FINISH: SAND MEDIUM	<b>(EC-1)</b> PREFINISHED METAL COPING COLOR: DARK BRONZE	<b>(CB-1)</b> FIBER CEMENT BOARD COLOR: REQUISITE GRAY SW#7023
<b>(SC-2)</b> STUCCO SYSTEM COLOR: BROWN FINISH: SAND MEDIUM	<b>(ET-119)</b> EXTERIOR PAINT COLOR: DARK BRONZE FINISH: SEMI-GLOSS	<b>(BR-A)</b> BRICK VENEER COLOR: DARK GRAY SIZE: MODULAR
<b>(BR-A)</b> BRICK VENEER COLOR: DARK BROWN SIZE: MODULAR	<b>(ST-1)</b> STOREFRONT COLOR: DARK BRONZE	<b>(BR-B)</b> BRICK VENEER COLOR: WHITE SIZE: MODULAR
<b>(BR-B)</b> BRICK VENEER COLOR: LIGHT BROWN SIZE: MODULAR		

ATTACHED CANOPY SCHEDULE

Mark	Description	Count	Overall Width	Overall Depth	Tie Back Mounting (Offset From Top)	Integral Lighting
C1-A	Exterior Canopy	1	3'-8 1/2"	1'-0"	0"	Yes
C1-C	Exterior Canopy	9	6'-4"	0"	1'-0"	No
C3-B	Exterior Canopy	1	15'-0"	4'-0"	2'-4"	No
C3-C	Exterior Canopy	1	15'-0"	4'-0"	2'-4"	Yes
C4-G	Exterior Canopy	1	7'-0"	4'-0"	2'-4"	Yes
Grand total		13				



PERSPECTIVE VIEW



PERSPECTIVE VIEW



PERSPECTIVE VIEW



PERSPECTIVE VIEW

PROJECT DATA

Exterior Finish Type:	TOWER BRICK	Playground	NO
Wall Framing Type:	METAL STUD	Landscaping Type	STANDARD
Kitchen Type:	CENTERLINE	LEED Rating	NOT CERTIFIED
Water Filtration Type:	TYPE A	Drive Thru Stack Count:	#
Drive Thru:	YES	Drive Thru Bypass Lane:	YES
Industrialized Construction:	YES	Drive Thru Number of Fulfillment Lanes:	#
Number of Parking Spaces:	#	Drive Thru Number of Pickup Lanes:	#
Number of Accessible Parking Spaces:	#	Drive Thru Number of Order Point Pylons:	#
Cross Parking:	YES	Drive Thru Number of Pickup Windows:	#
Menu Board - Interior:	YES	Drive Thru Door:	YES
Menu Board - Interior - Count:	5	Square Footage:	4996
Menu Board - Interior - Type:	DIGITAL	Seat Count - Interior:	90
Menu Board - Walk-up:	NO	Menu Board - Exterior:	16
Menu Board - Walk-up - Count:	N/A	Canopy Type - Order Point:	DOUBLE
Menu Board - Walk-up - Type:	N/A	Canopy Type - Meal Delivery:	DOUBLE
Menu Board - Order Point:	YES	Number of Registers:	7
Menu Board - Order Point - Count:	4		
Menu Board - Order Point - Type:	DIGITAL		

DESIGN APPROVAL

SUP  SD  DD  CD  
 NOT APPROVED - REVISE AND RESUBMIT  
 APPROVED AS NOTED - REVISE AND RESUBMIT  
 APPROVED FOR DESIGN INTENT  
 INITIAL: \_\_\_\_\_ DATE: \_\_\_\_\_



**Chick-fil-A**  
**Chick-fil-A**  
**5200 Buffington Road**  
**Atlanta, Georgia**  
**30349-2998**

SITE  
 ADAPT  
 LOGO  
 AND  
 ADDRESS

PROTOTYPICAL SET


NOT FOR  
 REGULATORY  
 APPROVAL,  
 BIDDING, OR  
 CONSTRUCTION



PERSPECTIVE VIEW

REF. ENCLOSURE FINISHES


<b>(EC-1)</b> PREFINISHED METAL COPING COLOR: DARK BRONZE
<b>(BR-A)</b> BRICK VENEER COLOR: DARK BROWN SIZE: MODULAR

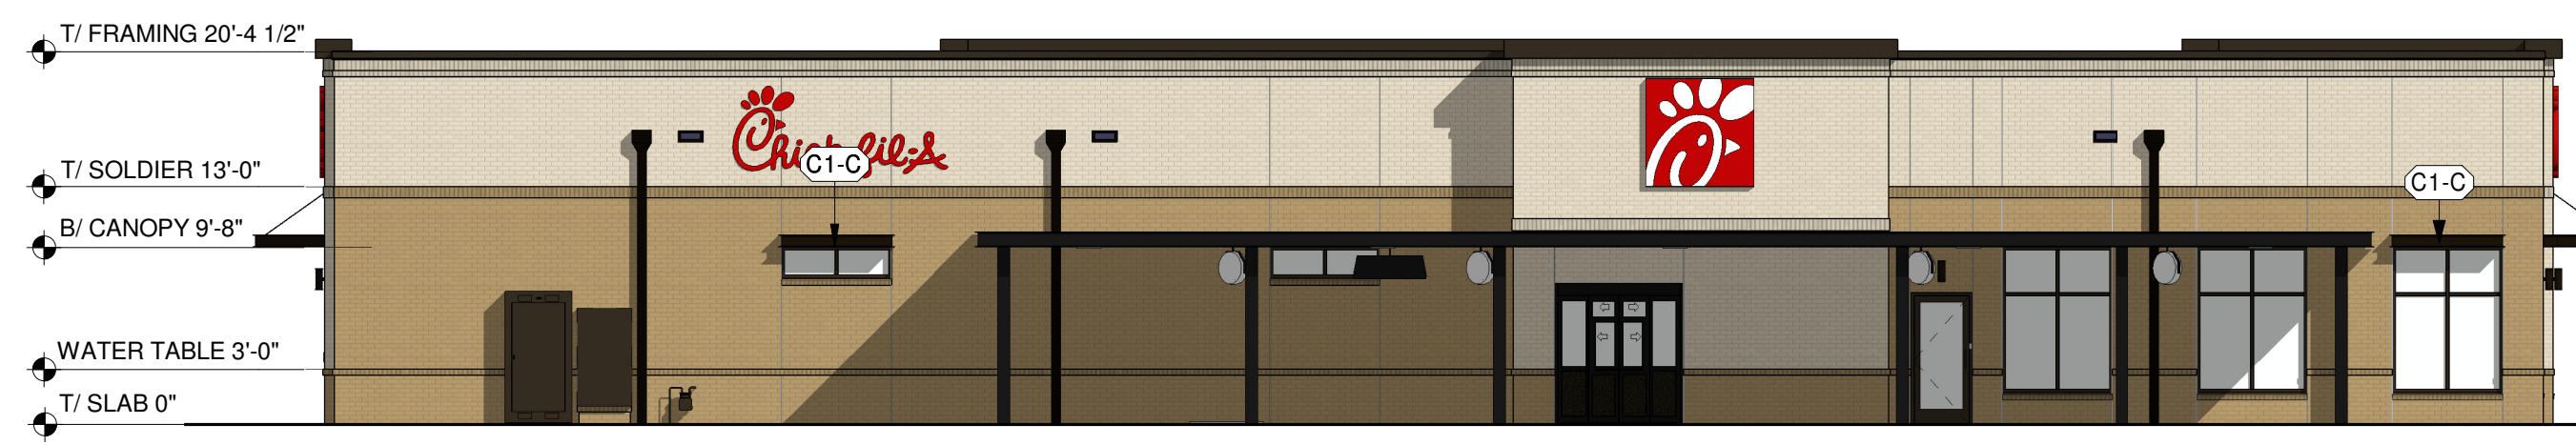

EXTERIOR ELEVATION




EXTERIOR ELEVATION

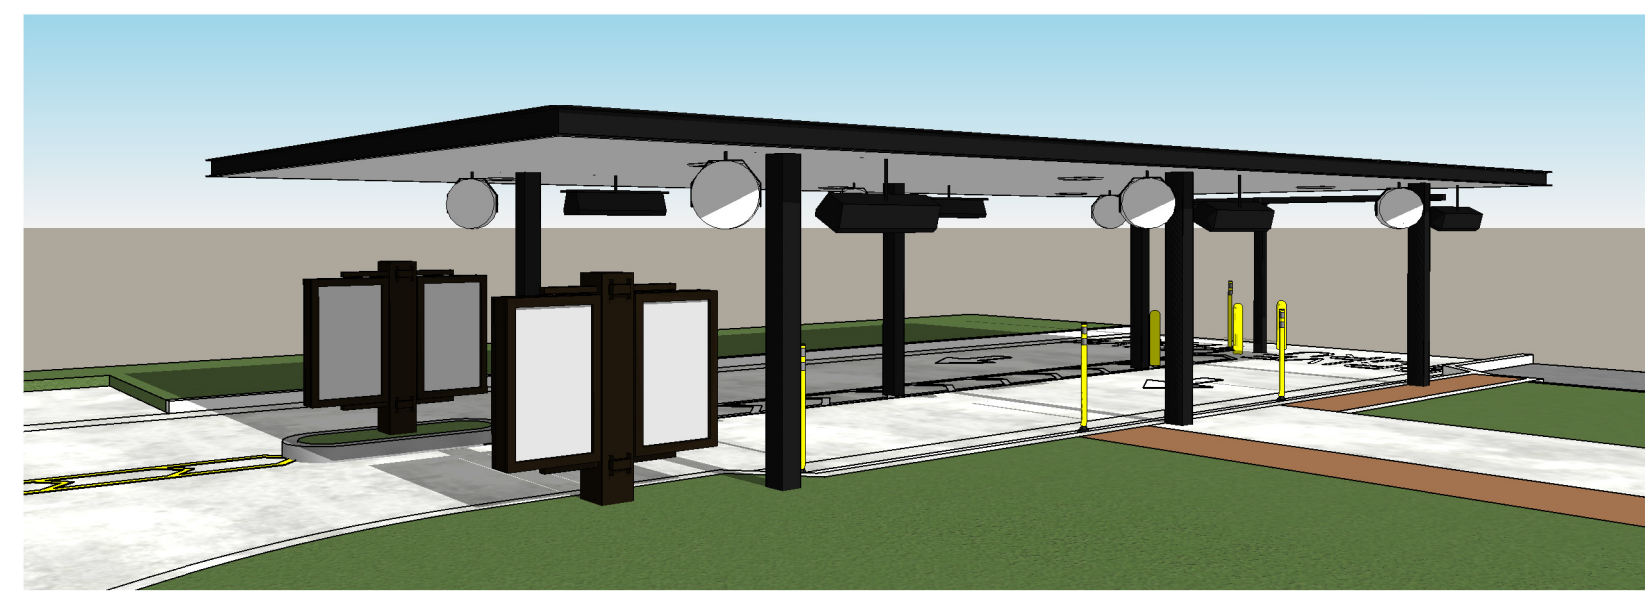


PERSPECTIVE VIEW

OP CANOPY FINISHES

<b>(CP-1)</b> PREFINISHED METAL COPING COLOR: DARK BRONZE
<b>(CP-2)</b> METAL DECKING COLOR: WHITE

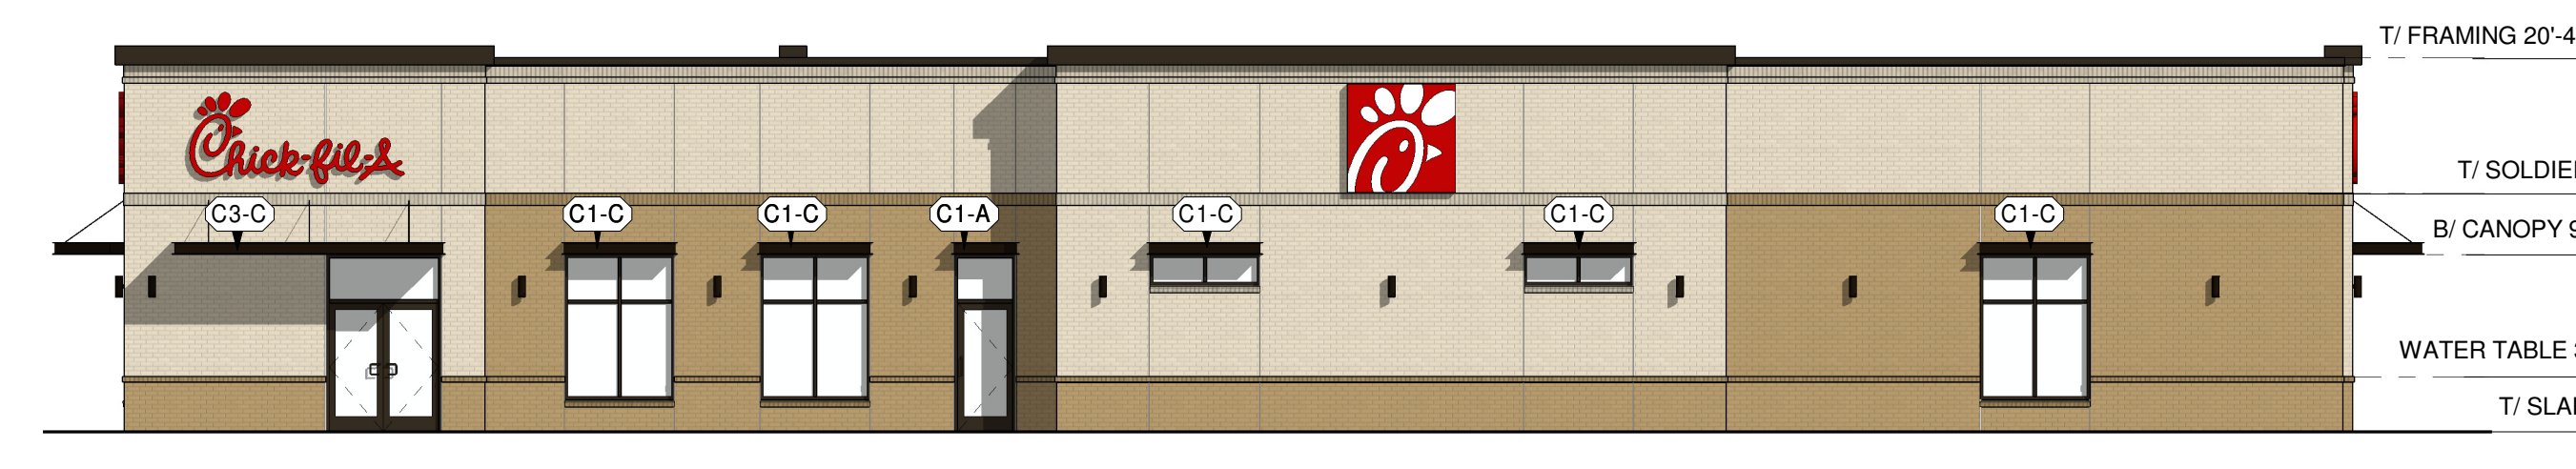

EXTERIOR ELEVATION

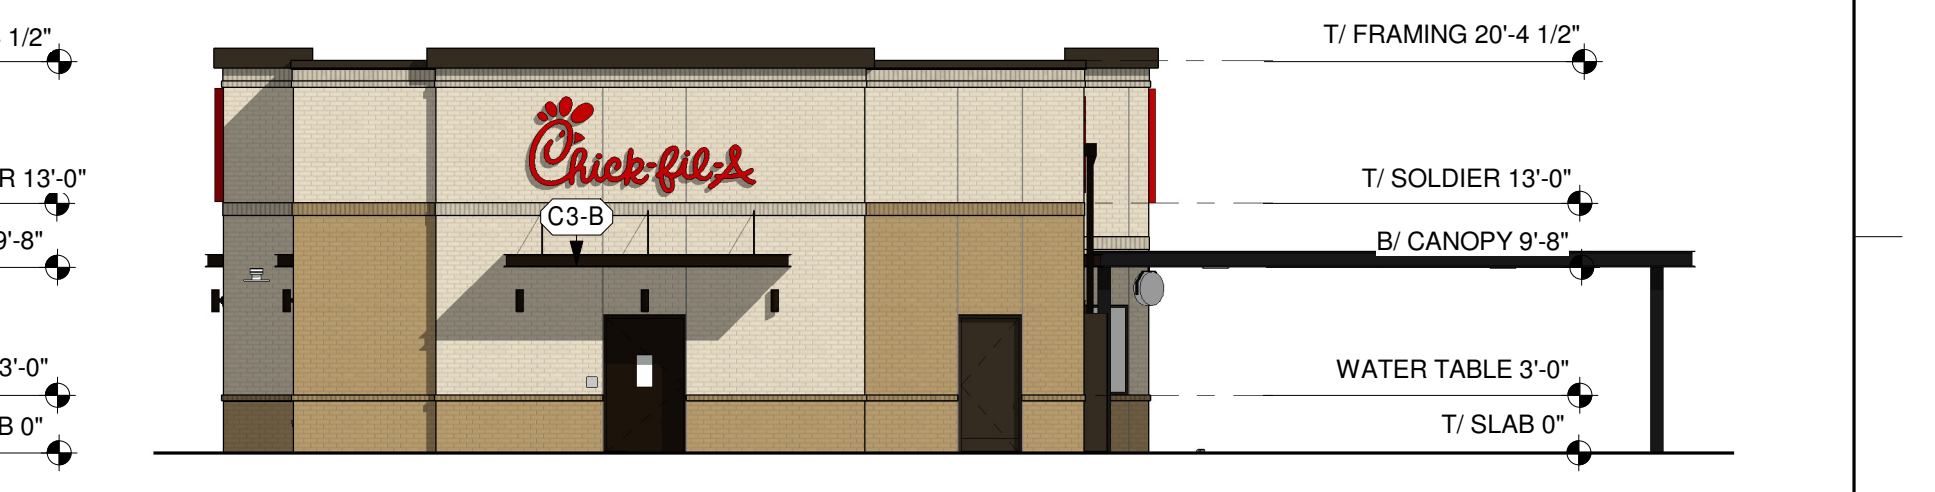


EXTERIOR ELEVATION



PERSPECTIVE VIEW - PATIO

PATIO SEATING SCHEDULE

Mark	Type	Count	Manufacturer	Model	Width	Depth	Height	Material	Finish
1	Patio Chair	16	Benchmark Design Group	WENDOVER CHAIR					
2	Patio Table - 4 Top	2	Benchmark Design Group	TAB3055-3636-AAL-WJ-UH-BDT	3'-0"	3'-0"	2'-5 1/4"	Aluminum - Dark Bronze	RAL 49/66220 (C34 Bronze One Coat)
3	Patio Table - 4 Top - ADA	1	Benchmark Design Group	TAB3055-3644-AAL-WJ-UH-BDT	3'-8"	3'-0"	2'-5 1/4"	Aluminum - Dark Bronze	RAL 49/66220 (C34 Bronze One Coat)
4	Patio Table - 2 Top	2	Benchmark Design Group	TAB3055-2424-AAL-WJ-BDT	2'-0"	2'-0"	2'-5 1/4"	Aluminum - Dark Bronze	RAL 49/66220 (C34 Bronze One Coat)
5	Patio Umbrella	3	Tuuci	OCEAN MASTER PARASOL					
6	Trash Receptacle	1	Benchmark Design Group	CFA-AL-2444	2'-0"	2'-0"	3'-11"	Dark Bronze	RAL 49/66220 (C34 Bronze One Coat)
7	Entrance Bench	1	Benchmark Design Group	Wendover Bench - 4131					
8	Bike Rack - Surface Mount	2	Belson Outdoors	ORN-2-SF-P	3'-4"	23/8"	2'-9"	Steel	Black Powder Coated

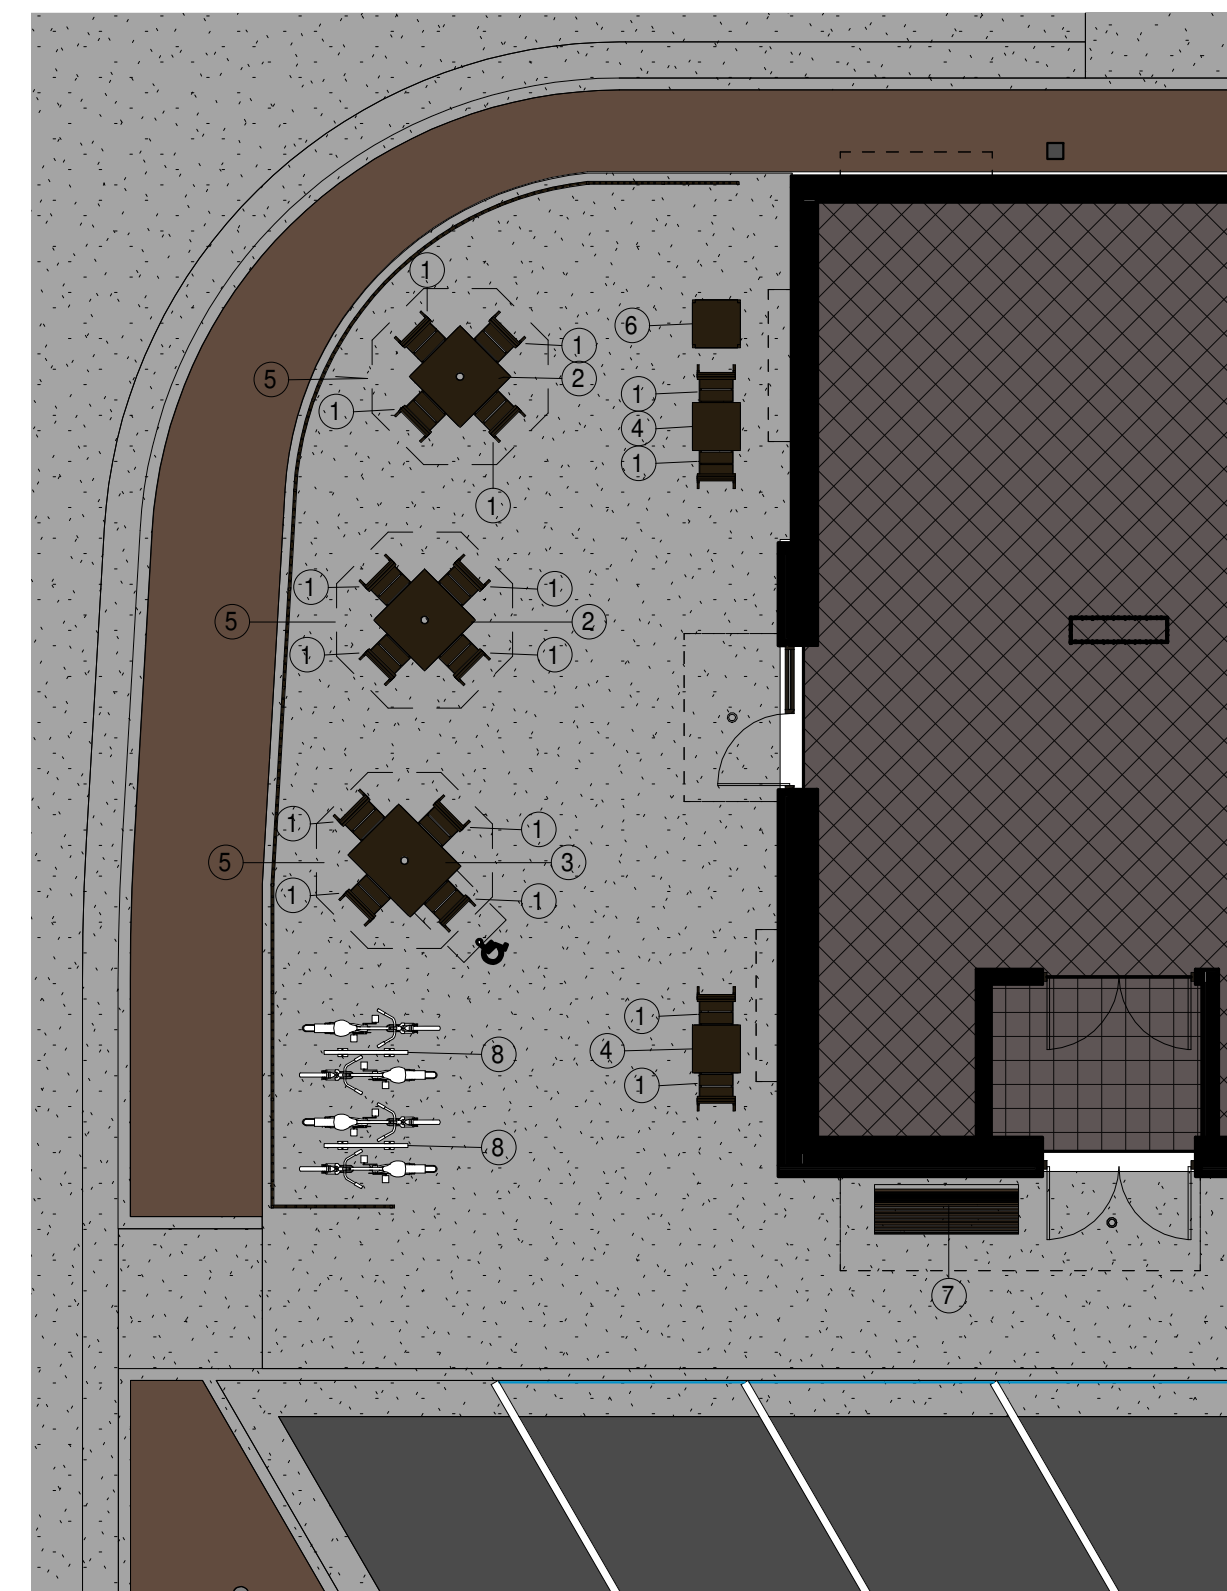

DINING PATIO PLAN

**CHICK-FIL-A**  
 Okolona FSU  
 10501 Preston Hwy,  
 Louisville, KY 40229

**FSR#00000**  
 BUILDING TYPE / SIZE: P13 LS LRG  
 RELEASE: 21.08  
 PRINTED FOR PROJECT STATUS  
 REVISION SCHEDULE  
 NO. DATE DESCRIPTION

CONSULTANT PROJECT # ###  
 DATE MM/DD/YY  
 DRAWN BY Author  
 Information contained on this drawing and in all digital files produced for above named project may not be reproduced in any manner without express written or verbal consent from authorized project representatives.  
**DESIGN OVERVIEW**  
 SHEET NUMBER

X-900

8/16/2021 11:34:34 AM C:\Users\mike.czajka\Documents\2020 Revit Projects\00000\_NewStore\_AFC\_mike.czajka.vit  
 XX-LS-00000-X-900-DESIGN OVERVIEW