




WEST ELEVATION
BUILDING ENTRY VIEW
SCALE: 1/8" = 1'-0"

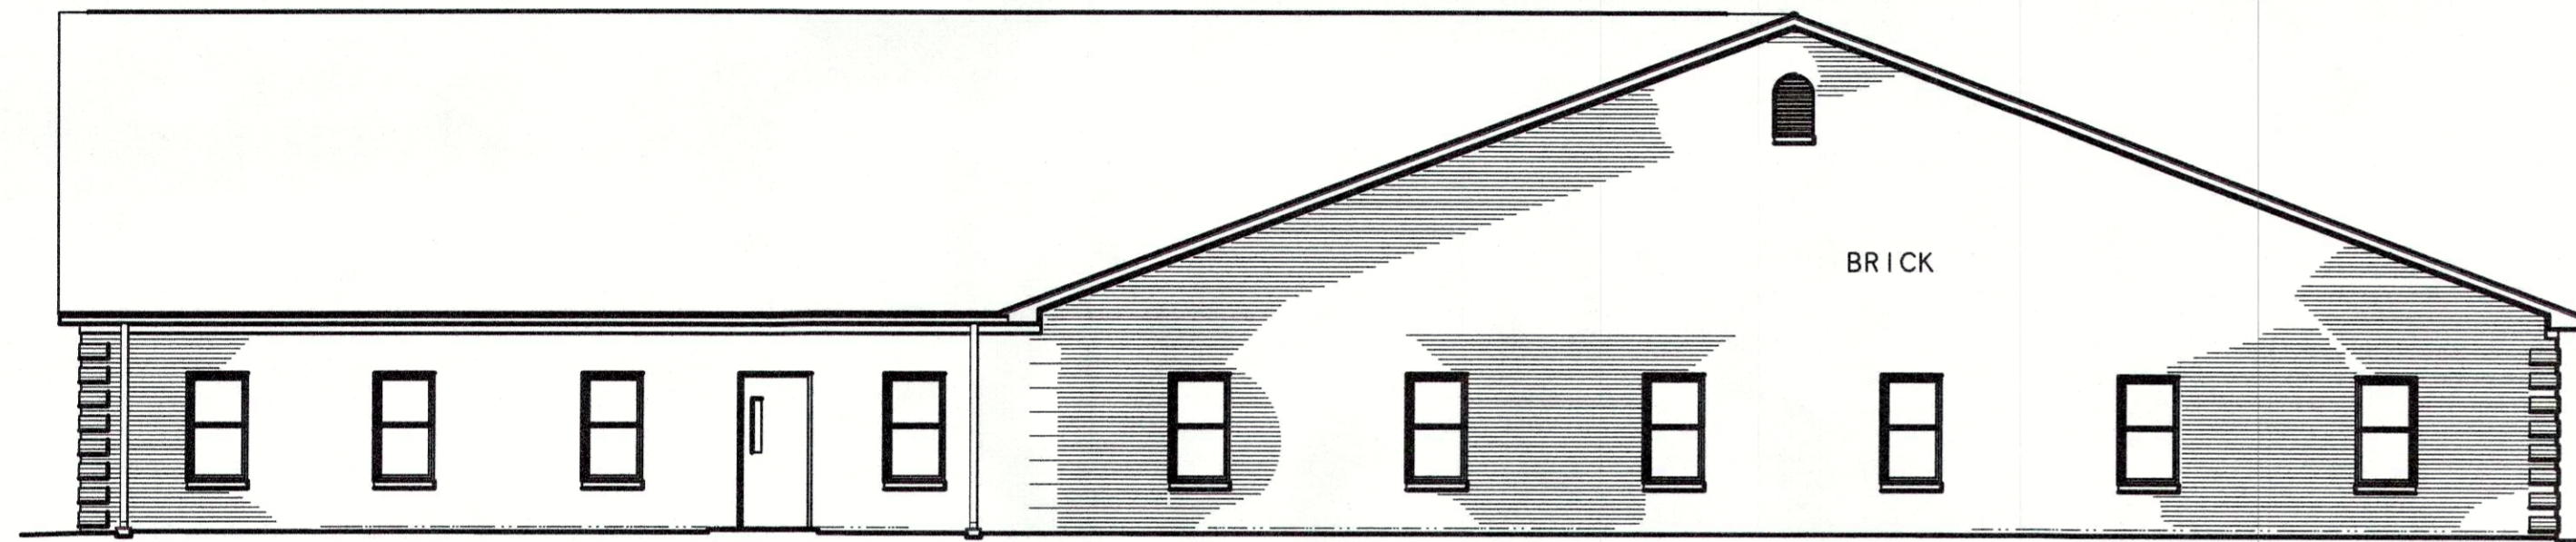

SOUTH ELEVATION
ADJACENT TO PROPERTY LINE
SCALE: 1/8" = 1'-0"

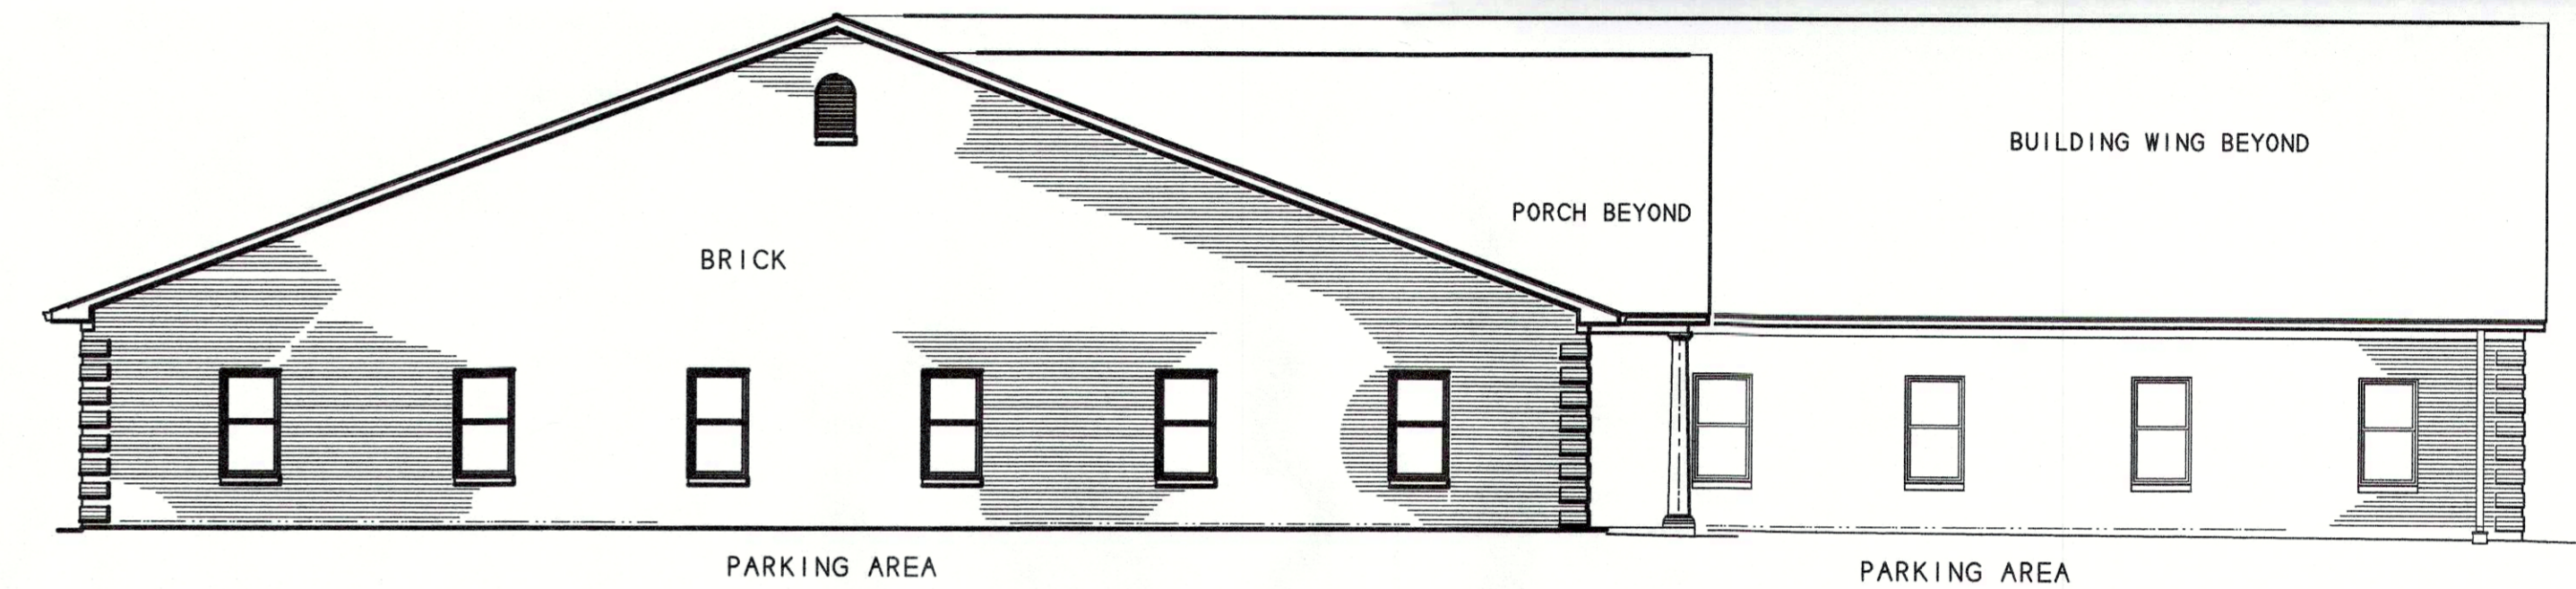

NORTH ELEVATION
SET-BACK FROM TAYLORSVILLE ROAD
SCALE: 1/8" = 1'-0"

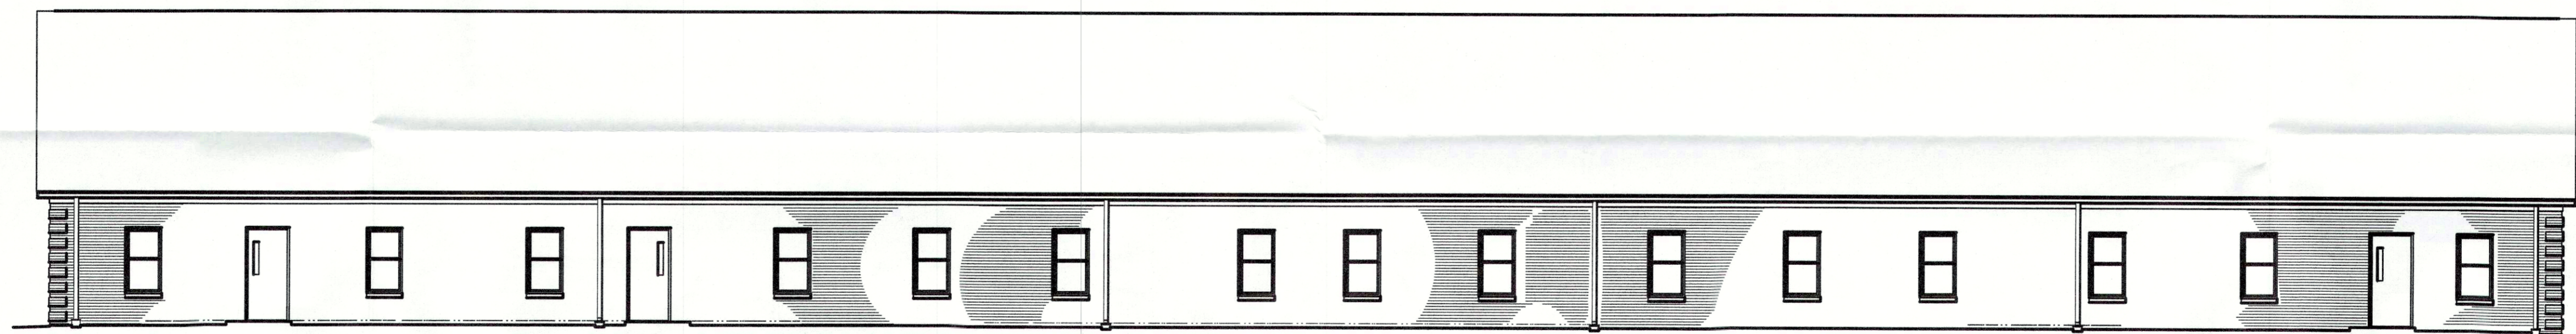

EAST ELEVATION
ADJACENT TO PROPERTY LINE
SCALE: 1/8" = 1'-0"

RECEIVED
MAR 07 2018
PLANNING &
DESIGN SERVICES

BUILDING ELEVATIONS
SCALE: 1/8" = 1'-0"

