


RECEIVED
OCT 02 2023
PLANNING & DESIGN
SERVICES

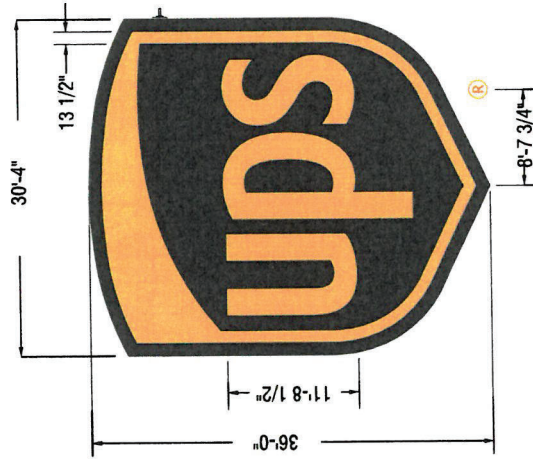

36" SHIELD

Scale: 3/32" = 1'-0"

These drawings are not for construction purposes. The information contained herein is intended to express design intent only. This original design is the sole property of Blair Image Elements. It cannot be reproduced, copied or exhibited, in whole or in part, without first obtaining written consent from Blair Image Elements.


<p>Issue Date: 04/26/22 Drawn By: RSF</p> <table border="1"> <thead> <tr> <th>REV</th> <th>DATE</th> <th>DESCRIPTION</th> </tr> </thead> <tbody> <tr> <td>0</td> <td>04/26/22</td> <td>INITIAL RELEASE</td> </tr> <tr> <td>1</td> <td>05/24/23</td> <td>ADDED OPTIONS FOR S4</td> </tr> <tr> <td>2</td> <td>06/09/23</td> <td>UPDATED S4.6 SS OPTIONS</td> </tr> </tbody> </table>	REV	DATE	DESCRIPTION	0	04/26/22	INITIAL RELEASE	1	05/24/23	ADDED OPTIONS FOR S4	2	06/09/23	UPDATED S4.6 SS OPTIONS	<p>UPS HUB 4525 CRITTENDEN DRIVE LOUISVILLE, KY 40269</p>	<p>STORE # UPS NWAMC</p>	<p>S4 - DETAIL</p>	<p>Page 9</p>	<p>Rev: 2 Date: 06/09/23 Doc #: AD-UPH-96864-220426-2 Blair Project #: 96864 Blair Sales Order #: 70510</p>	<p>Blair Image Elements 5107 Kissell Avenue Altoona, PA 16601 P: (814) 949-8287 blairimage.com</p> <p>blair IMAGE ELEMENTS™</p>
REV	DATE	DESCRIPTION																
0	04/26/22	INITIAL RELEASE																
1	05/24/23	ADDED OPTIONS FOR S4																
2	06/09/23	UPDATED S4.6 SS OPTIONS																




23-VARIANCE-039

SCOPE OF WORK

1. 36'-0" SHIELD

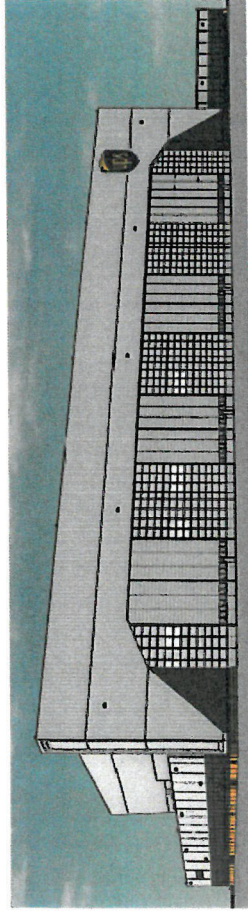


RECEIVED
OCT 02 2023
PLANNING & DESIGN
SERVICES

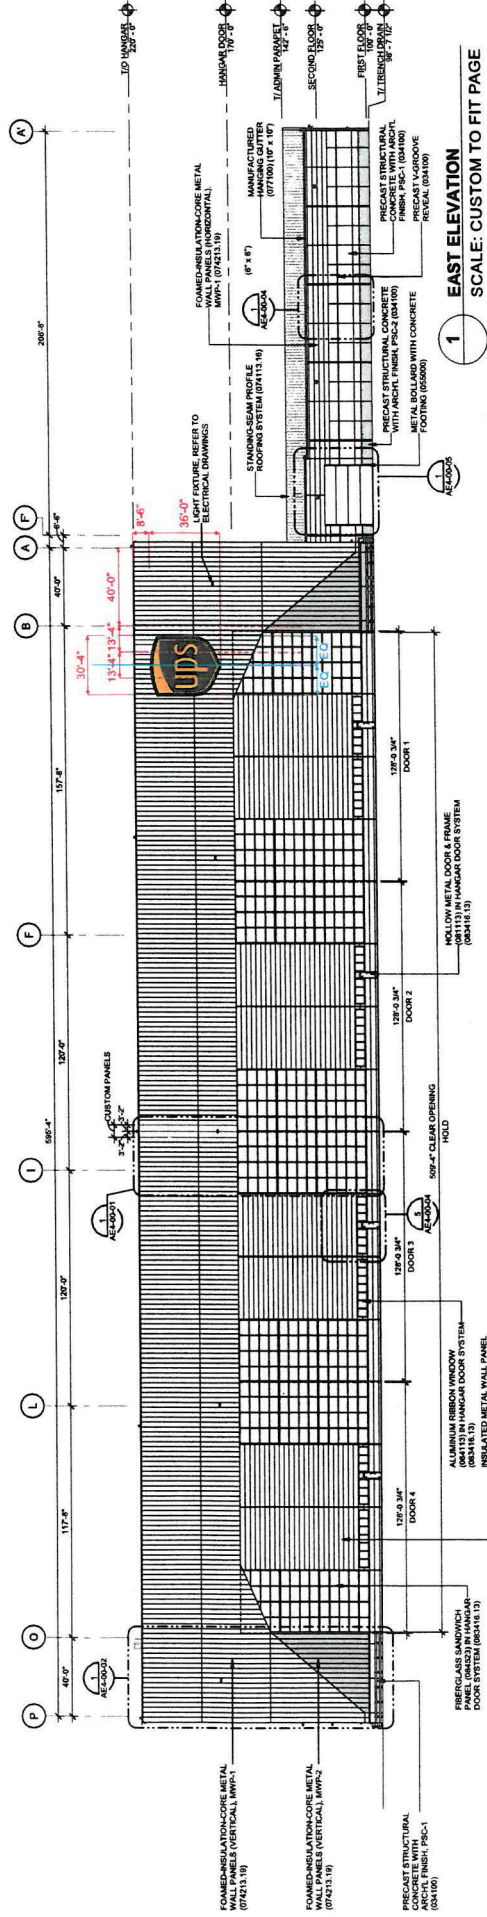

1 EAST ELEVATION
SCALE: CUSTOM TO FIT PAGE

These drawings are not for construction purposes. The information contained herein is intended to express design intent only. This original design is the sole property of Blair Image Elements. It cannot be reproduced, copied or exhibited, in whole or in part, without first obtaining written consent from Blair Image Elements.

<p>Blair Image Elements 5107 Kissell Avenue Alltoona, PA 16601 P: (814) 949.8287 blairimage.com IMAGE ELEMENTS</p>	<p>Rev. 2 Date: 06/09/23 Doc #: AD-UPH-96864-220426-2 Blair Project #: 96864 Blair Sales Order #: 70510</p>	<p>S4 - PROPOSED Page 8</p>	<p>Issue Date: 04/26/22 Drawn By: RCF</p> <table border="1"> <thead> <tr> <th>REV</th> <th>DATE</th> <th>DESCRIPTION</th> </tr> </thead> <tbody> <tr> <td>0</td> <td>04/26/22</td> <td>INITIAL RELEASE</td> </tr> <tr> <td>1</td> <td>05/24/23</td> <td>ADDED OPTIONS FOR S4</td> </tr> <tr> <td>2</td> <td>06/09/23</td> <td>UPDATED S4 & S5 OPTIONS</td> </tr> </tbody> </table>	REV	DATE	DESCRIPTION	0	04/26/22	INITIAL RELEASE	1	05/24/23	ADDED OPTIONS FOR S4	2	06/09/23	UPDATED S4 & S5 OPTIONS	<p>STORE # UPS NWAMC</p> <p>UPS HUB 4525 CRITTENDEN DRIVE LOUISVILLE, KY 40209</p> 
REV	DATE	DESCRIPTION														
0	04/26/22	INITIAL RELEASE														
1	05/24/23	ADDED OPTIONS FOR S4														
2	06/09/23	UPDATED S4 & S5 OPTIONS														

23-VARIANCE-0139