


8/1/2018 4:49:21 PM H:\South Third Street Residence\2018.054 - Dr. Reddy Garage\4_Architectural\1_Models\2015.219.00_Ireynolds.rvt

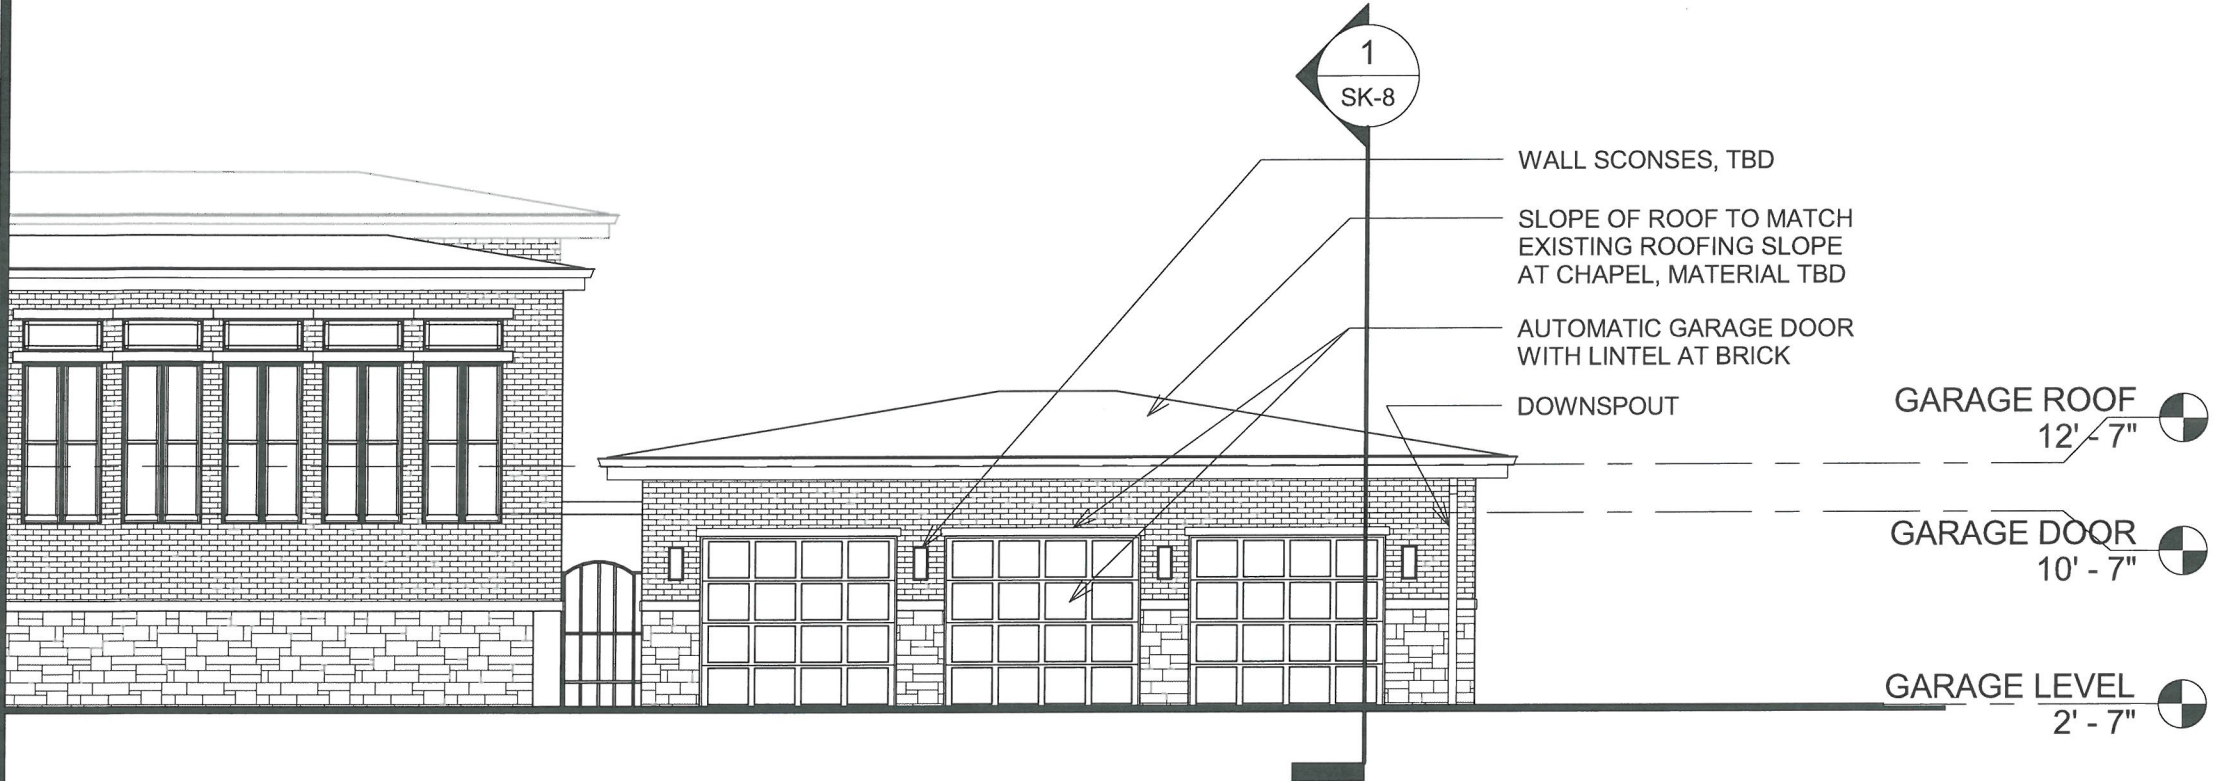

1 GARAGE ELEVATION NORTH
 SK-4 SCALE: 1/8" = 1'-0"



2 GARAGE ELEVATION SOUTH
 SK-4 SCALE: 1/8" = 1'-0"

RECEIVED
 DEC 21 2018
 PLANNING &

[smart design]SM
Luckett & Farley
 737 South Third Street, Louisville, Kentucky 40202-2100
 502-585-4181 502-587-0688 Fax www.luckett-farley.com


GARAGE ELEVATIONS
 DWG.# SK-6
 REFERENCE:

PROJECT: DR. REDDY
 1118 SOUTH THIRD ST.
 COMM.# 2015.219
 DATE:06/29/2018
 DRAWN BY: L.R.
 CHKD BY: B.L.


1.8 VARIANCE 1 1 2 0

8/1/2018 4:49:23 PM


H:\South Third Street Residence\2018.094 - Dr. Reddy Garage\4. Architectural\1. Models\2015.219.00_reynolds.rvt

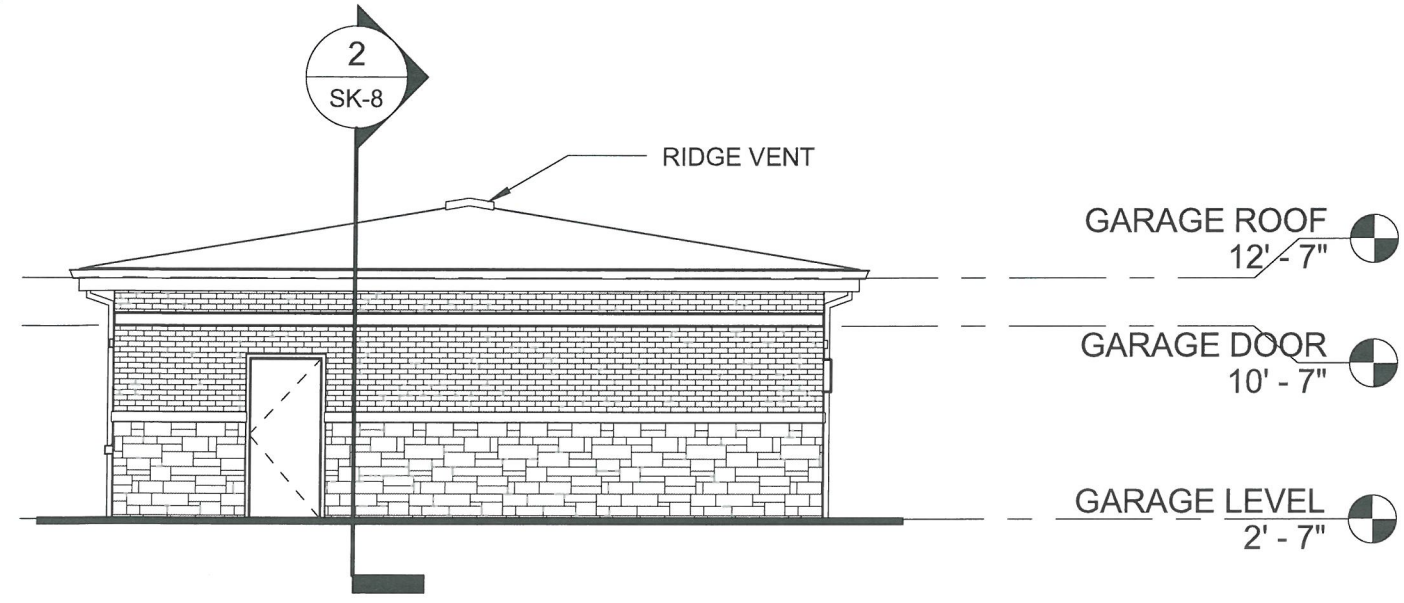

1 GARAGE ELEVATION EAST
 SK-4 SCALE: 1/8" = 1'-0"

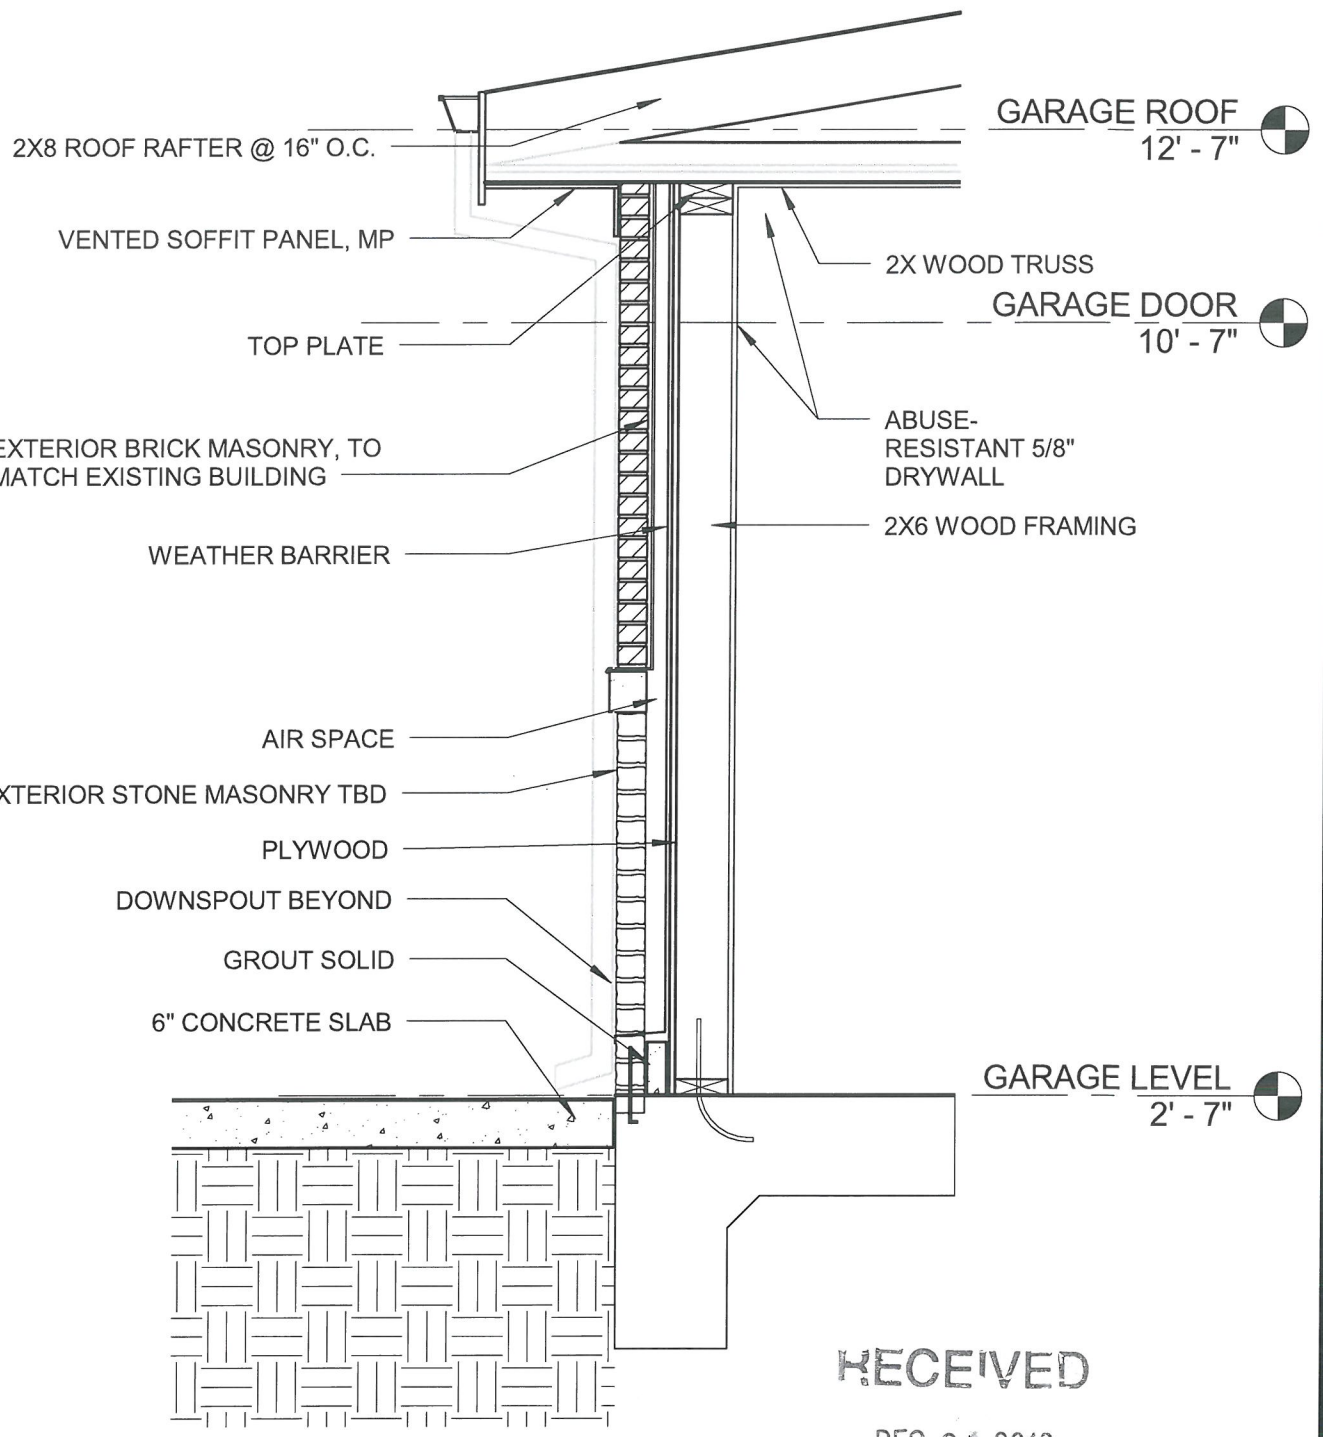

3 Wall Section
 SK-8 SCALE: 1/2" = 1'-0"

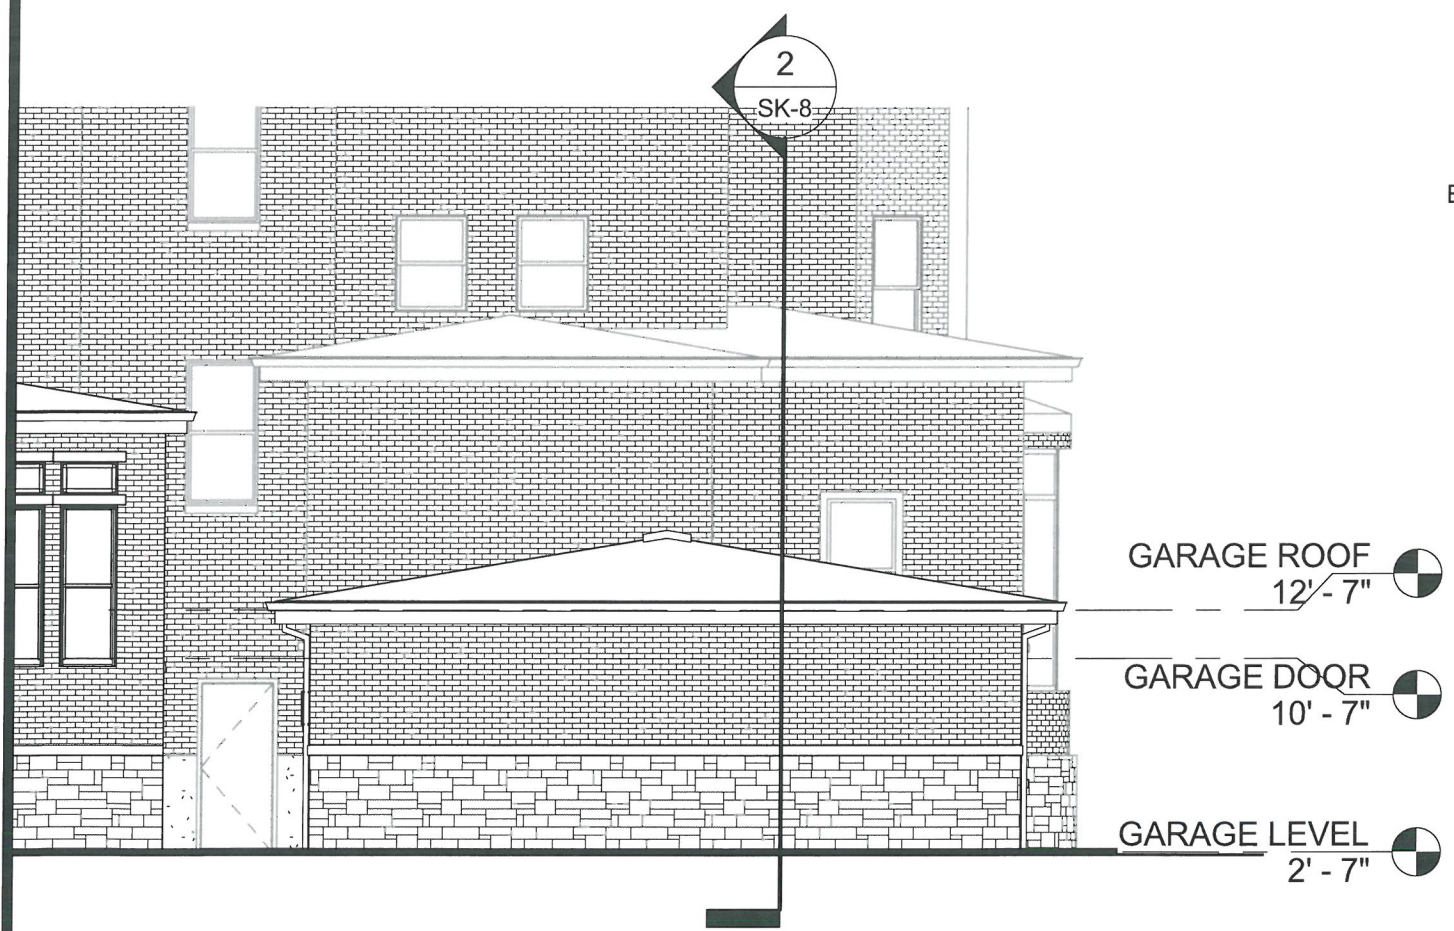

2 GARAGE ELEVATION WEST
 SK-4 SCALE: 1/8" = 1'-0"

[smart design]SM
Luckett & Farley
 737 South Third Street, Louisville, Kentucky 40202-2100
 502-585-4181 502-587-0488 Fax www.luckett-farley.com

GARAGE ELEVATIONS 2
 DWG.# SK-7
 REFERENCE:

PROJECT: DR. REDDY
 1118 SOUTH THIRD ST.
 COMM.# 2015.219
 DATE: 06/29/2018
 DRAWN BY: L.R.
 CHKD BY: B.L.

RECEIVED
 DEC 21 2018
 PLANNING &
 DESIGN SERVICES

18 VARIANCE 1120