


SOUTH BROOK STREET

ADRESS:1214 SOUTH BROOK STREET
PARCEL ID: 032B01310000
PARCEL LRSN: 90576



ALLEY

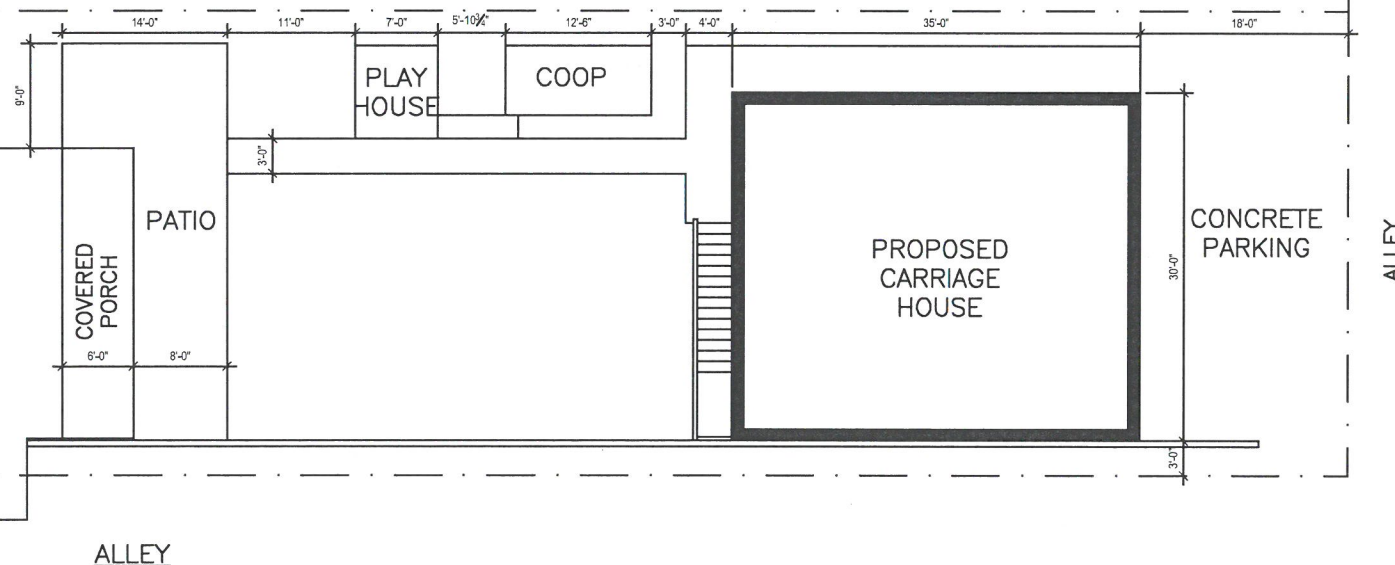


SITE PLAN

SCALE: 1/16" = 1'-0"

RECEIVED
JUL 27 2018
PLANNING &
DESIGN SERVICES

CARRIAGE HOUSE
1214 SOUTH BROOK STREET
LOUISVILLE, KENTUCKY

DATE: 7/21/2018
DRAWING NO.:
C-1
SITE PLAN

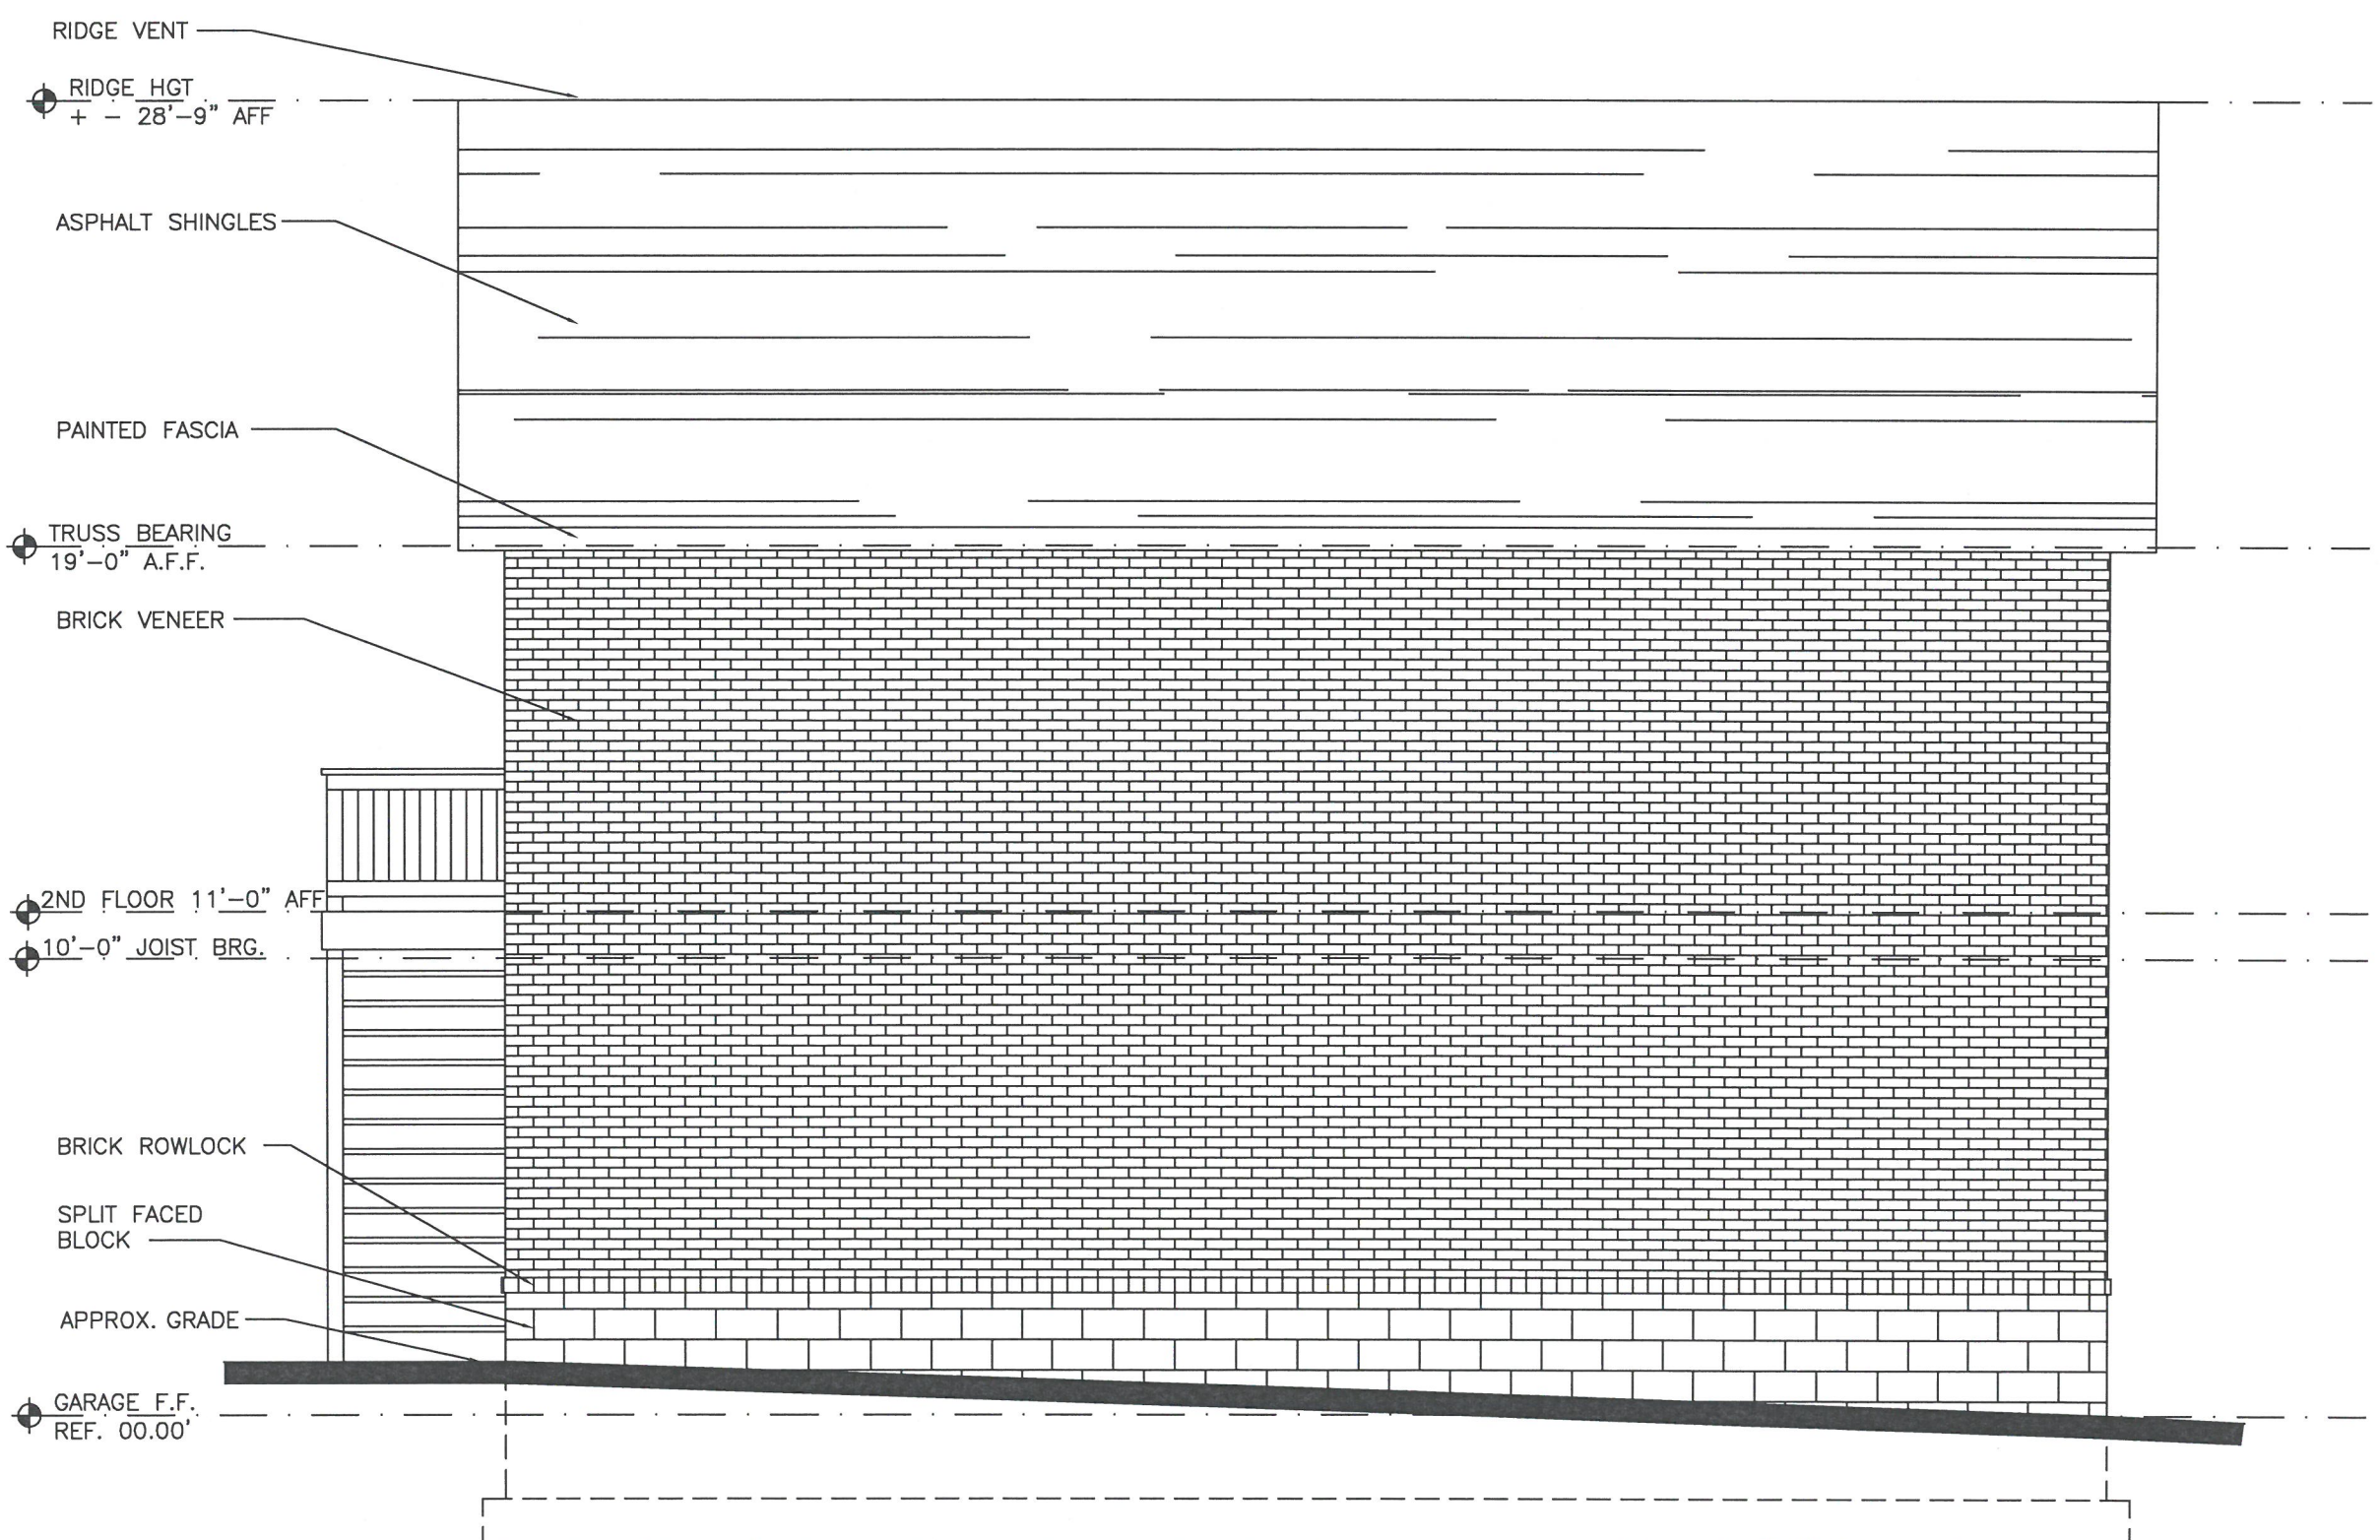


NORTH ELEVATION
SCALE: 1/4" = 1'-0"

RECEIVED
JUL 27 2018
PLANNING &
DESIGN SERVICES

CARRIAGE HOUSE
1214 SOUTH BROOK STREET
LOUISVILLE, KENTUCKY

DATE	7/21/2018
DRAWING NO.	A-6
2ND FLOOR PLAN	

18 COA 1177

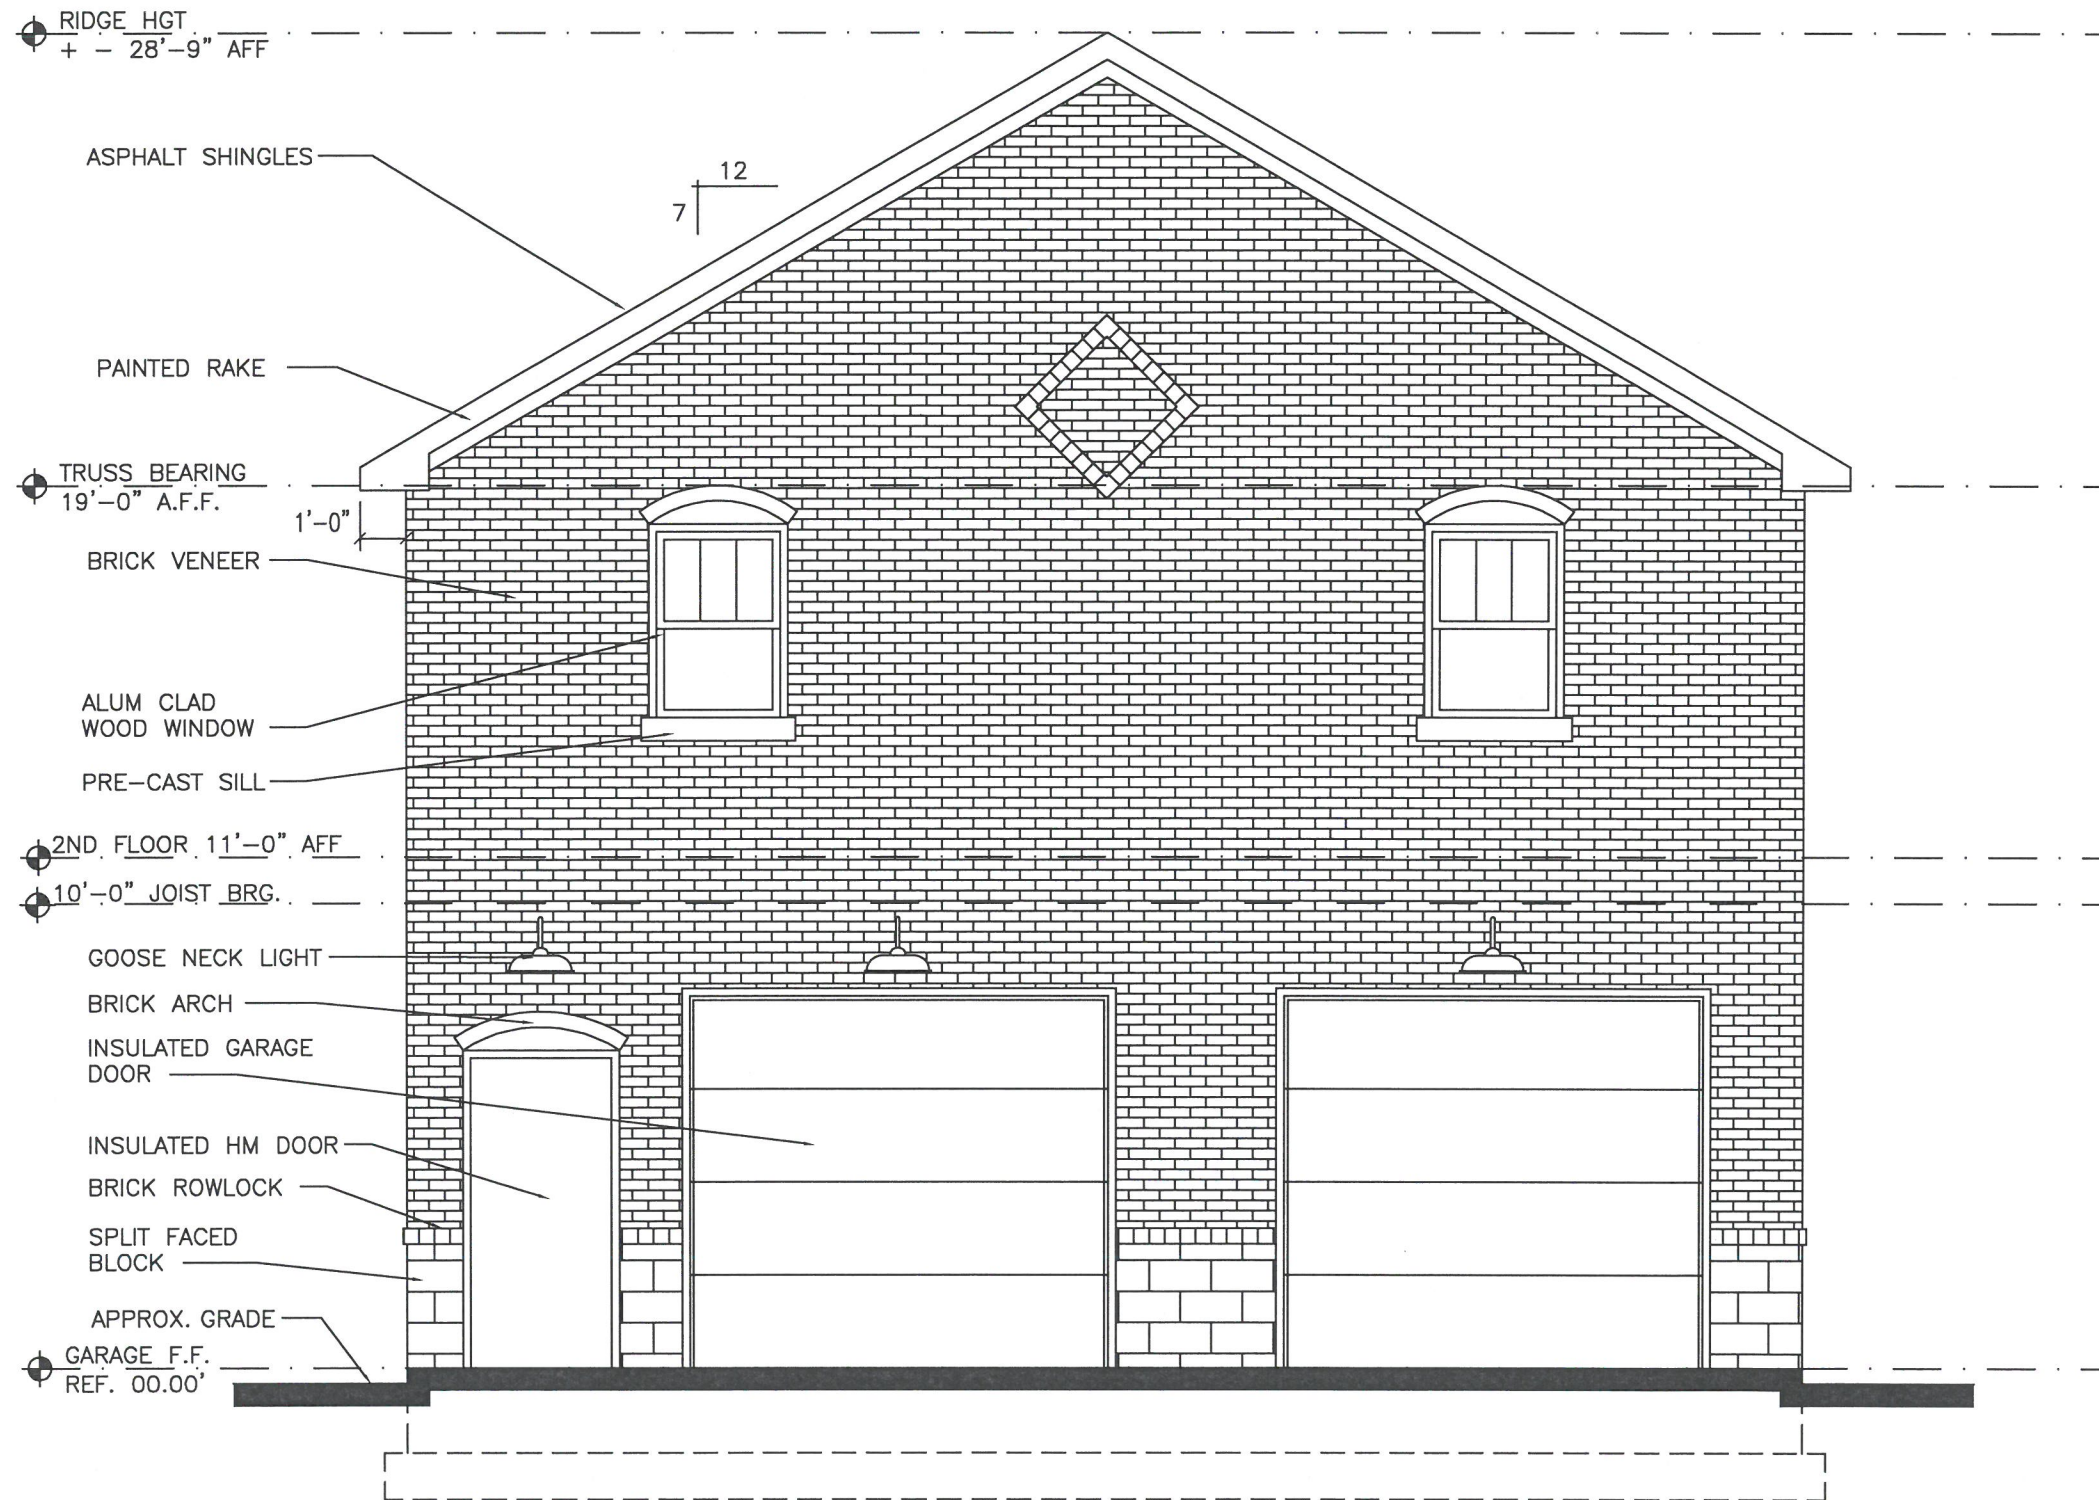

WEST ELEVATION

SCALE: 1/4" = 1'-0"

RECEIVED

JUL 27 2018

PLANNING &
DESIGN SERVICES


CARRIAGE HOUSE
1214 SOUTH BROOK STREET
LOUISVILLE, KENTUCKY

DATE 7/21/2018

DRAWING NO.

A-7

2ND FLOOR PLAN

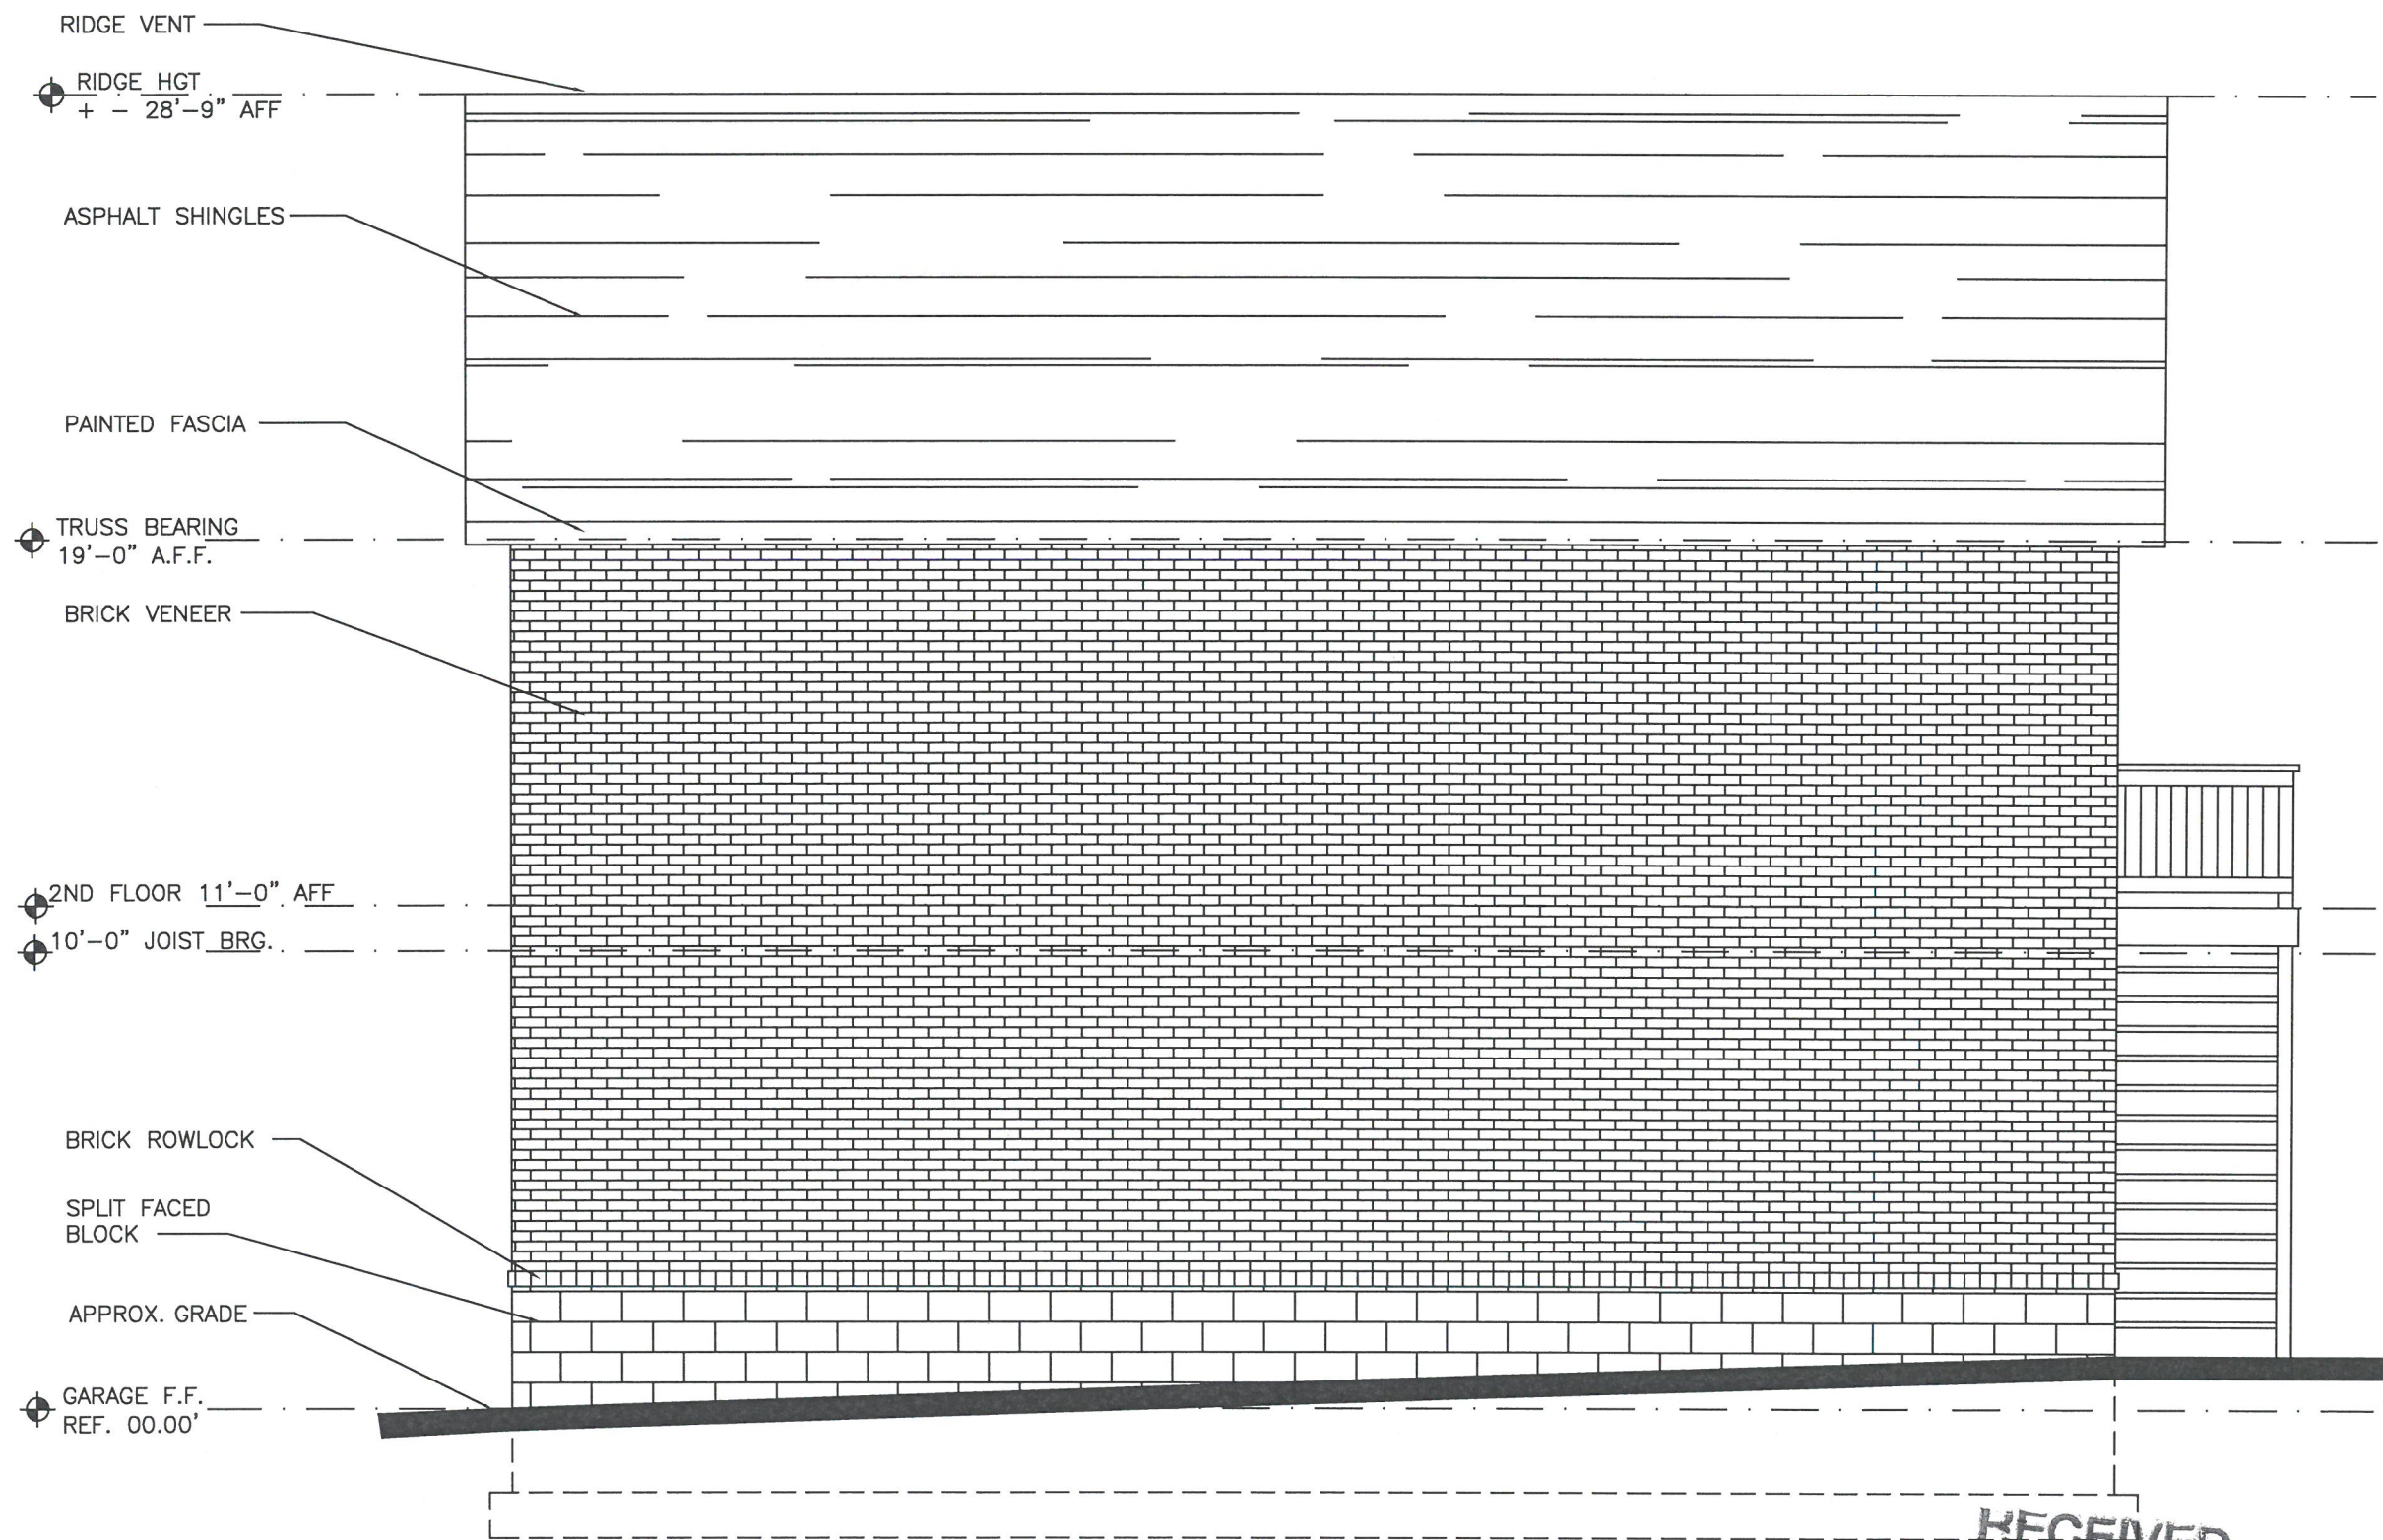

SOUTH ELEVATION


SCALE: 1/4" = 1'-0"

RECEIVED
JUL 27 2018
PLANNING &
DESIGN SERVICES

CARRIAGE HOUSE
1214 SOUTH BROOK STREET
LOUISVILLE, KENTUCKY

DATE 7/21/2018
DRAWING NO.
A-8
2ND FLOOR PLAN

18 COA 1177

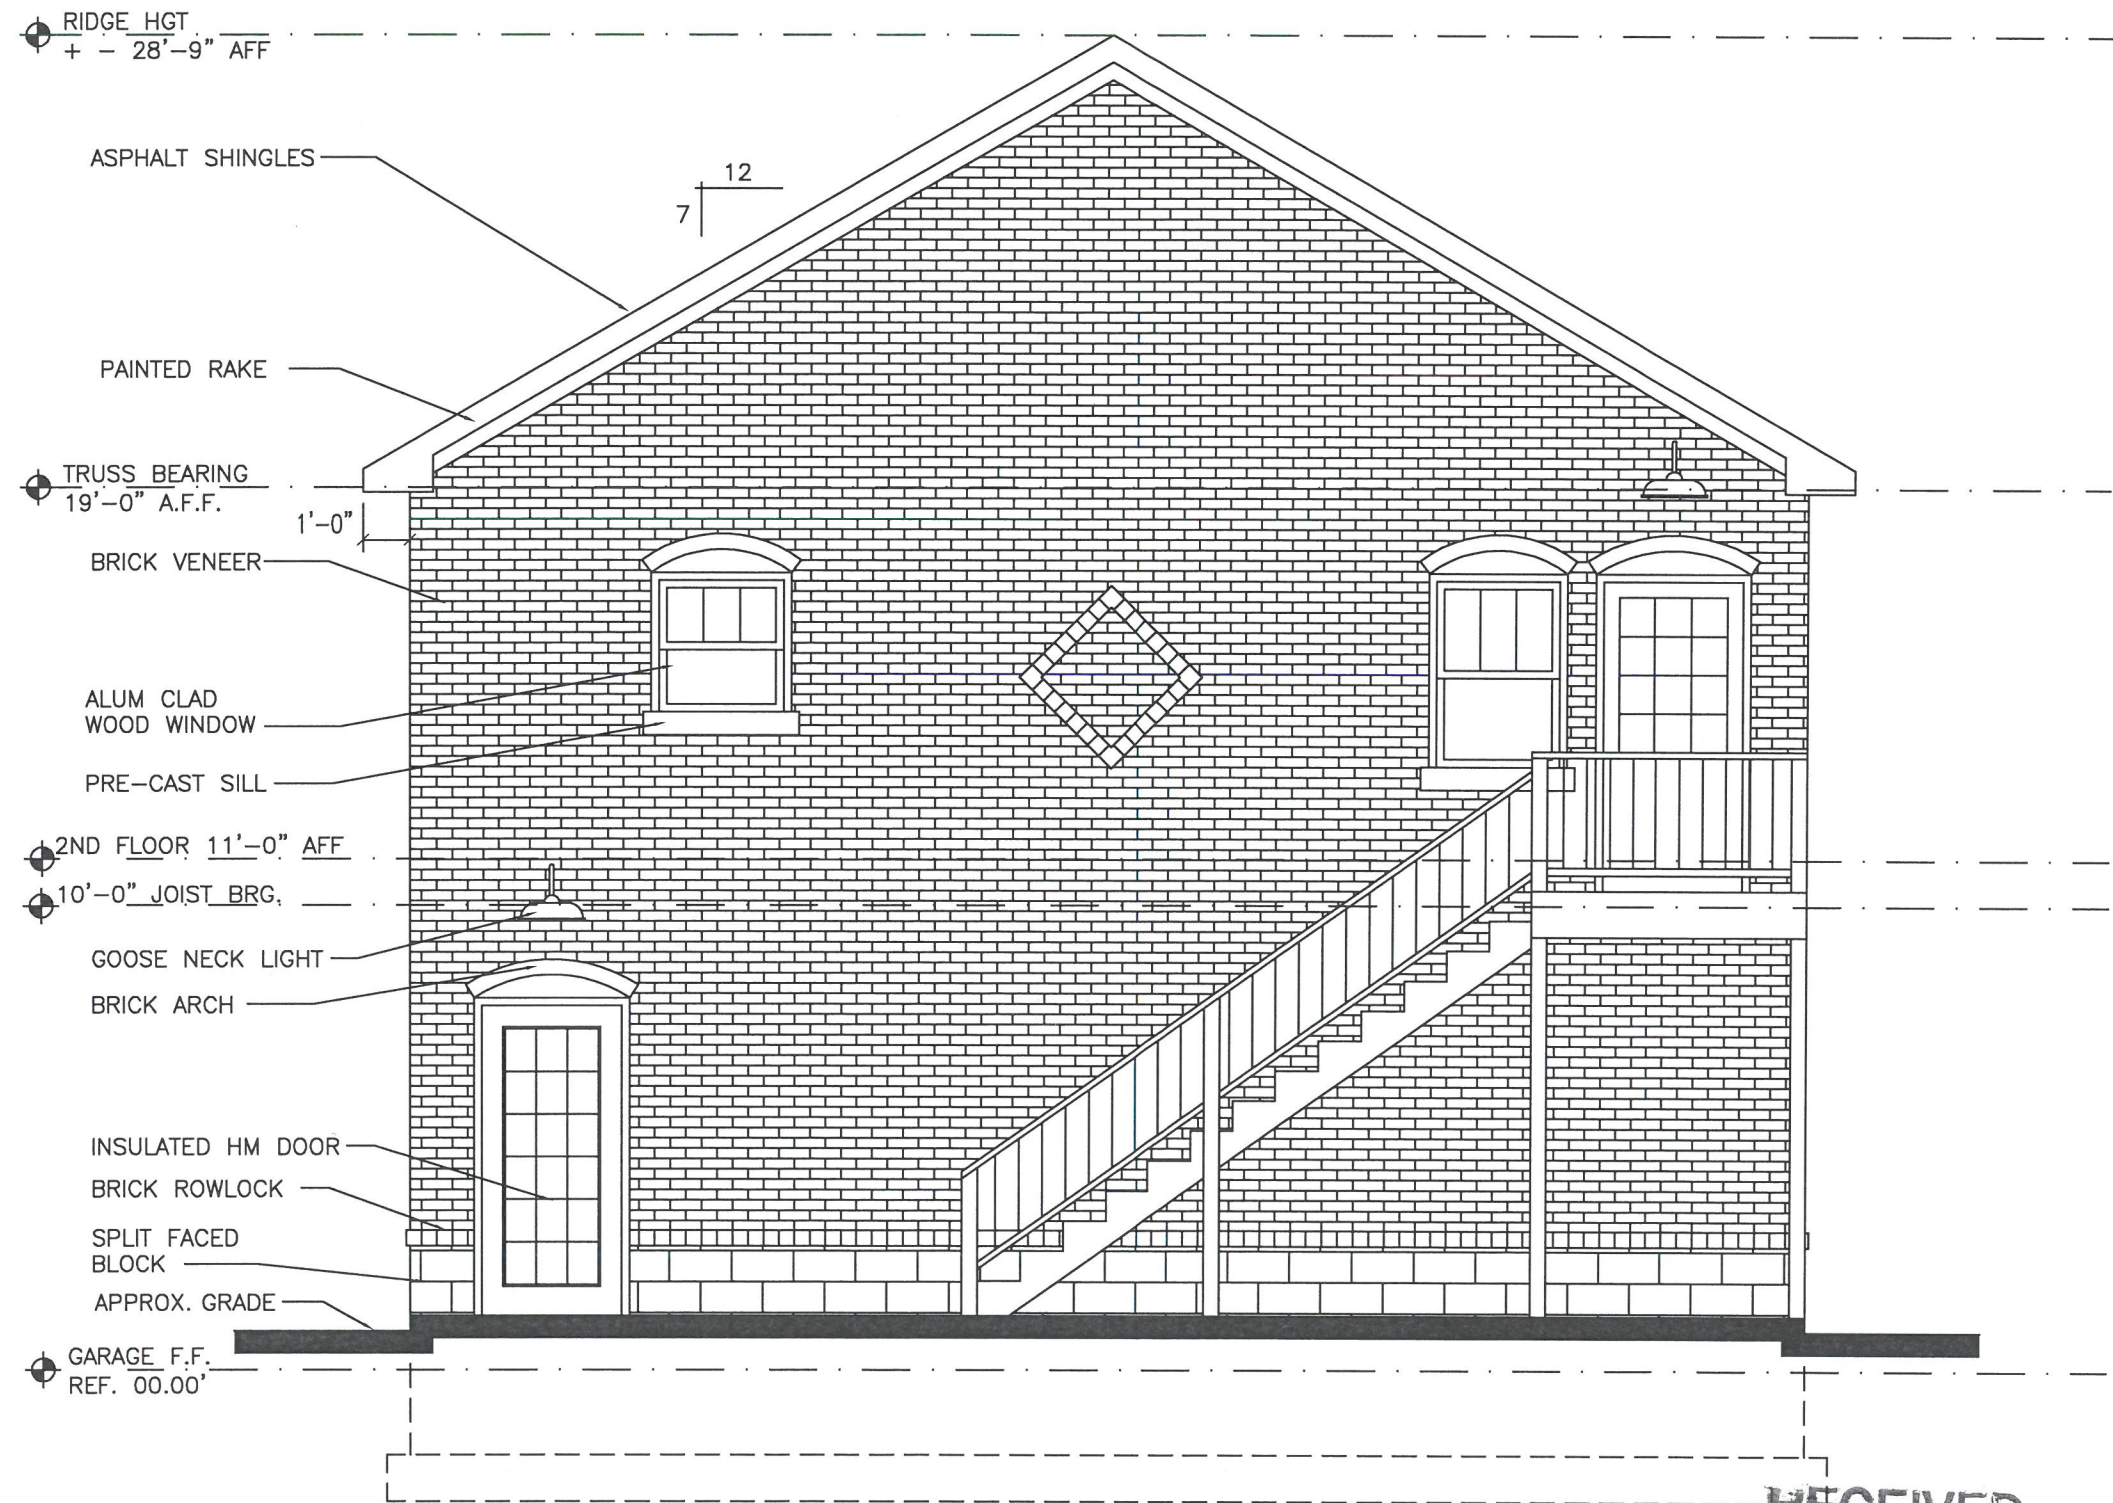

EAST ELEVATION

SCALE: 1/4" = 1'-0"

RECEIVED

JUL 27 2018

PLANNING &
DESIGN SERVICES

CARRIAGE HOUSE
1214 SOUTH BROOK STREET
LOUISVILLE, KENTUCKY

DATE 7/21/2018
DRAWING NO.
A-9
2ND FLOOR PLAN