



architecture | interiors
BRITNEY GRONECK DESIGNS, LLC
E: BGRONECK@GMAIL.COM
O: 502.333.8282
C: 659.992.1581

4501 PROGRESS PARK PAVILLION LOUISVILLE, KY 40222

SHEET NAME:

PROPOSED ELEVATIONS

CONSULTANT:

DRAWING ISSUE:

PERMIT SET

ISSUE DATE:

10/05/22

REVISIONS:

No.	Date	Description

SCALE:

1/4" = 1'-0"

SEAL:




SHEET NUMBER:

A3.1

Job Number: 101104



① PP FRONT ELEVATION
1/4" = 1'-0"

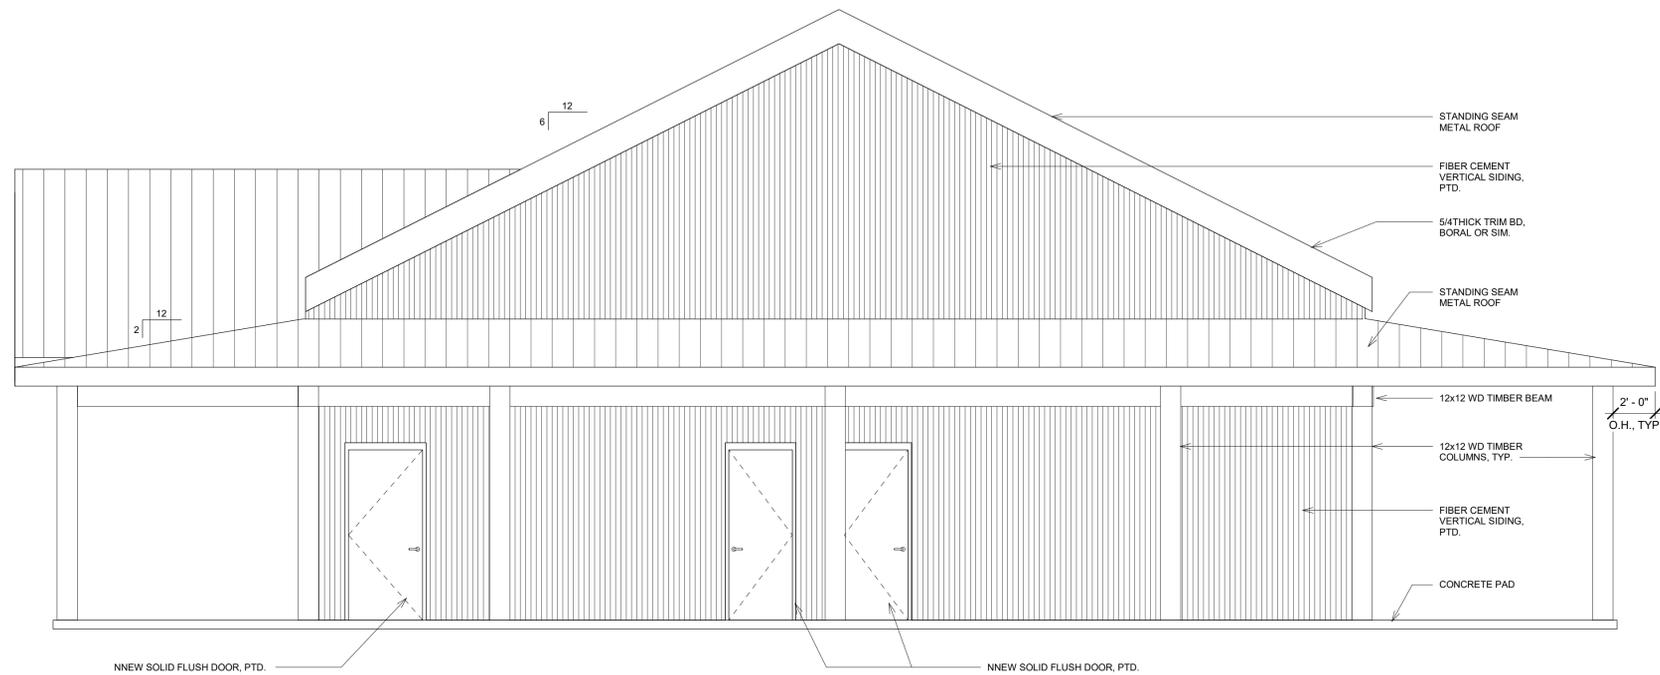

② PP REAR ELEVATION
1/4" = 1'-0"

NOTE: All plans are protected by Federal Copyright Laws. Any use of the information contained herein beyond the one-time use authorized by a purchase of prints, or any duplication, publication, sale or distribution of any part of these plans without the prior written consent of the Original Designer represents a violation of Federal Laws subject to the prescribed penalties.



4501 PROGRESS PARK PAVILLION LOUISVILLE, KY 40222

EXTERIOR ELEVATIONS

PERMIT SET


10/05/22

No.	Date	Description


3/16" = 1'-0"



A3.2

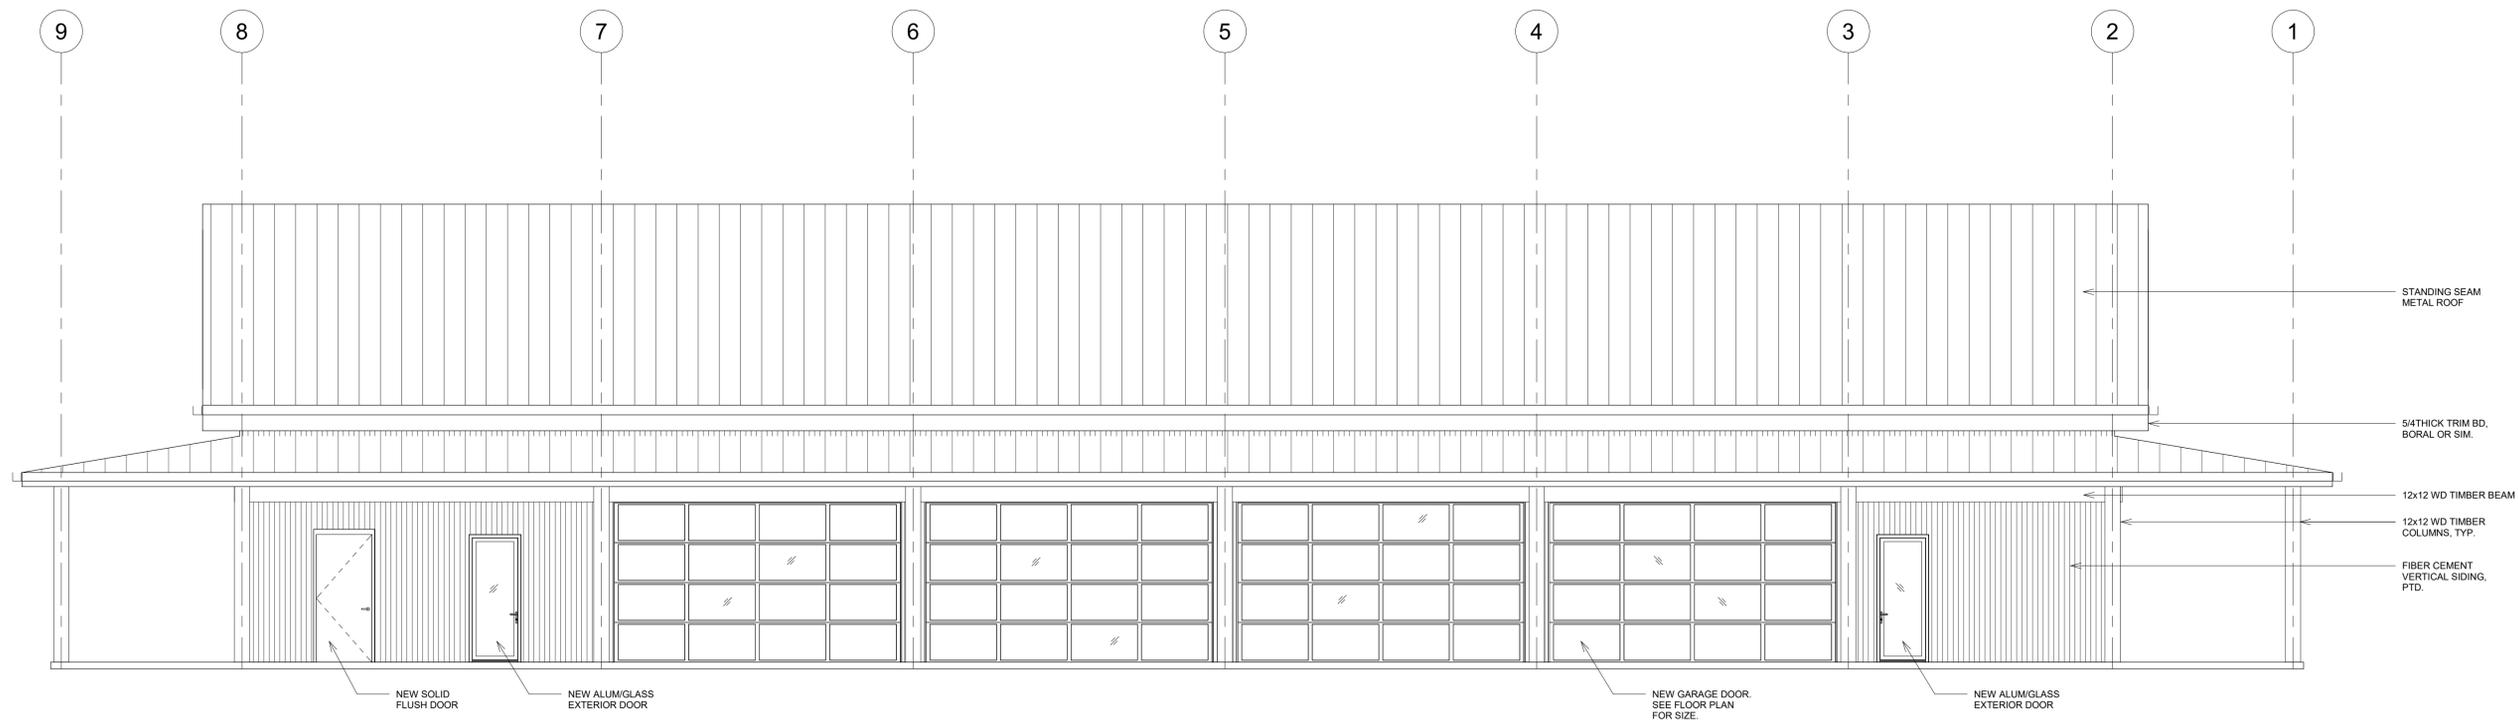

1 PP SIDE ELEVATION
3/16" = 1'-0"

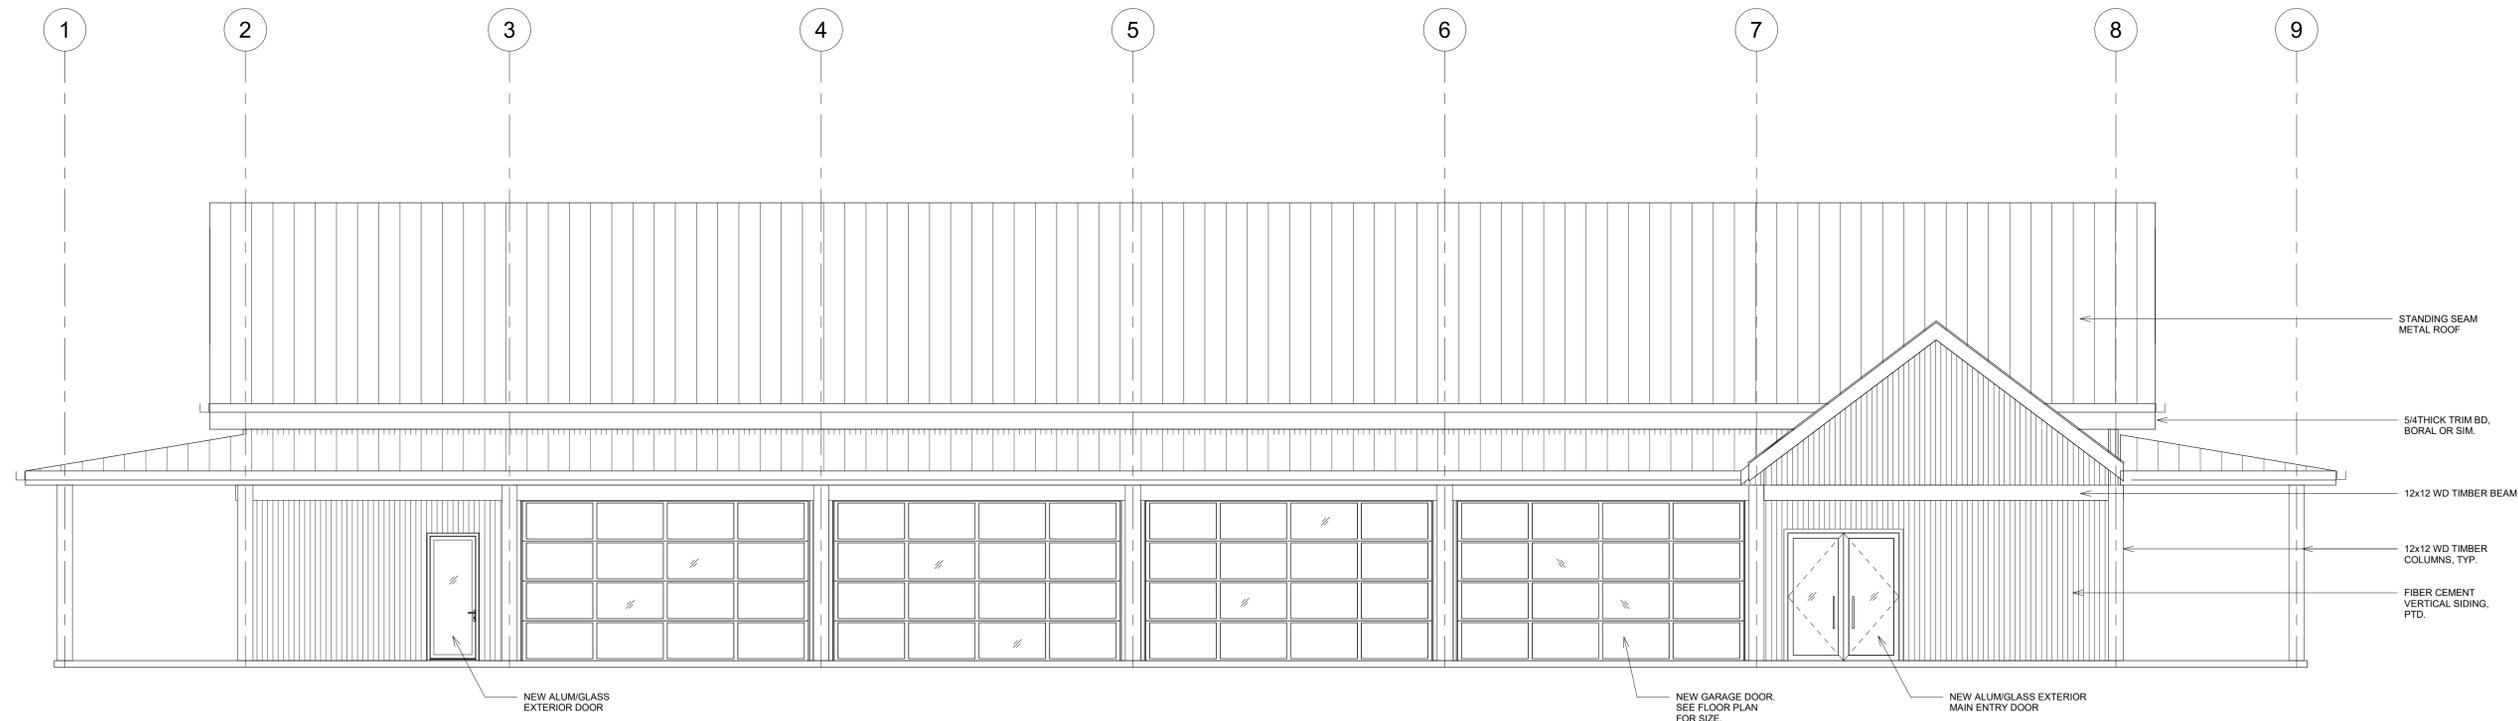

2 PP SIDE 2 ELEVATION
3/16" = 1'-0"

NOTE: All plans are protected by Federal Copyright Laws. Any use of the information contained herein beyond the one-time use authorized by a purchase of prints, or any duplication, publication, sale or distribution of any part of these plans without the prior written consent of the Original Designer represents a violation of Federal Laws subject to the prescribed penalties.



architecture | interiors
 BRITNEY GRONECK DESIGNS, LLC
 E: BGRONECK@GMAIL.COM
 O: 502.333.8282
 C: 859.992.1581

4501 PROGRESS PARK PAVILLION

SHEET NAME:

SECTIONS & DETAILS

CONSULTANT:

DRAWING ISSUE:

PERMIT SET

ISSUE DATE:

10/05/22

REVISIONS:

No.	Date	Description

SCALE:

As indicated




SEAL:



SHEET NUMBER:

A5.2

Job Number: 101104

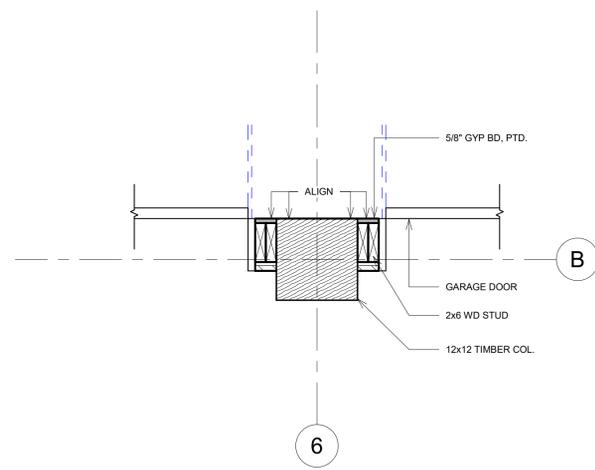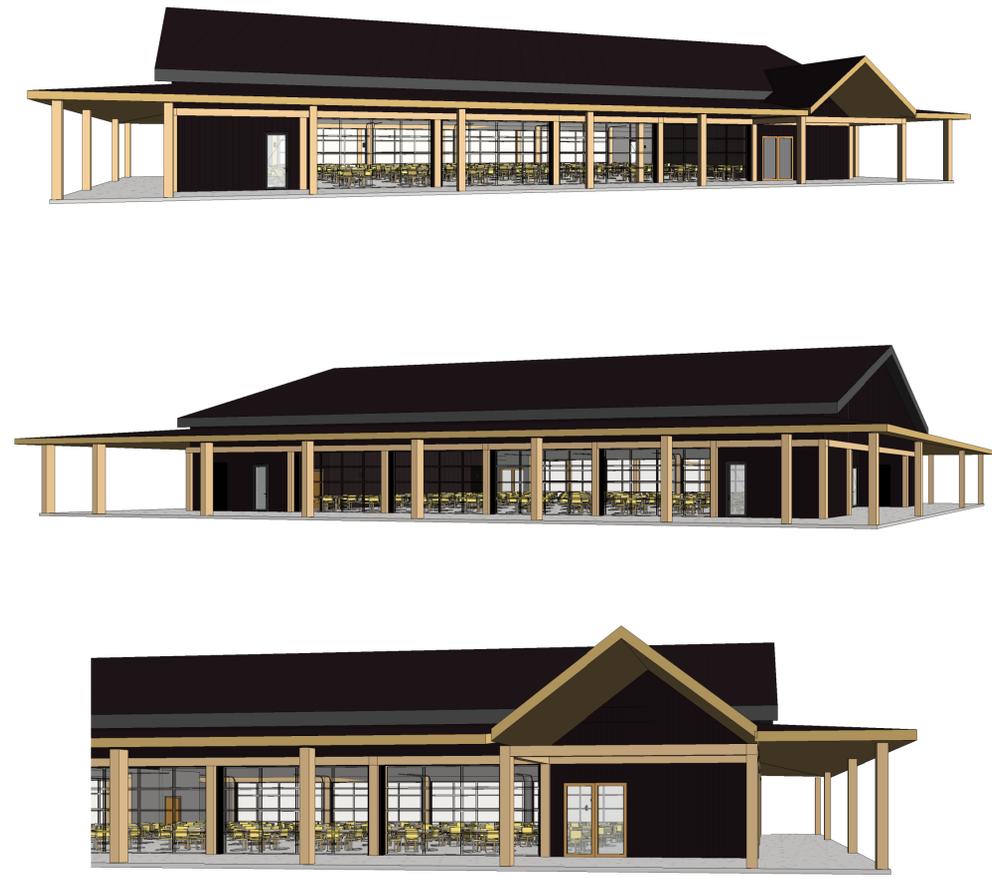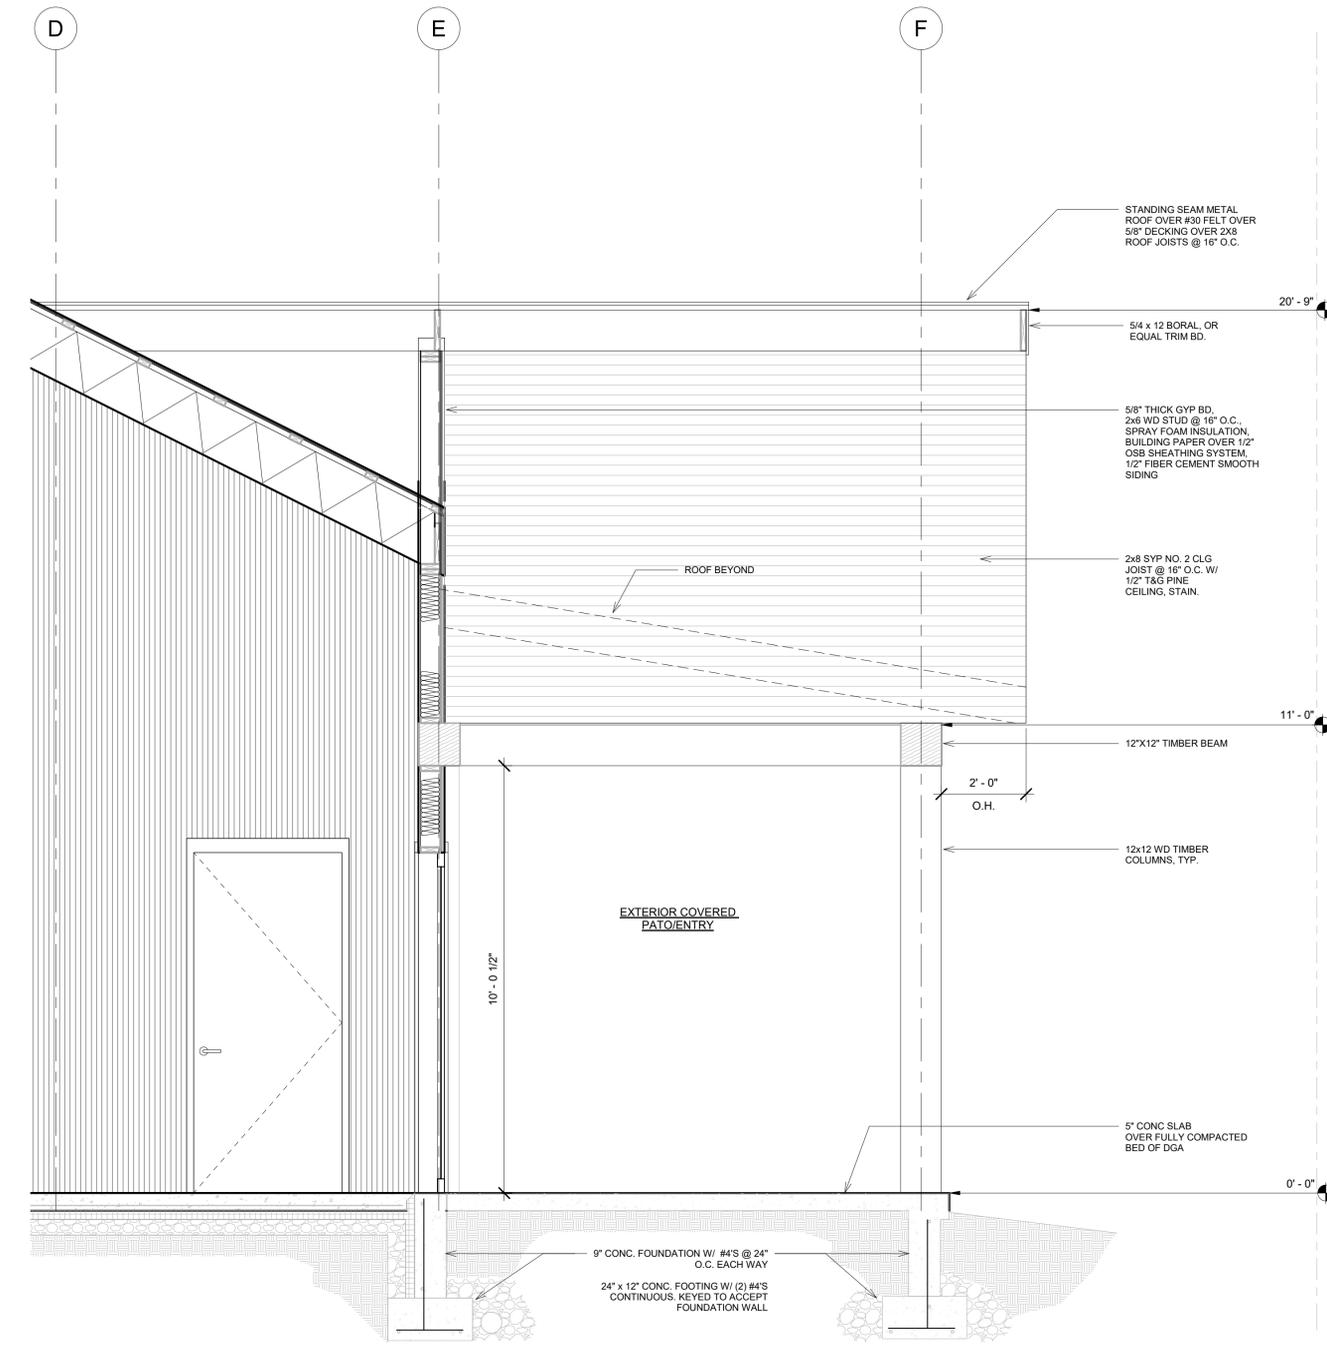

2 CALLOUT @ TIMBER COLUMN
 1" = 1'-0"

1 Section 14
 1/2" = 1'-0"

NOTE: All plans are protected by Federal Copyright Laws. Any use of the information contained herein beyond the one-time use authorized by a purchase of prints, or any duplication, publication, sale or distribution of any part of these plans without the prior written consent of the Original Designer represents a violation of Federal Laws subject to the prescribed penalties.