


1
PR1
FRONT ELEVATION
SCALE: 1/4"=1'-0"

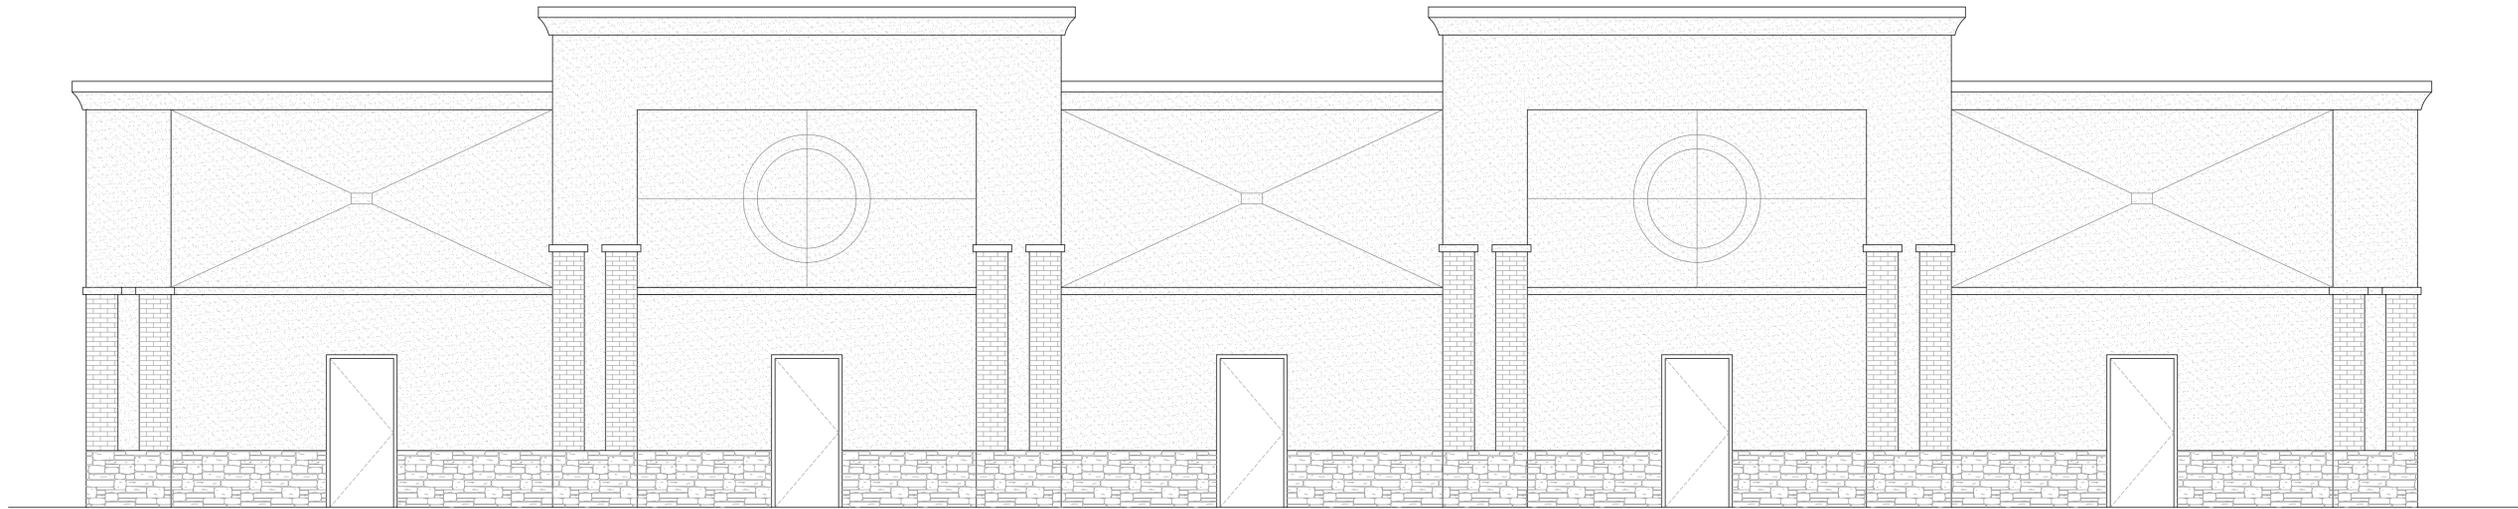

2
PR1
REAR ELEVATION (FACING TAYLORSVILLE RD.)
SCALE: 1/4"=1'-0"