



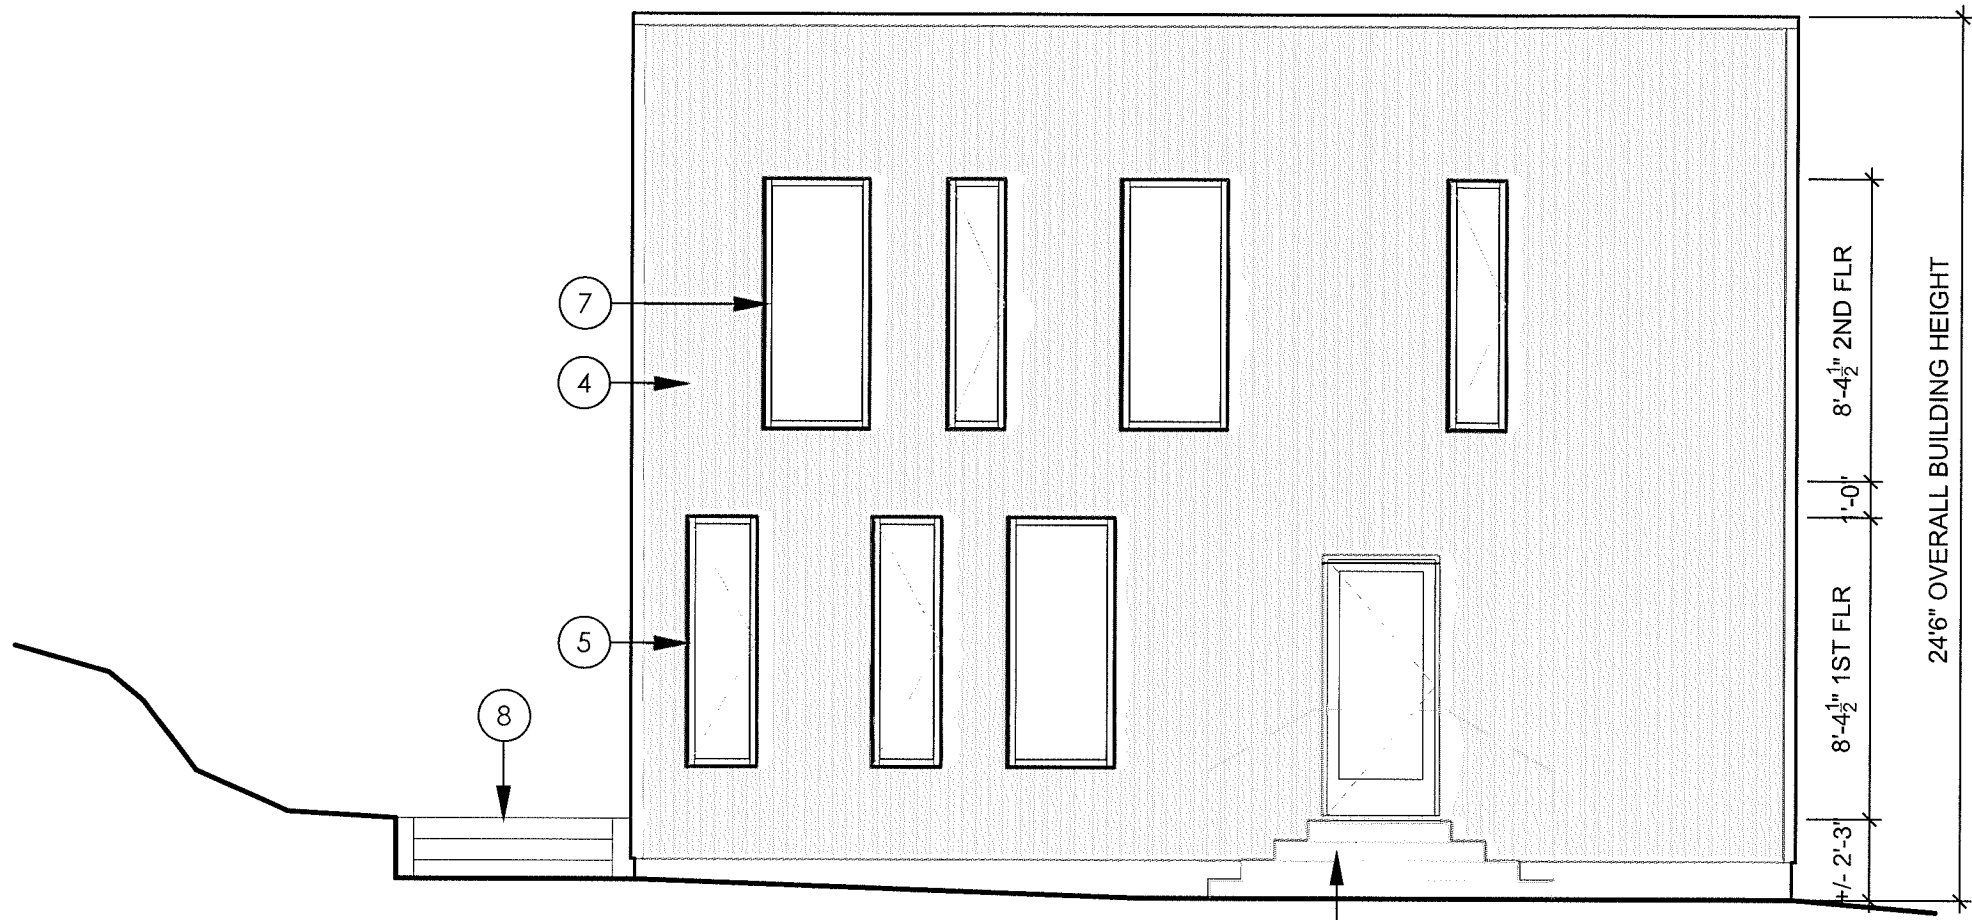

01 SOUTH ELEVATION
SCALE: 3/16"=1'-0"

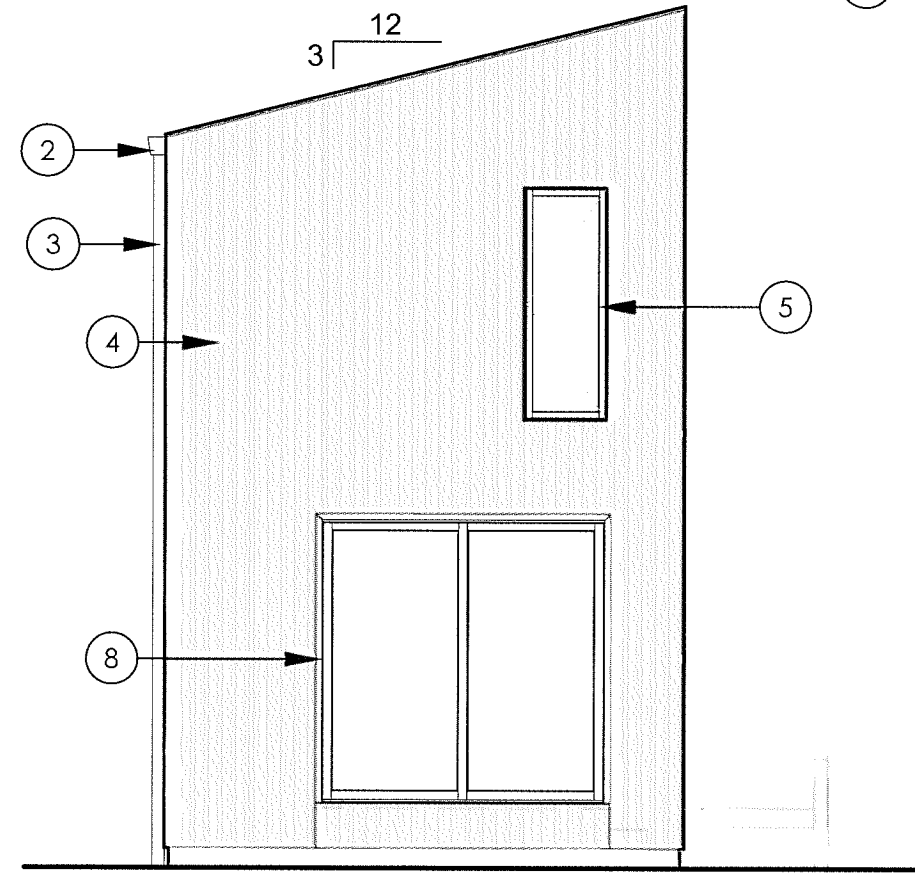

02 WEST ELEVATION
SCALE: 3/16"=1'-0"

RECEIVED
JUL 10 2015
PLANNING &
DESIGN SERVICES

ELEVATION NOTES

- 1 METAL PANEL ROOF
- 2 GUTTER COLOR TO MATCH SIDING
- 3 DOWNSPOUT TO MATCH SIDING
- 4 METAL PANEL SIDING
- 5 JELD-WEN SITELINE EX CASEMENT WINDOW
- 6 JELD-WEN SITELINE EX AWNING WINDOW
- 7 JELD-WEN SITELINE EX PICTURE WINDOW
- 8 TRTD. DECK/STAIR PER SITE CONDITIONS

rev.	no.	date
		07.09.15
drawn by: NS 09 JULY 2015		

A2.1

PART 1504




231(r) South Jane House
LOUISVILLE, KY 40206


BUILDING
ELEVATIONS

PART
STUDIO LLC
3210 Dublin Ln
Louisville, KY 40206
info@partstudio.net
502.409.3239
2015 © PART STUDIO LLC

15CDA1133

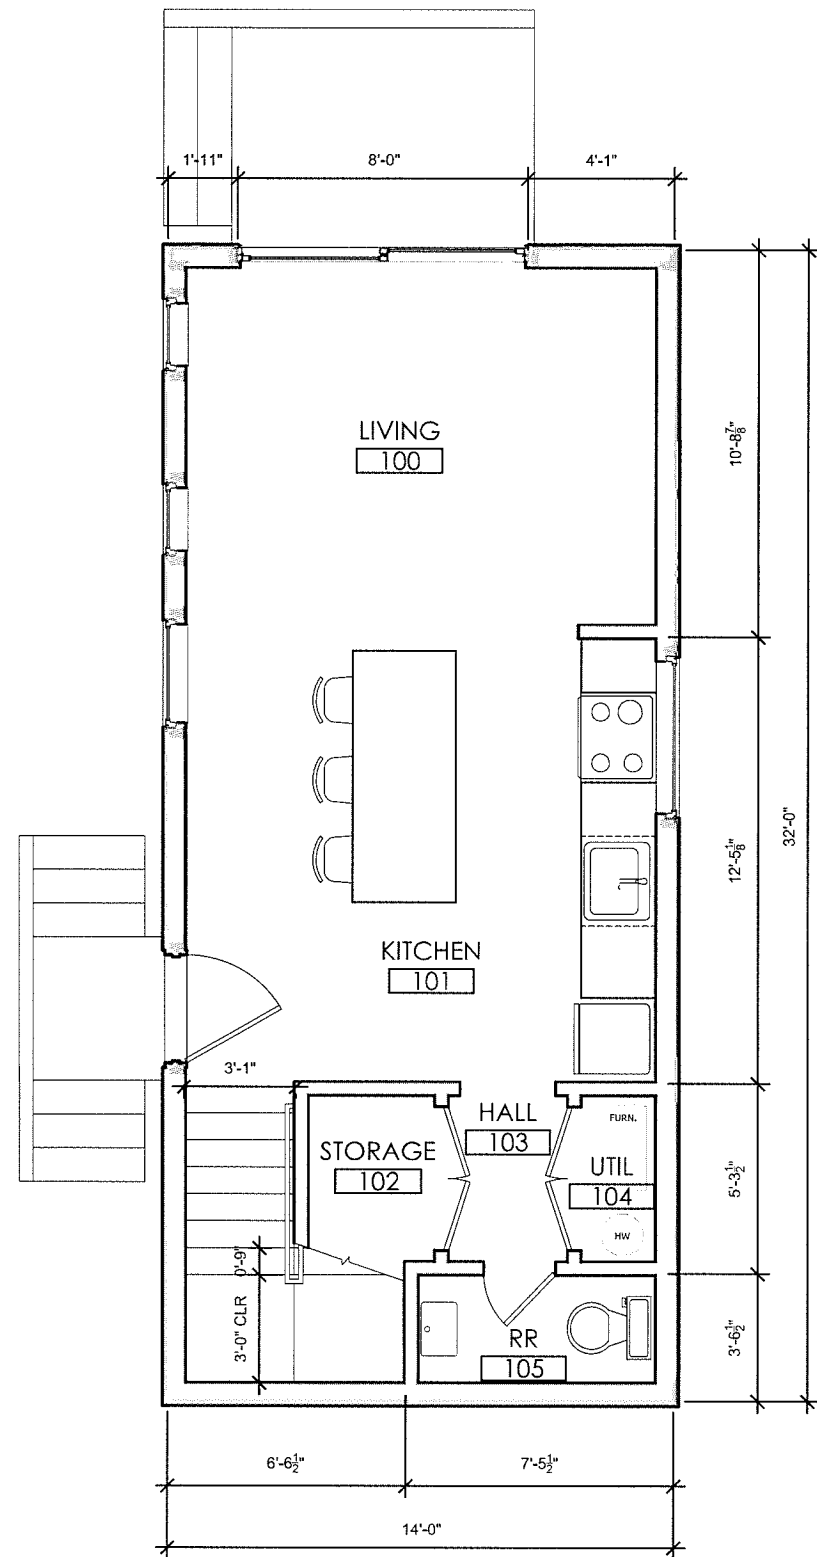

01 FIRST FLOOR PLAN
SCALE: 3/16"=1'-0"

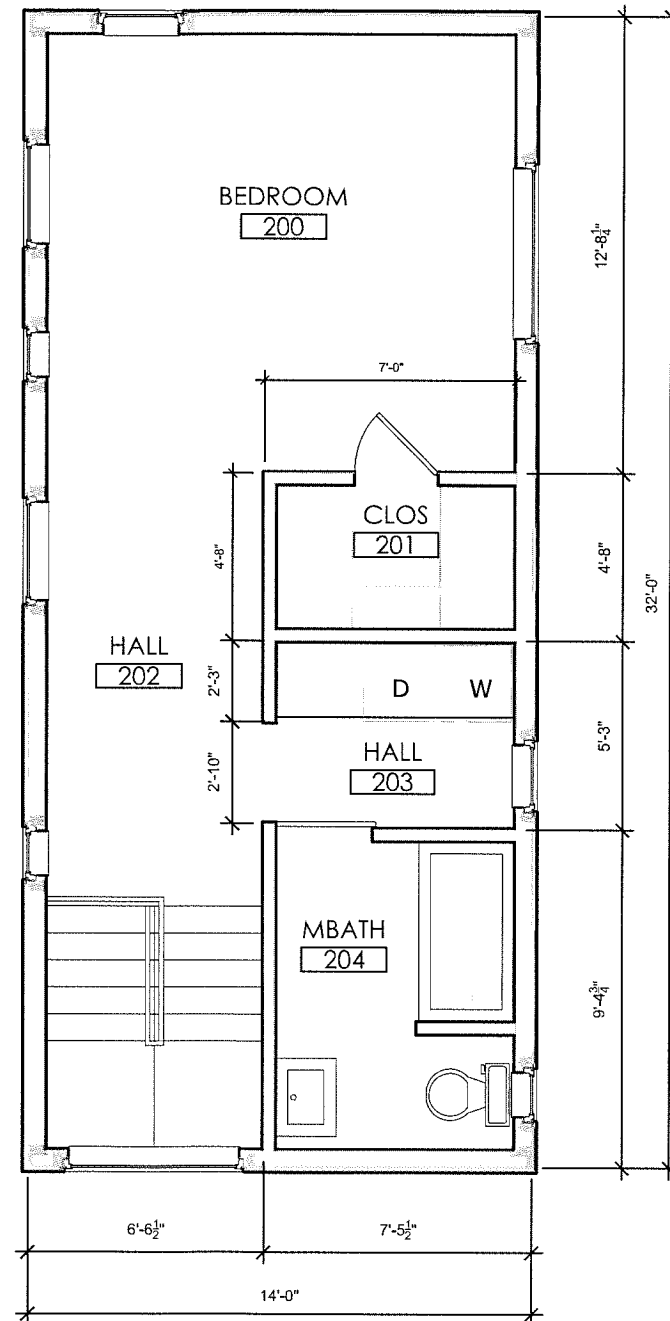

02 SECOND FLOOR PLAN
SCALE: 3/16"=1'-0"



RECEIVED

JUL 10 2015
PLANNING &
DESIGN SERVICES

15COA1133



231(r) South Jane House
LOUISVILLE, KY 40206

SITE PLAN/
GEN. INFO.

rev.	no.	date
		07.09.15

drawn by: NS
09 JULY 2015

A1.0

PART 1504

PART
STUDIO LLC

3210 Dublin Ln
Louisville, KY 40206
info@part-studio.net

2015 © PART STUDIO LLC

502.409.3239