

ARCHITECT OF RECORD
JOSEPH & JOSEPH + BRAVURA ARCHITECTS
550 S. 4TH STREET
LOUISVILLE, KY 40202

ARCHITECT/DESIGN
CUBE3
111 SW 3RD STREET, FLOOR 4
MIAMI, FL 33130

INTERIOR DESIGN
WIMBERLY INTERIORS
75 SPRING STREET, SUITE 700
NEW YORK, NY 10012

CIVIL
LD&D
503 WASHBURN AVENUE, SUITE 101
LOUISVILLE, KY 40222

LANDSCAPE DESIGN & POOL CONSULTANT
SWA GROUP
2001 IRVING BLVD, SUITE 157
DALLAS, TX 75207

STRUCTURAL ENGINEER
EMC STRUCTURAL ENGINEERS, P.C.
4525 TROUSDALE DRIVE
NASHVILLE, TN 37204

MECHANICAL, ELECTRICAL & PLUMBING
SHROUT TATE WILSON
118 E. MAIN STREET, SUITE #101
LOUISVILLE, KY 40202

LIGHTING CONSULTANT
KUGLER NING LIGHTING DESIGN
247 W. 37TH STREET
NEW YORK, NY 10018

KITCHEN CONSULTANT
JACOBS DOLAND BEER
192 LEXINGTON AVENUE, SUITE 804
NEW YORK, NY 10016


LOW VOLTAGE & ACOUSTIC CONSULTANT
VENEKLAUSEN
1711 SIXTEENTH STREET
SANTA MONICA, CA 90404

DREAM HOTEL
811 - 823 W. Main St. Louisville, KY 40202
Royal Investments

NOT FOR CONSTRUCTION

REVISIONS

JOSEPH & JOSEPH BRAVURA PROJECT NO.
A8320
DATE
01/27/22
ISSUE
50% DD SET
SHEET TITLE
SOUTH ELEVATION
SHEET NO.
A201.1

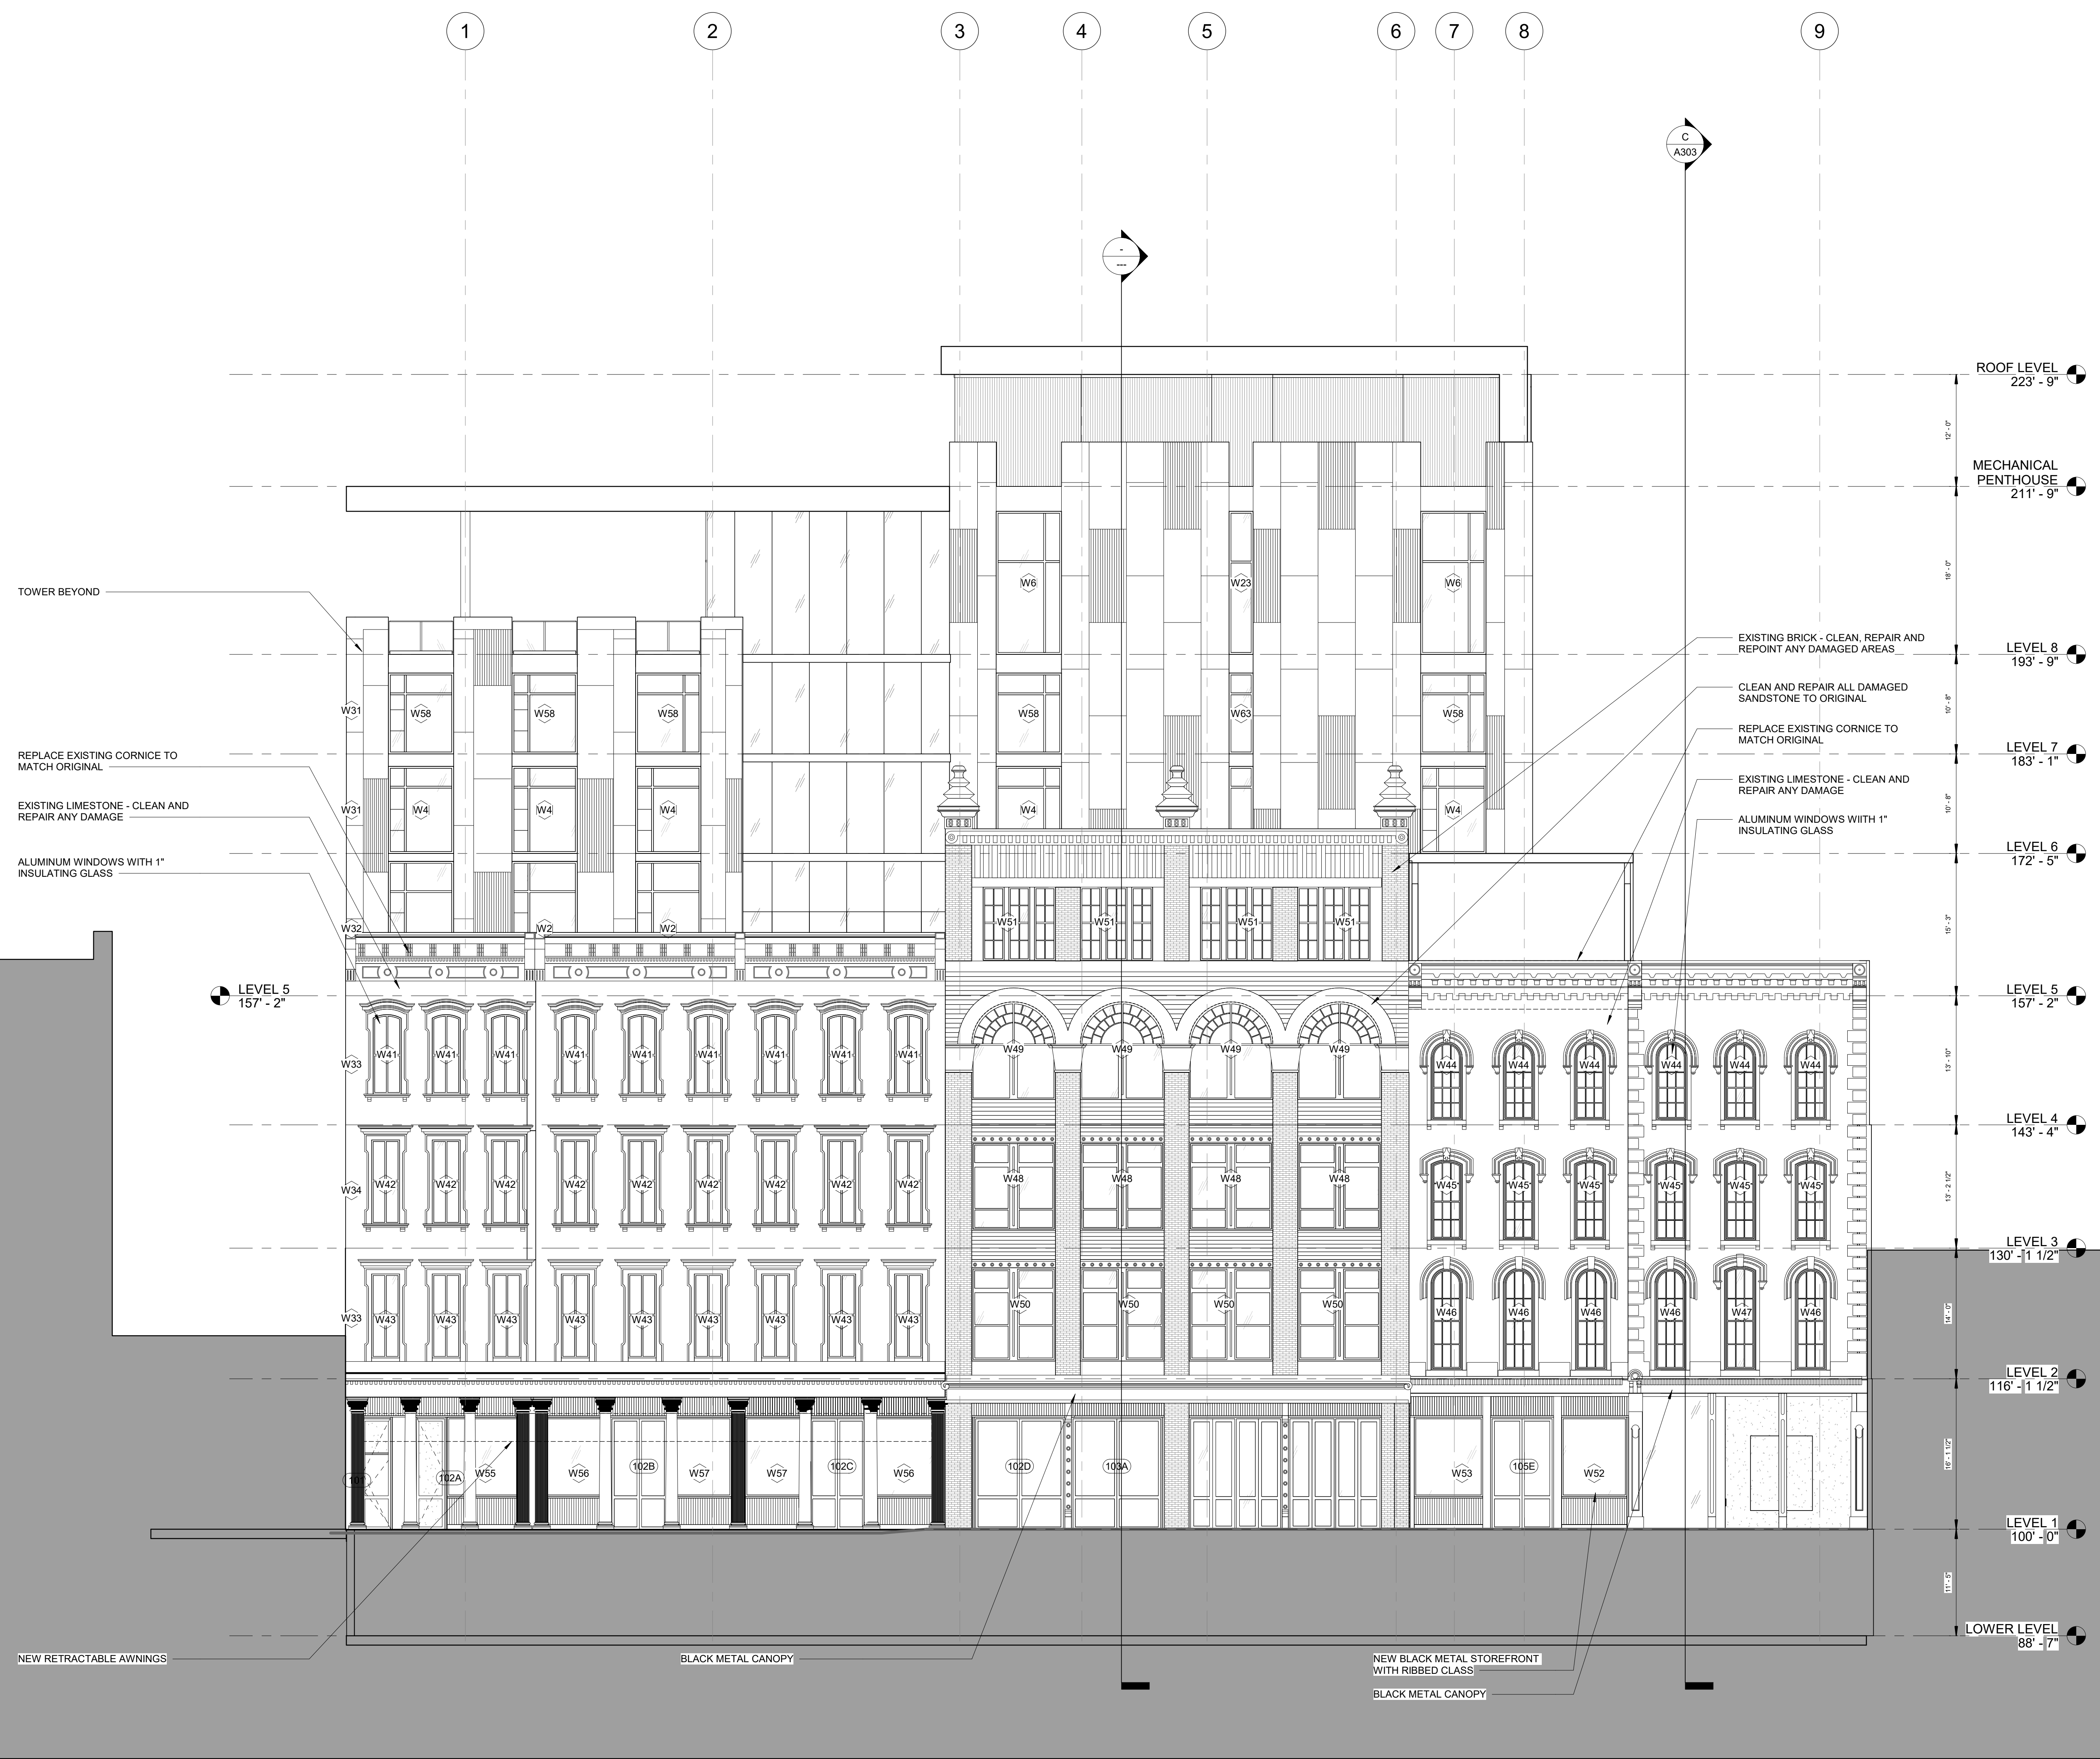

1 SOUTH ELEVATION
A201.1
1/8" = 1'-0"

J:\a8320 - Dream hotel\5-Revit File\A8320_Central File\Dream VE Model.rvt

ARCHITECT OF RECORD
JOSEPH & JOSEPH + BRAVURA ARCHITECTS
550 S. 4TH STREET
LOUISVILLE, KY 40202

ARCHITECT/DESIGN
CUBE3
111 SW 3RD STREET, FLOOR 4
MIAMI, FL 33130

INTERIOR DESIGN
WIMBERLY INTERIORS
75 SPRING STREET, SUITE 700
NEW YORK, NY 10012

CIVIL
LD&D
503 WASHBURN AVENUE, SUITE 101
LOUISVILLE, KY 40222

LANDSCAPE DESIGN & POOL CONSULTANT
SWA GROUP
2001 IRVING BLVD, SUITE 157
DALLAS, TX 75207

STRUCTURAL ENGINEER
EMC STRUCTURAL ENGINEERS, P.C.
4525 TROUSDALE DRIVE
NASHVILLE, TN 37204

MECHANICAL, ELECTRICAL & PLUMBING
SHROUT TATE WILSON
118 E. MAIN STREET, SUITE #101
LOUISVILLE, KY 40202

LIGHTING CONSULTANT
KUGLER NING LIGHTING DESIGN
247 W. 37TH STREET
NEW YORK, NY 10018

KITCHEN CONSULTANT
JACOBS DOLAND BEER
192 LEXINGTON AVENUE, SUITE 804
NEW YORK, NY 10016

LOW VOLTAGE & ACOUSTIC CONSULTANT
VENEKLAUSEN
1711 SIXTEENTH STREET
SANTA MONICA, CA 90404

DREAM HOTEL
811 - 823 W. Main St., Louisville, KY 40202
Royal Investments

NOT FOR CONSTRUCTION

REVISIONS

JOSEPH & JOSEPH BRAVURA PROJECT NO.
A8320
DATE
01/27/22
ISSUE
50% DD SET

SHEET TITLE
EAST ELEVATION

SHEET NO.
A203



1 EAST ELEVATION
A203 1/8" = 1'-0"

J:\A8320 - Dream hotel\5-Revit File\A8320_Central File\Dream VE Model.rvt

ARCHITECT OF RECORD
JOSEPH & JOSEPH + BRAVURA ARCHITECTS
550 S. 4TH STREET
LOUISVILLE, KY 40202

ARCHITECT/DESIGN
CUBES3
111 SW 3RD STREET, FLOOR 4
MIAMI, FL 33130

INTERIOR DESIGN
WIMBERLY INTERIORS
75 SPRING STREET, SUITE 700
NEW YORK, NY 10012

CIVIL
LD&D
503 WASHBURN AVENUE, SUITE 101
LOUISVILLE, KY 40222

LANDSCAPE DESIGN & POOL CONSULTANT
SWA GROUP
2001 IRVING BLVD, SUITE 157
DALLAS, TX 75207

STRUCTURAL ENGINEER
EMC STRUCTURAL ENGINEERS, P.C.
4525 TROUSDALE DRIVE
NASHVILLE, TN 37204

MECHANICAL, ELECTRICAL & PLUMBING
SHROUT TATE WILSON
118 E. MAIN STREET, SUITE #101
LOUISVILLE, KY 40202

LIGHTING CONSULTANT
KUGLER NING LIGHTING DESIGN
247 W. 37TH STREET
NEW YORK, NY 10018

KITCHEN CONSULTANT
JACOBS DOLAND BEER
192 LEXINGTON AVENUE, SUITE 804
NEW YORK, NY 10016

LOW VOLTAGE & ACOUSTIC CONSULTANT
VENEKLAUSEN
1711 SIXTEENTH STREET
SANTA MONICA, CA 90404

DREAM HOTEL
811 - 823 W. Main St. Louisville, KY 40202

Royal Investments

NOT FOR CONSTRUCTION

REVISIONS

JOSEPH & JOSEPH BRAVURA PROJECT NO.
A8320
DATE
01/27/22
ISSUE
50% DD SET

SHEET TITLE
WEST ELEVATION

SHEET NO.
A204



1 WEST ELEVATION
A204 1/8" = 1'-0"

J:\A8320 - Dream hotel\1_5-Revit File\A8320_Central File\Dream VE Model.rvt

ARCHITECT OF RECORD
JOSEPH & JOSEPH + BRAVURA ARCHITECTS
550 S. 4TH STREET
LOUISVILLE, KY 40202

ARCHITECT/DESIGN
CUBE3
111 SW 3RD STREET, FLOOR 4
MIAMI, FL 33130

INTERIOR DESIGN
WIMBERLY INTERIORS
75 SPRING STREET, SUITE 700
NEW YORK, NY 10012

CIVIL
LD&D
503 WASHBURN AVENUE, SUITE 101
LOUISVILLE, KY 40222

LANDSCAPE DESIGN & POOL CONSULTANT
SWA GROUP
2001 IRVING BLVD, SUITE 157
DALLAS, TX 75207


STRUCTURAL ENGINEER
EMC STRUCTURAL ENGINEERS, P.C.
4525 TROUSDALE DRIVE
NASHVILLE, TN 37204

MECHANICAL, ELECTRICAL & PLUMBING
SHROUT TATE WILSON
118 E. MAIN STREET, SUITE #101
LOUISVILLE, KY 40202

LIGHTING CONSULTANT
KUGLER NING LIGHTING DESIGN
247 W. 37TH STREET
NEW YORK, NY 10018

KITCHEN CONSULTANT
JACOBS DOLAND BEER
192 LEXINGTON AVENUE, SUITE 804
NEW YORK, NY 10016

LOW VOLTAGE & ACOUSTIC CONSULTANT
VENEKLAUSEN
1711 SIXTEENTH STREET
SANTA MONICA, CA 90404

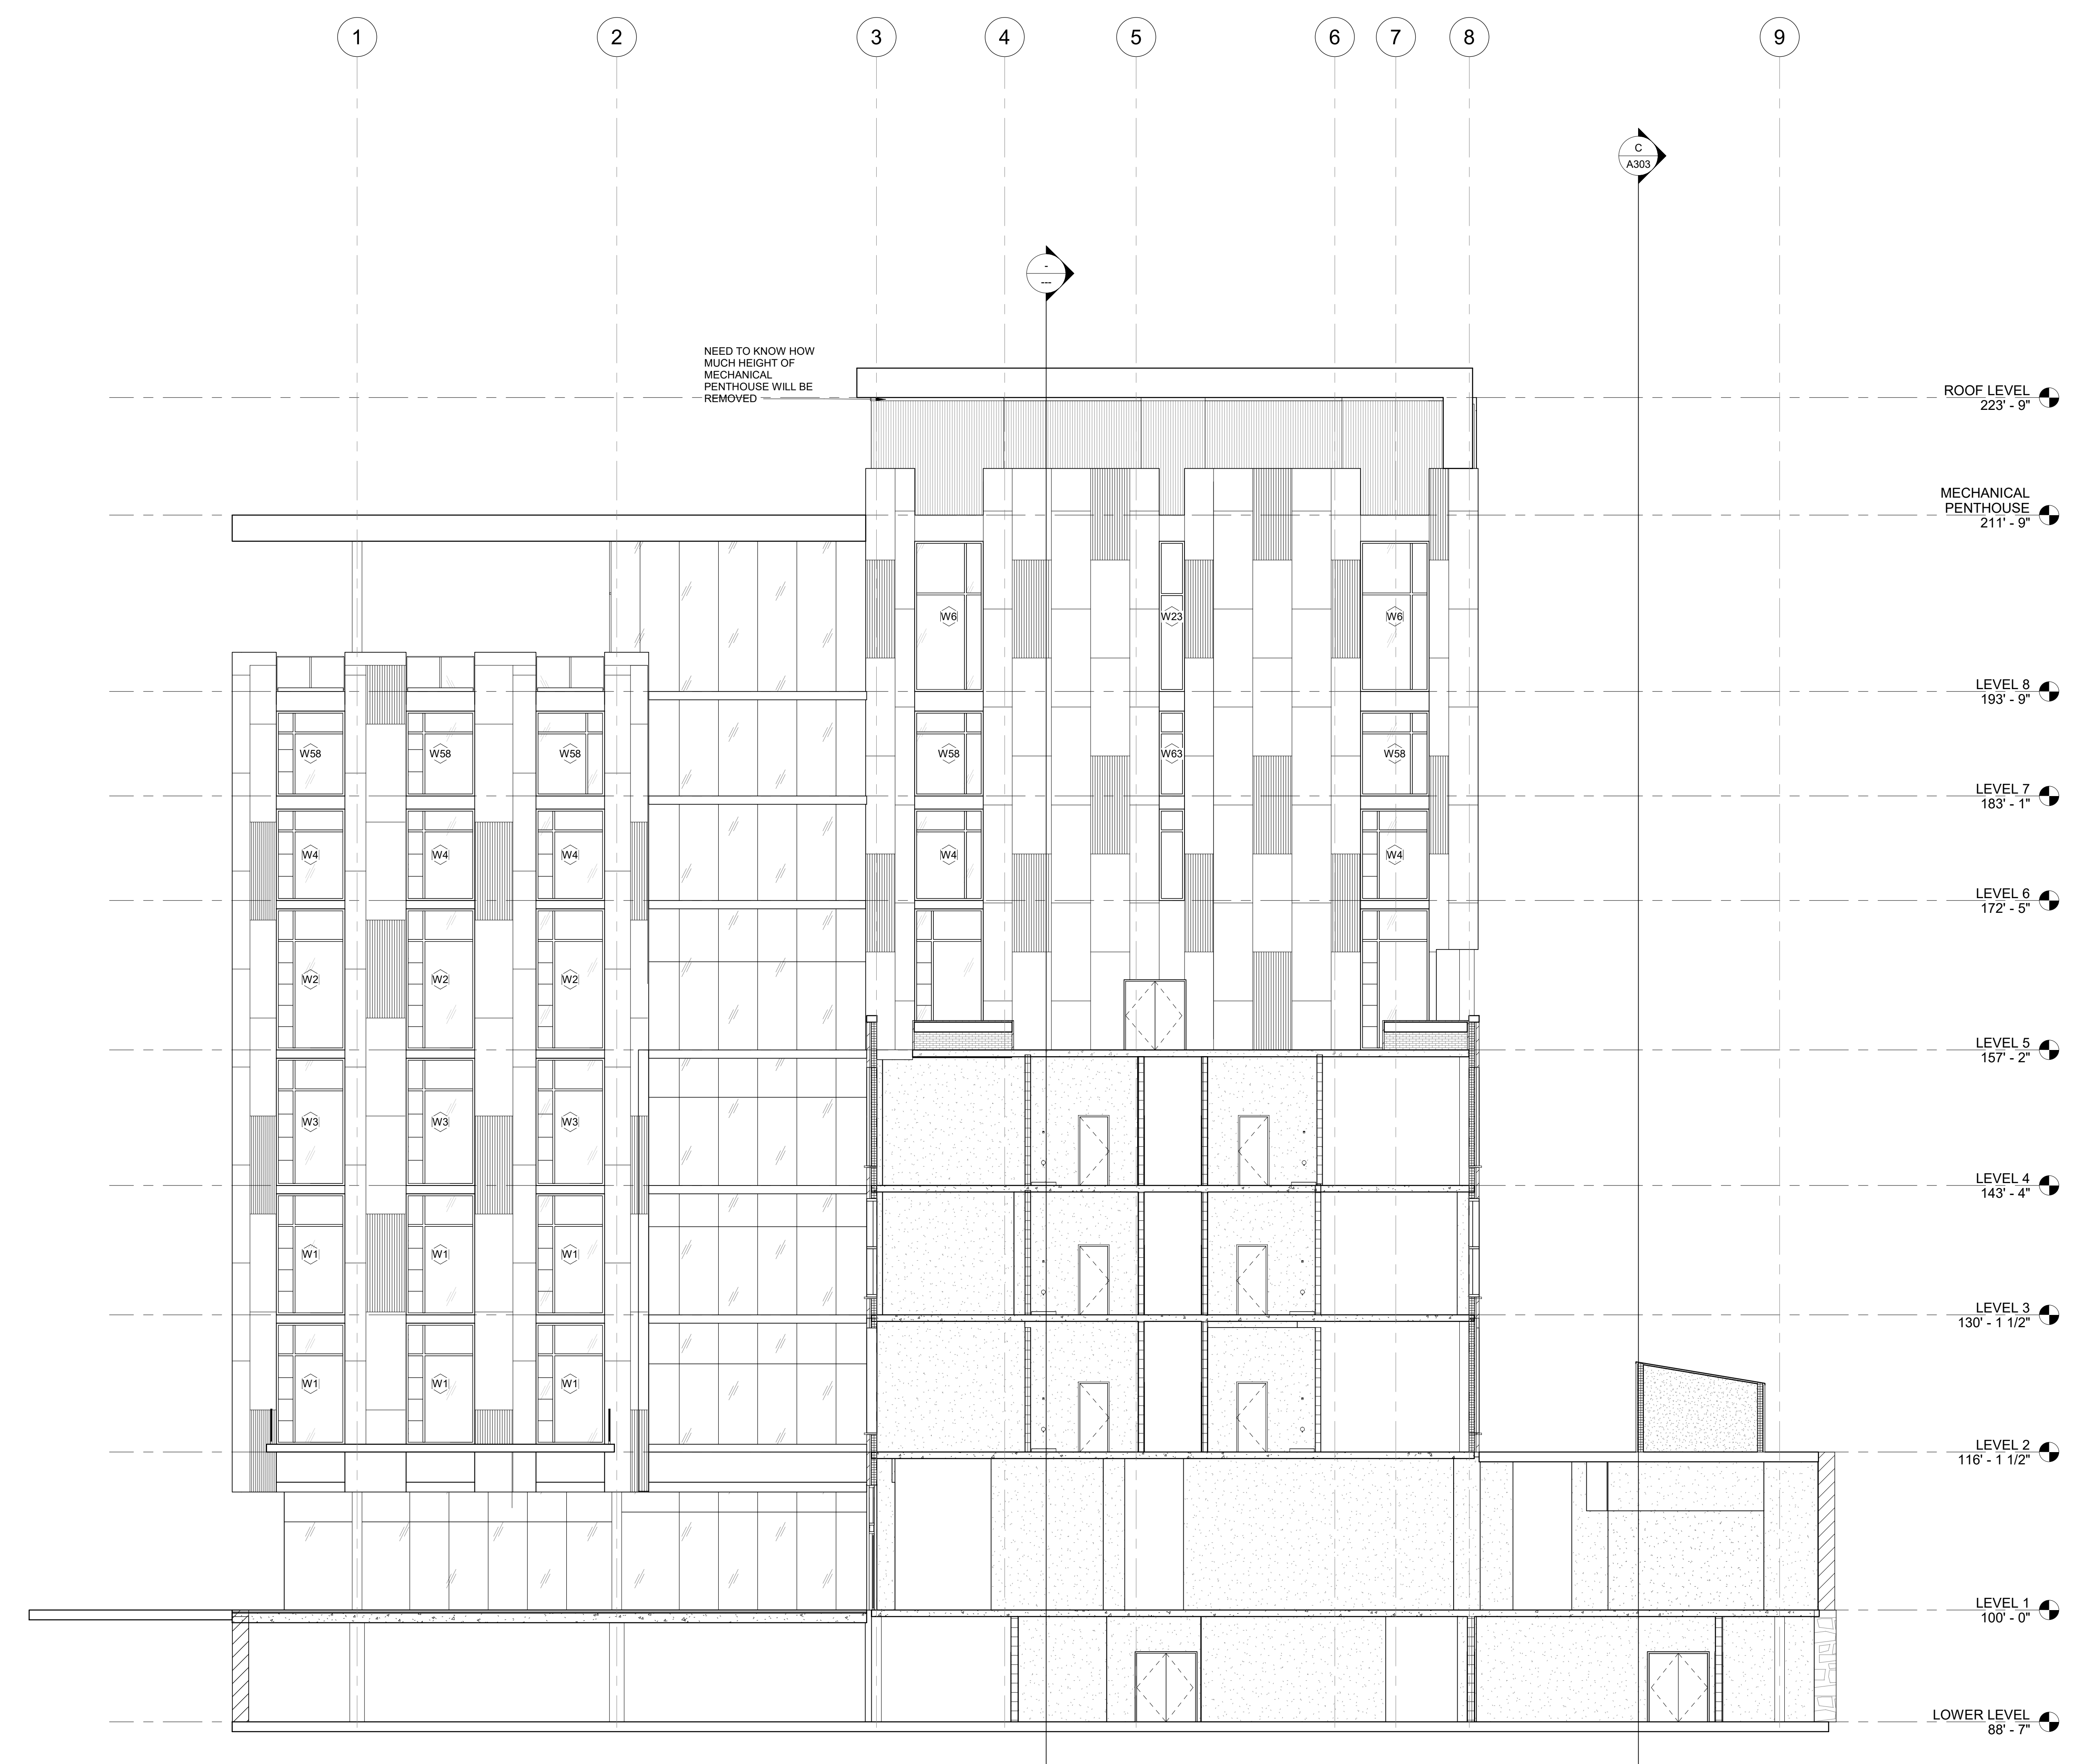

DREAM HOTEL
811 - 823 W. Main St., Louisville, KY 40202
Royal Investments

NOT FOR CONSTRUCTION

REVISIONS

JOSEPH & JOSEPH BRAVURA PROJECT NO.
A8320
DATE
01/27/22
ISSUE
50% DD SET
SHEET TITLE
SOUTH COURTYARD ELEVATION
SHEET NO.
A205

1 SOUTH ELEVATION 2
A205 1/8" = 1'-0"

J:\A8320 - Dream hotel\5-Revit File\A8320_Central File\Dream VE Model.rvt

ARCHITECT OF RECORD
JOSEPH & JOSEPH + BRAVURA ARCHITECTS
550 S. 4TH STREET
LOUISVILLE, KY 40202

ARCHITECT/DESIGN
CUBES
111 SW 3RD STREET, FLOOR 4
MIAMI, FL 33130

INTERIOR DESIGN
WIMBERLY INTERIORS
75 SPRING STREET, SUITE 700
NEW YORK, NY 10012

CIVIL
LD&D
503 WASHBURN AVENUE, SUITE 101
LOUISVILLE, KY 40222

LANDSCAPE DESIGN & POOL CONSULTANT
SWA GROUP
2001 IRVING BLVD, SUITE 157
DALLAS, TX 75207

STRUCTURAL ENGINEER
EMC STRUCTURAL ENGINEERS, P.C.
4525 TROUSDALE DRIVE
NASHVILLE, TN 37204

MECHANICAL, ELECTRICAL & PLUMBING
SHROUT TATE WILSON
118 E. MAIN STREET, SUITE #101
LOUISVILLE, KY 40202

LIGHTING CONSULTANT
KUGLER NING LIGHTING DESIGN
247 W. 37TH STREET
NEW YORK, NY 10018

KITCHEN CONSULTANT
JACOBS DOLAND BEER
192 LEXINGTON AVENUE, SUITE 804
NEW YORK, NY 10016

LOW VOLTAGE & ACOUSTIC CONSULTANT
VENEKLAUSEN
1711 SIXTEENTH STREET
SANTA MONICA, CA 90404



1 Elevation 1 - d1
A206 1/8" = 1'-0"

DREAM HOTEL
811 - 823 W. Main St., Louisville, KY 40202
Royal Investments

NOT FOR CONSTRUCTION

REVISIONS

JOSEPH & JOSEPH BRAVURA PROJECT NO.
A8320
DATE
01/27/22
ISSUE
50% DD SET

SHEET TITLE
NORTH COURTYARD ELEVATION

SHEET NO.
A206

J:\A8320 - Dream hotel\ 5-Revit File\A8320_Central File\Dream VE Model.rvt