




1
A501
Bldg 1 South Elevation
Bldg 2 North Elevation
full size plot scale: 1/8"=1'-0"

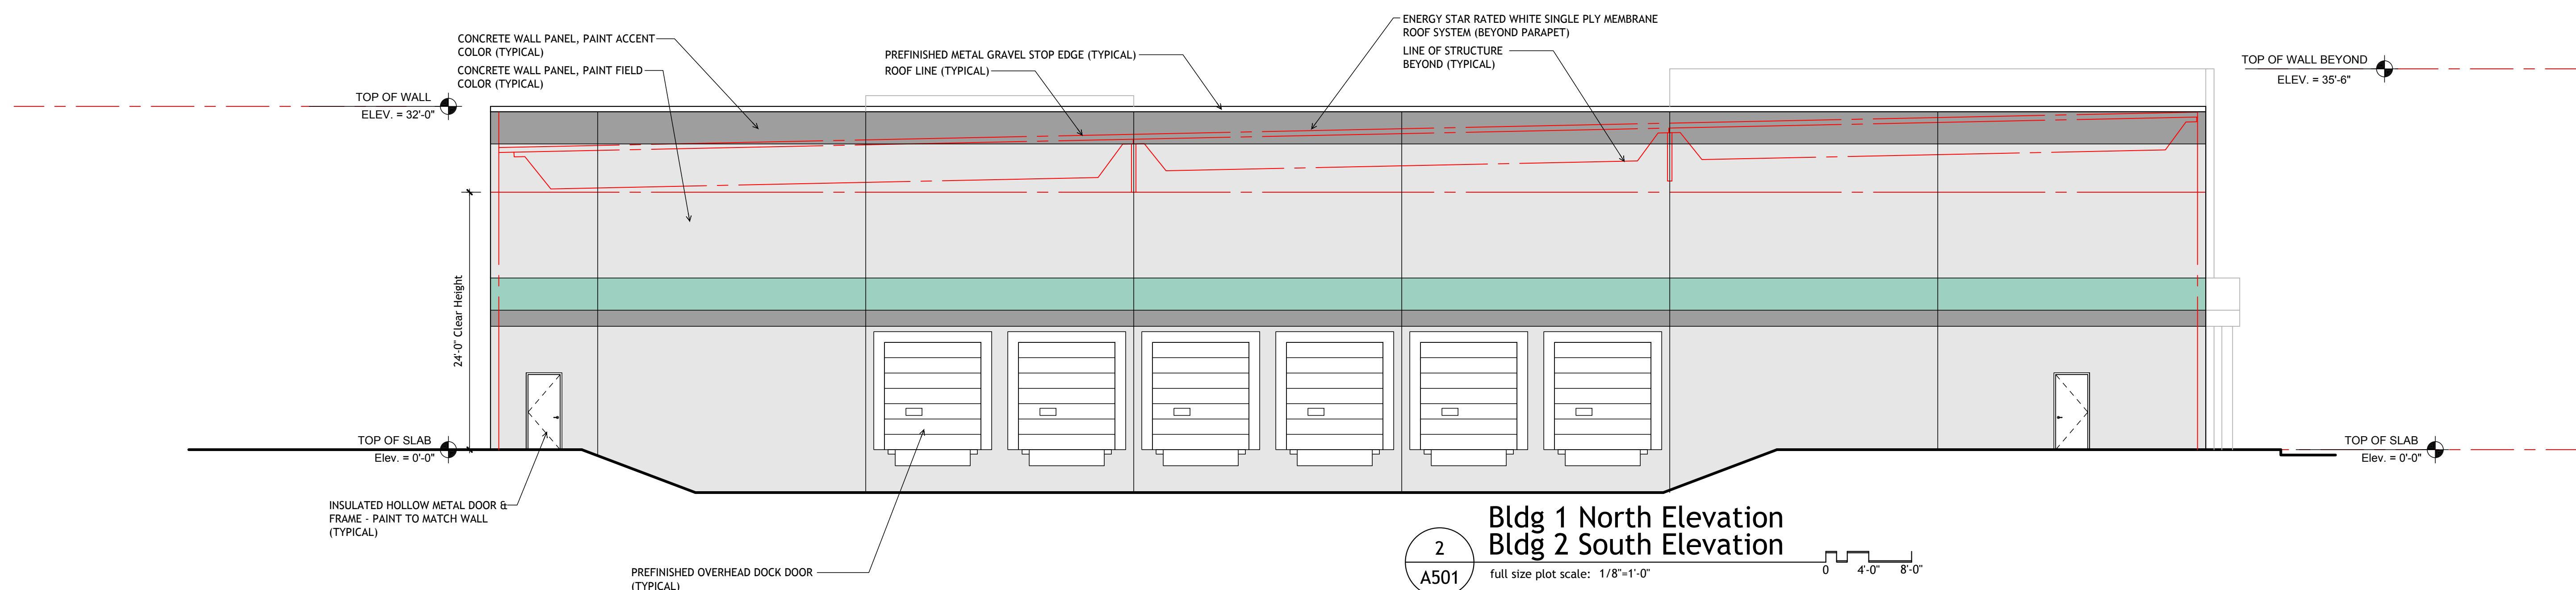

2
A501
Bldg 1 North Elevation
Bldg 2 South Elevation
full size plot scale: 1/8"=1'-0"

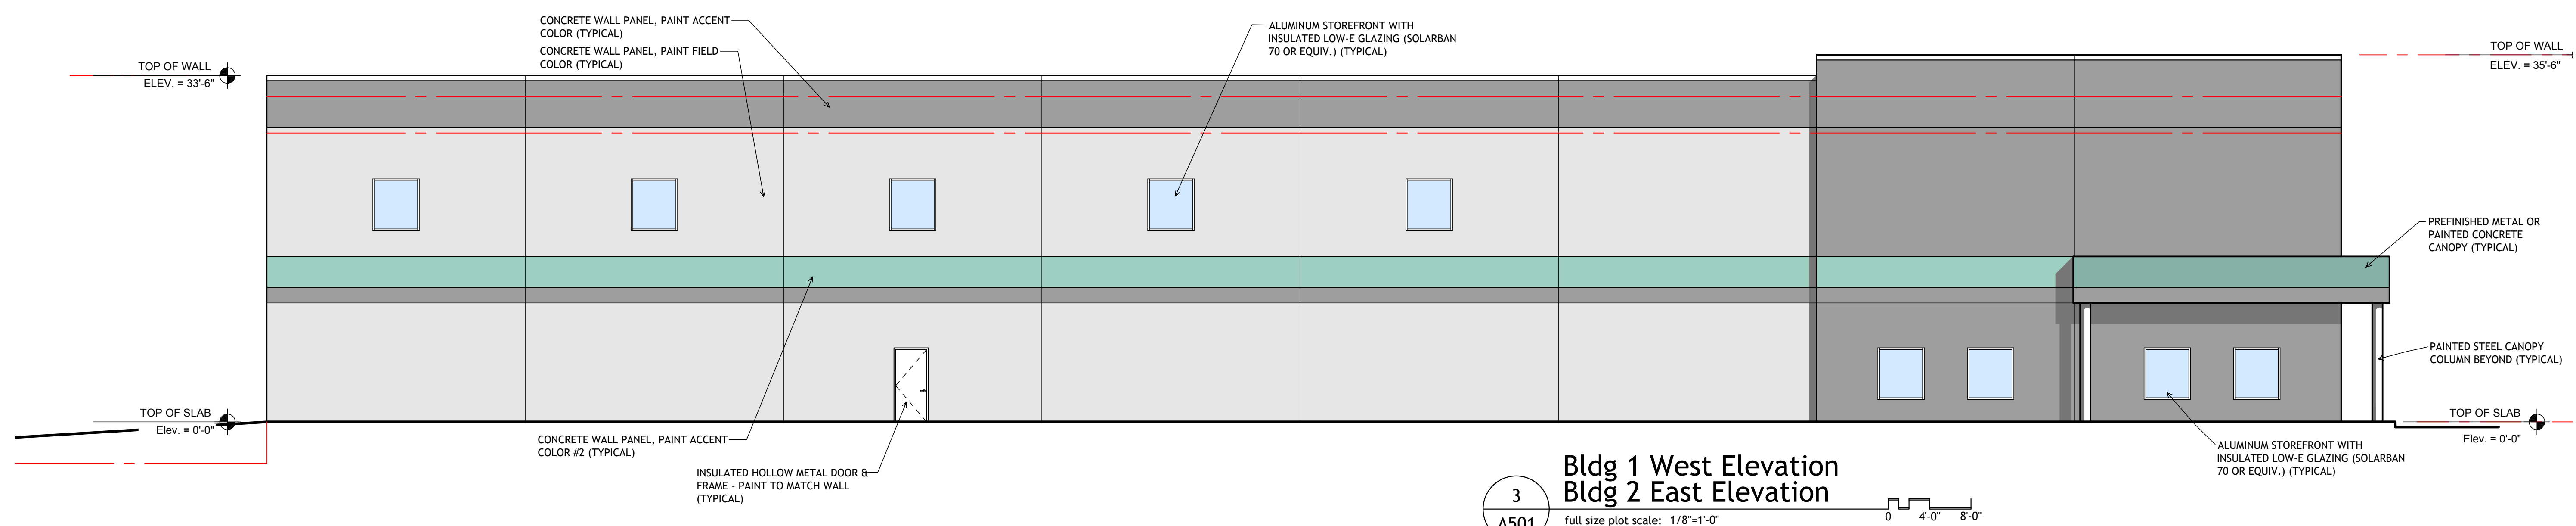

3
A501
Bldg 1 West Elevation
Bldg 2 East Elevation
full size plot scale: 1/8"=1'-0"

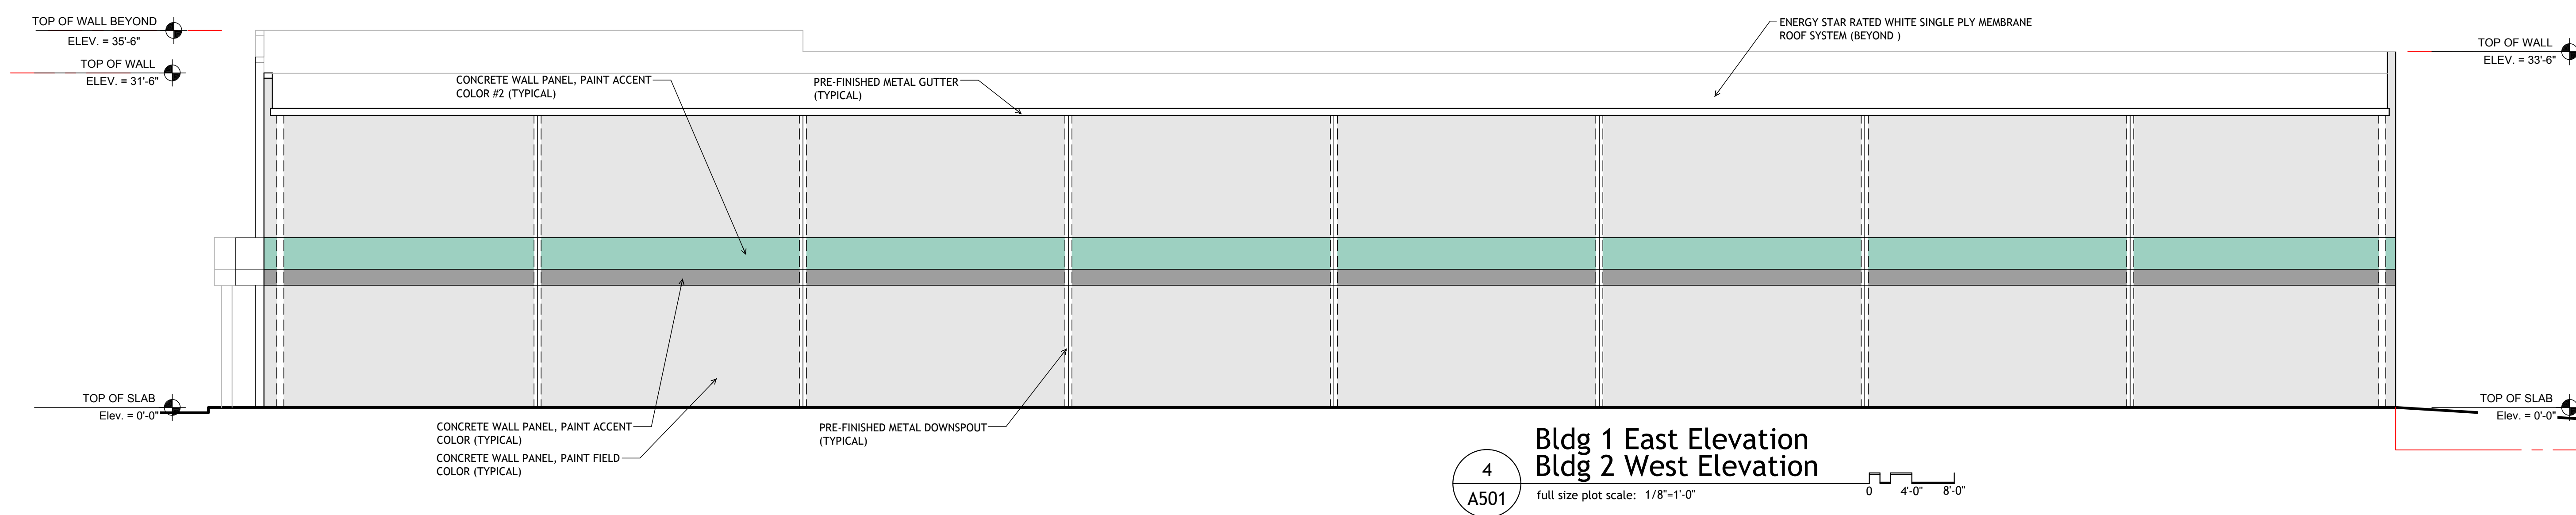

4
A501
Bldg 1 East Elevation
Bldg 2 West Elevation
full size plot scale: 1/8"=1'-0"

NOTE: THIS DRAWING IS INTENDED TO BE PLOTTED IN COLOR. IF THE KHA LOGO APPEARS IN BLACK AND WHITE, IT IS PLOTTED INCORRECTLY. DISCARD AND OBTAIN AN ACCURATE DRAWING

Notice
The Architect/Engineer does not define the scope of individual trades, subcontractors, material suppliers, or vendors. Any sheet numbering system used which identifies disciplines is solely for the Architect/Engineer's convenience, and is not intended to define a subcontractor's scope of work. Information regarding individual trades, subcontractors, material suppliers, and vendors may be detailed, described and indicated at different locations throughout these documents. No consideration will be given to requests for change orders for failure to obtain and review the complete set of drawings and specifications when preparing bids, prices, and quotations.