

NEW CONSTRUCTION
 6 PLEX BUILDING
 9121 BLOSSOM LANE
 LOUISVILLE, KENTUCKY 40241

OWNER: BRENT LIKINS

PROJECT:

SHEET TITLE:

FIRST FLOOR PLAN

NO.	REVISIONS	DATE


Date: JUNE 7, 2020

Scale: 1/4" = 1'-0"

Drawn By: JWB

SHEET


A-1

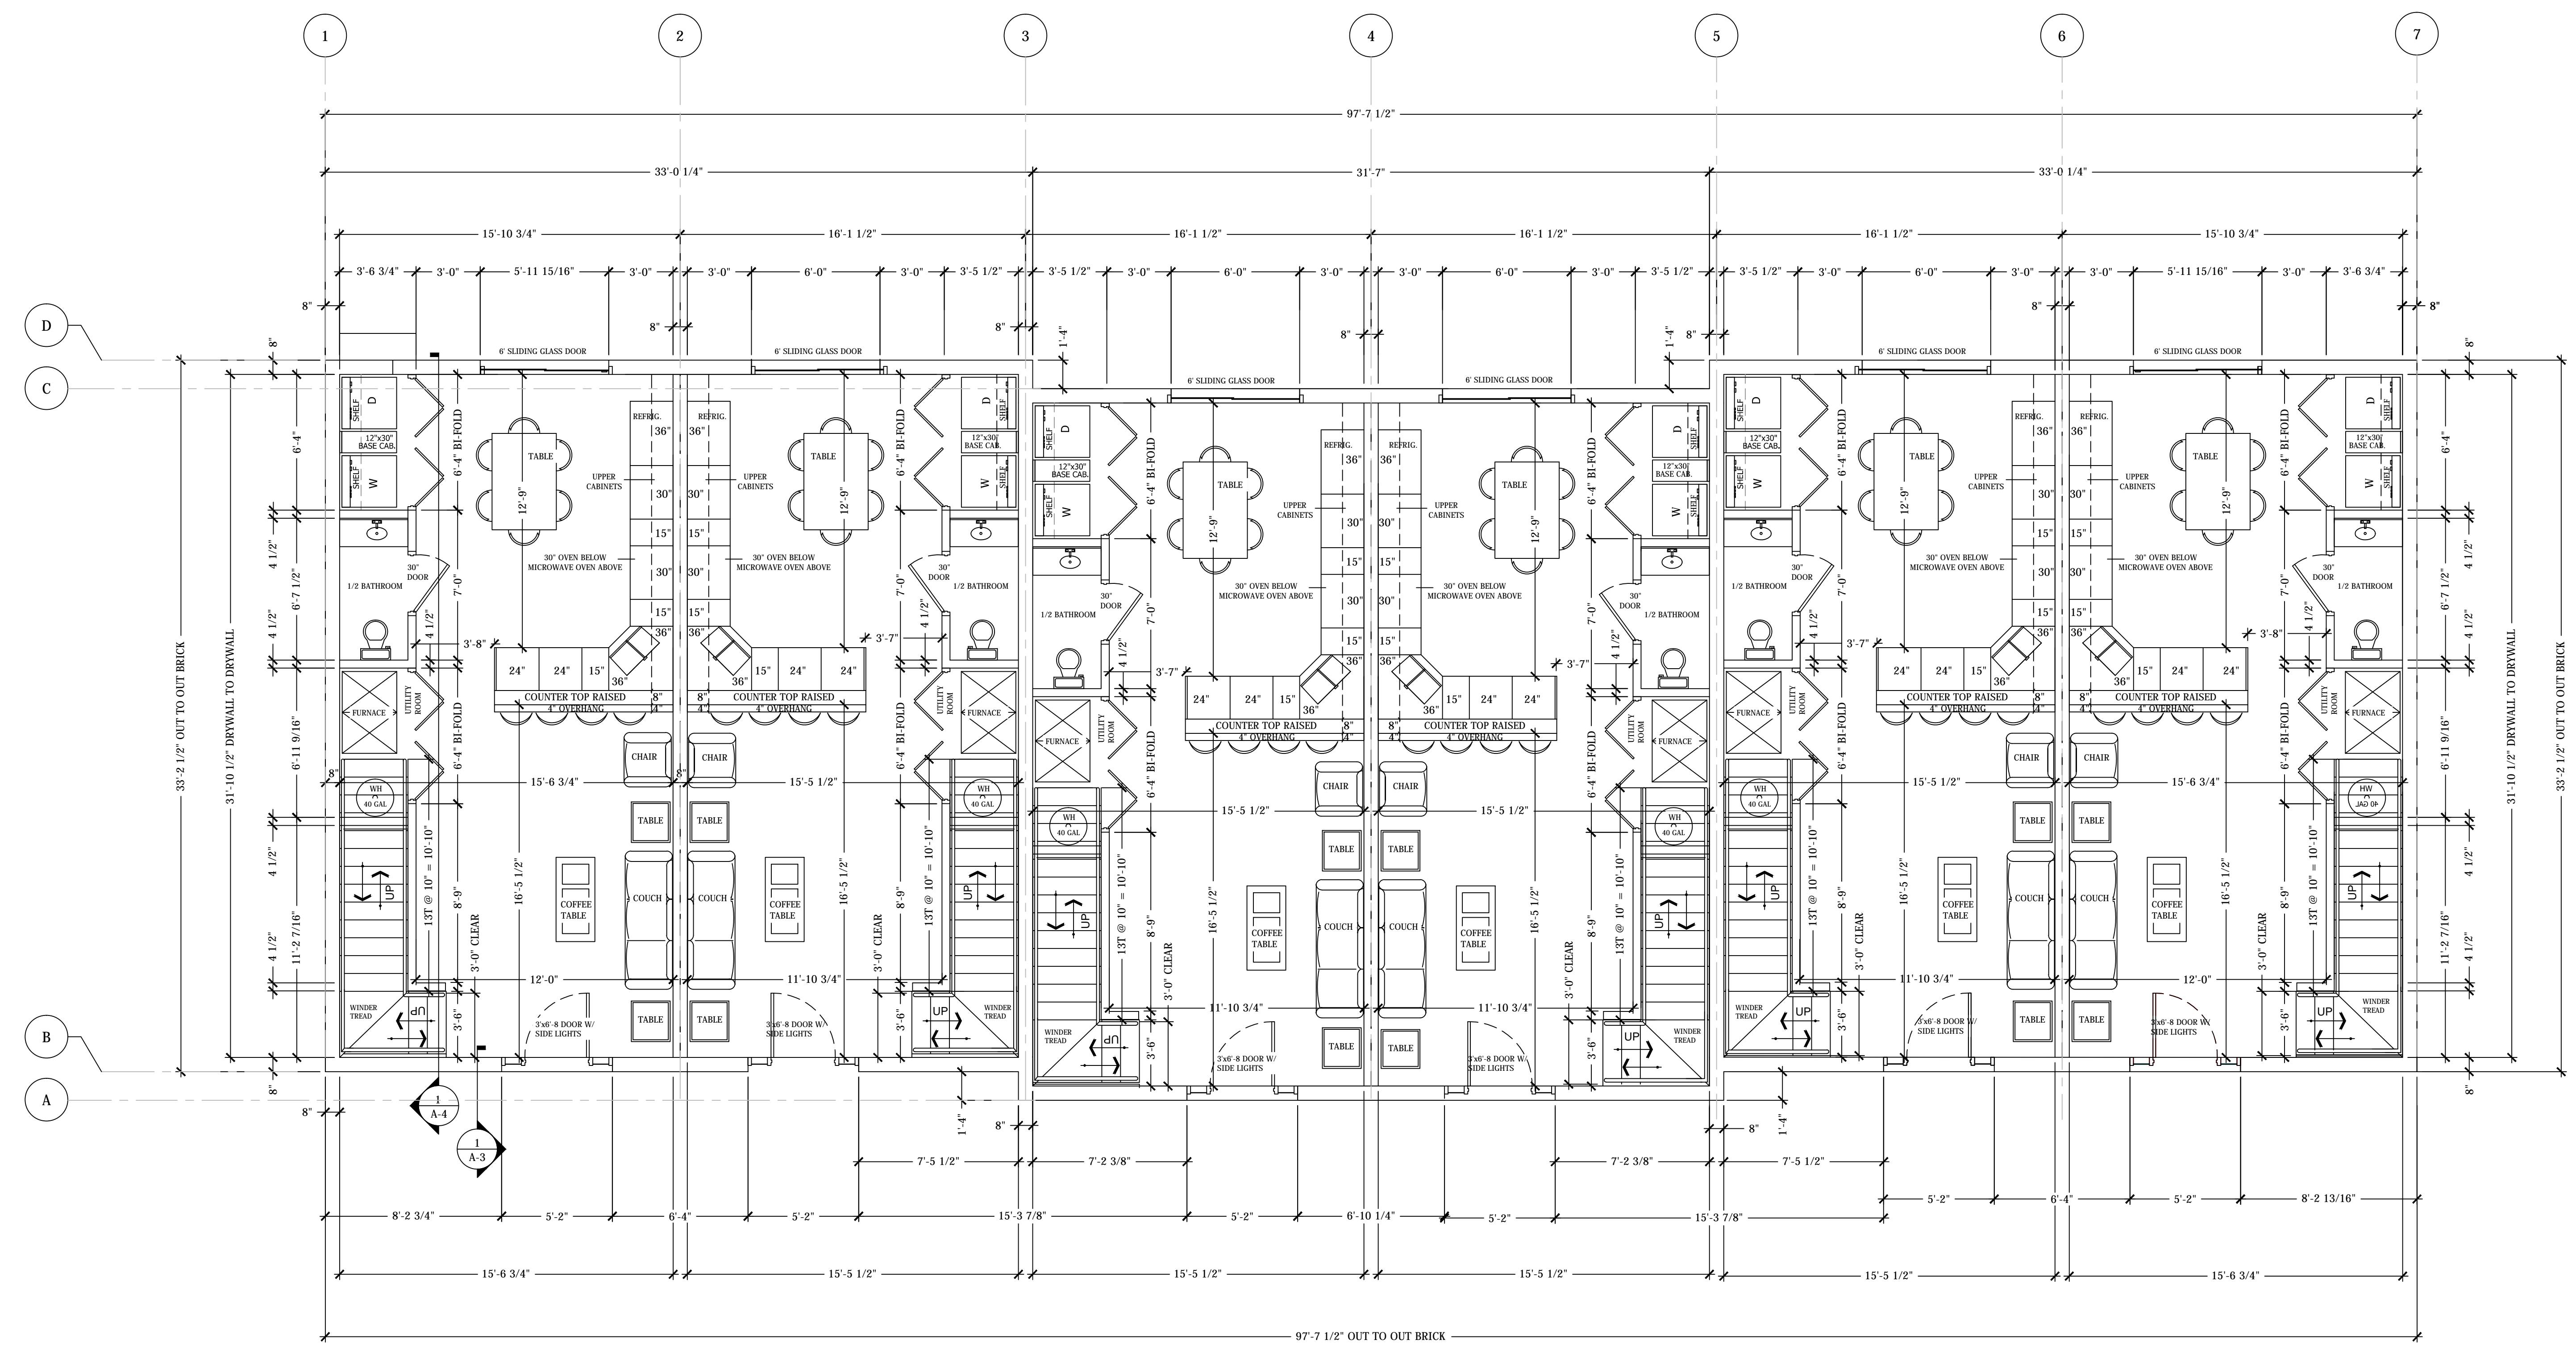

02 FIRST FLOOR
 SCALE: 1/4" = 1'-0"



CBL

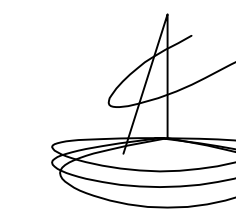

CBL CONSTRUCTION
COMPANY, LLC
1522 GOSHEN LANE
GOSHEN, KENTUCKY 40026

PHONE: (502) 821-1821
email: brenlikins@bellsouth.net

NEW CONSTRUCTION
6 PLEX BUILDING
9121 BLOSSOM LANE
LOUISVILLE, KENTUCKY 40241

OWNER: BRENT LINKINS

PROJECT:

SHEET TITLE:

BUILDING
ELEVATIONS

NO.	REVISIONS	DATE
1	BUILDING REDESIGN	1.17.2021

Date: JULY 12, 2020

Scale: NTS

Drawn By: JWB

SHEET

3-D