



GLAZING CALCULATIONS


FRONT ELEVATION - FACES PRESTON HWY.
 TOTAL LINEAR FOOTAGE = 35'-10"
 LINEAR FOOTAGE OF WINDOW GLAZING =
 19'-9" + 8'-9 1/2" = 28'-6" TOTAL
80% GLAZING IS PROVIDED

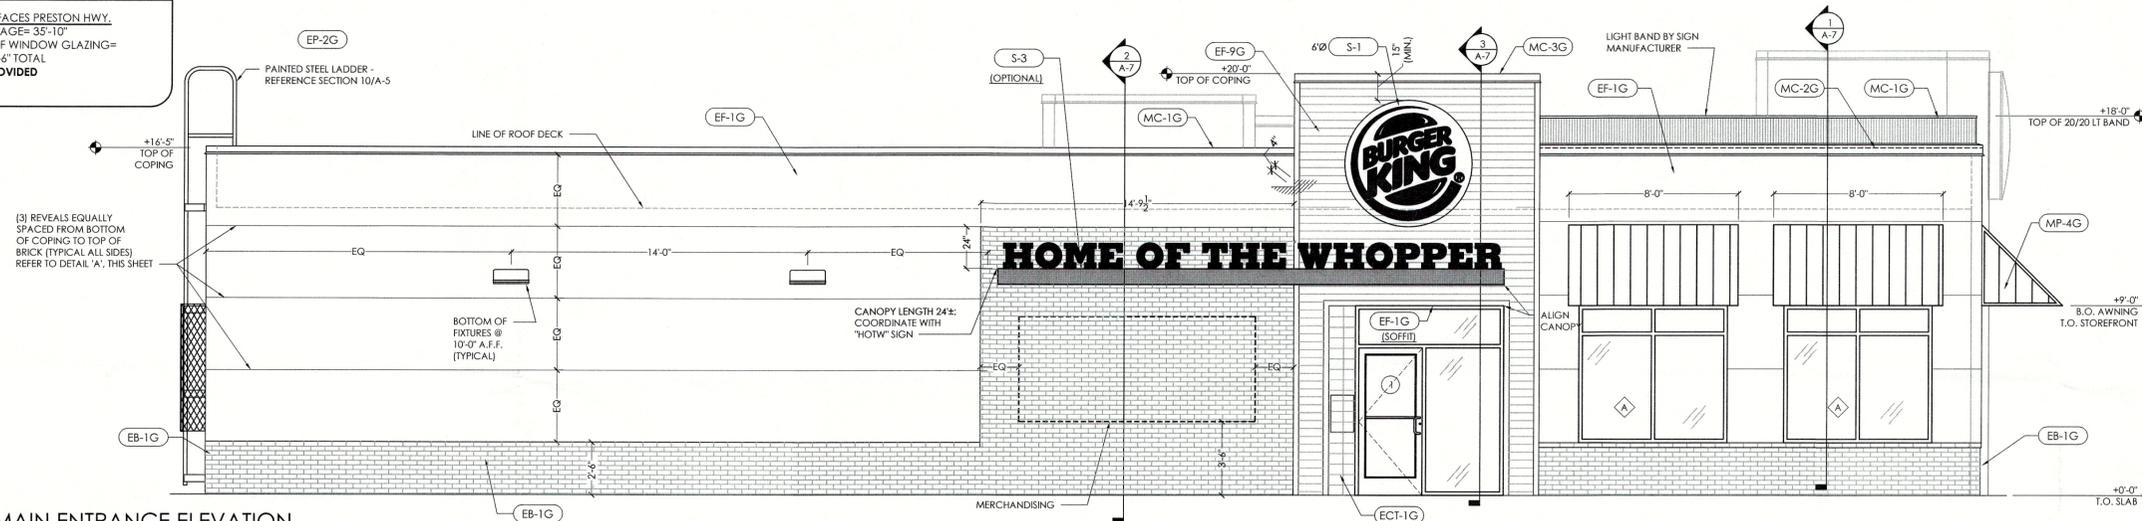

1 MAIN ENTRANCE ELEVATION
 SCALE: 1/4" = 1'-0"

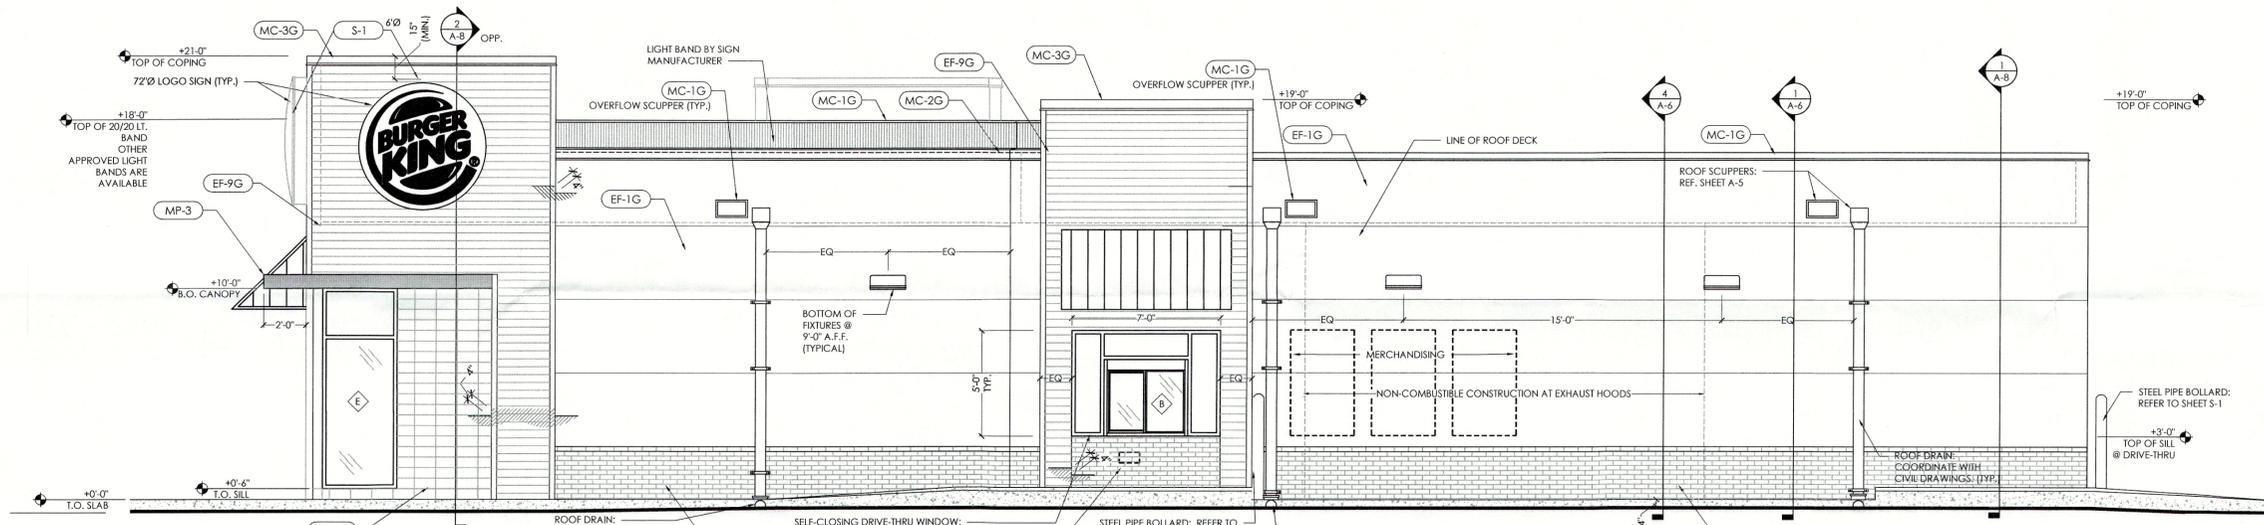


2 DRIVE THROUGH ELEVATION
 SCALE: 1/4" = 1'-0"

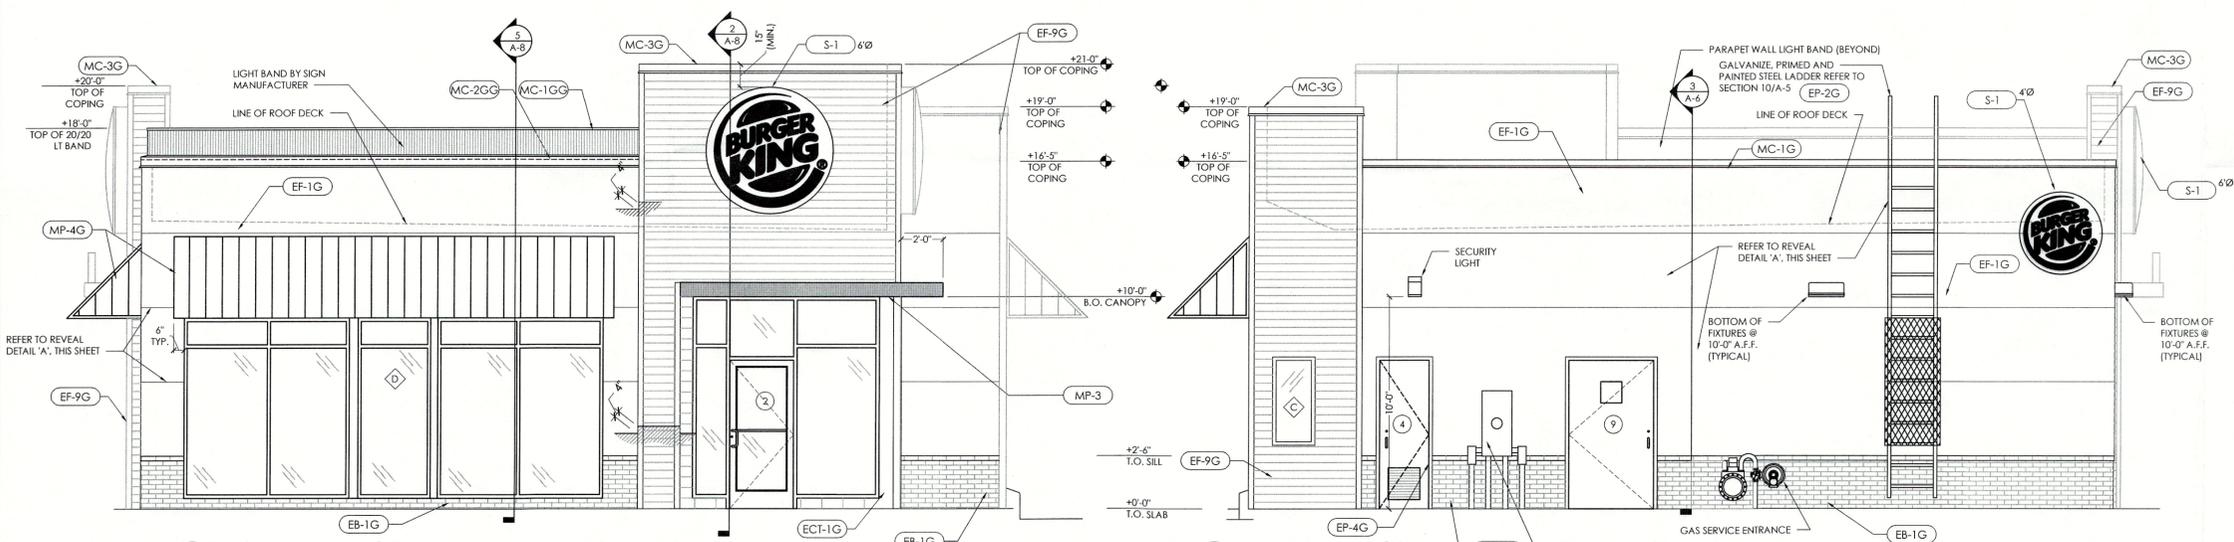

3 FRONT ELEVATION
 SCALE: 1/4" = 1'-0"

4 REAR ELEVATION
 SCALE: 1/4" = 1'-0"

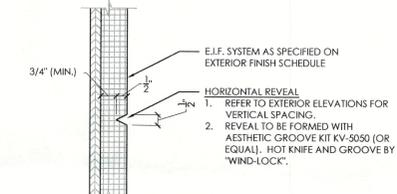

BUILDING HORIZ. REVEALS - E.I.F.S.
 SCALE: 3" = 1'-0"

RECEIVED
 MAY 09 2016
 PLANNING &
 DESIGN SERVICES




ADA SYMBOL OF ACCESSIBILITY (ISA) DECAL TO BE LOCATED ON STOREFRONT GLASS ADJACENT TO ALL ACCESSIBLE DOORS

WINDOW DECAL
 SCALE: NONE

Notes	
By	
Date	
No.	
Drawn By: DEB	
Checked: SB	
Scale: AS NOTED	
Date: 3.08.16	



TECHNICAL GROUP, INC.
 5716 Hill Tech Drive
 Louisville, KY 40231
 (248) 426-8000
 FAX (248) 426-7004

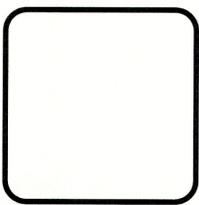

PROJECT
 BURGER KING
 5500 PRESTON HWY.
 LOUISVILLE, KY 40229

SHEET TITLE
 PROPOSED EXTERIOR ELEVATIONS

DO NOT SCALE THIS PRINT. USE FIGURED DIMENSIONS ONLY.

JOB #
TG-16737

SHEET
A-2