




SOUTH ELEVATION
SCALE: 1/16" = 1'-0"

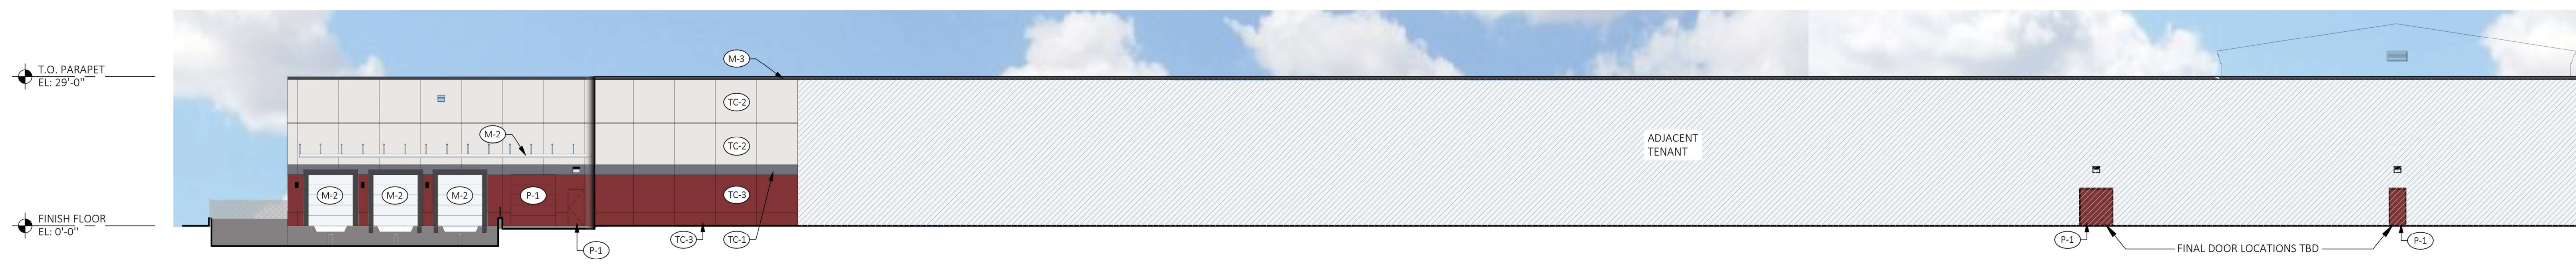

NORTH ELEVATION
SCALE: 1/16" = 1'-0"

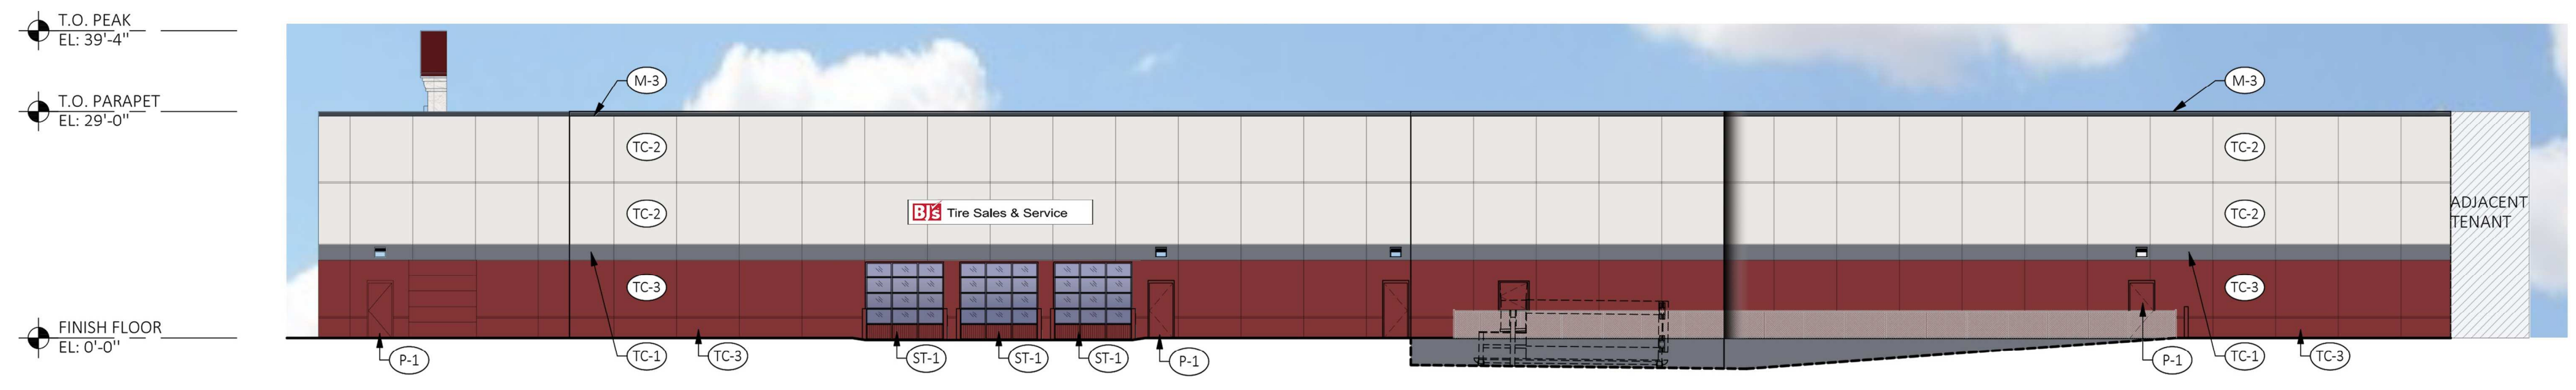

EAST ELEVATION
SCALE: 1/16" = 1'-0"

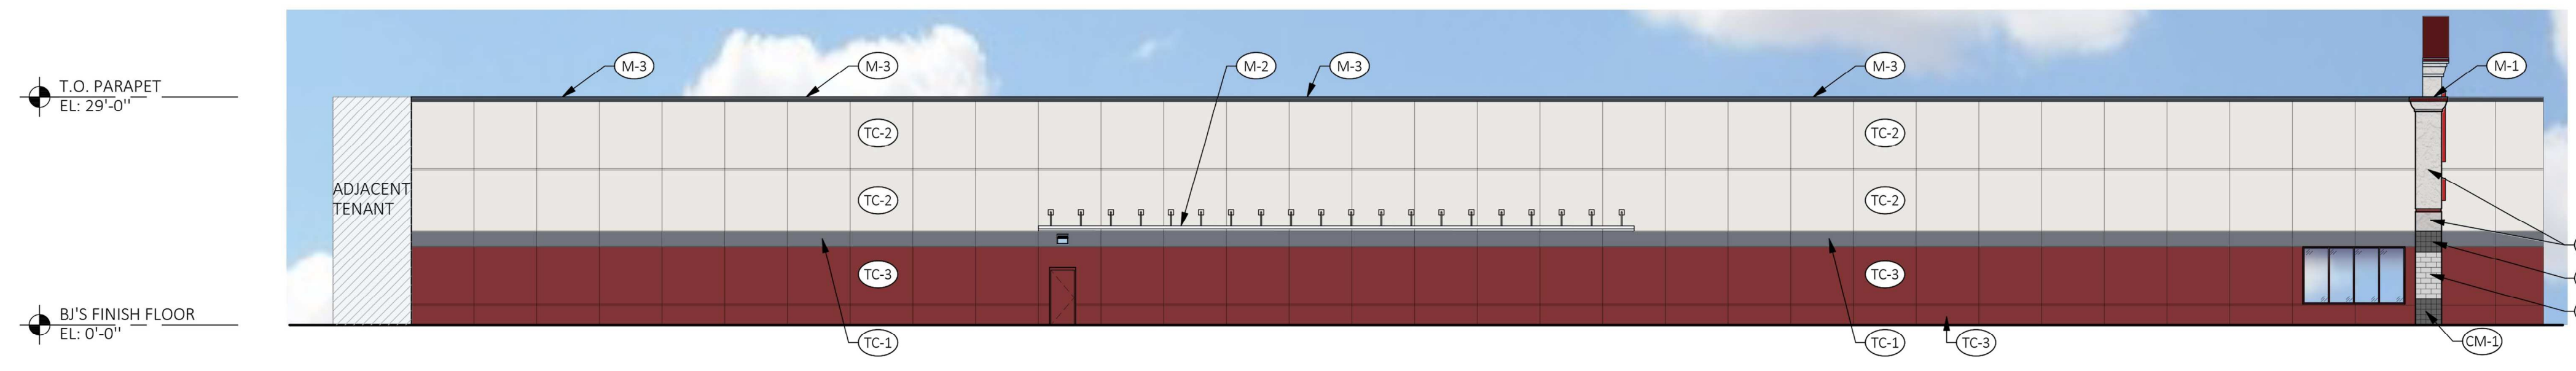

WEST ELEVATION
SCALE: 1/16" = 1'-0"

MATERIAL SCHEDULE			
	TC-1: BENJAMIN MOORE "TROUT GRAY" #2124-20 ON CONCRETE WALL PANELS		CM-2: SPLIT FACE CMU INTEGRAL COLOR TO MATCH EP HENRY #509 SP "SILVER GRAY"
	TC-2: BENJAMIN MOORE "GRAY OWL" #2137-60 ON CONCRETE WALL PANELS		CM-3: SPLIT FACE CMU INTEGRAL COLOR TO MATCH BENJAMIN MOORE "RED ROCK"
	TC-3: BENJAMIN MOORE "RED ROCK" #2005-10 ON CONCRETE WALL PANELS		P-1: BENJAMIN MOORE "RED ROCK"
	EF-1: DRYVIT #310 "WHITE CHINA"		M-1: PAC-CLAD "COLONIAL RED"
	EF-2: DRYVIT TO MATCH "DOVER SKY"		M-2: PAC-CLAD "BONE WHITE"
	EF-3: DRYVIT TO MATCH "RED ROCK"		M-3: PAC-CLAD "CHARCOAL"
	CM-1: CENTER SCORED SPLIT/GROUND FACE CMU INTEGRAL COLOR TO MATCH EP HENRY #54 N "DARK GREY"		



LOUISVILLE, KY
07/28/2023

