


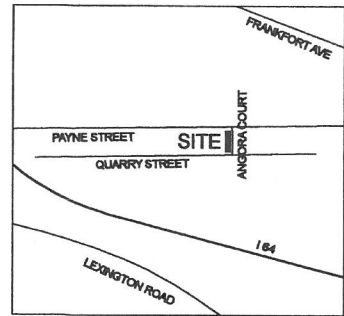

LOCATION MAP

NOT TO SCALE

NORTH

PROPERTY INFO

FORM DISTRICT
HISTORICAL DISTRICT
CONSTRUCTION TYPE
EXISTING USE

ZONING
PARCEL ID

TN
CLIFTON
5B
RESIDENTIAL
NO CHANGE IN USE
R5A
070B 0060 0000

SCOPE OF WORK

- BUILD BEDROOM ADDITION
- BUILD NEW WOOD DECK
- BUILD NEW GARAGE AND OPEN STORAGE WITH PARKING PAD

OWNER

MONICA MAHONEY
1942 PAYNE STREET
LOUISVILLE KY 40206

ARCHITECT

ARCHITECTURAL ARTISANS INC
748 EAST MARKET STREET
LOUISVILLE KY 40202
JEFF RAWLINS 502 582 3907
jr@architecturalartisans.net


1625

RECEIVED

DEC 08 2016

PLANNING &
DESIGN SERVICES

ARCHITECTURAL ARTISANS INC
748 EAST MARKET STREET LOUISVILLE KY 40202 502 582 3907

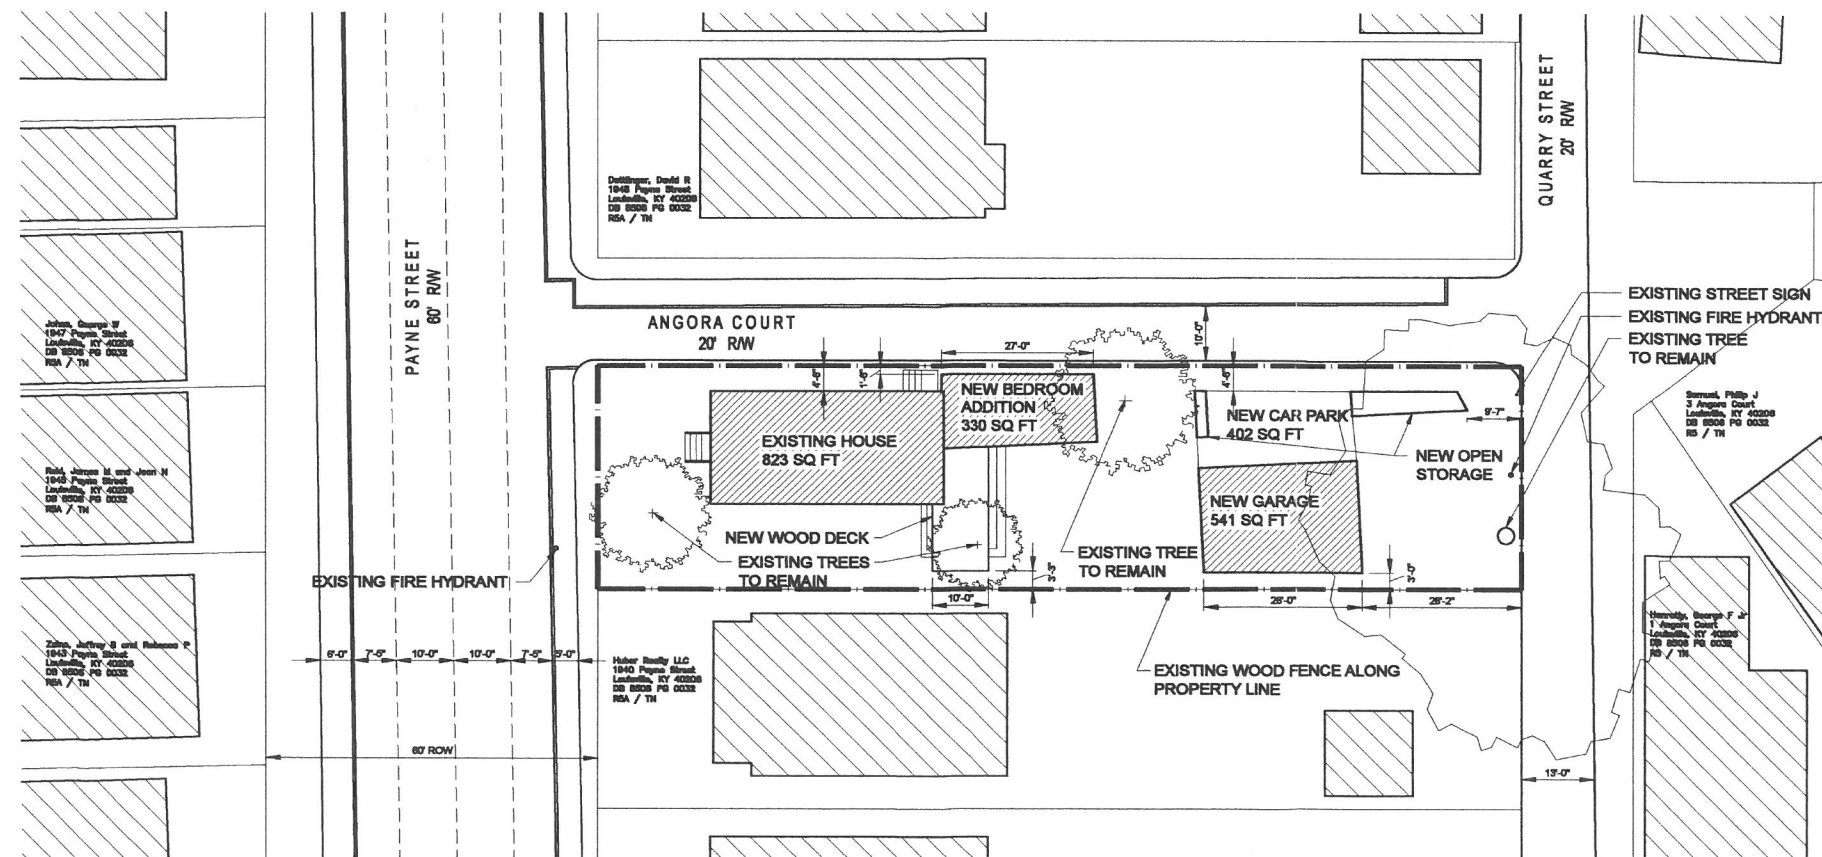

SITE PLAN

SCALE: 1" = 20'-0"

NORTH

MAHONEY RESIDENCE
A D D I T I O N
1942 PAYNE STREET LOUISVILLE KENTUCKY 40206



REVISIONS

DATE


1 DECEMBER 2016

SHEET

1 OF 7

16 COA 1309

RECEIVED
DEC 08 2016
FLANNERY &
DESIGN SERVICES

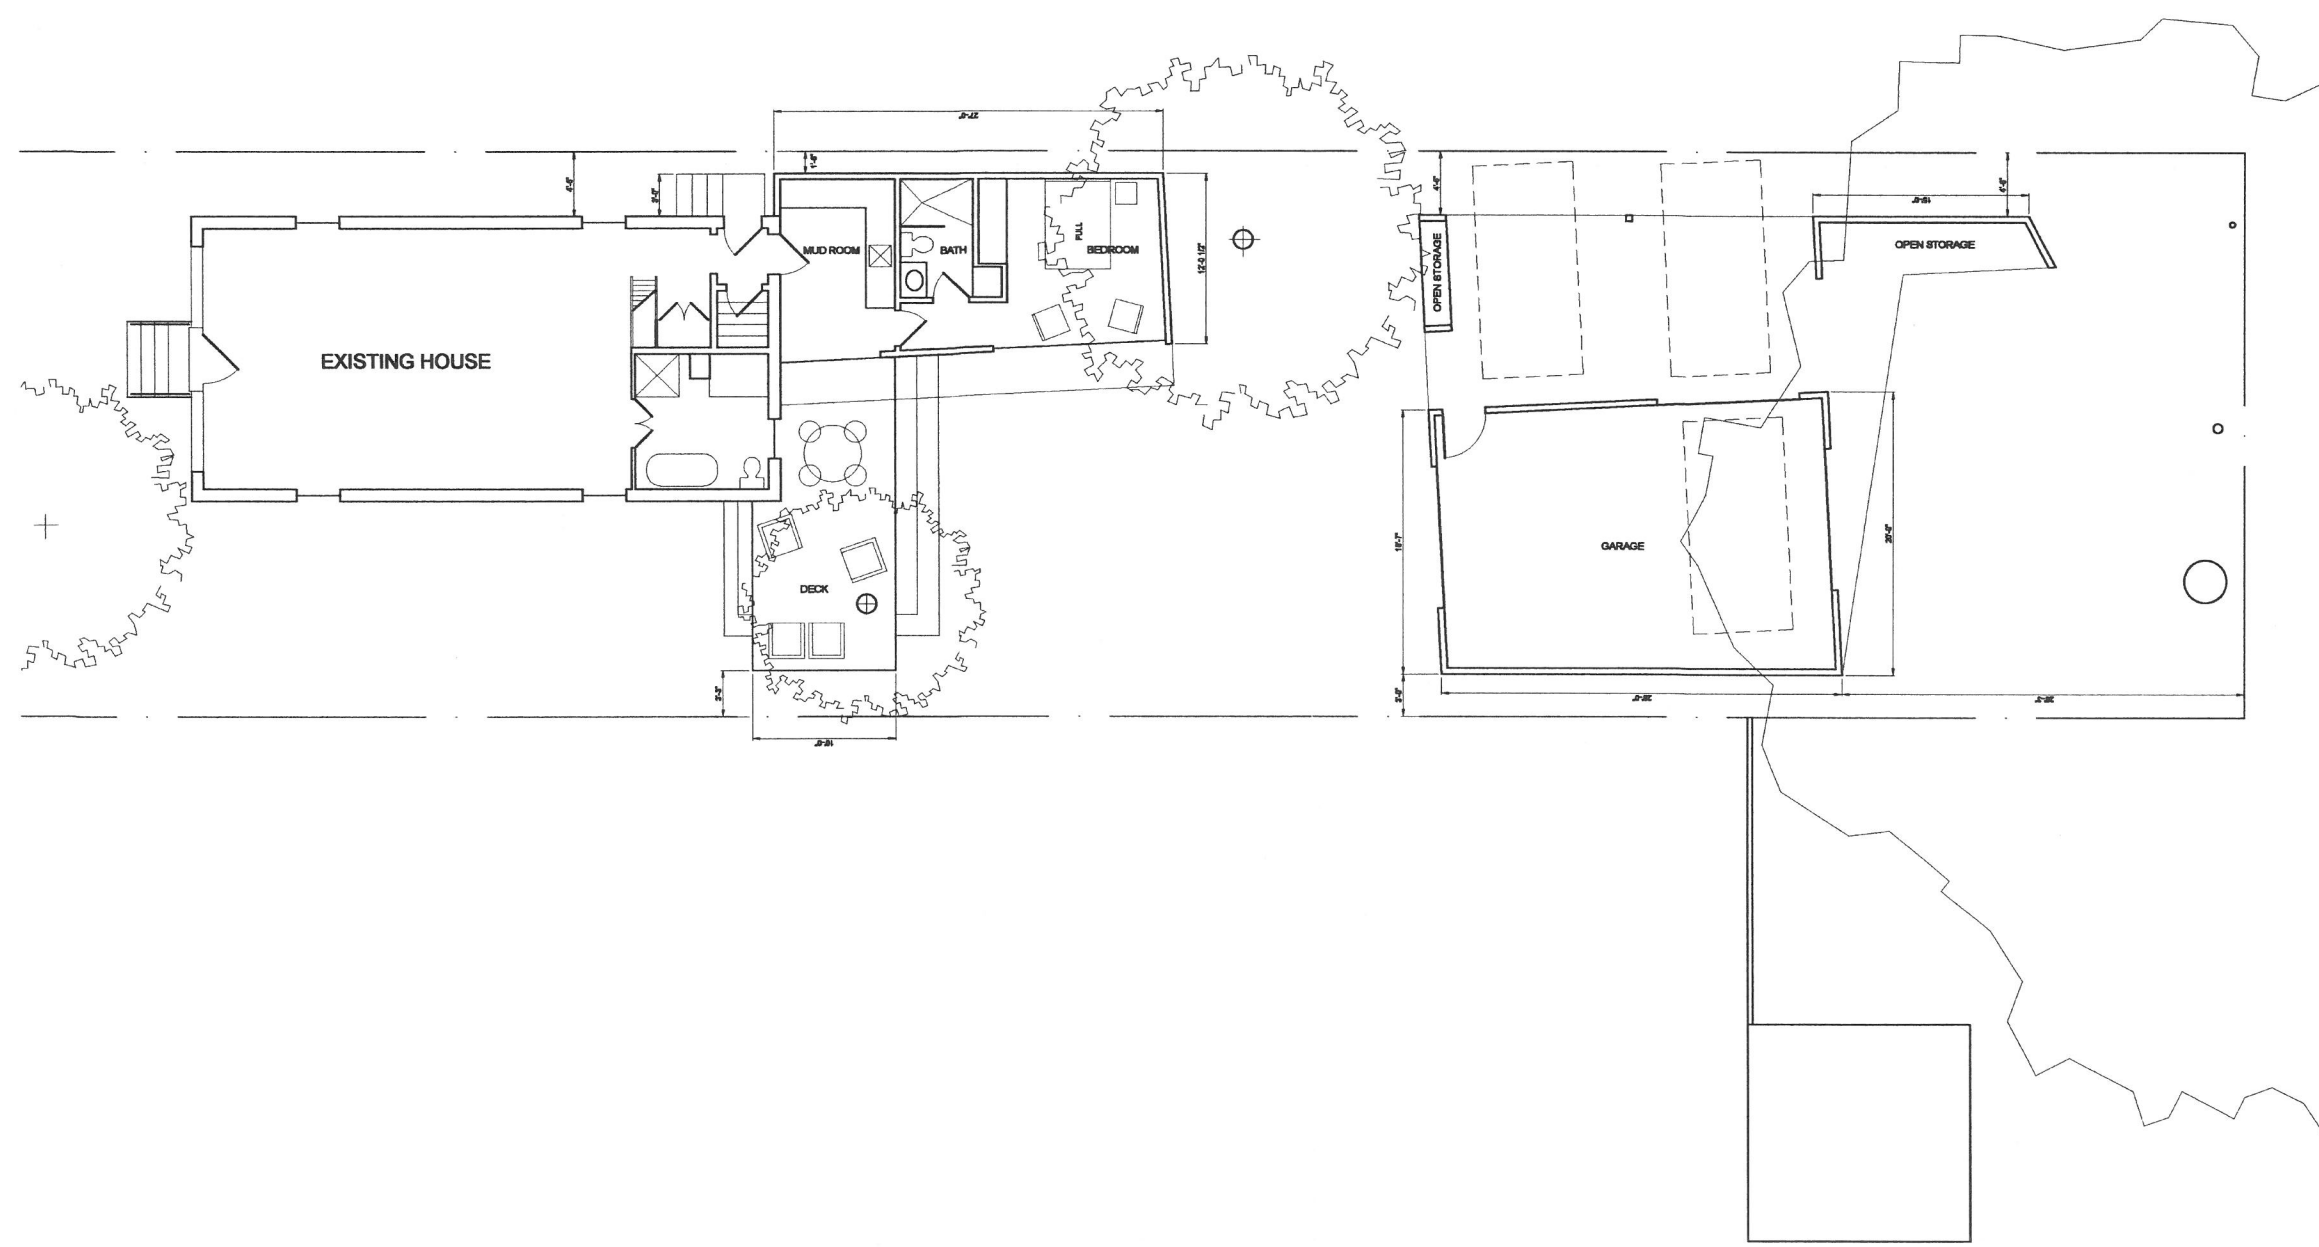

FLOOR PLAN
SCALE: 1/8" = 1'-0"



MAHONEY RESIDENCE
A D I T I O N
1942 PAYNE STREET LOUISVILLE KENTUCKY 40206



REVISIONS

DATE
1 DECEMBER 2016

SHEET
2 OF 7