



**AESTHETICS
BUILDING 1**

13015 MIDDLETOWN INDUSTRIAL BLVD.
LOUISVILLE, KY 40223

LAMAR
ARCHITECTURE & DESIGN

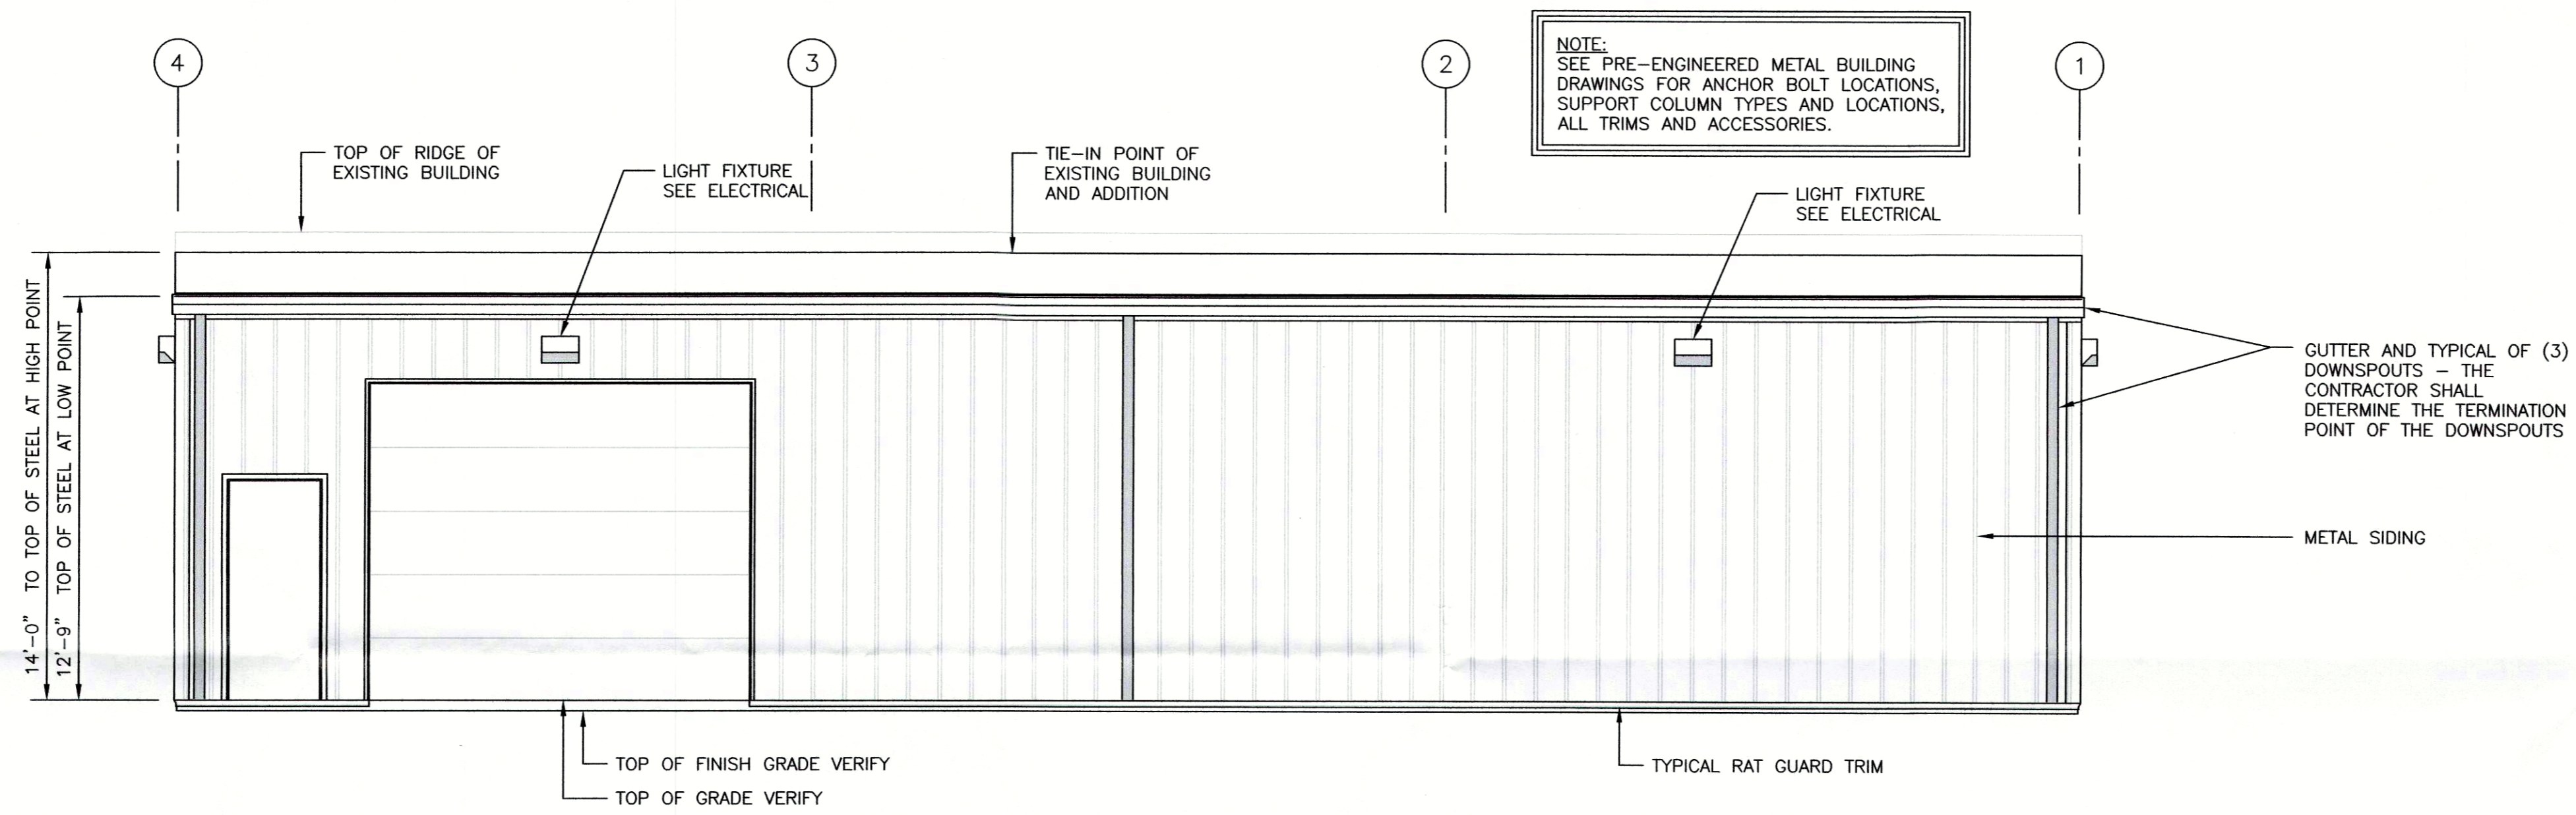

① SOUTH EXTERIOR ELEVATION AT COLUMN LINE "A"
SCALE 1/4" = 1'-0"

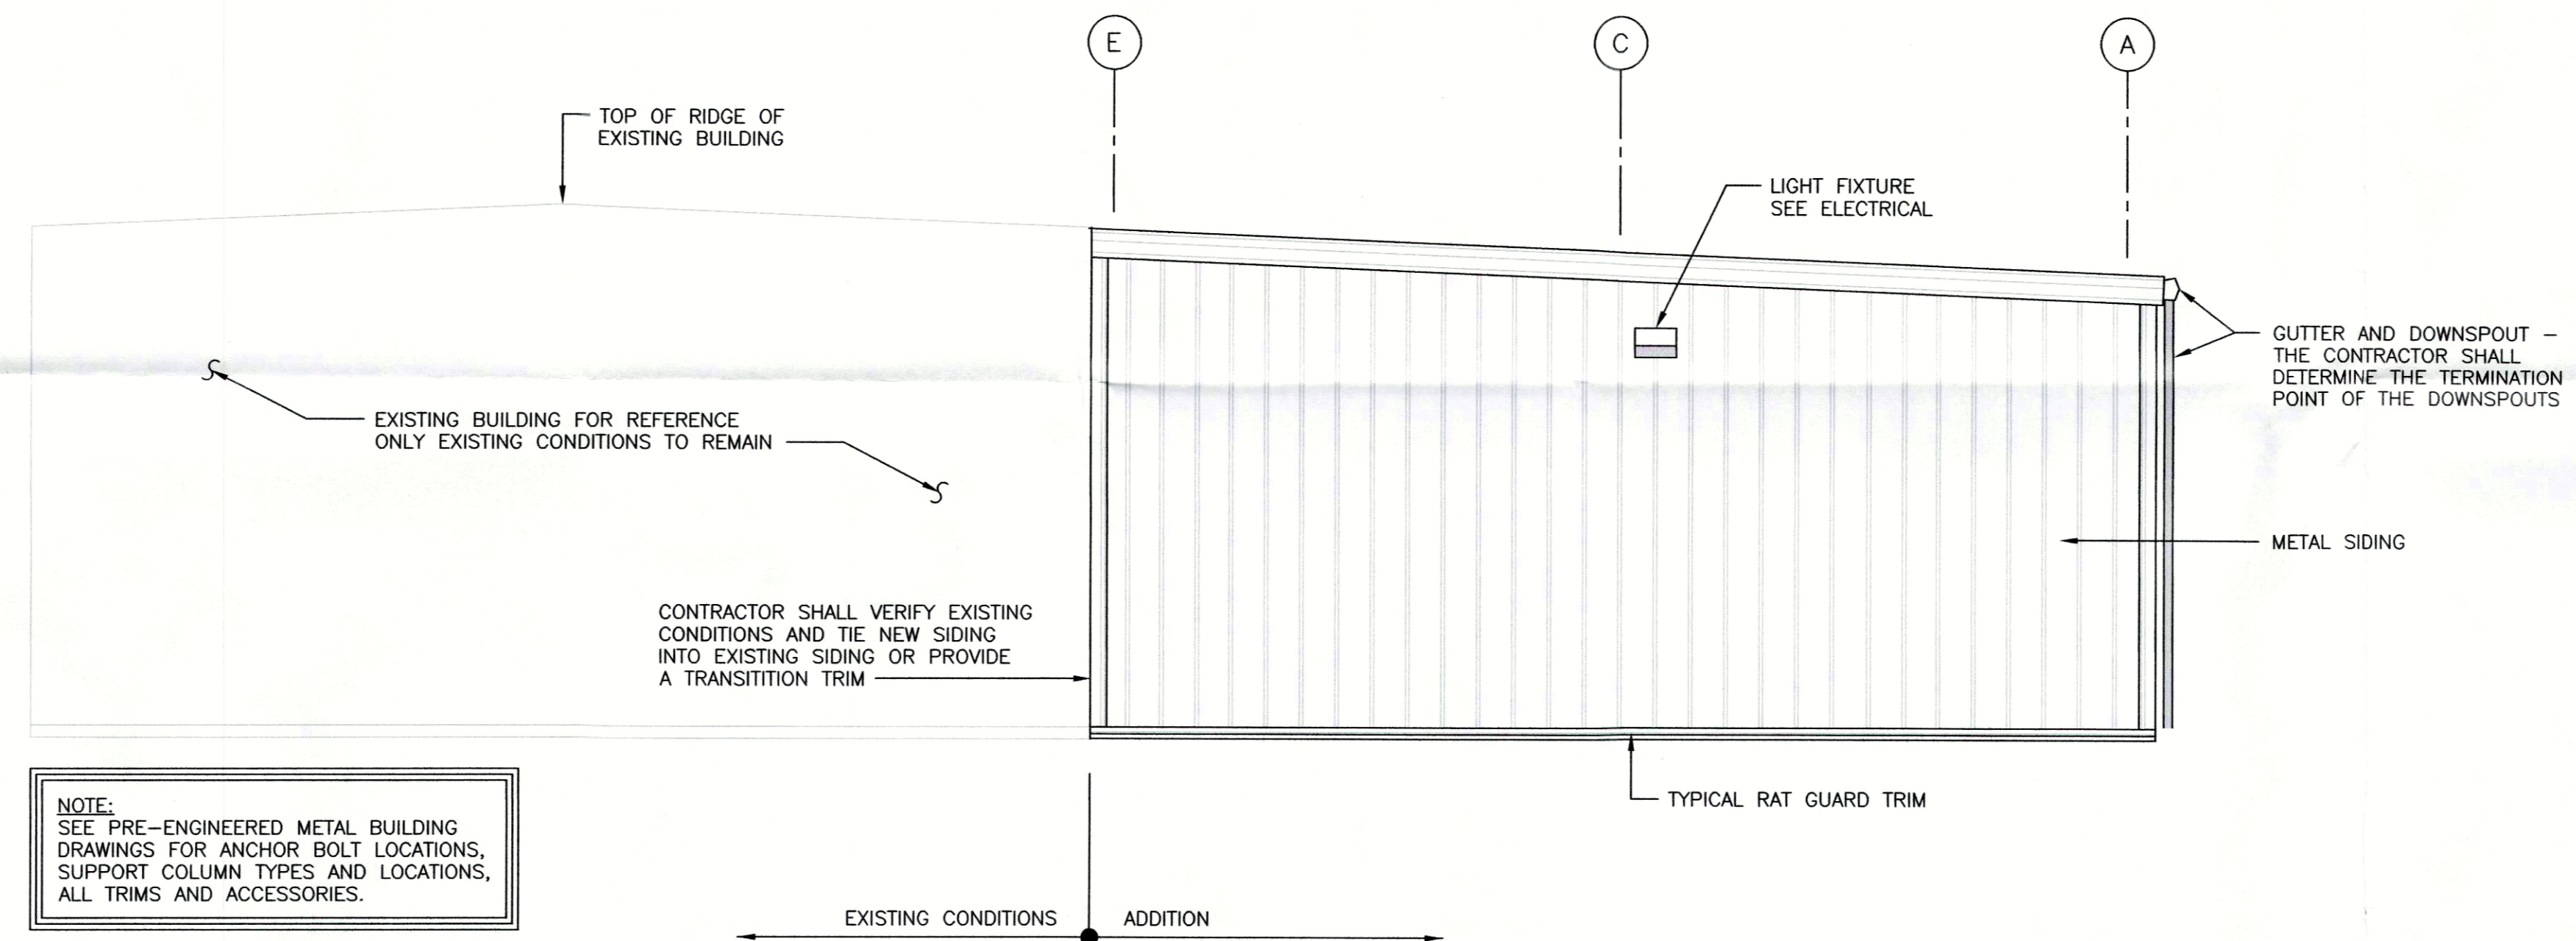

② WEST ELEVATION AT COLUMN "4"
SCALE 1/4" = 1'-0"

AB1-160621

Date: JUNE 2016

Revision:



**EXTERIOR
ELEVATIONS**

A4.2

RECEIVED
AUG 25 2016
PLANNING &
DESIGN SERVICES