


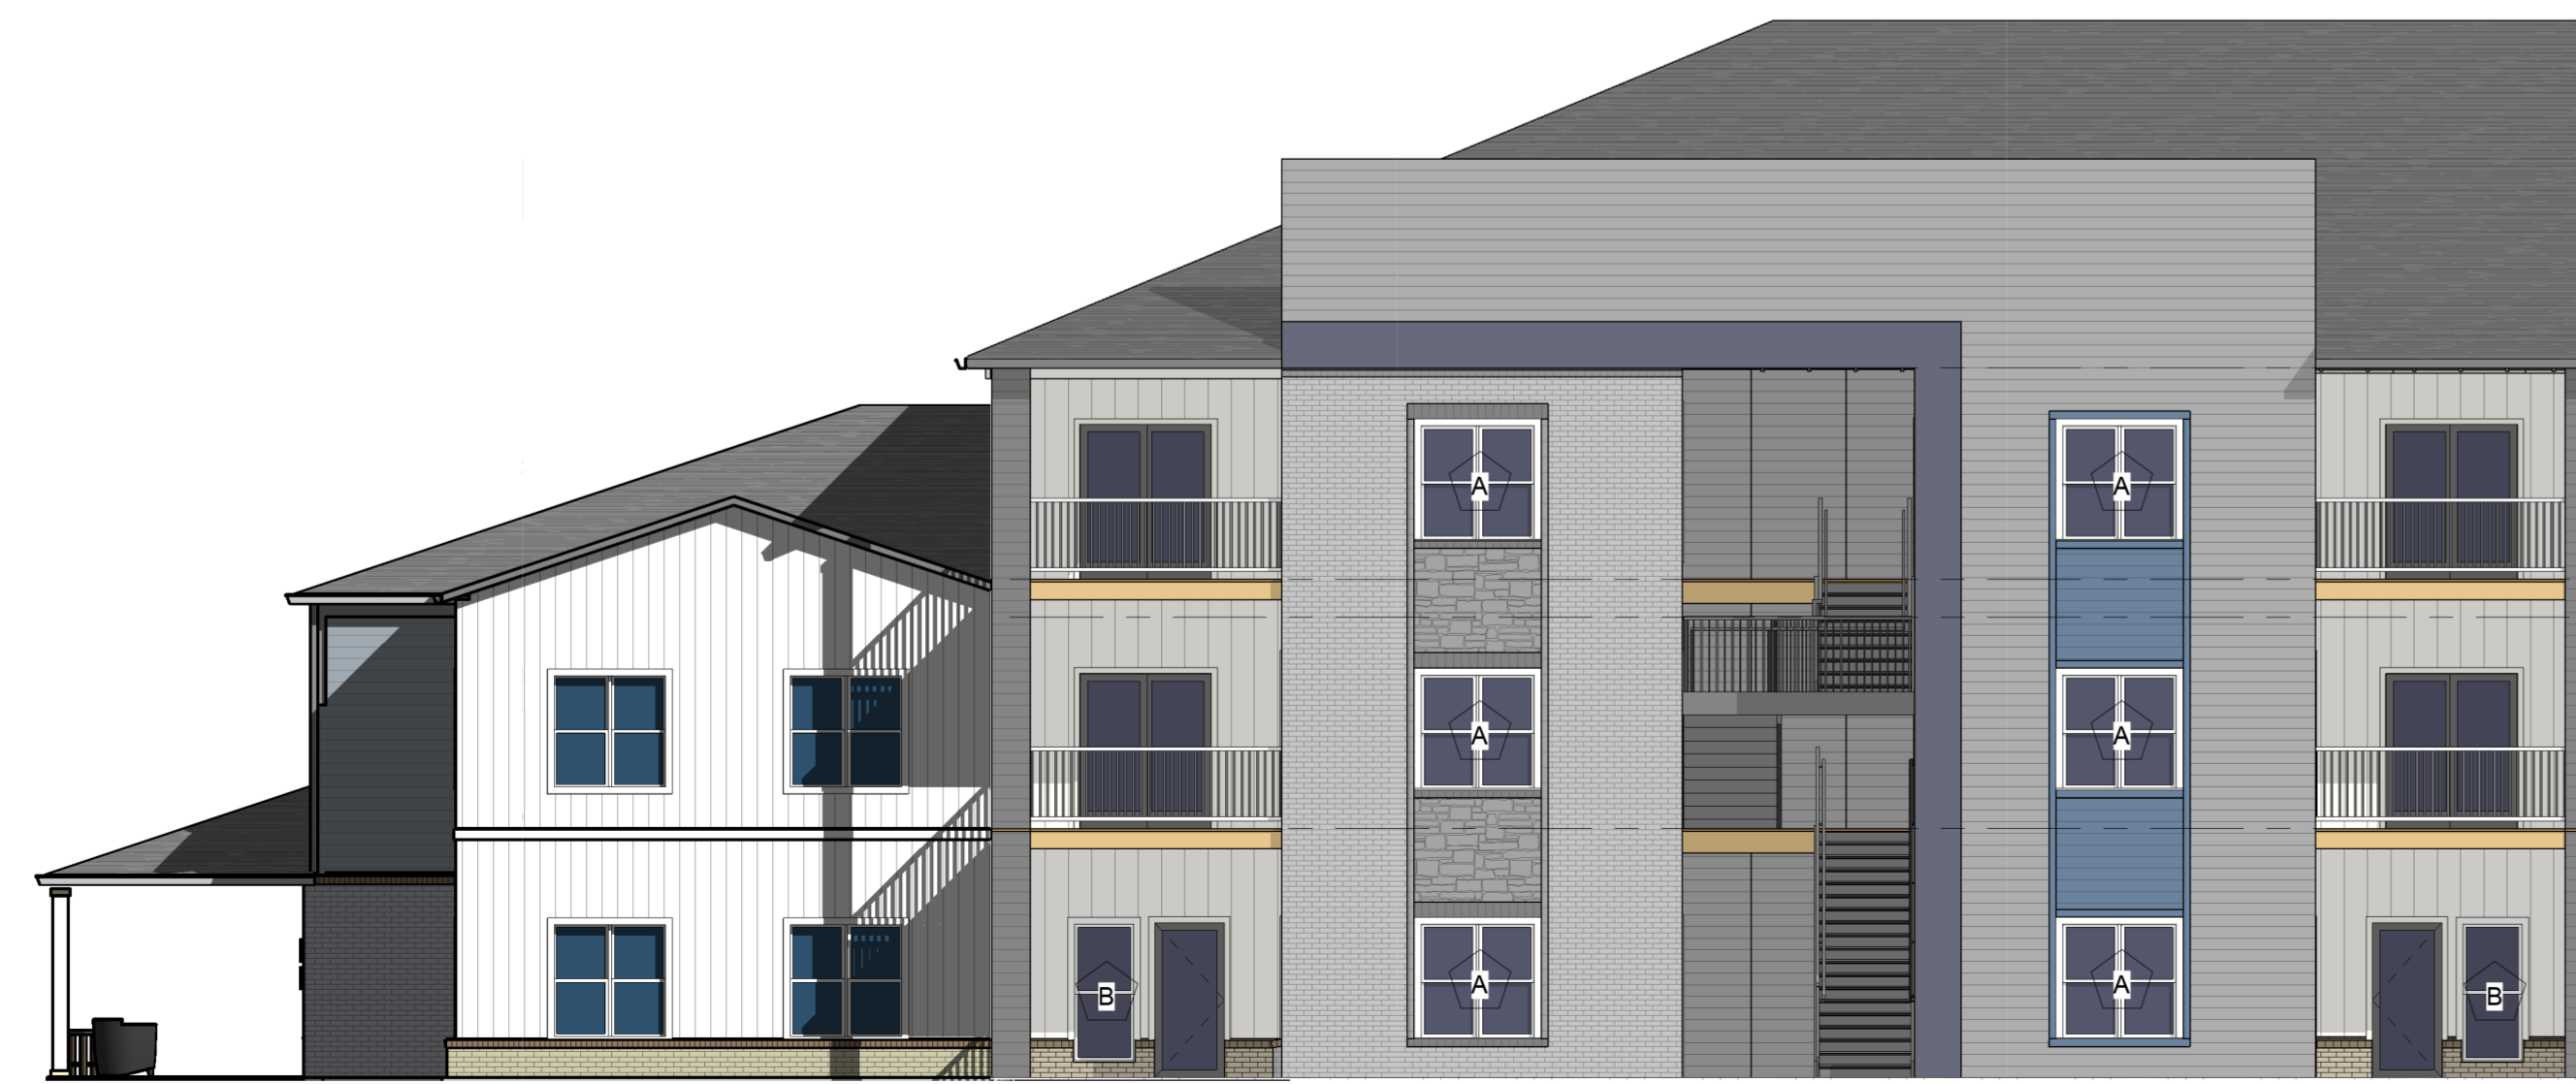

3 BUILDING ELEVATION
1/8" = 1'-0"



2 CLUBHOUSE ELEVATION SIDE 2
1/8" = 1'-0"



1 CLUBHOUSE ELEVATION SIDE 1
1/8" = 1'-0"



studio **kremer** architects
1231 S Shelby St, Louisville, KY 40203
TEL: 502.499.1100 FAX: 502.499.1101

s t u d i o

CEDAR CREEK APARTMENTS

CLUBHOUSE ELEVATIONS

DESIGN DEVELOPMENT

DATE : 05/25/21
DRAWN BY : Author
CHECKED BY : Checker
REVISIONS :

2020-36

A4.10



studio **kremer** architects
 1231 S Shelby St, Louisville, KY 40203
 TEL: 502.499.1100 FAX: 502.499.1101

HIGHGATES
 119 GLEN PARK AVE.
 TORONTO, ONT. M6B 2G6
 CANADA

BLDG A - BUILDING ELEVATIONS
 WATTERSON TRAIL APTS
 WATTERSON TRAIL APARTMENTS
 6106 SOUTH WATTERSON TRAIL
 LOUISVILLE, KY 40291

DATE : 03/12/21
 DRAWN BY : Author
 CHECKED BY : Checker
 REVISIONS :

2021-17


1A2.1



① 1 BED - FRONT ELEVATION
 1/8" = 1'-0"




② 1 BED - BACK ELEVATION
 1/8" = 1'-0"

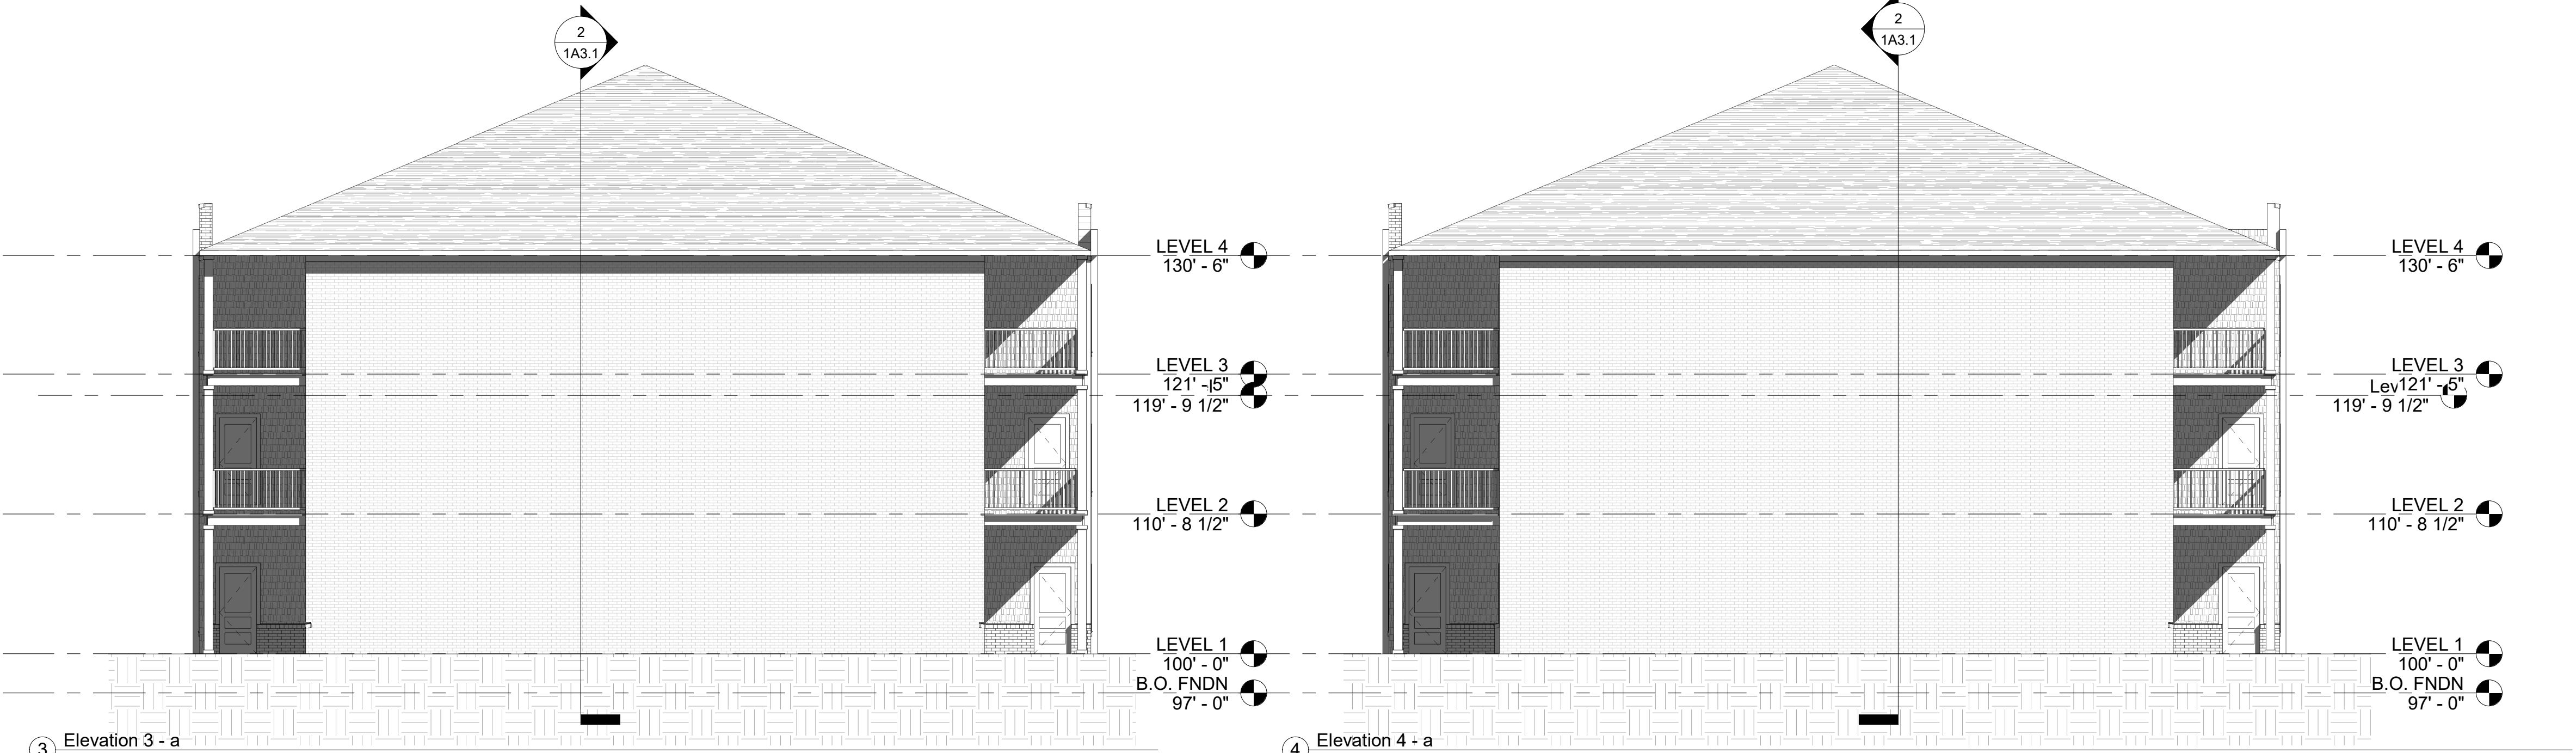

③ Elevation 3 - a
 1/8" = 1'-0"

④ Elevation 4 - a
 1/8" = 1'-0"

DESIGN DEVELOPMENT

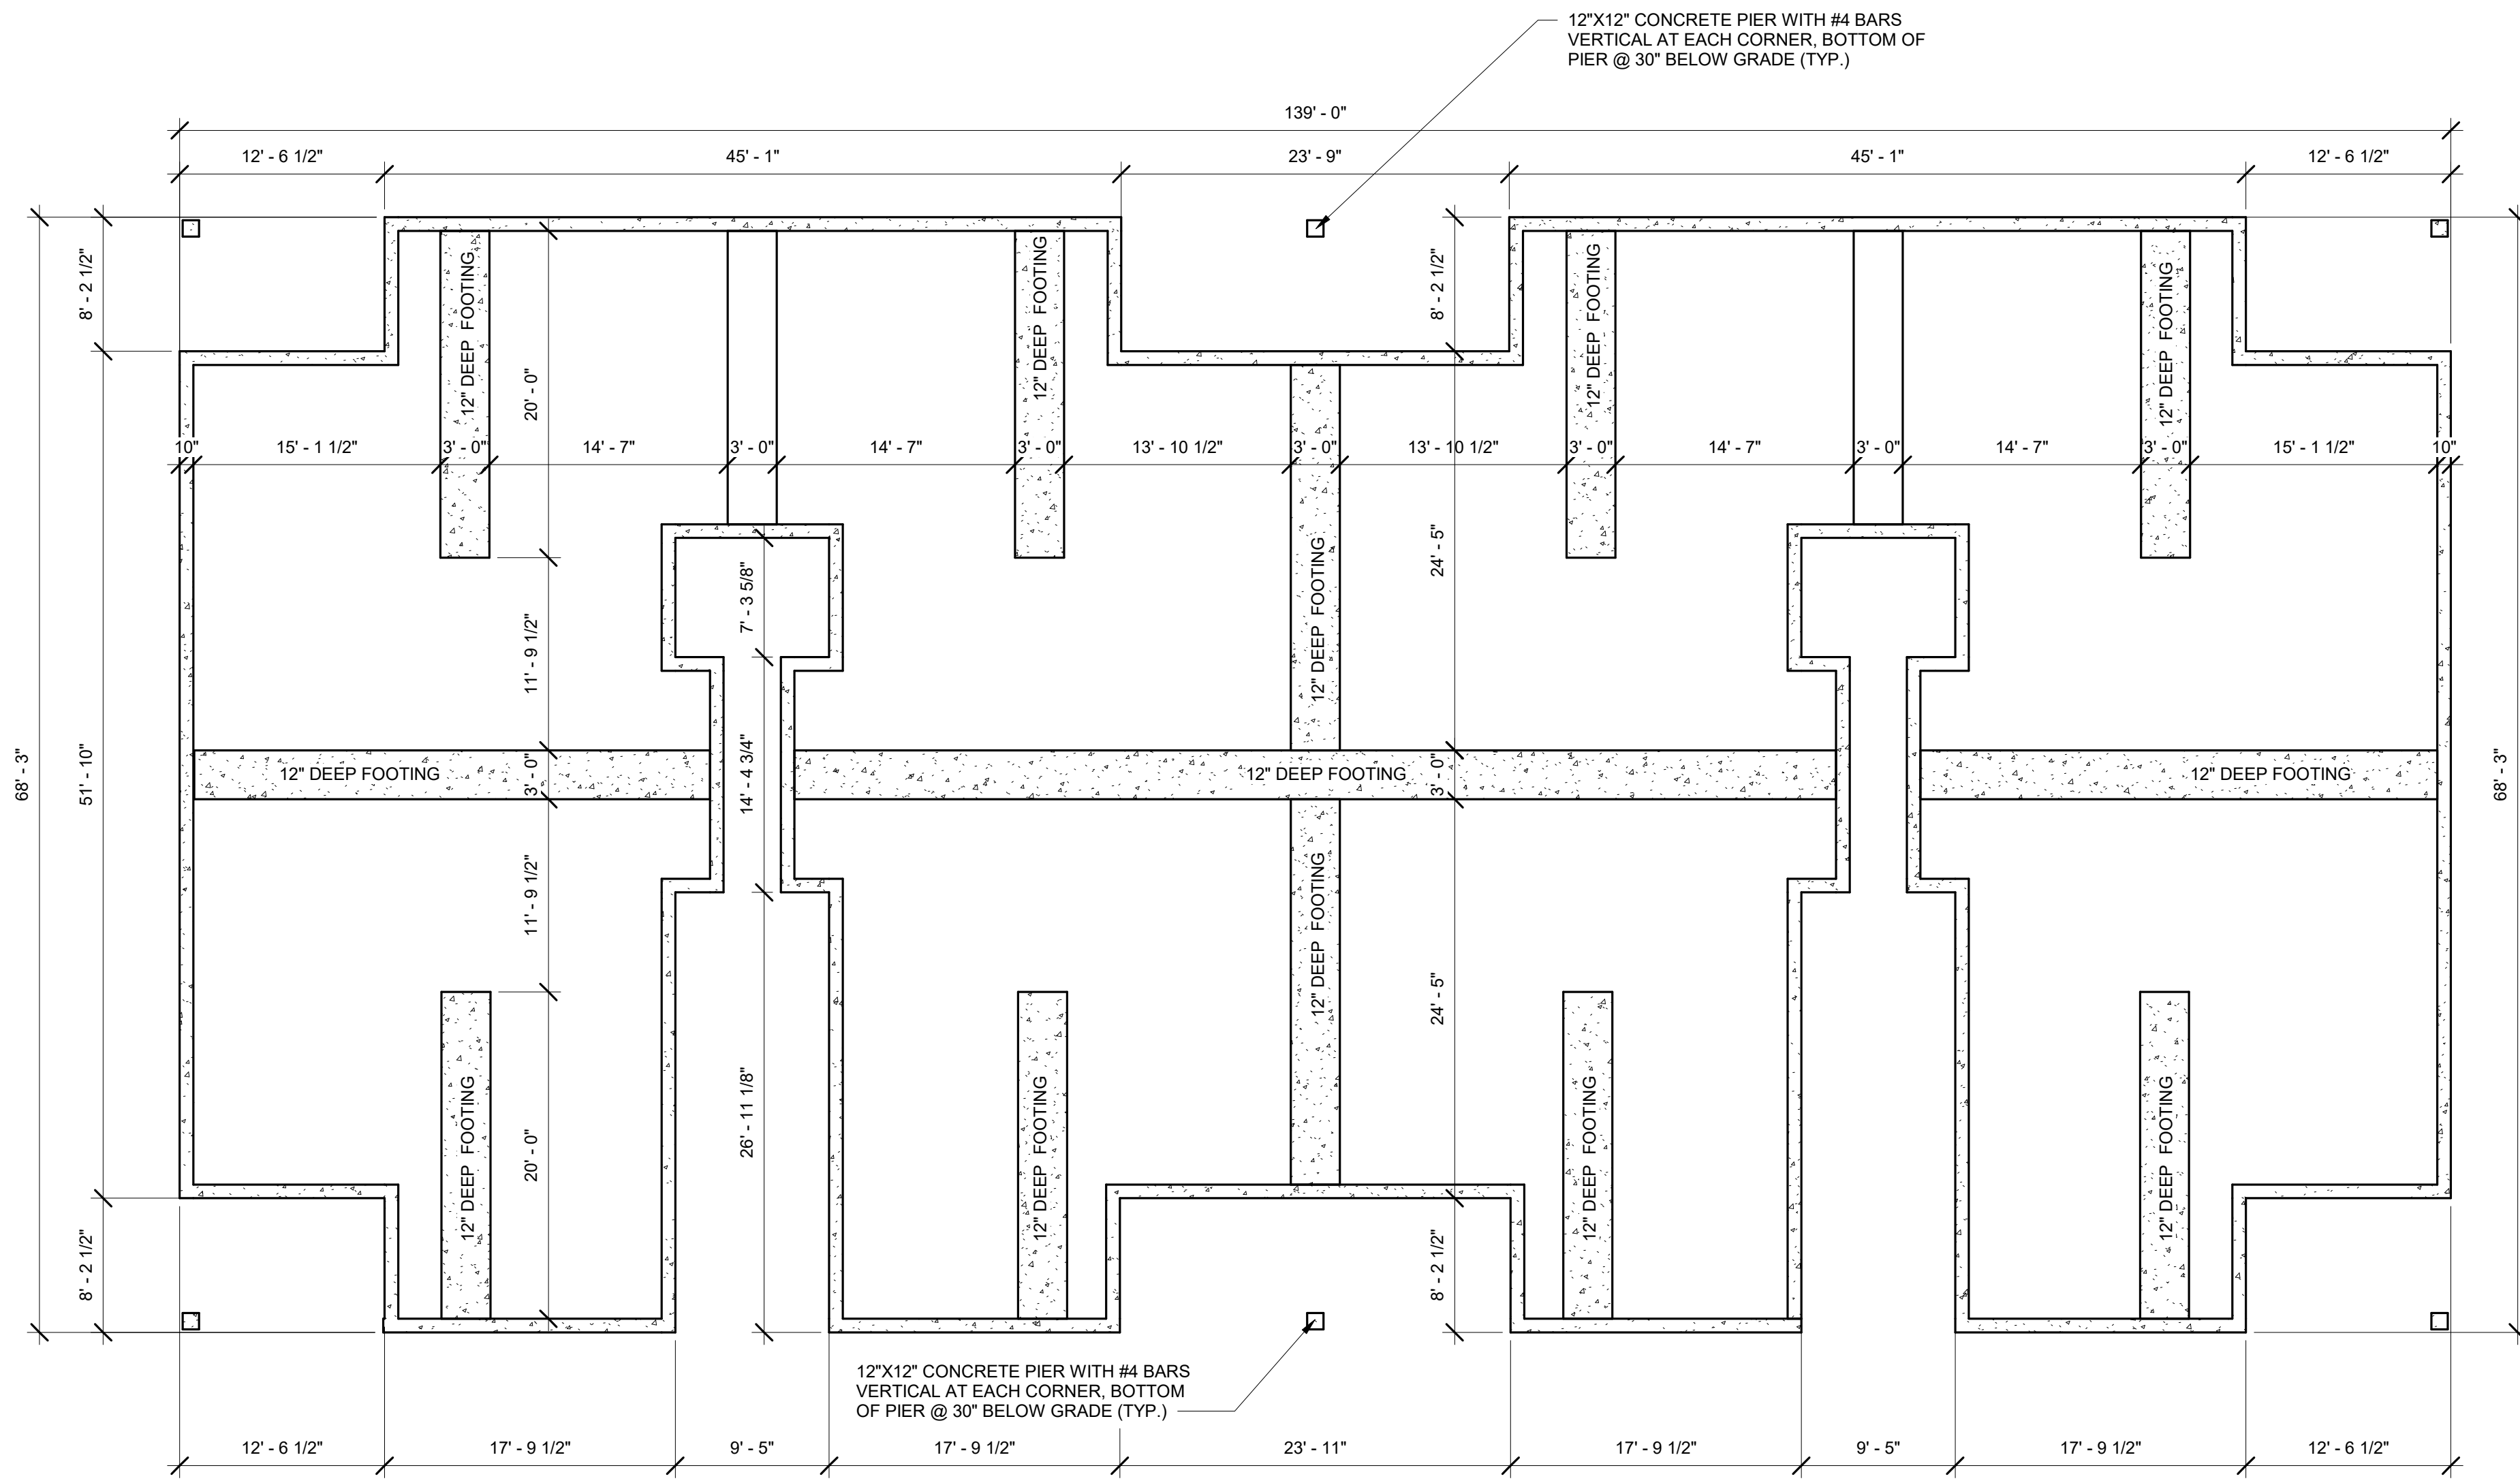

GENERAL FOUNDATION NOTES:

1. FINISH GROUND FLOOR ELEVATION = 100'-0".
2. 4" CONCRETE SLAB WITH 6X6XW1.4XW1.4 OVER 6 MIL. POLY VAPOR BARRIER OVER 4" MIN. CRUSHED STONE.
3. PROVIDE 2" DEEP SAWN JOINT OR CONSTRUCTION JOINT AT CENTERLINE OF EACH UNIT.

① FOUNDATION PLAN - BLDG B
1/8" = 1'-0"



studio **kremer** architects
1231 S Shelby St, Louisville, KY 40203
TEL 502.499.1100 FAX 502.499.1101

HIGHGATES
119 GLEN PARK AVE.
TORONTO, ONT. M6B 2G6
CANADA

FNDN & FRAMING PLANS
WATTERSON TRAIL APTS
WATTERSON TRAIL APARTMENTS
6106 SOUTH WATTERSON TRAIL
LOUISVILLE, KY 40291

DATE : 05/05/21
DRAWN BY : Author
CHECKED BY : Checker
REVISIONS :

2021-17

2A1.3


DESIGN DEVELOPMENT




① 2 BED - FRONT ELEVATION
1/8" = 1'-0"




② 2 BED - BACK ELEVATION
1/8" = 1'-0"

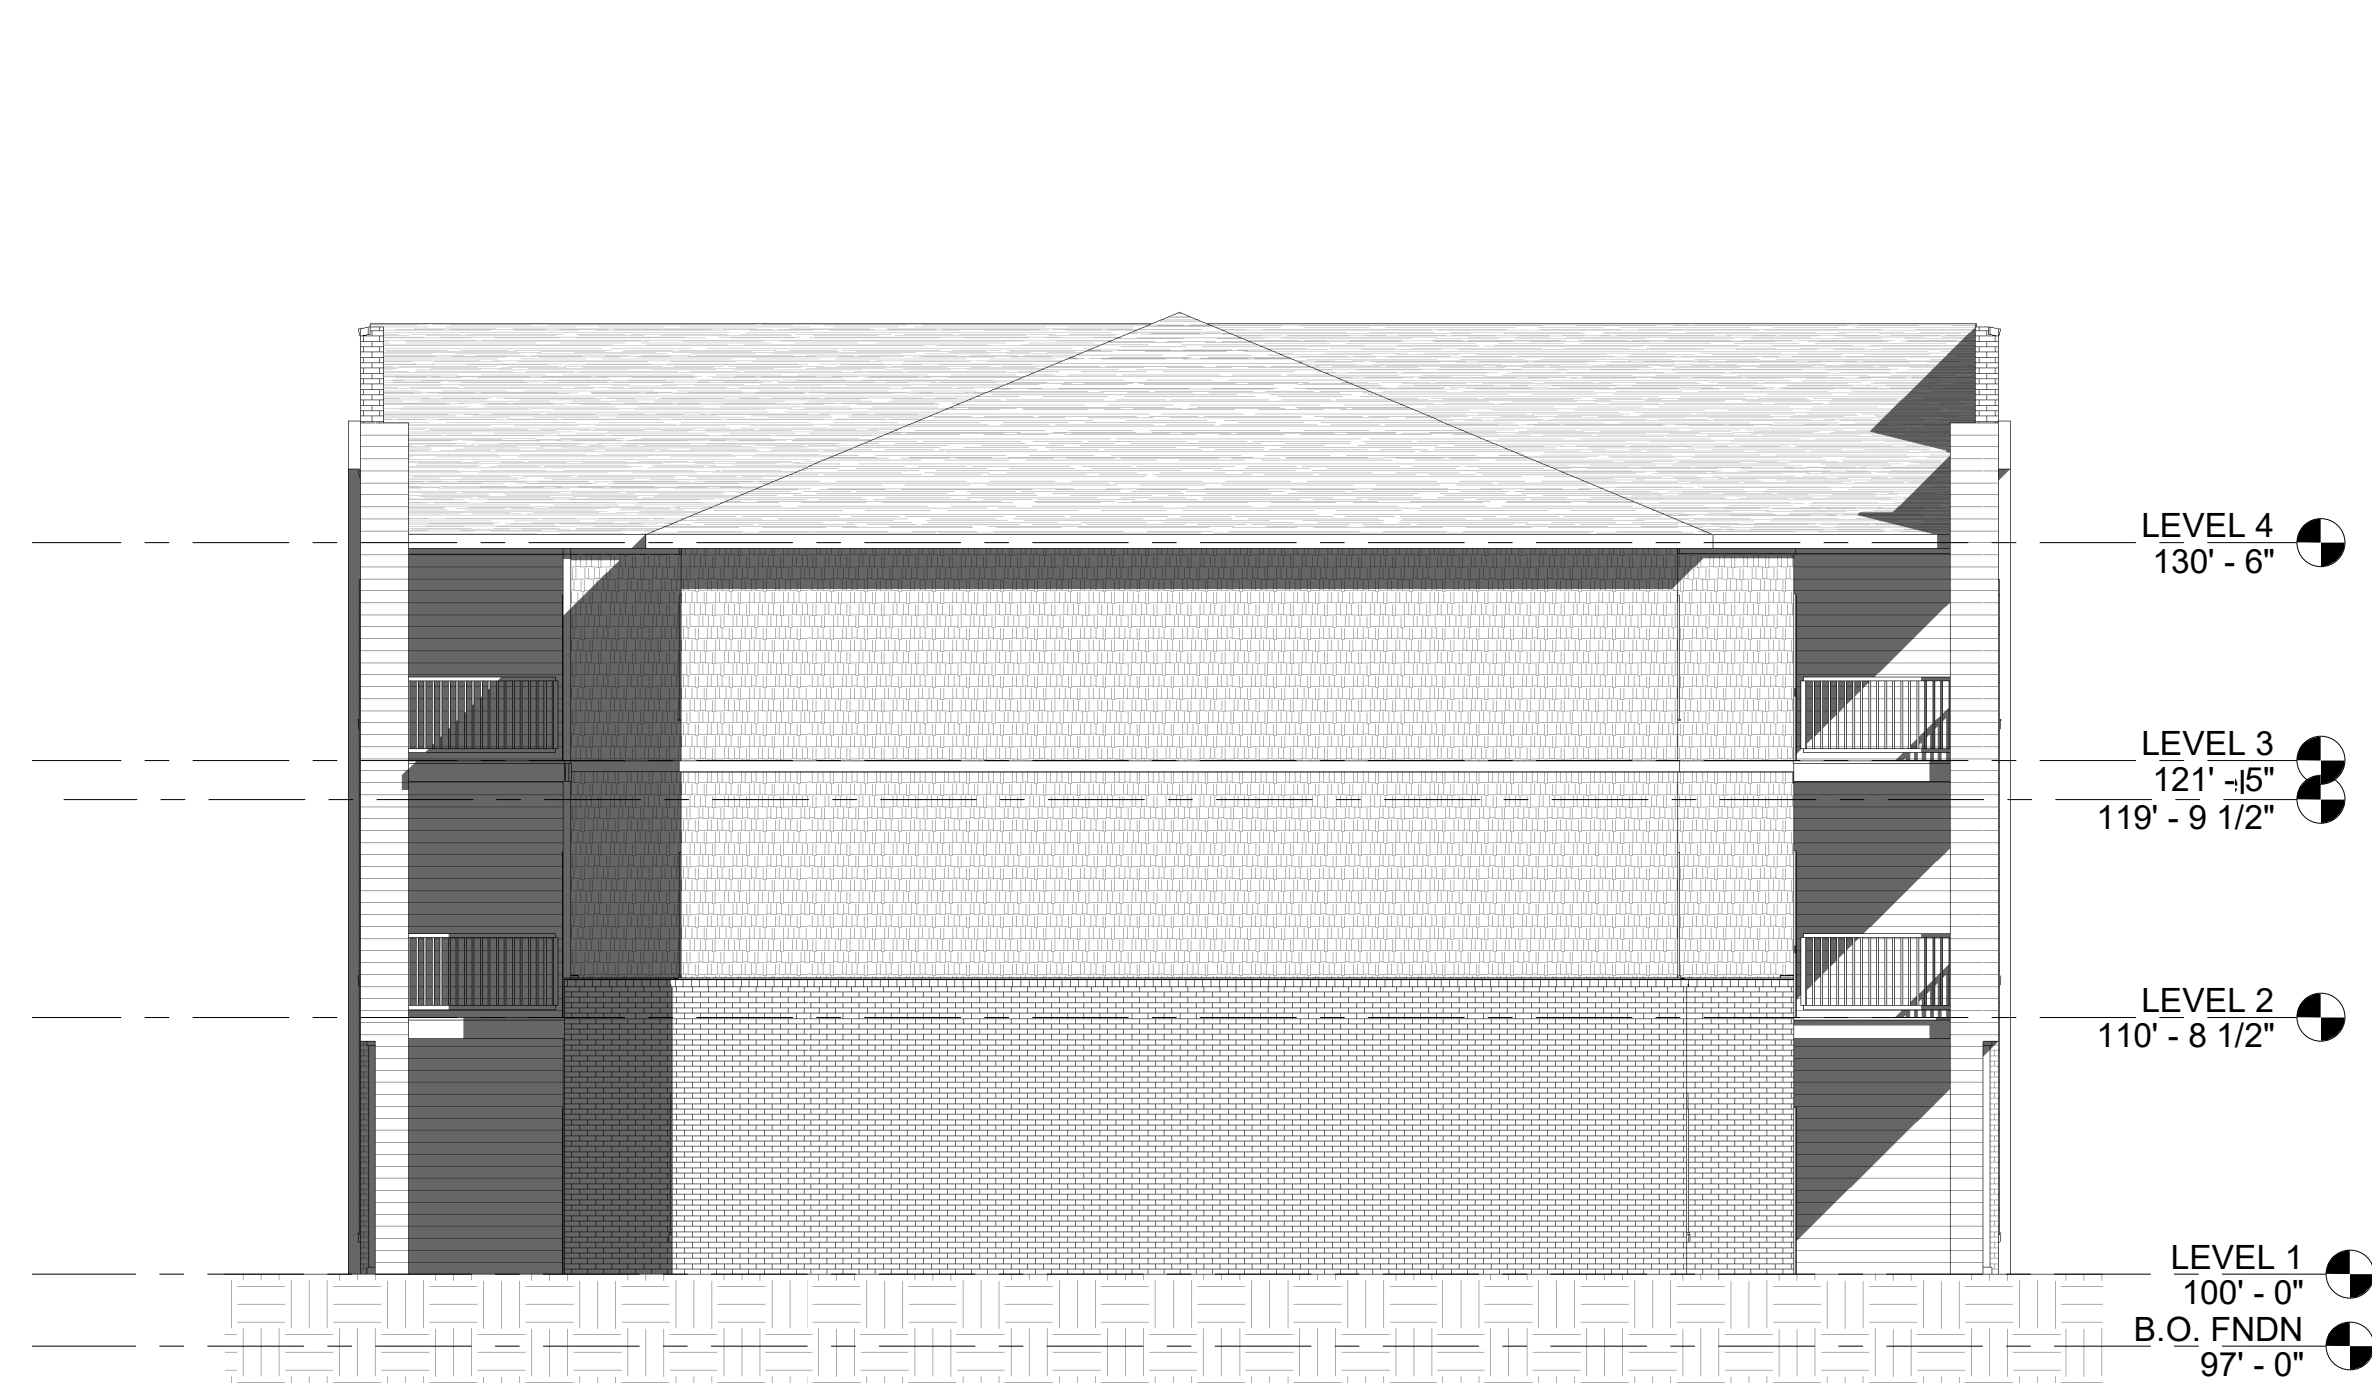

③ EAST ELEVATION
1/8" = 1'-0"

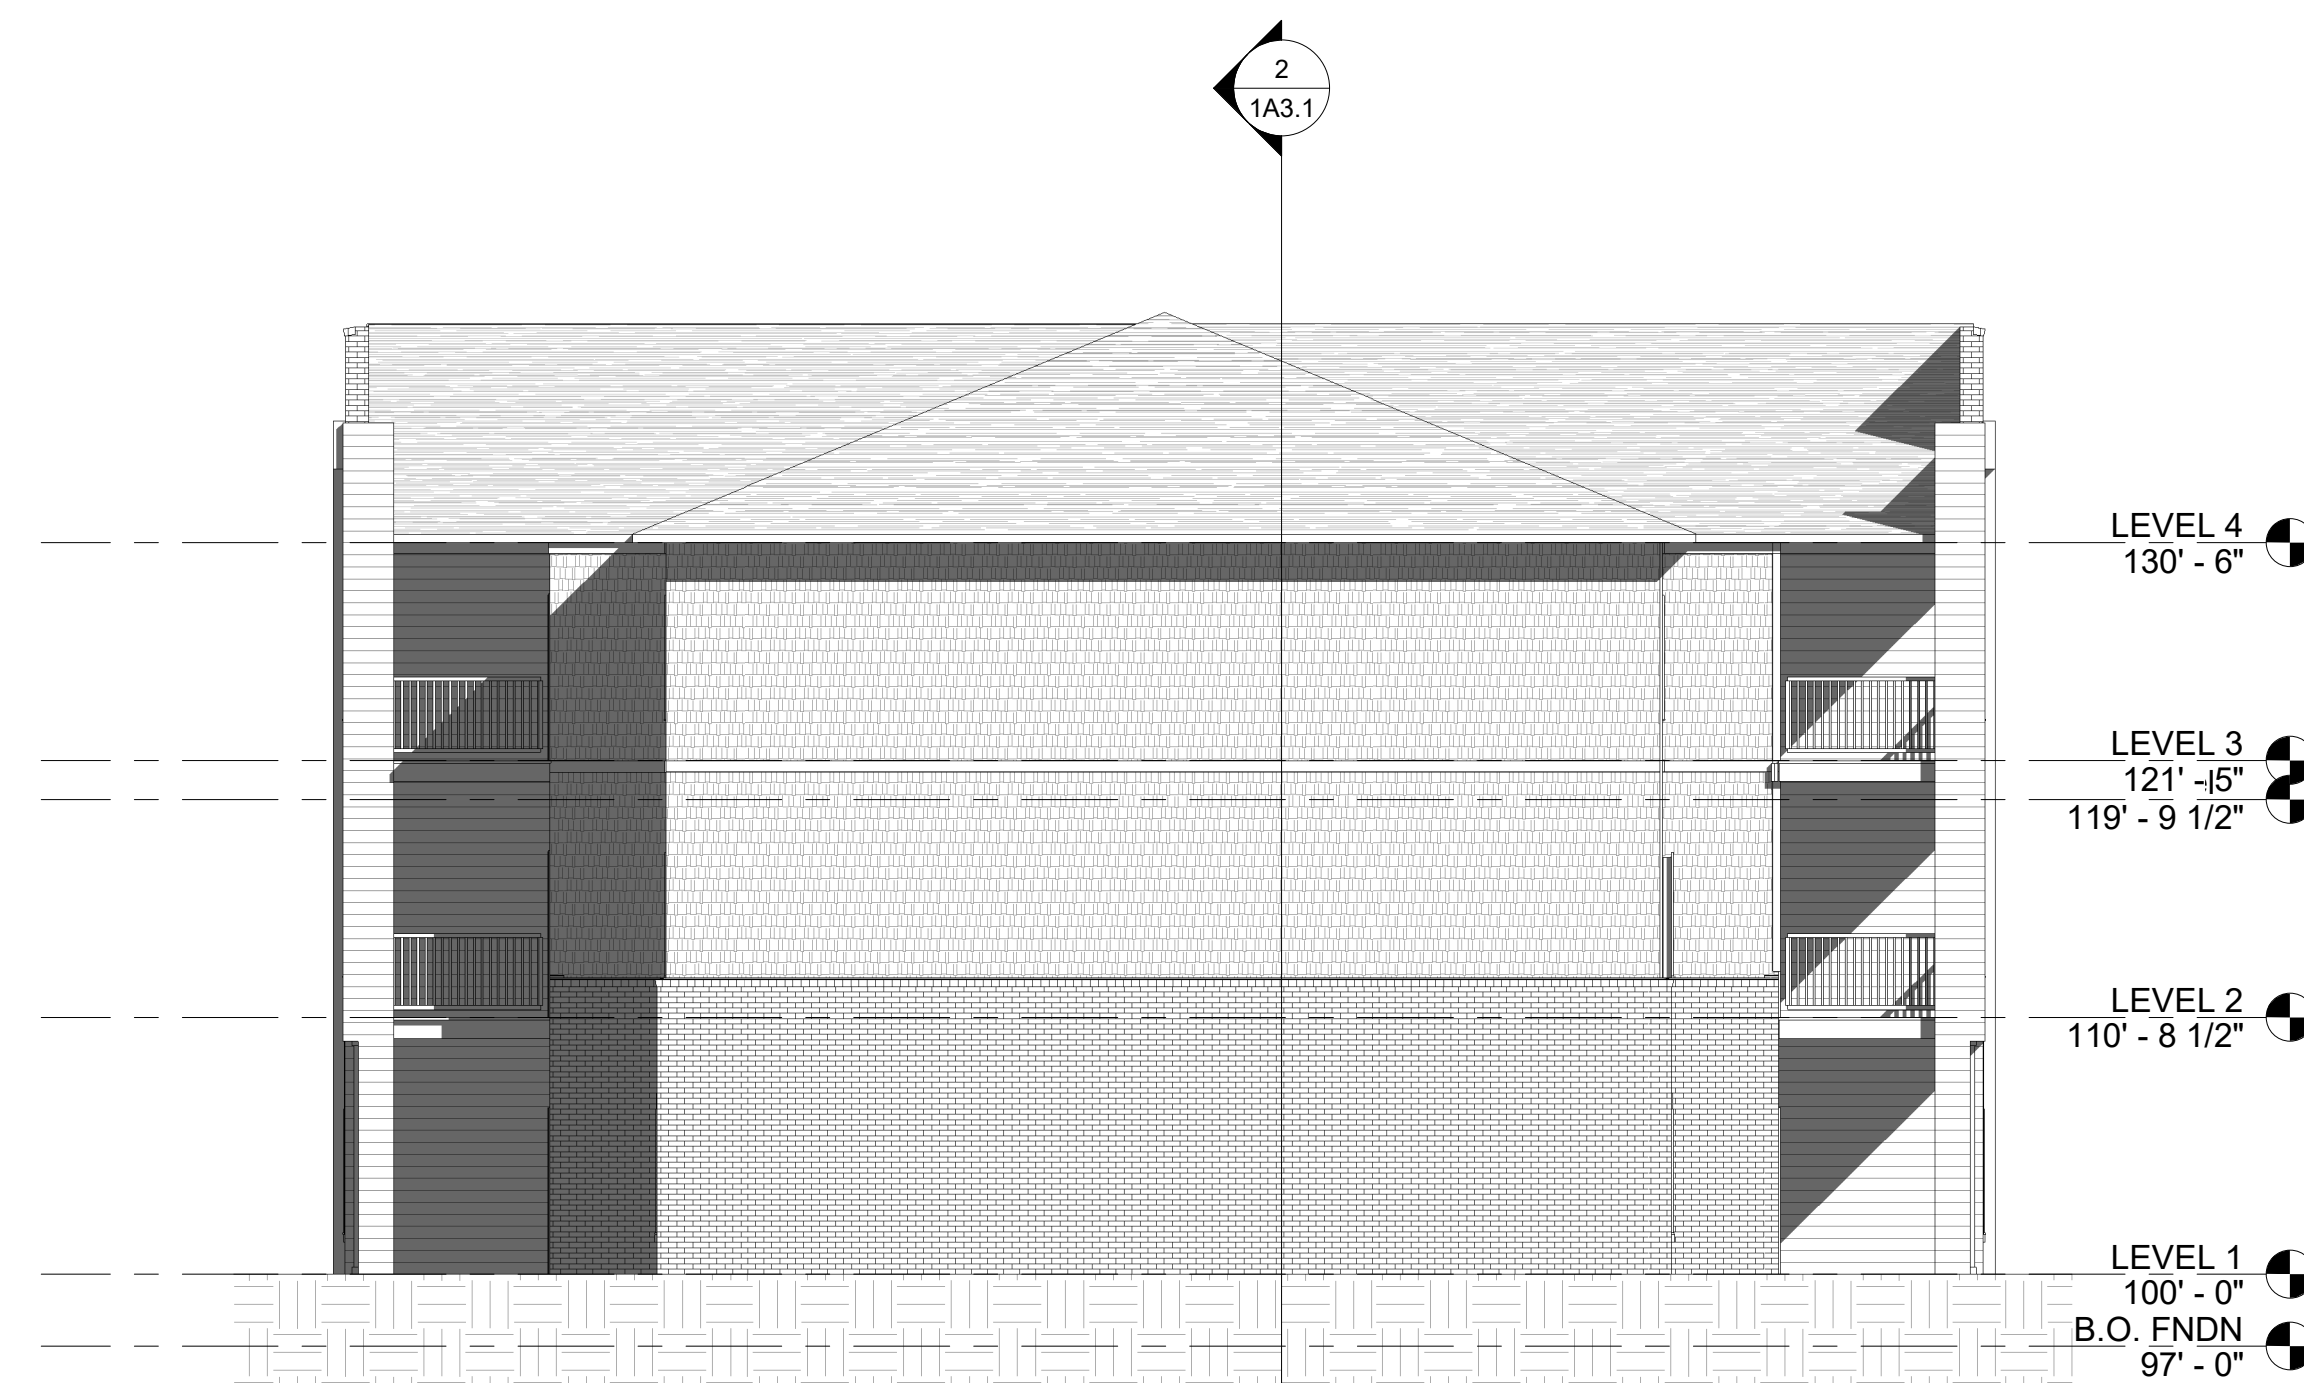

④ WEST ELEVATION
1/8" = 1'-0"

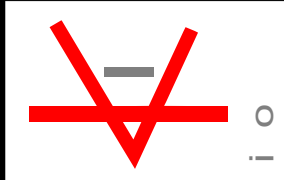

studio kremer architects
1231 S Shelby St, Louisville, KY 40203
TEL: 502.499.1100 FAX: 502.499.1101

HIGHGATES
119 GLEN PARK AVE.
TORONTO, ONT. M6B 2G6
CANADA


BLDG C - BUILDING ELEVATIONS
WATTERSON TRAIL APTS
WATTERSON TRAIL APARTMENTS
6106 SOUTH WATTERSON TRAIL
LOUISVILLE, KY 40291

DATE : 03/09/21
DRAWN BY : Author
CHECKED BY : Checker
REVISIONS :

2021-17

3A2.1


DESIGN DEVELOPMENT

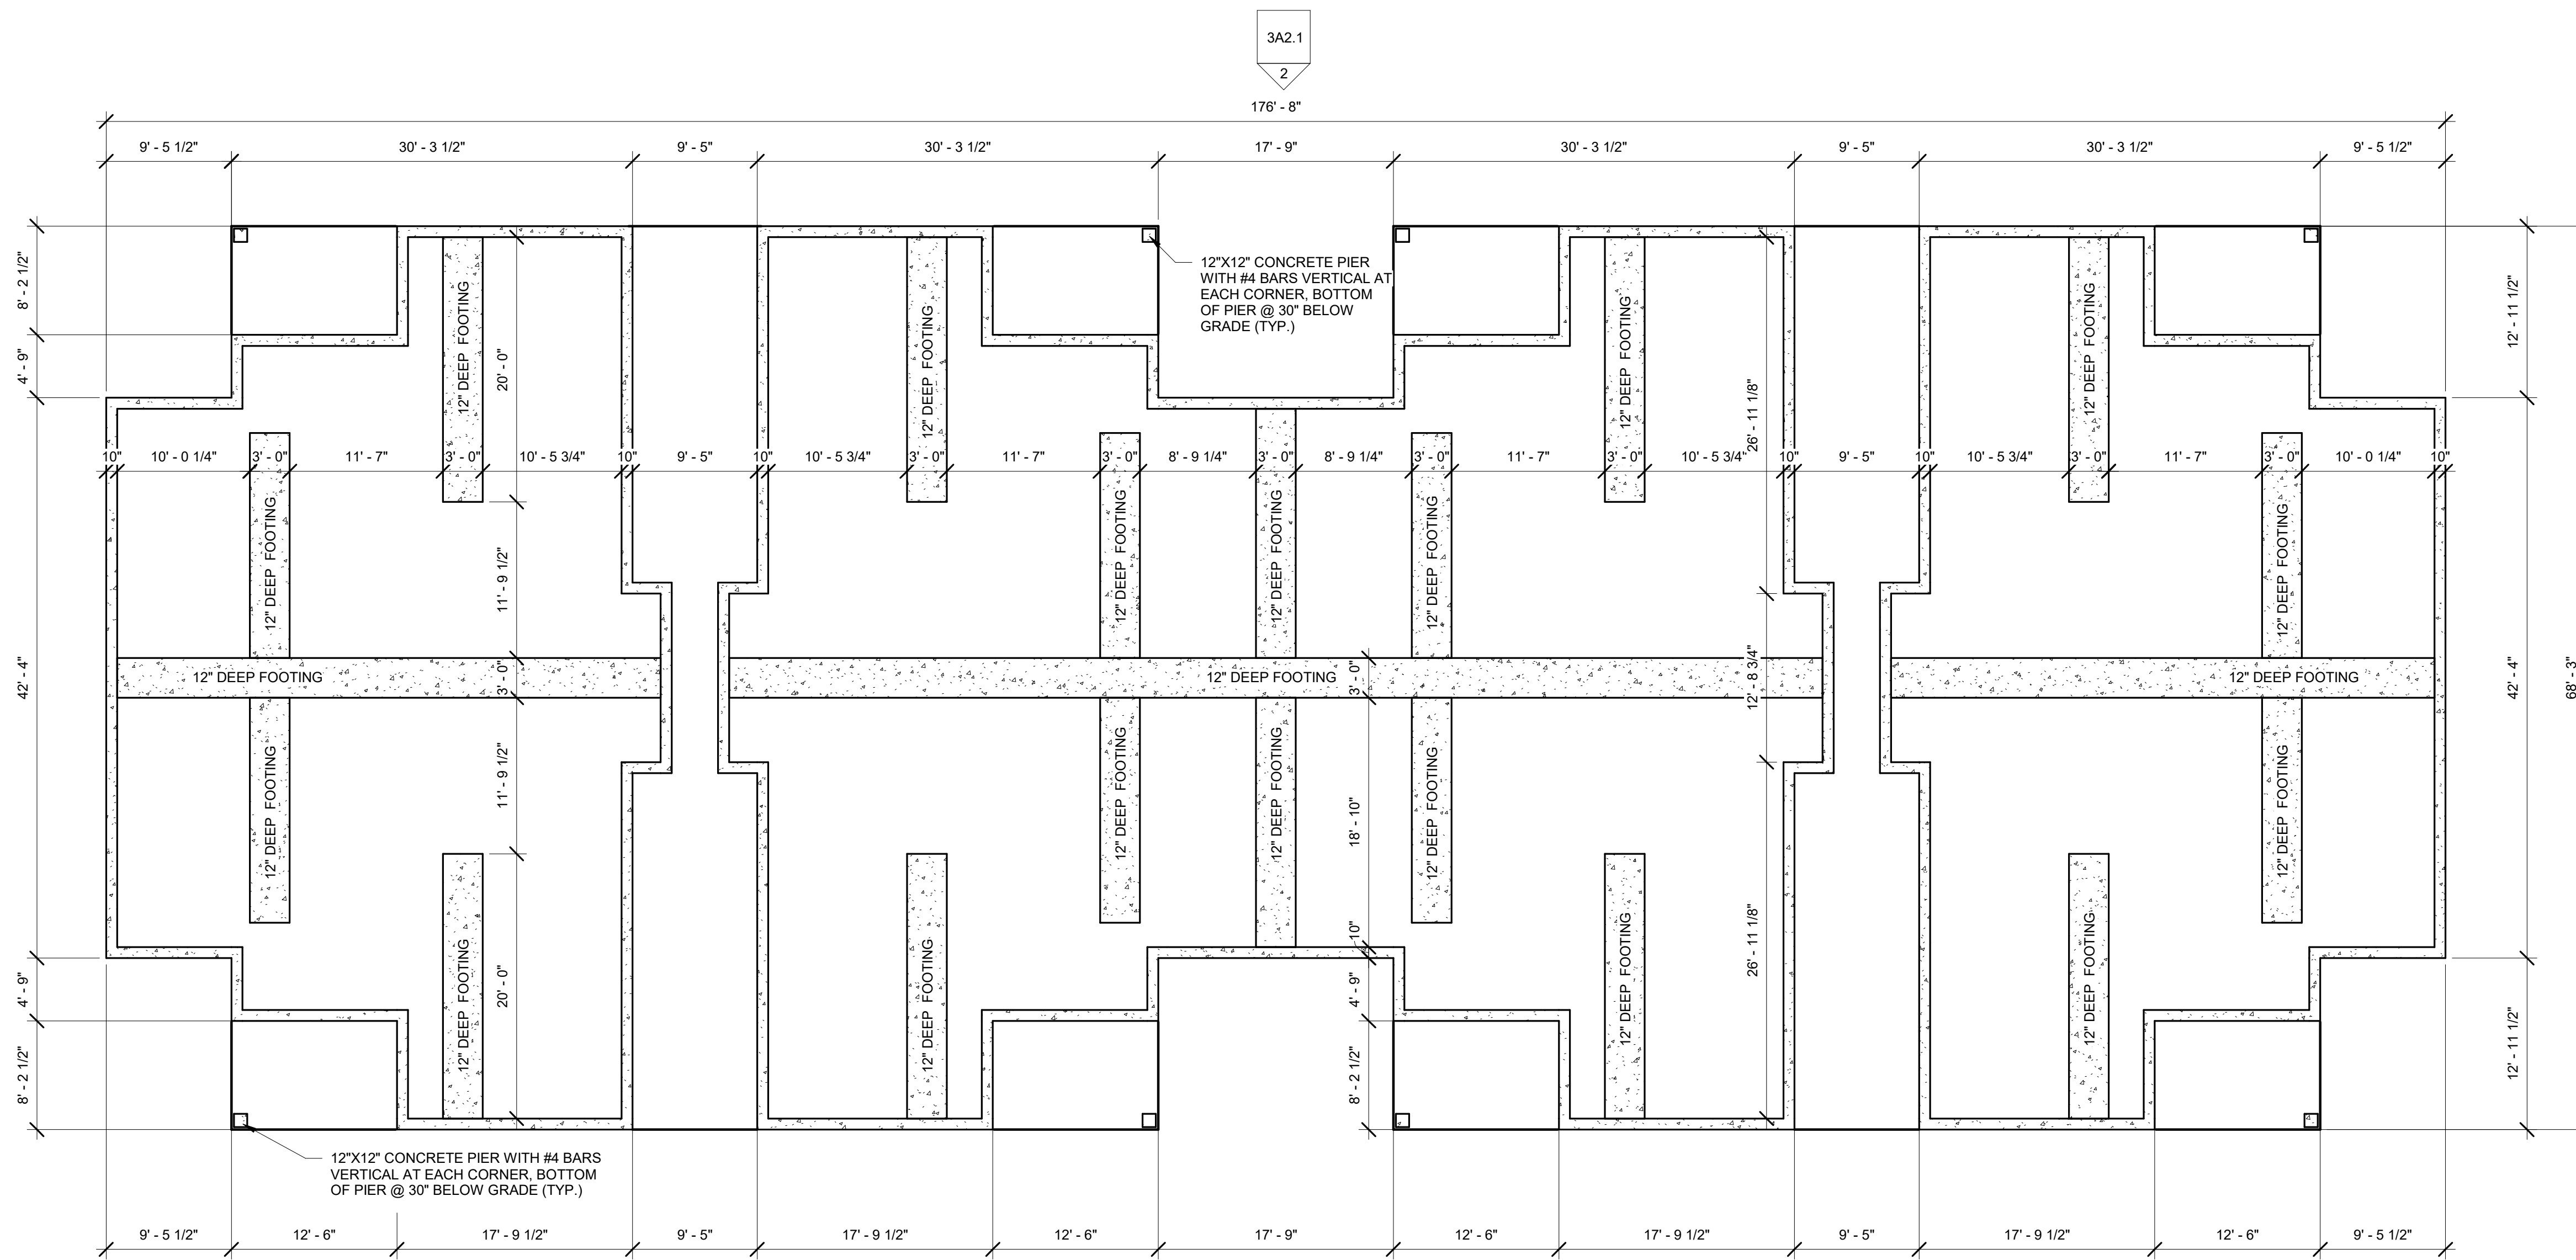

1 FOUNDATION PLAN - BLDG C
1/8" = 1'-0"

GENERAL FOUNDATION NOTES:

1. FINISH GROUND FLOOR ELEVATION = 100'-0".
2. 4" CONCRETE SLAB WITH 6X6XW1.4XW1.4 OVER 6 MIL. POLY VAPOR BARRIER OVER 4" MIN. CRUSHED STONE.
3. PROVIDE 2" DEEP SAWN JOINT OR CONSTRUCTION JOINT AT CENTERLINE OF EACH UNIT.

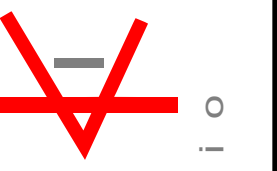

studio **kremer** architects
1231 S Shelby St, Louisville, KY 40203
TEL: 502.499.1100 FAX: 502.499.1101

HIGHGATES
119 GLEN PARK AVE.
TORONTO, ONT. M6B 2G6
CANADA


FNDN & FRAMING PLANS
WATTERSON TRAIL APTS
WATTERSON TRAIL APARTMENTS
6106 SOUTH WATTERSON TRAIL
LOUISVILLE, KY 40291

DATE : 05/04/21
DRAWN BY : Author
CHECKED BY : Checker
REVISIONS :

2021-17

3A1.3


DESIGN DEVELOPMENT

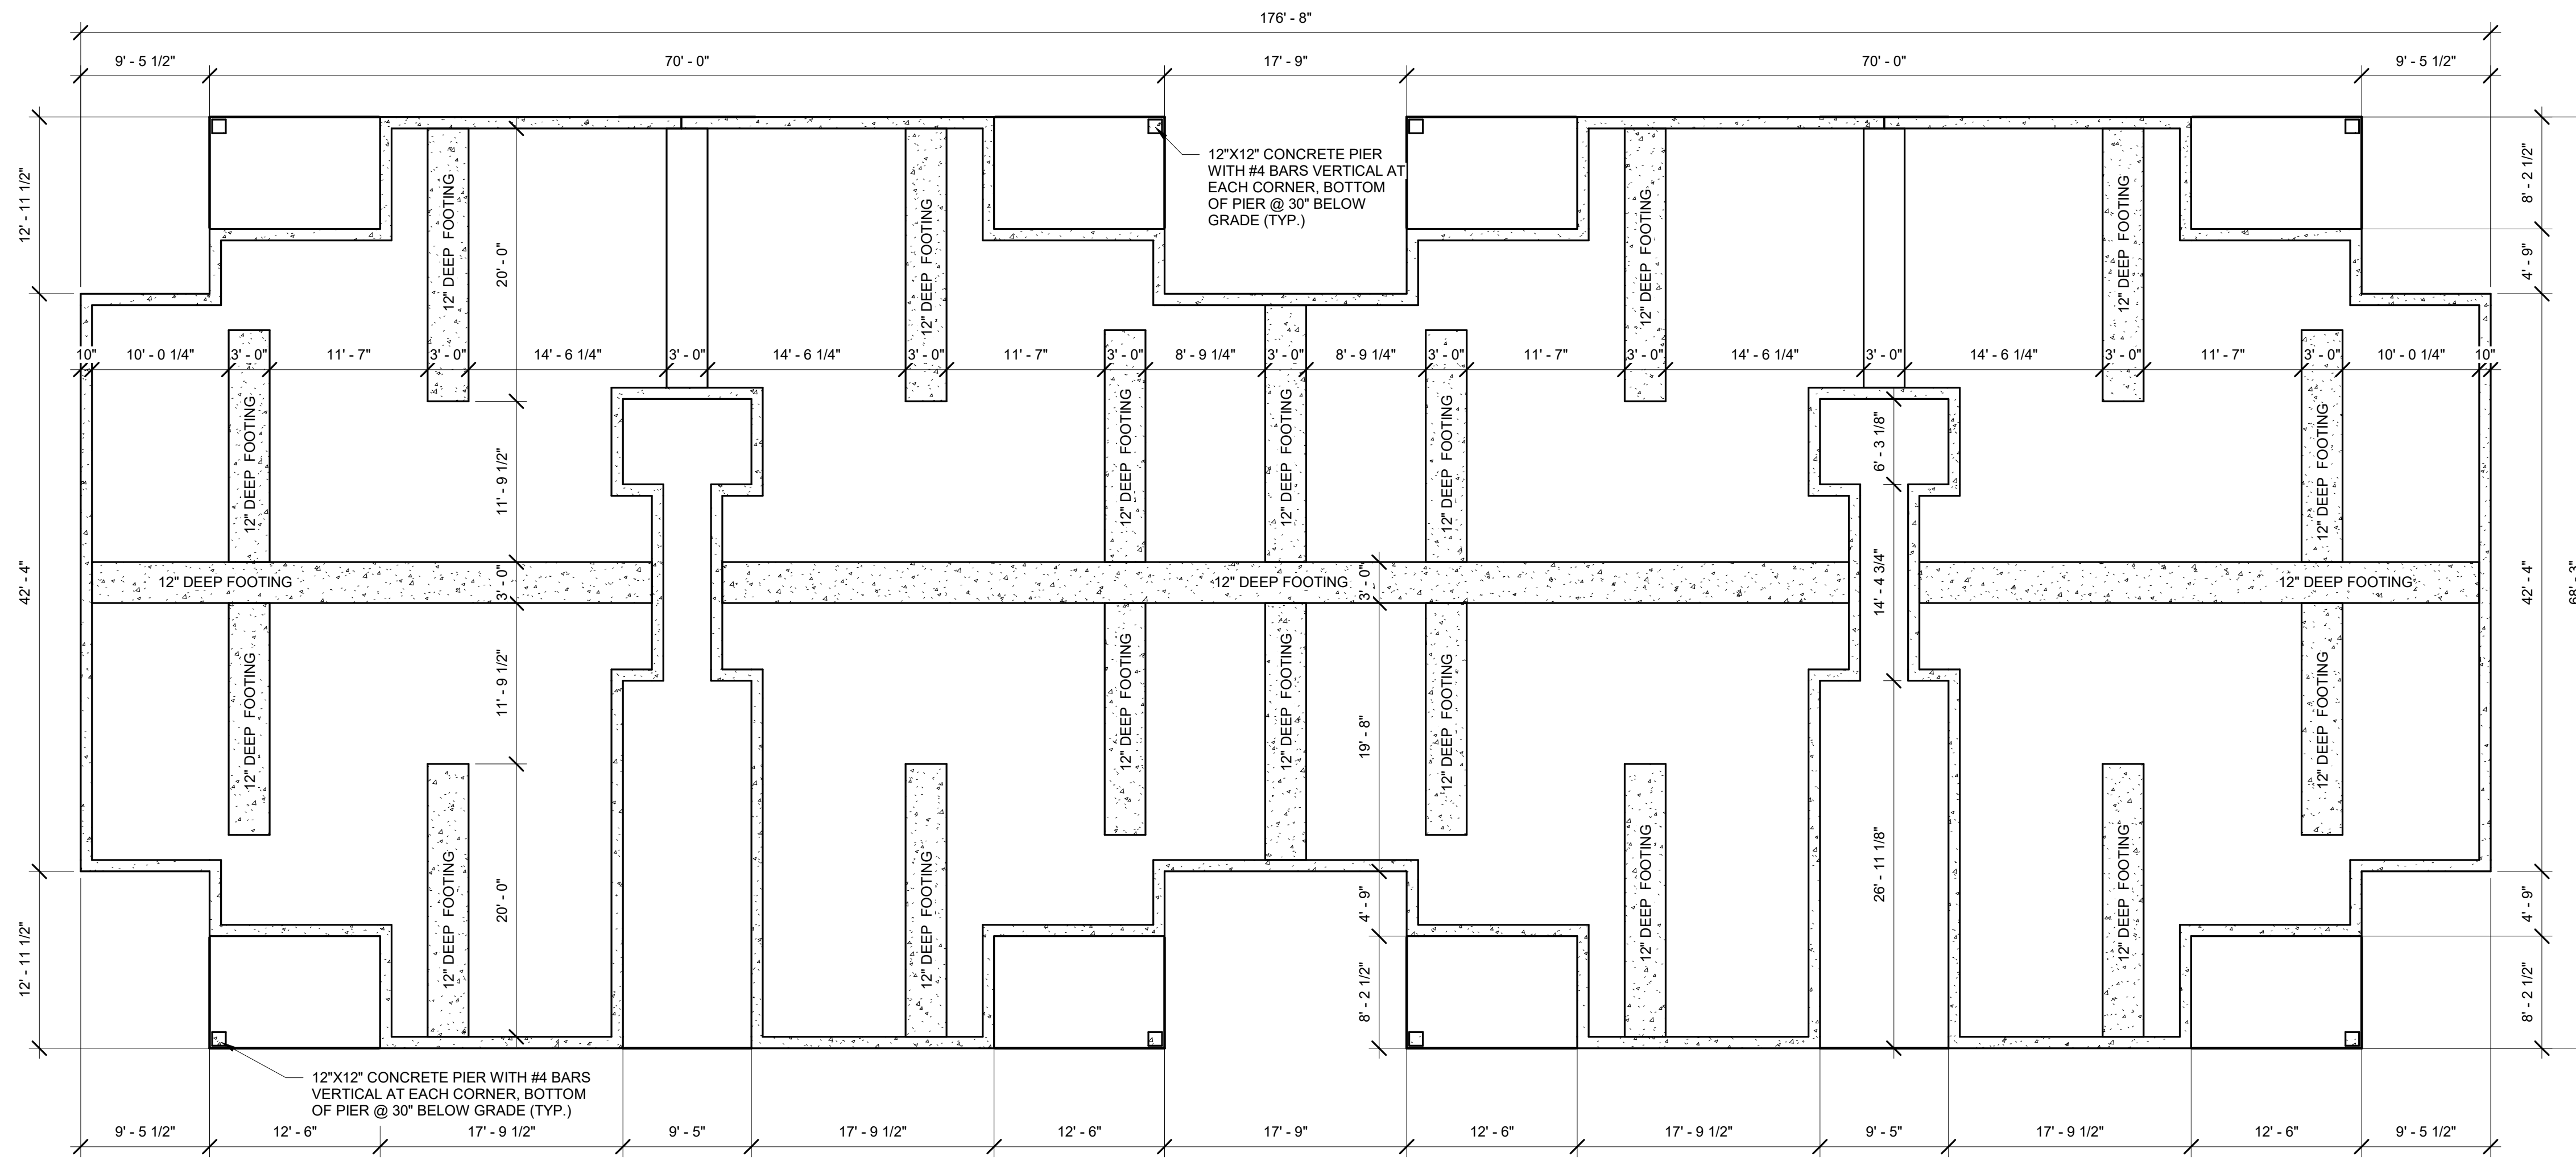

GENERAL FOUNDATION NOTES:

1. FINISH GROUND FLOOR ELEVATION = 100'-0".
2. 4" CONCRETE SLAB WITH 6X6XW1.4XW1.4 OVER 6 MIL. POLY VAPOR BARRIER OVER 4" MIN. CRUSHED STONE.
3. PROVIDE 2" DEEP SAWN JOINT OR CONSTRUCTION JOINT AT CENTERLINE OF EACH UNIT.

① FOUNDATION PLAN - BLDG D
1/8" = 1'-0"

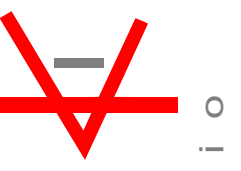

studio **kremer** architects
1231 S Shelby St, Louisville, KY 40203
TEL: 502.499.1100 FAX: 502.499.1101

HIGHGATES
119 GLEN PARK AVE.
TORONTO, ONT. M6B 2G6
CANADA

FNDN & FRAMING PLAN
WATTERSON TRAIL APTS
WATTERSON TRAIL APARTMENTS
6106 SOUTH WATTERSON TRAIL
LOUISVILLE, KY 40291

DATE : 05/04/21
DRAWN BY : Author
CHECKED BY : Checker
REVISIONS :

2021-17

4A1.3


DESIGN DEVELOPMENT




① 3 BED - FRONT ELEVATION
1/8" = 1'-0"




② 3 BED - BACK ELEVATION
1/8" = 1'-0"

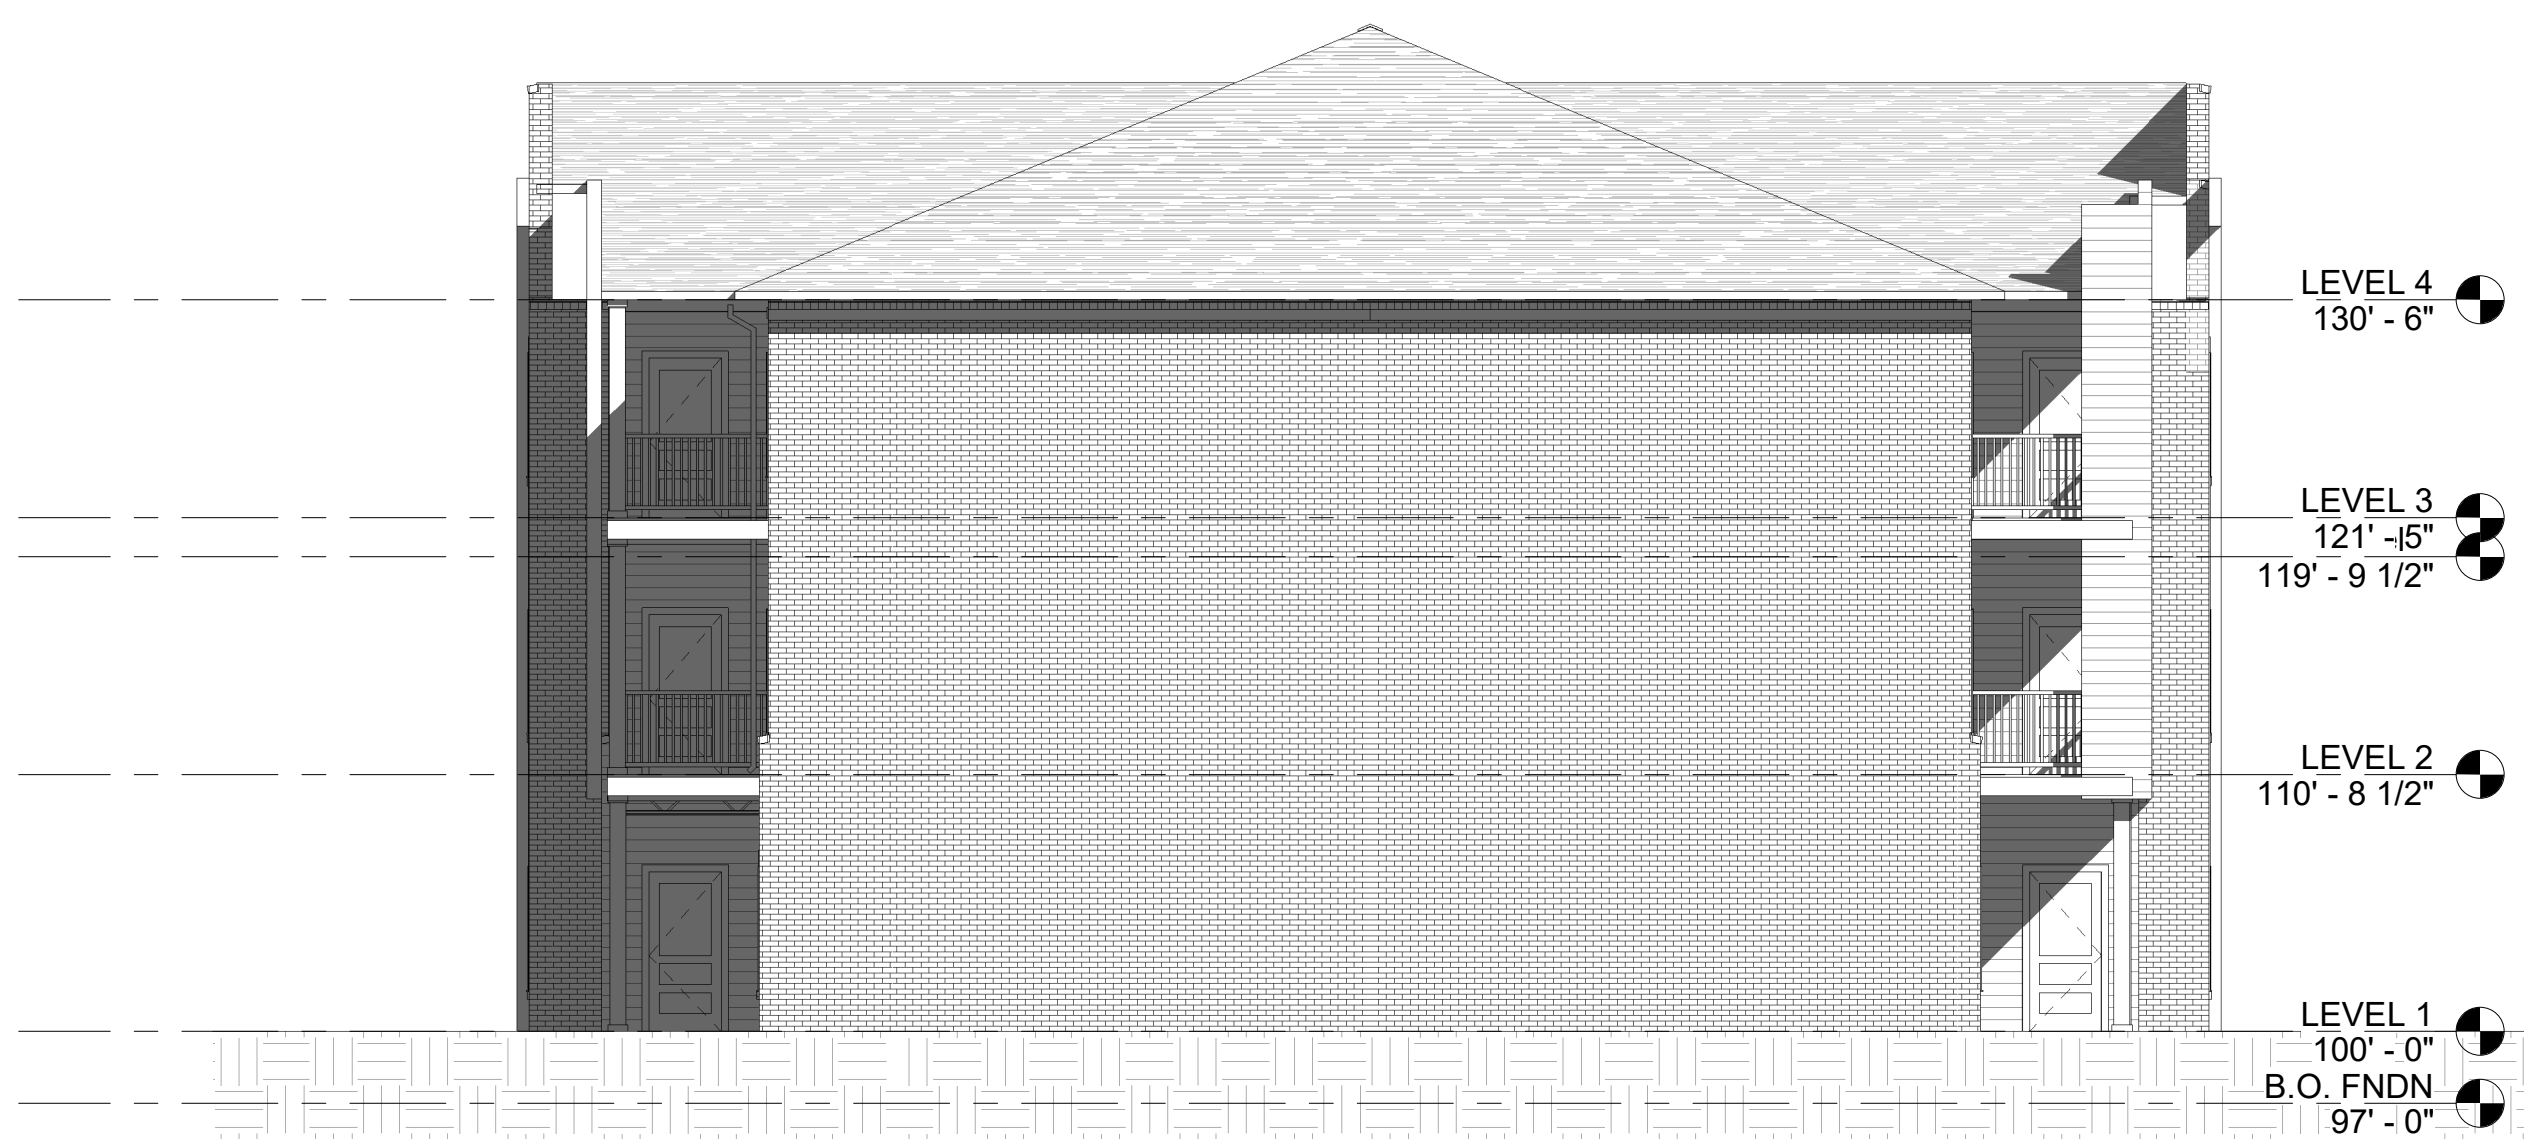

③ 3 BED - RIGHT ELEVATION
1/8" = 1'-0"

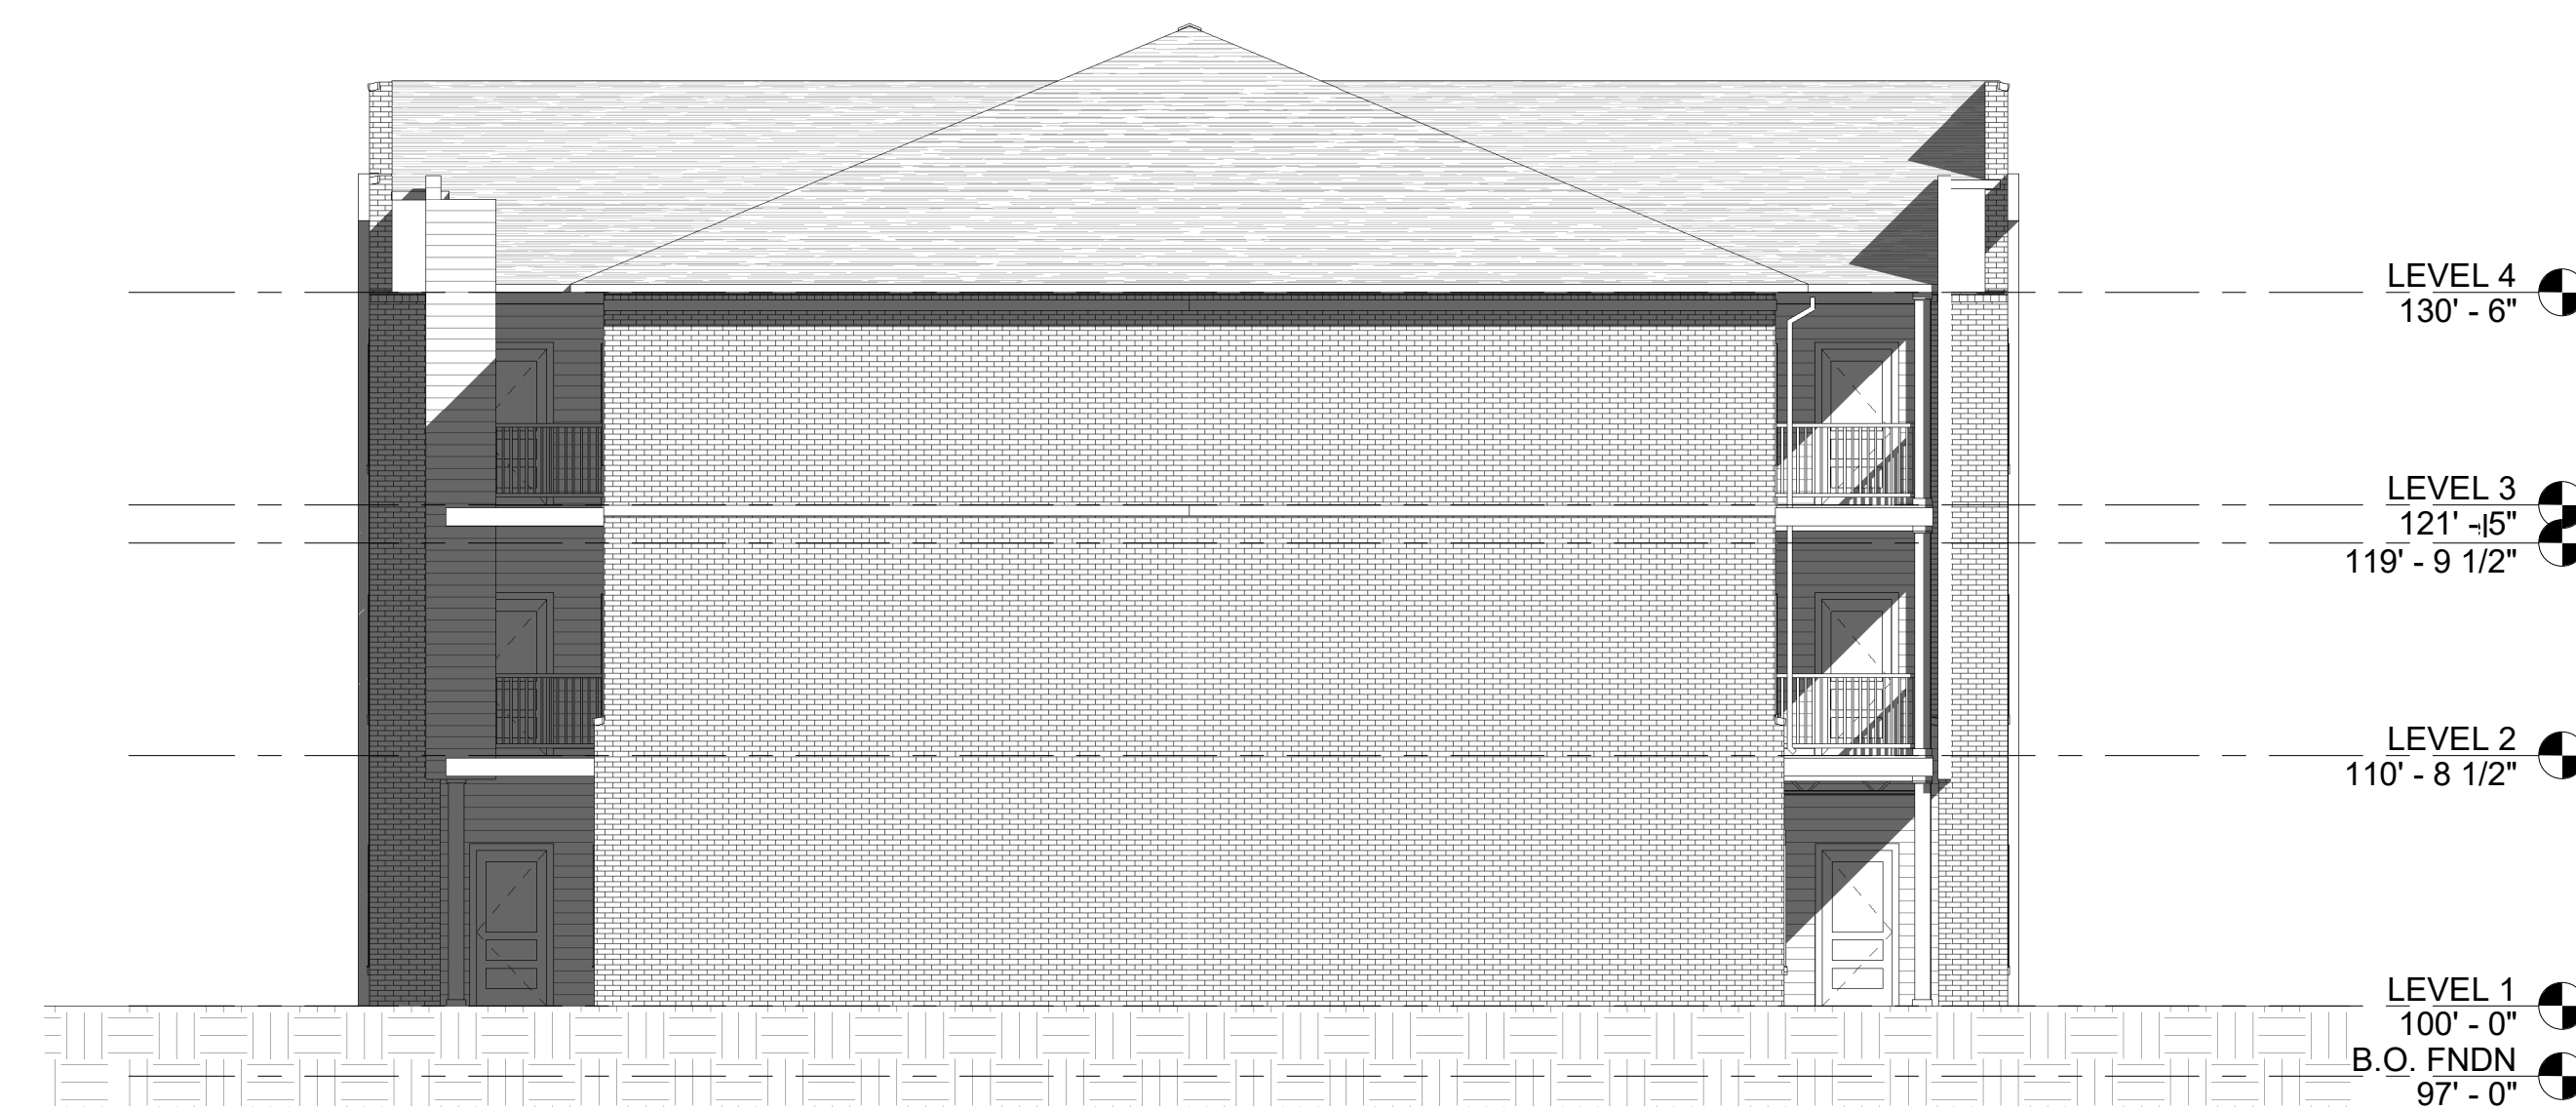

④ 3 BED - LEFT ELEVATION
1/8" = 1'-0"

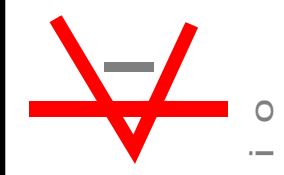

studio **kremer** architects
1231 S Shelby St, Louisville, KY 40203
TEL: 502.499.1100 FAX: 502.499.1101

s t u d i o

HIGHGATES
119 GLEN PARK AVE.
TORONTO, ONT. M6B 2G6
CANADA

BLDG E - BUILDING ELEVATIONS
WATTERSON TRAIL APTS
WATTERSON TRAIL APARTMENTS
6106 SOUTH WATTERSON TRAIL
LOUISVILLE, KY 40291

DATE : 03/11/21
DRAWN BY : Author
CHECKED BY : Checker
REVISIONS :


2021-17

5A2.2

DESIGN DEVELOPMENT

GENERAL FOUNDATION NOTES:

1. FINISH GROUND FLOOR ELEVATION = 100'-0".
2. 4" CONCRETE SLAB WITH 6X6XW1.4XW1.4 OVER 6 MIL. POLY VAPOR BARRIER OVER 4" MIN. CRUSHED STONE.
3. PROVIDE 2" DEEP SAWN JOINT OR CONSTRUCTION JOINT AT CENTERLINE OF EACH UNIT.

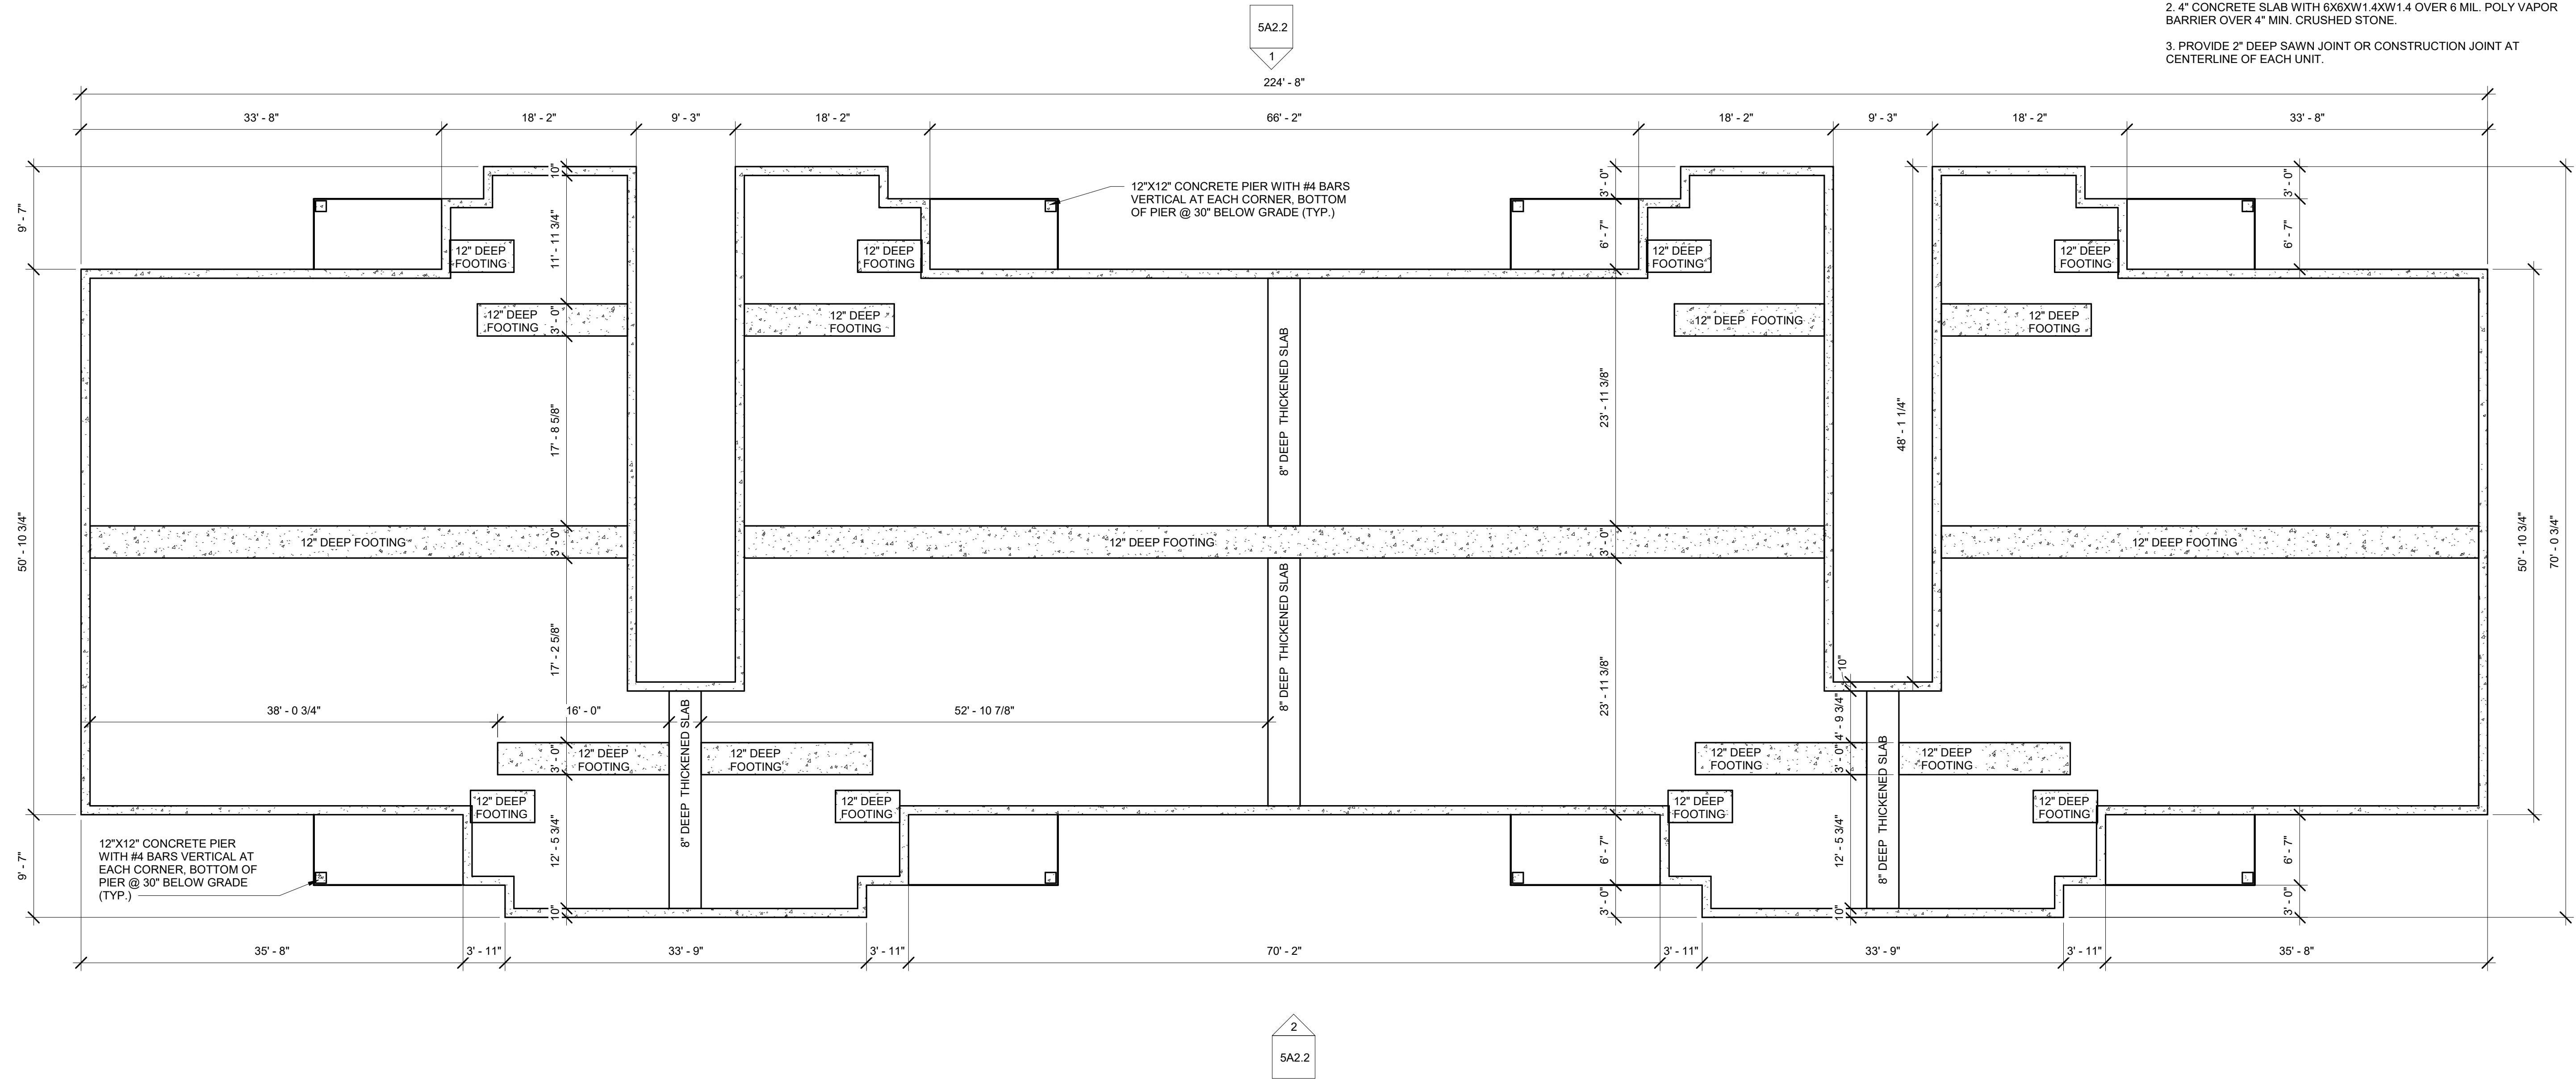

① FOUNDATION PLAN - BLDG E
1/8" = 1'-0"

studio **kramer** architects
1231 S Shelby St, Louisville, KY 40203
TEL: 502.499.1100 FAX: 502.499.1101

DESIGN DEVELOPMENT

FNDN & FRAMING PLAN
WATTERSON TRAIL APTS
WATTERSON TRAIL APARTMENTS
6106 SOUTH WATTERSON TRAIL
LOUISVILLE, KY 40291

HIGHGATES

119 GLEN PARK AVE.
TORONTO, ONT. M6B 2G6
CANADA

DATE :

05/04/21

DRAWN BY :

Author

CHECKED BY :

Checker

REVISIONS :

2021-17

5A1.3