




O3 | WOODMORE ELEVATION
A4.1 | SCALE: 3/16" = 1'-0"

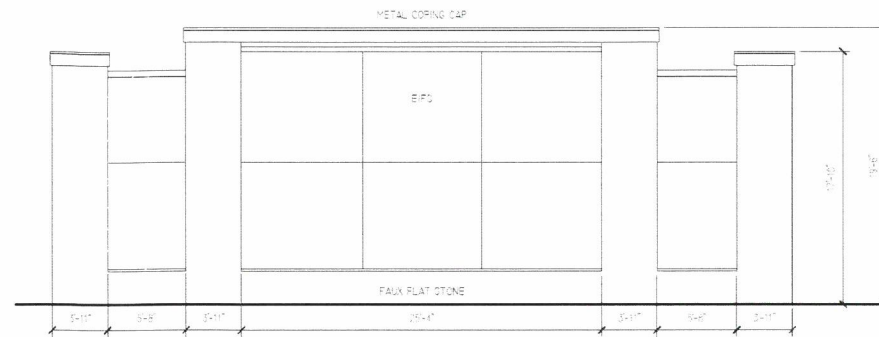

O4 | RIGHT ELEVATION
A4.1 | SCALE: 3/16" = 1'-0"

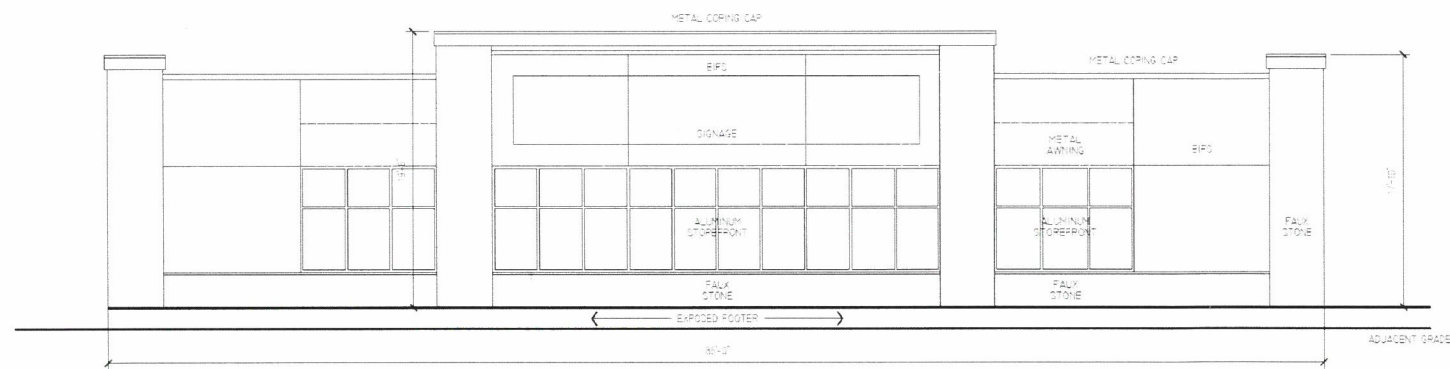

O2 | NEW CUT ELEVATION
A4.1 | SCALE: 3/16" = 1'-0"

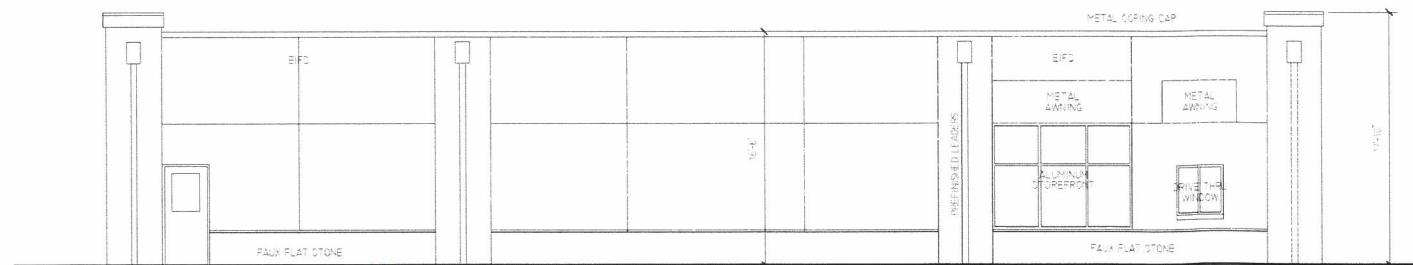

O1 | DRIVE THRU ELEVATION
A4.1 | SCALE: 3/16" = 1'-0"

C.R. STONE
ARCHITECT

2907 WESTFIELD ROAD
LOUISVILLE, KY 40220
502.727.8903
CHRIS@CRSTONEARCHITECT.COM

C.R. STONE, ARCHITECT, LLC

COPYRIGHT 2022

PRELIMINARY

EXTERIOR ELEVATIONS

NEW CUT LIQUORS
NEW CONVENIENCE STORE

5389 NEW CUT ROAD
LOUISVILLE, KY - 40219

CRS

SCALE AS SHOWN

A4.1

26 FEB 21

MW 0341

RECEIVED

MAR 28 2022

LANNING & DESIGN
SERVICES

21-CAT2-0040