



**NORTH ELEVATION**  
SCALE: 1/4"=1'-0"

4  
A-201

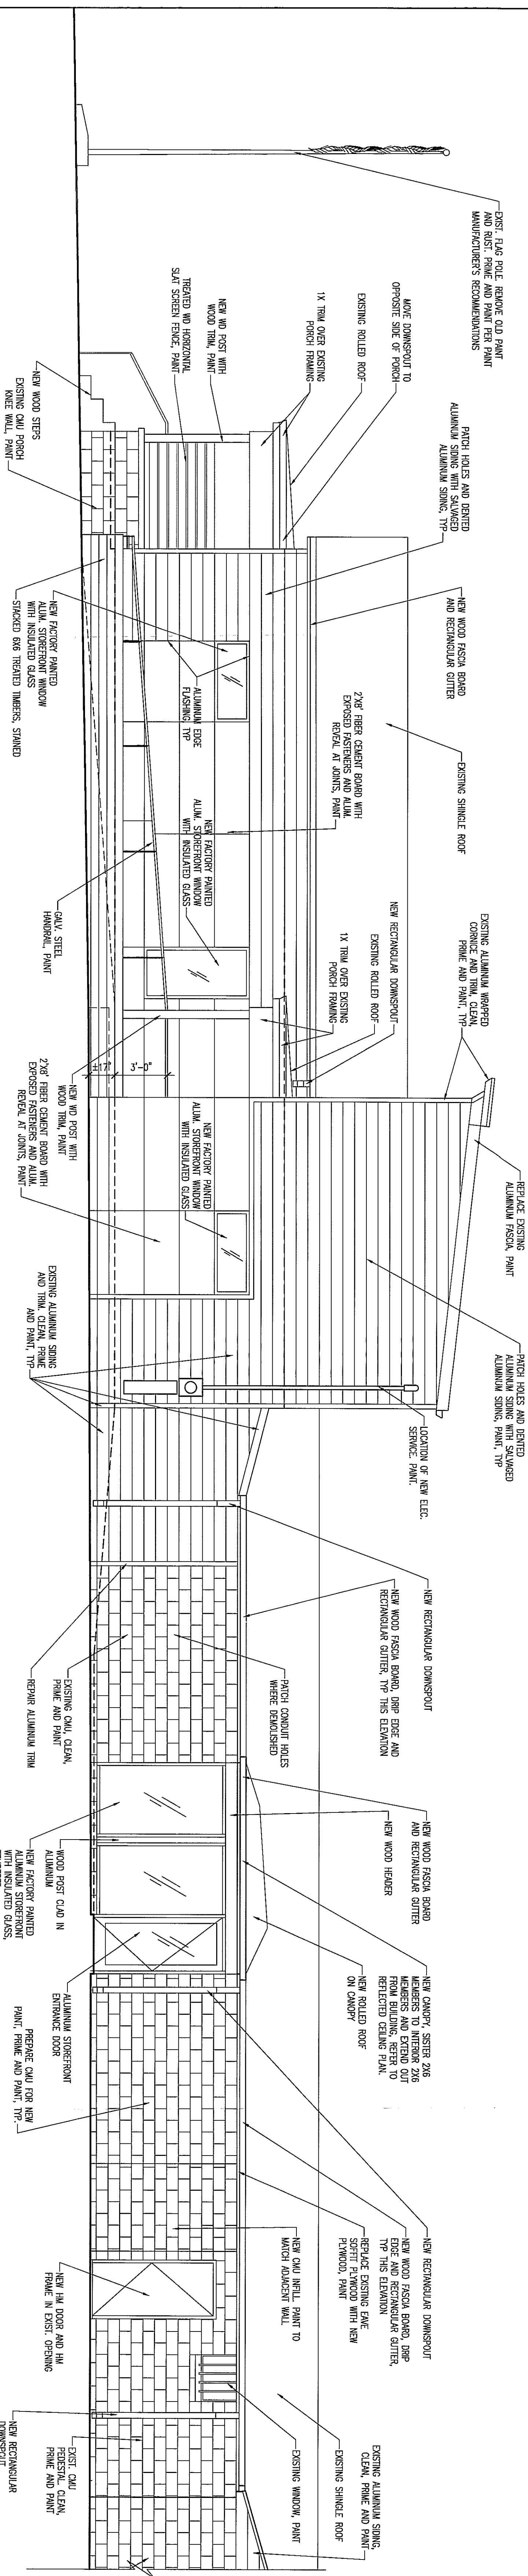

**SOUTH ELEVATION**  
SCALE: 1/4"=1'-0"

3  
A-201

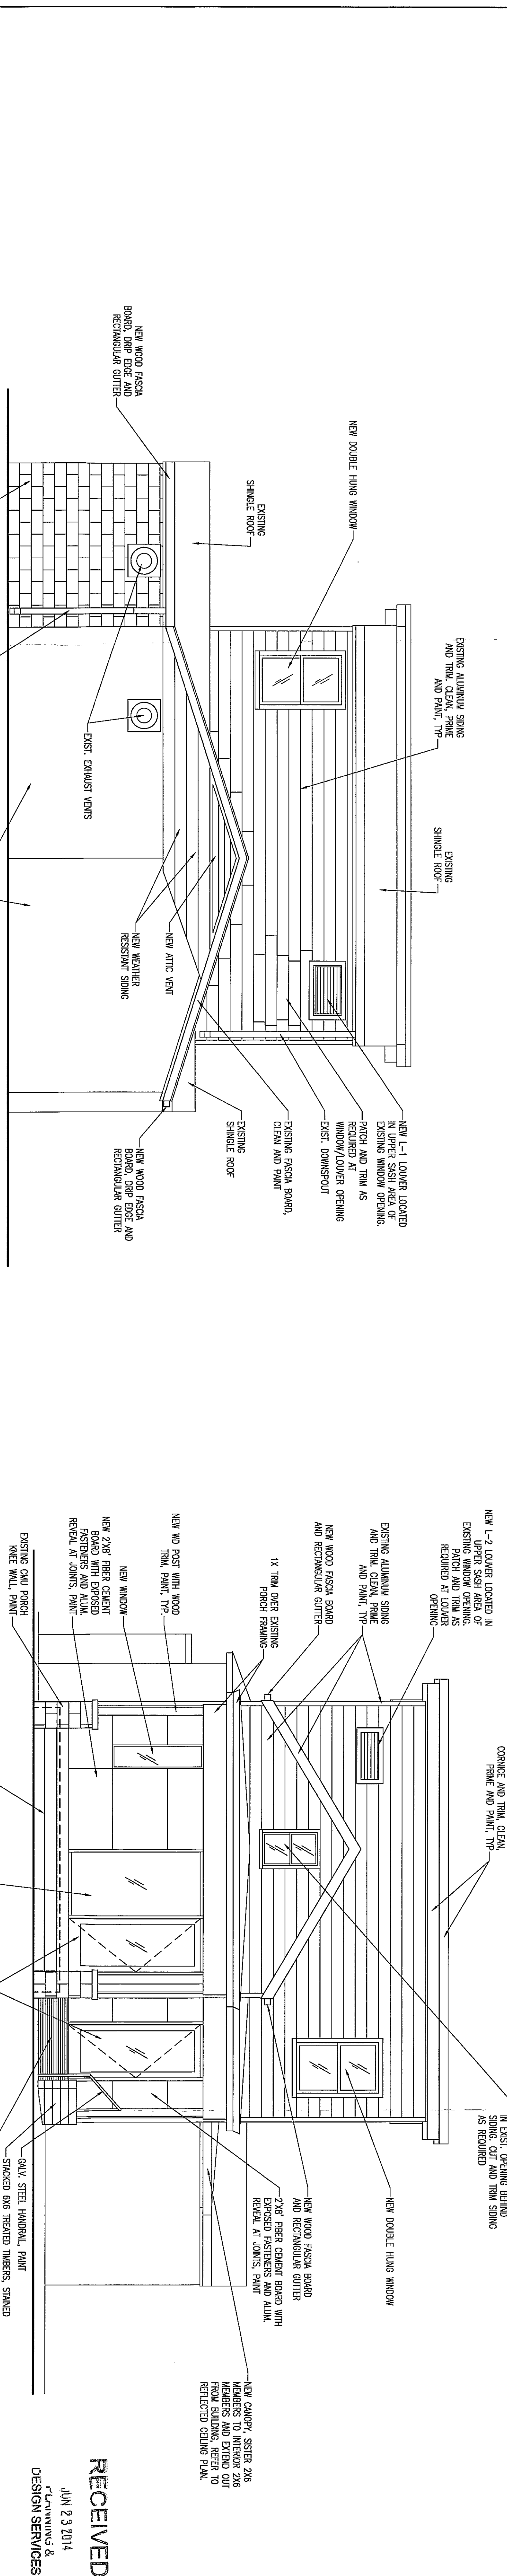


**WEST ELEVATION**  
SCALE: 1/4"=1'-0"

1  
A-201

**EAST ELEVATION**  
SCALE: 1/4"=1'-0"

2  
A-201

**THE POST / RESTAURANT & BAR**  
1045 GOSS AVENUE / LOUISVILLE, KY 40217

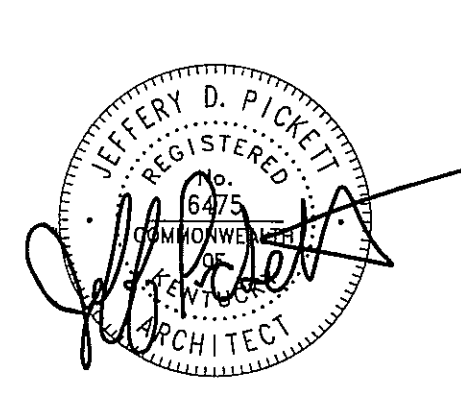

ISSUES AND REVISIONS		
MARK	DATE	DESCRIPTION
05/13/14	05/13/14	PERMIT SET

**RECEIVED**  
JUN 23 2014  
LAWRENCE & DESIGN SERVICES

**ELEVATIONS**  
PROJECT NUMBER: 015023  
DATE: MAY 13th, 2014  
DRAWN BY:  
CHECKED BY:  
COPYRIGHT © 2014 PPA, PLLC

152-0187022