




RECEIVED
JAN 22 2018
PLANNING &
DESIGN SERVICES

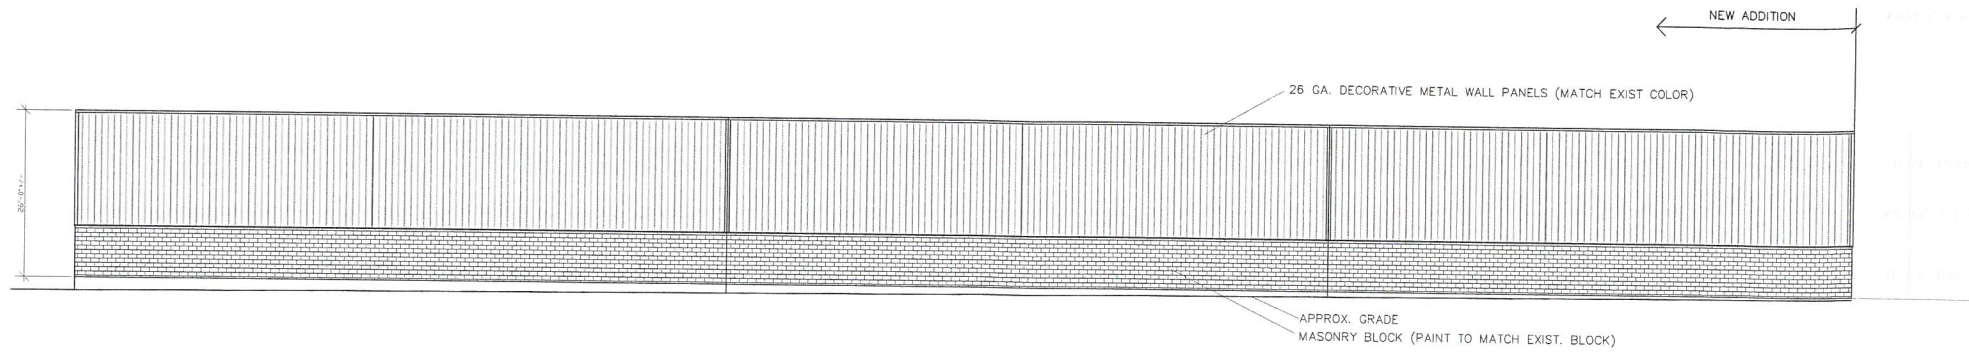

NORTH ELEVATION
SCALE: 3/32" = 1'-0"

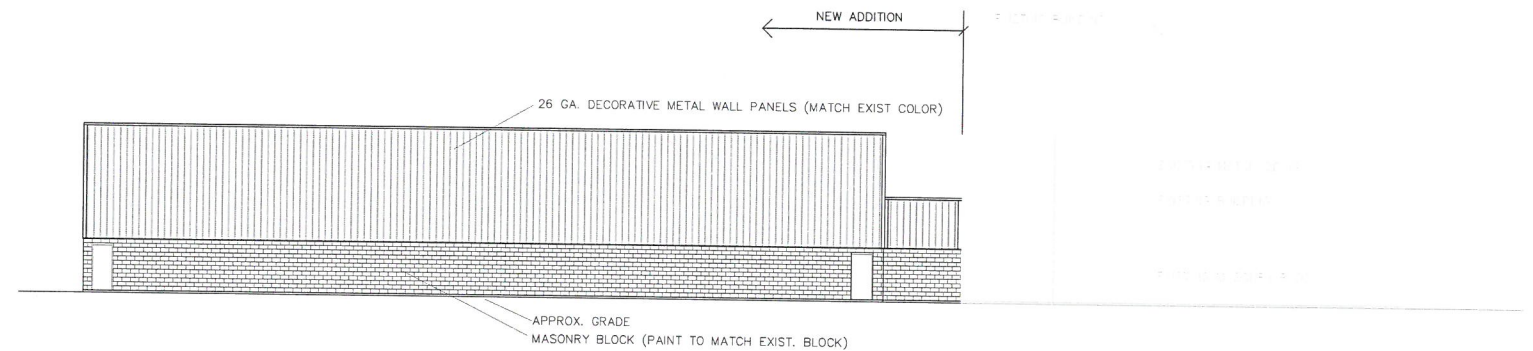

WEST ELEVATION
SCALE: 3/32" = 1'-0"

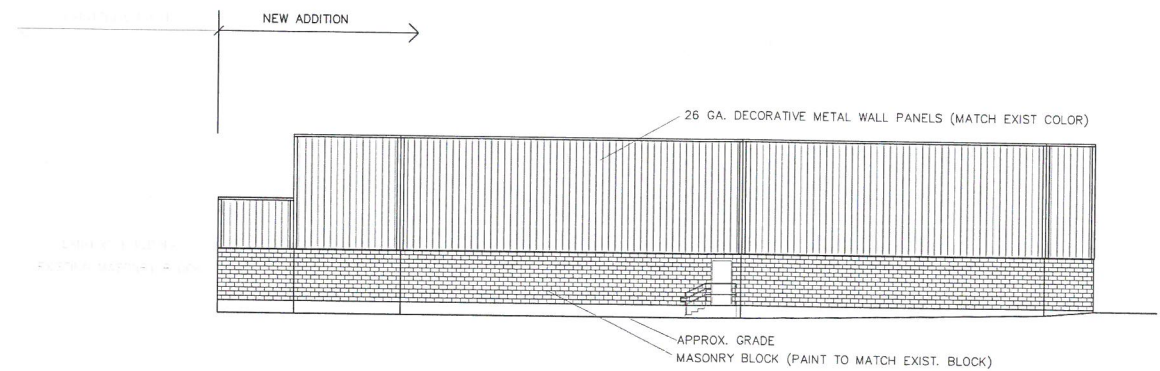

EAST ELEVATION
SCALE: 3/32" = 1'-0"

NORTH SIDE OF PROPERTY ADDITION

DRAWINGS FOR REVIEW ONLY
NOT FOR CONSTRUCTION

© COPYRIGHT by KoetterHawkins
ALL RIGHTS RESERVED



KoetterHawkins
architects

Revisions	1	2	3	4	5	6
Drawn						
Checked by						
Project No.						
Date						01-18-2018
Created by						

Koetter
Construction

7393 Pete Andres Rd.
Floyds Knobs, IN 47119
Phone: (812) 923-9873
Fax: (812) 923-3406
www.thekoettergroup.com

NEW ADDITION PROPOSED FOR:

Zoeller Co.




3649 CANE RUN ROAD

Sheet

A201

18 DEVPLAN 1006

RECEIVED
JAN 22 2018
PLANNING &
DESIGN SERVICES

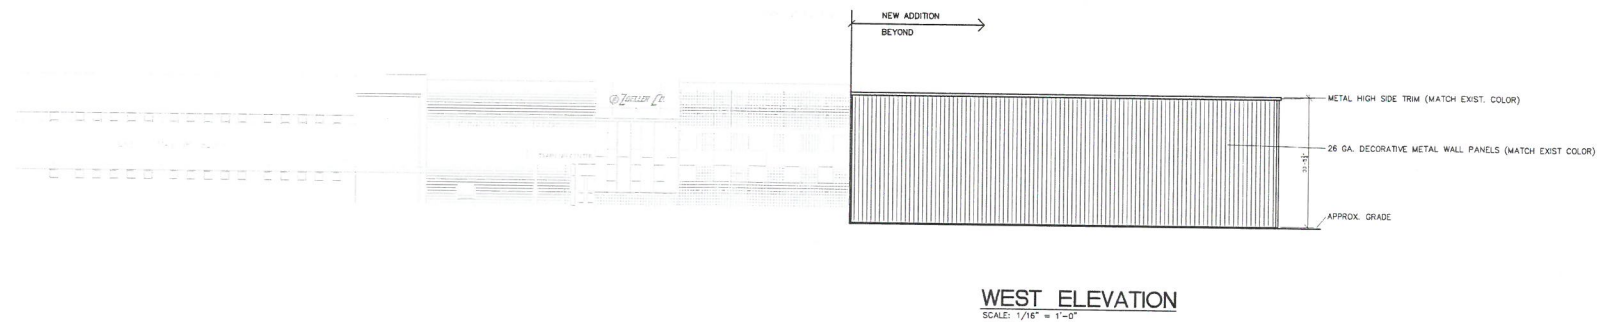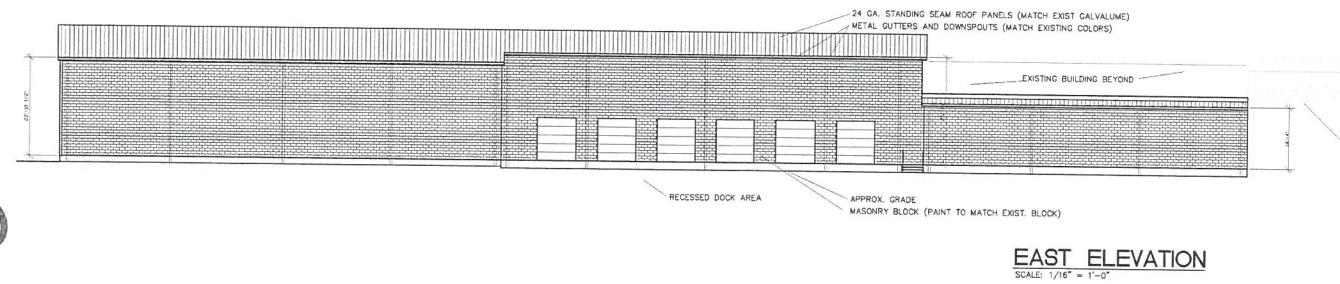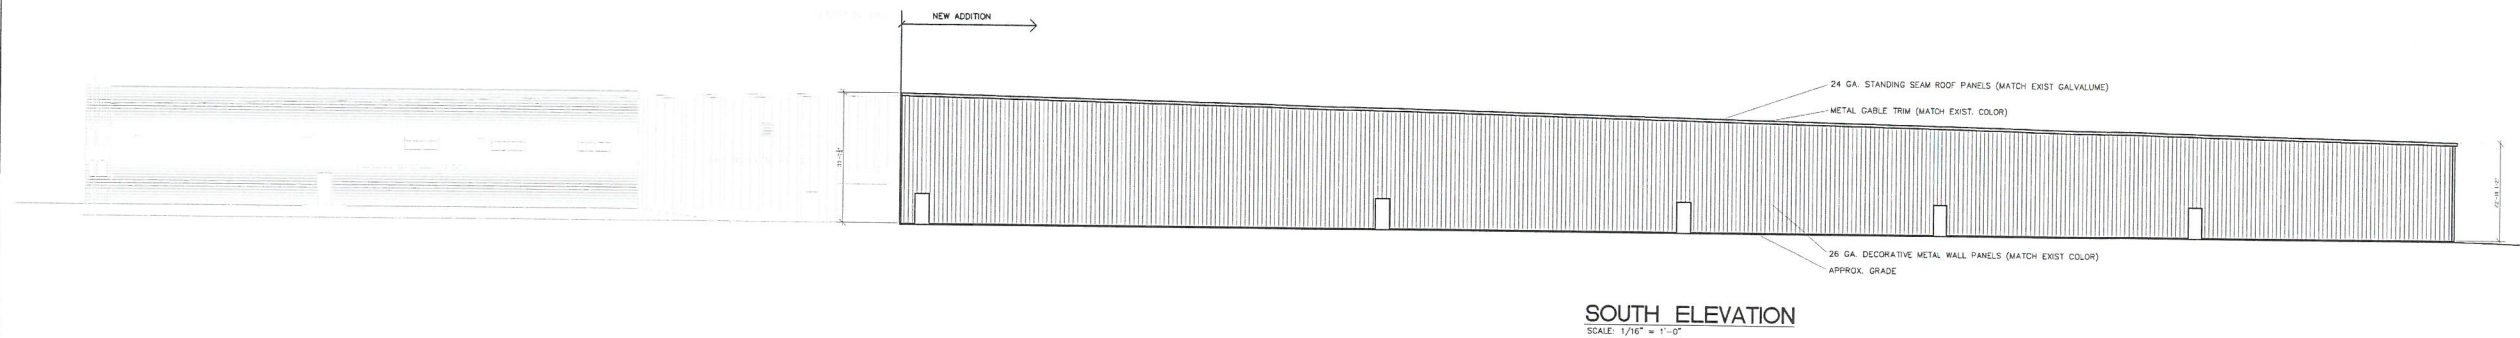

SOUTH SIDE OF PROPERTY ADDITIONS

DRAWINGS FOR REVIEW ONLY
NOT FOR CONSTRUCTION

630 Walnut Street
812 923-9873
812 923-3406
www.koettergroup.com



KoetterHawkins
architects

Revision	Drawn	Checked	Project No.	Date
1	DLS			
2				
3				
4				
5				
6				

Koetter
Construction
7393 Pete Andres Rd.
Floyds Knobs, IN 47119
Phone: (812) 923-9873
Fax: (812) 923-3406
www.koettergroup.com

NEW ADDITIONS PROPOSED FOR:
Zoeller Co.
3649 CANE RUN ROAD
CANE RUN, IN 47119

Sheet
A101

18 DEVPLAN 1006