



PROPOSED BUILDING FLOOR PLAN
NOT TO SCALE

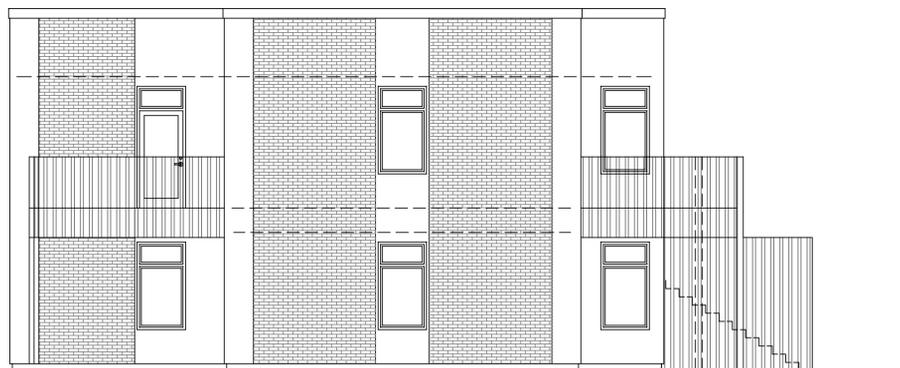

PROPOSED SOUTH - PAYNE STREET - ELEVATION
NOT TO SCALE

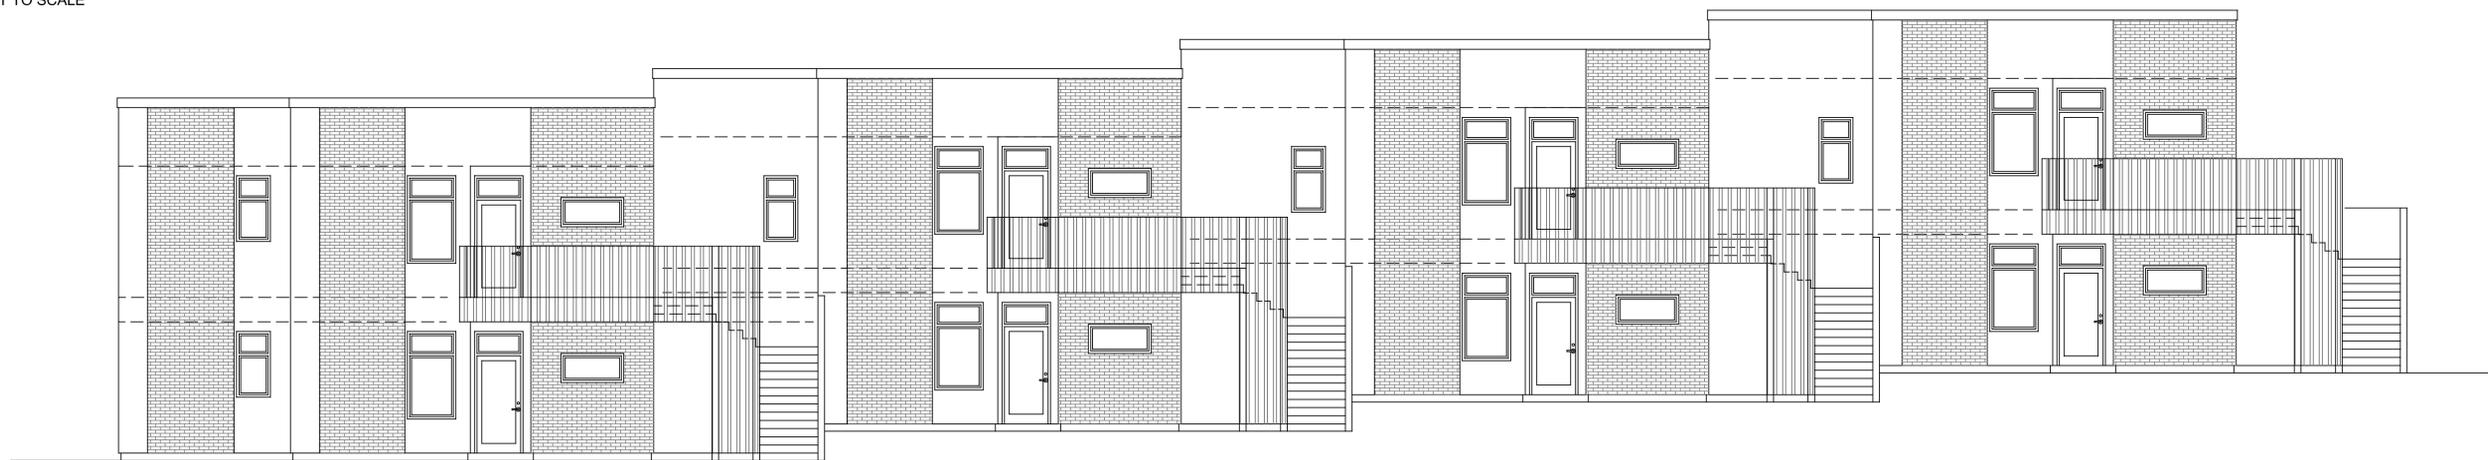

PROPOSED EAST - STOLL AVENUE - ELEVATION
NOT TO SCALE



studio
kremer
architects

studio kremer architects

1231 South Shelby Street, Louisville, KY 40203
TEL 502.499.1100 FAX 499.1101

RENE TECHNOLOGIES, LLC

2908 BROWNSBORO ROAD
LOUISVILLE, KENTUCKY 40206

FLOOR PLAN AND ELEVATIONS

PROPOSED NEW BUILDING

PAYNE STREET AT STOLL AVENUE
CLIFTON, LOUISVILLE, KENTUCKY

DATE : 10/15/2018
DRAWN BY : sk
CHECKED BY :
REVISIONS :

2018-024

PR02