



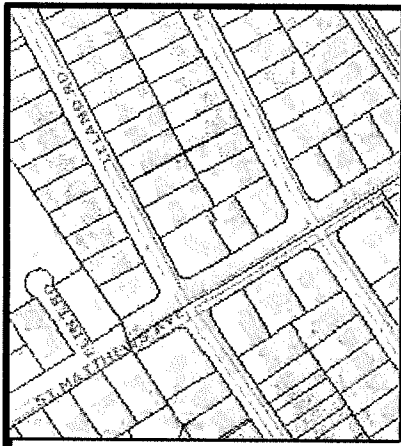

Location Map
No Scale

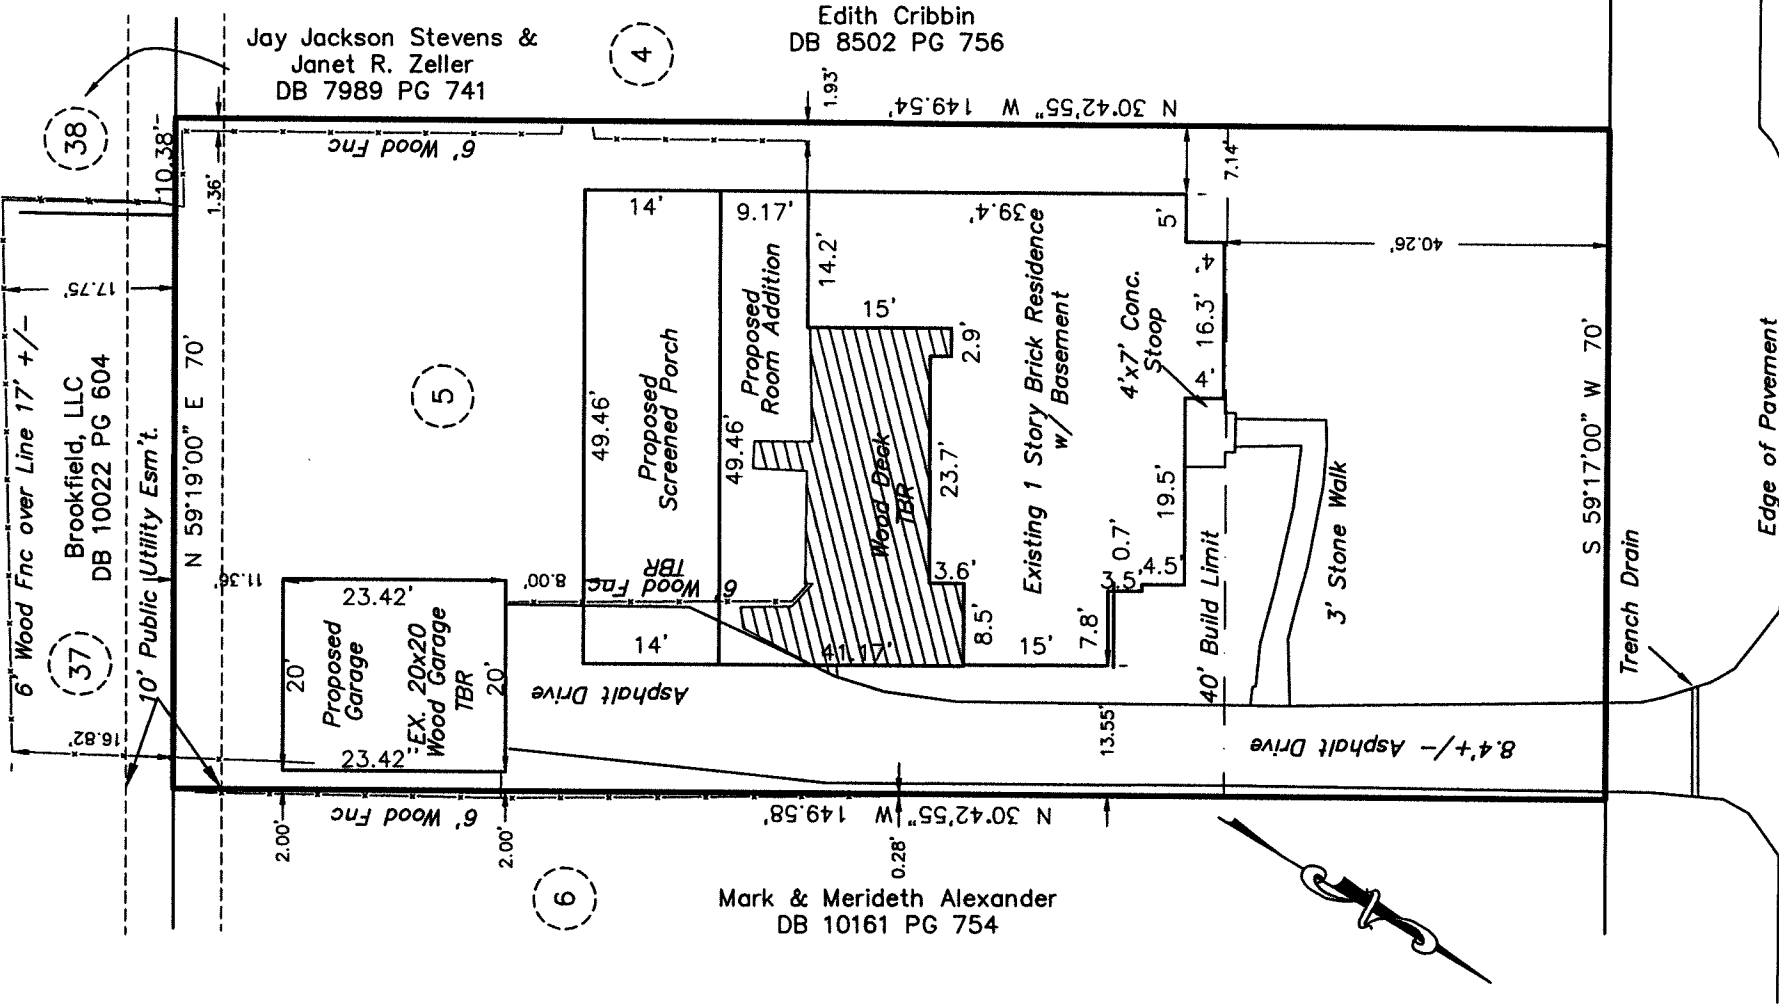

NOTES

1. Roads, easements and setbacks are per Bellwood Revised, Plat Book 9 page 18 unless noted.
2. This plat is subject to all legal easements, right of ways, defects, liens, adverse claims, encumbrances, covenants and restrictions, which a title search may reveal, whether shown on this plat or not.

GRAPHIC SCALE IN FEET



LeLand Road 60' R/W

RECEIVED
AUG 30 2017
PLANNING &
DESIGN SERVICES

Site Plan for Room Addition & Garage

Deborah Walker

4006 LeLand Road Louisville, KY 40207

D.B. 5780, Pg. 64 Parcel ID 033400290005

This is not a Boundary Survey and not intended for land transfer.

No Stamp Required

**CARDINAL
SURVEYING**

9009 PRESTON HWY.

LOUISVILLE, KY 40219

Phone (502) 966-3446

www.cardinalsurveyingservices.com

DRAWN BY: RSM

SCALE: 1" = 20'

DATE: 08/08/2017

FIELD SURVEY

DATE: 07/06/2017

BY: CC/SM