



CARRIAGE HOUSE/GARAGE ADDITION TO
1222 S 2ND ST
LOUISVILLE, KY 40203
6-16-16

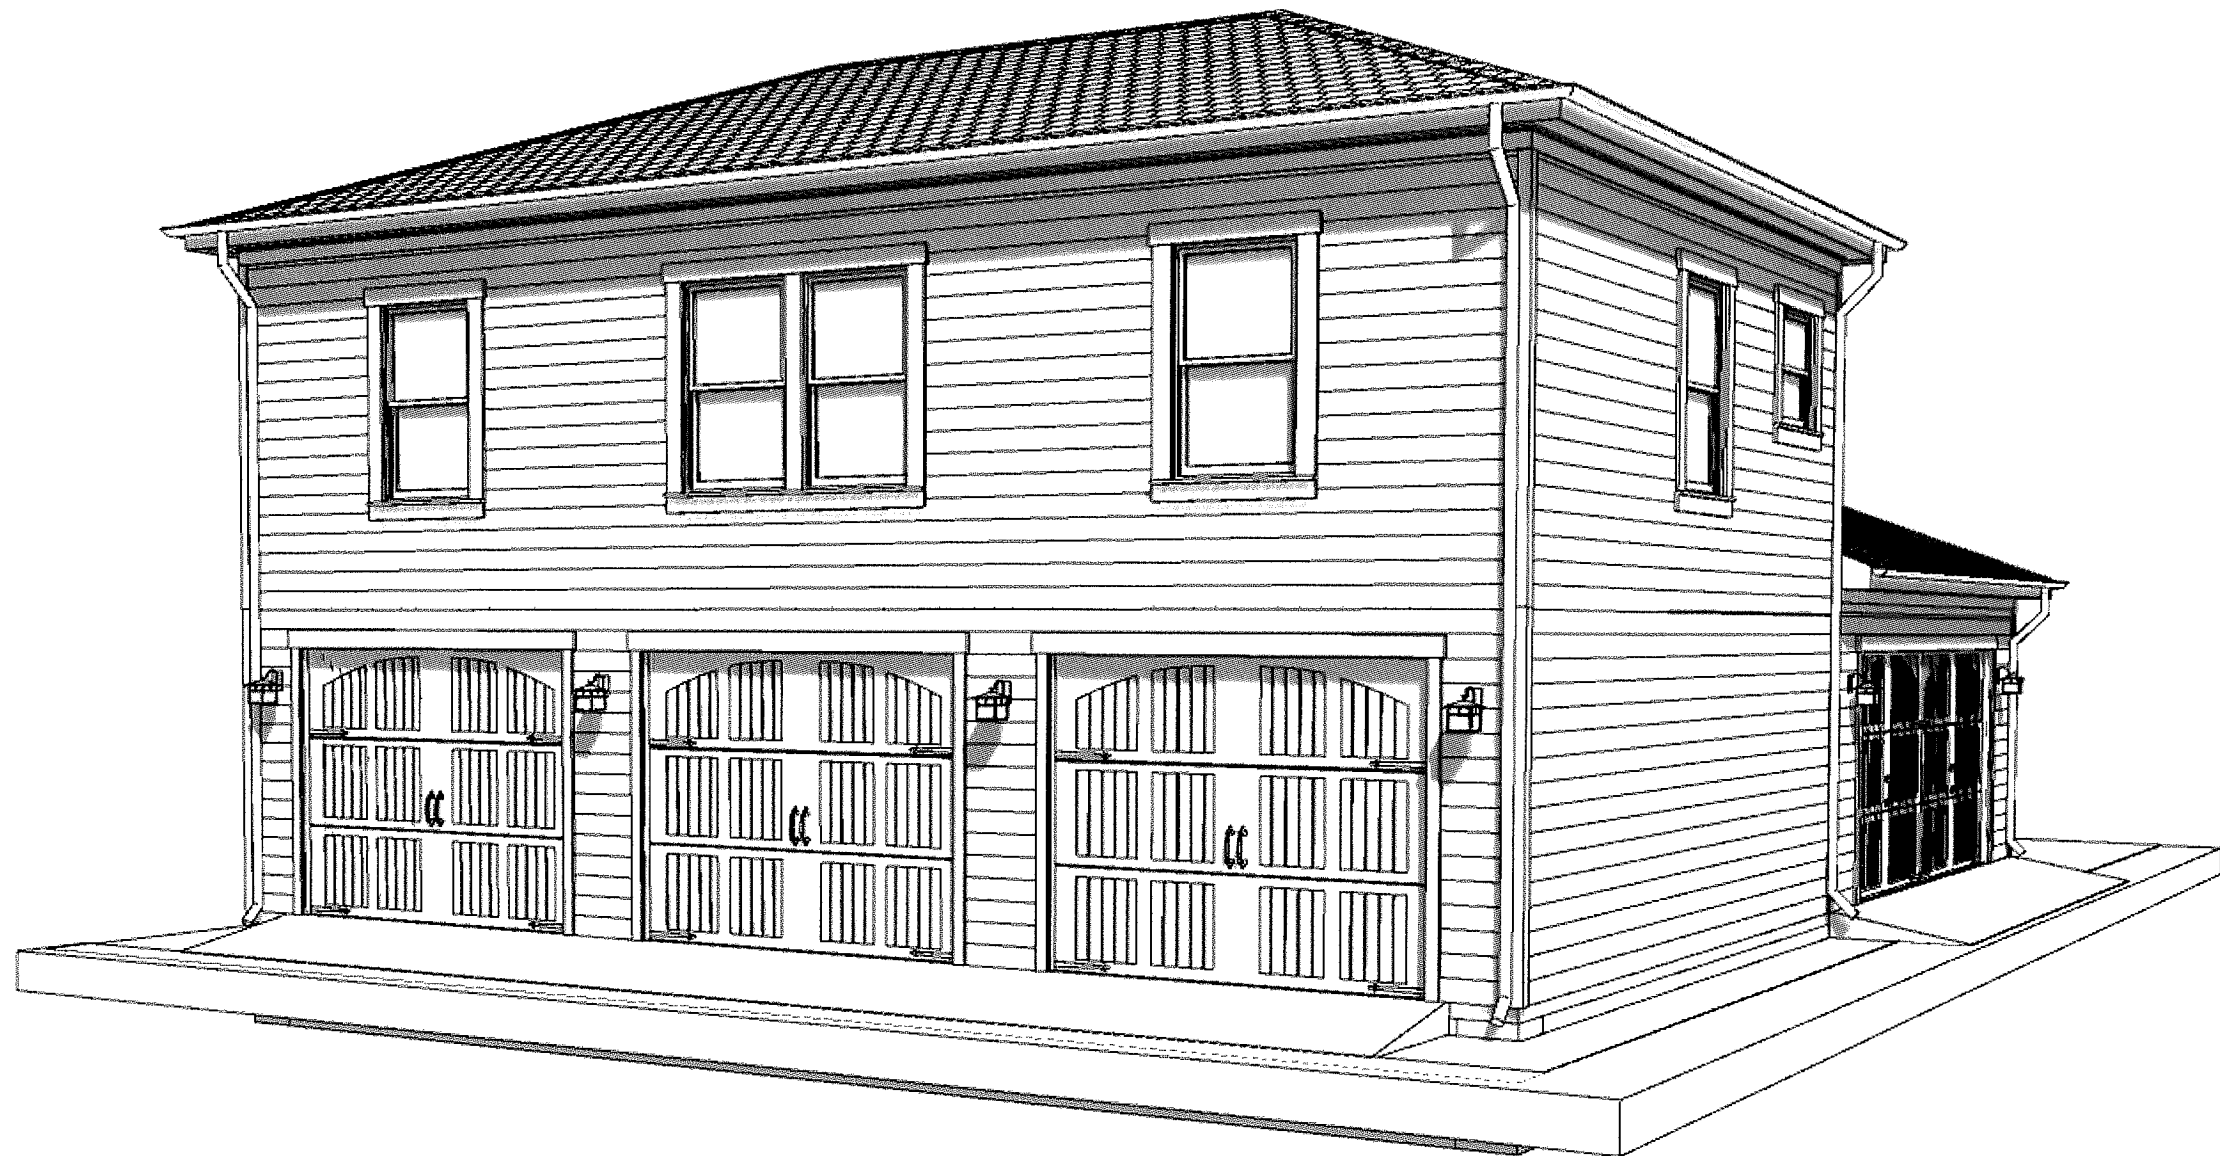

CHARLIE WILLIAMS DESIGN, INC.
1626 WINDSOR PLACE
LOUISVILLE, KY 40204
502 459 1810

CARRIAGE HOUSE/GARAGE ADDITION TO
1222 S 2ND ST
LOUISVILLE, KY 40203
6-16-16

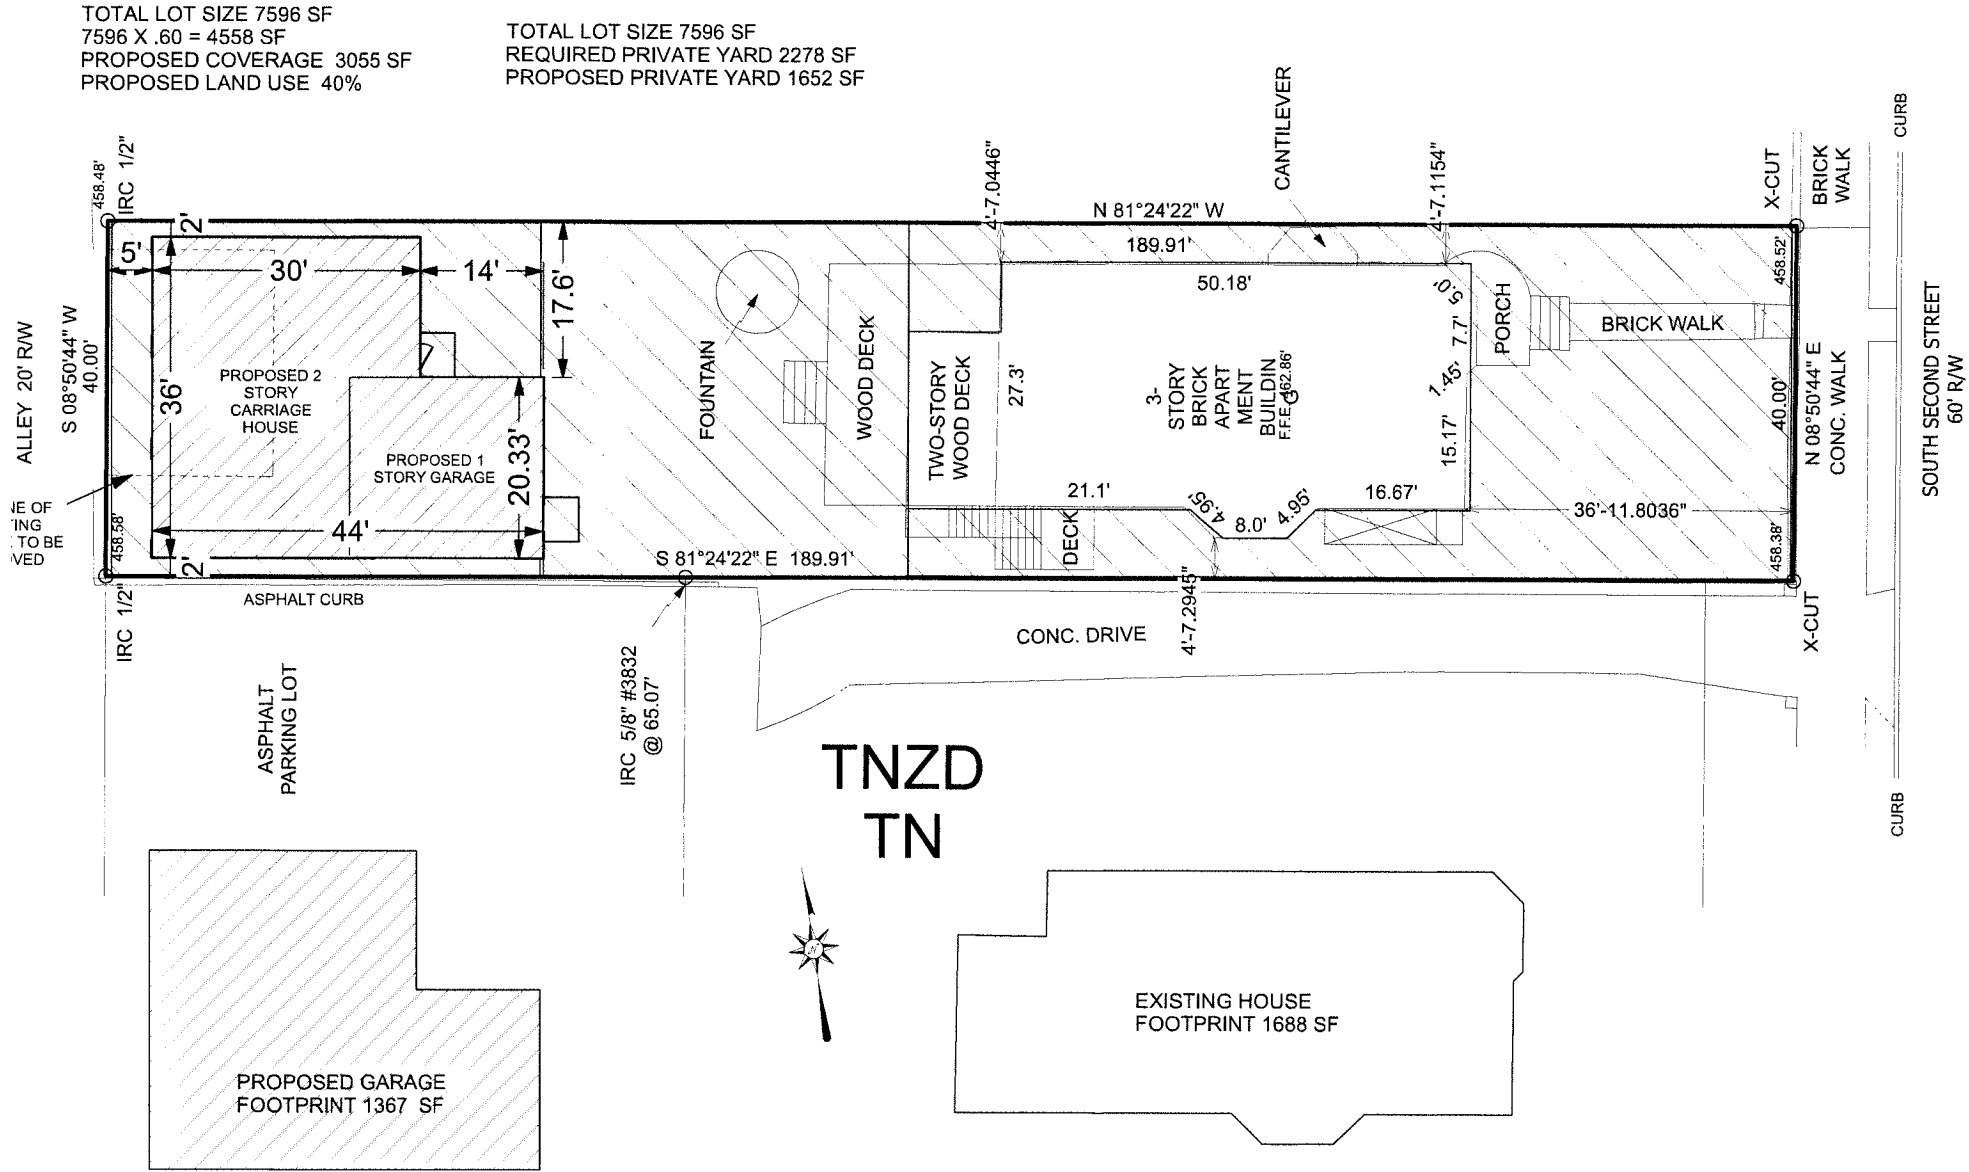

PROPOSED SITE PLAN SCALE: 1"=20'

CHARLIE WILLIAMS DESIGN, INC.
1626 WINDSOR PLACE
LOUISVILLE, KY 40204
502 459 1810

CARRIAGE HOUSE/GARAGE ADDITION TO
1222 S 2ND ST
LOUISVILLE, KY 40203
6-16-16



PROPOSED EAST SIDE ELEVATION

SCALE: 1/4"=1'0"

CHARLIE WILLIAMS DESIGN, INC.
1626 WINDSOR PLACE
LOUISVILLE, KY 40204
502 459 1810

CARRIAGE HOUSE/GARAGE ADDITION TO
1222 S 2ND ST
LOUISVILLE, KY 40203
6-16-16



PROPOSED SOUTH SIDE ELEVATION

SCALE: 1/4"=1'0"

CHARLIE WILLIAMS DESIGN, INC.
1626 WINDSOR PLACE
LOUISVILLE, KY 40204
502 459 1810

CARRIAGE HOUSE/GARAGE ADDITION TO
1222 S 2ND ST
LOUISVILLE, KY 40203
6-16-16




PROPOSED WEST SIDE ELEVATION

SCALE: 1/4"=1'0"

CHARLIE WILLIAMS DESIGN, INC.
1626 WINDSOR PLACE
LOUISVILLE, KY 40204
502 459 1810

CARRIAGE HOUSE/GARAGE ADDITION TO
1222 S 2ND ST
LOUISVILLE, KY 40203
6-16-16

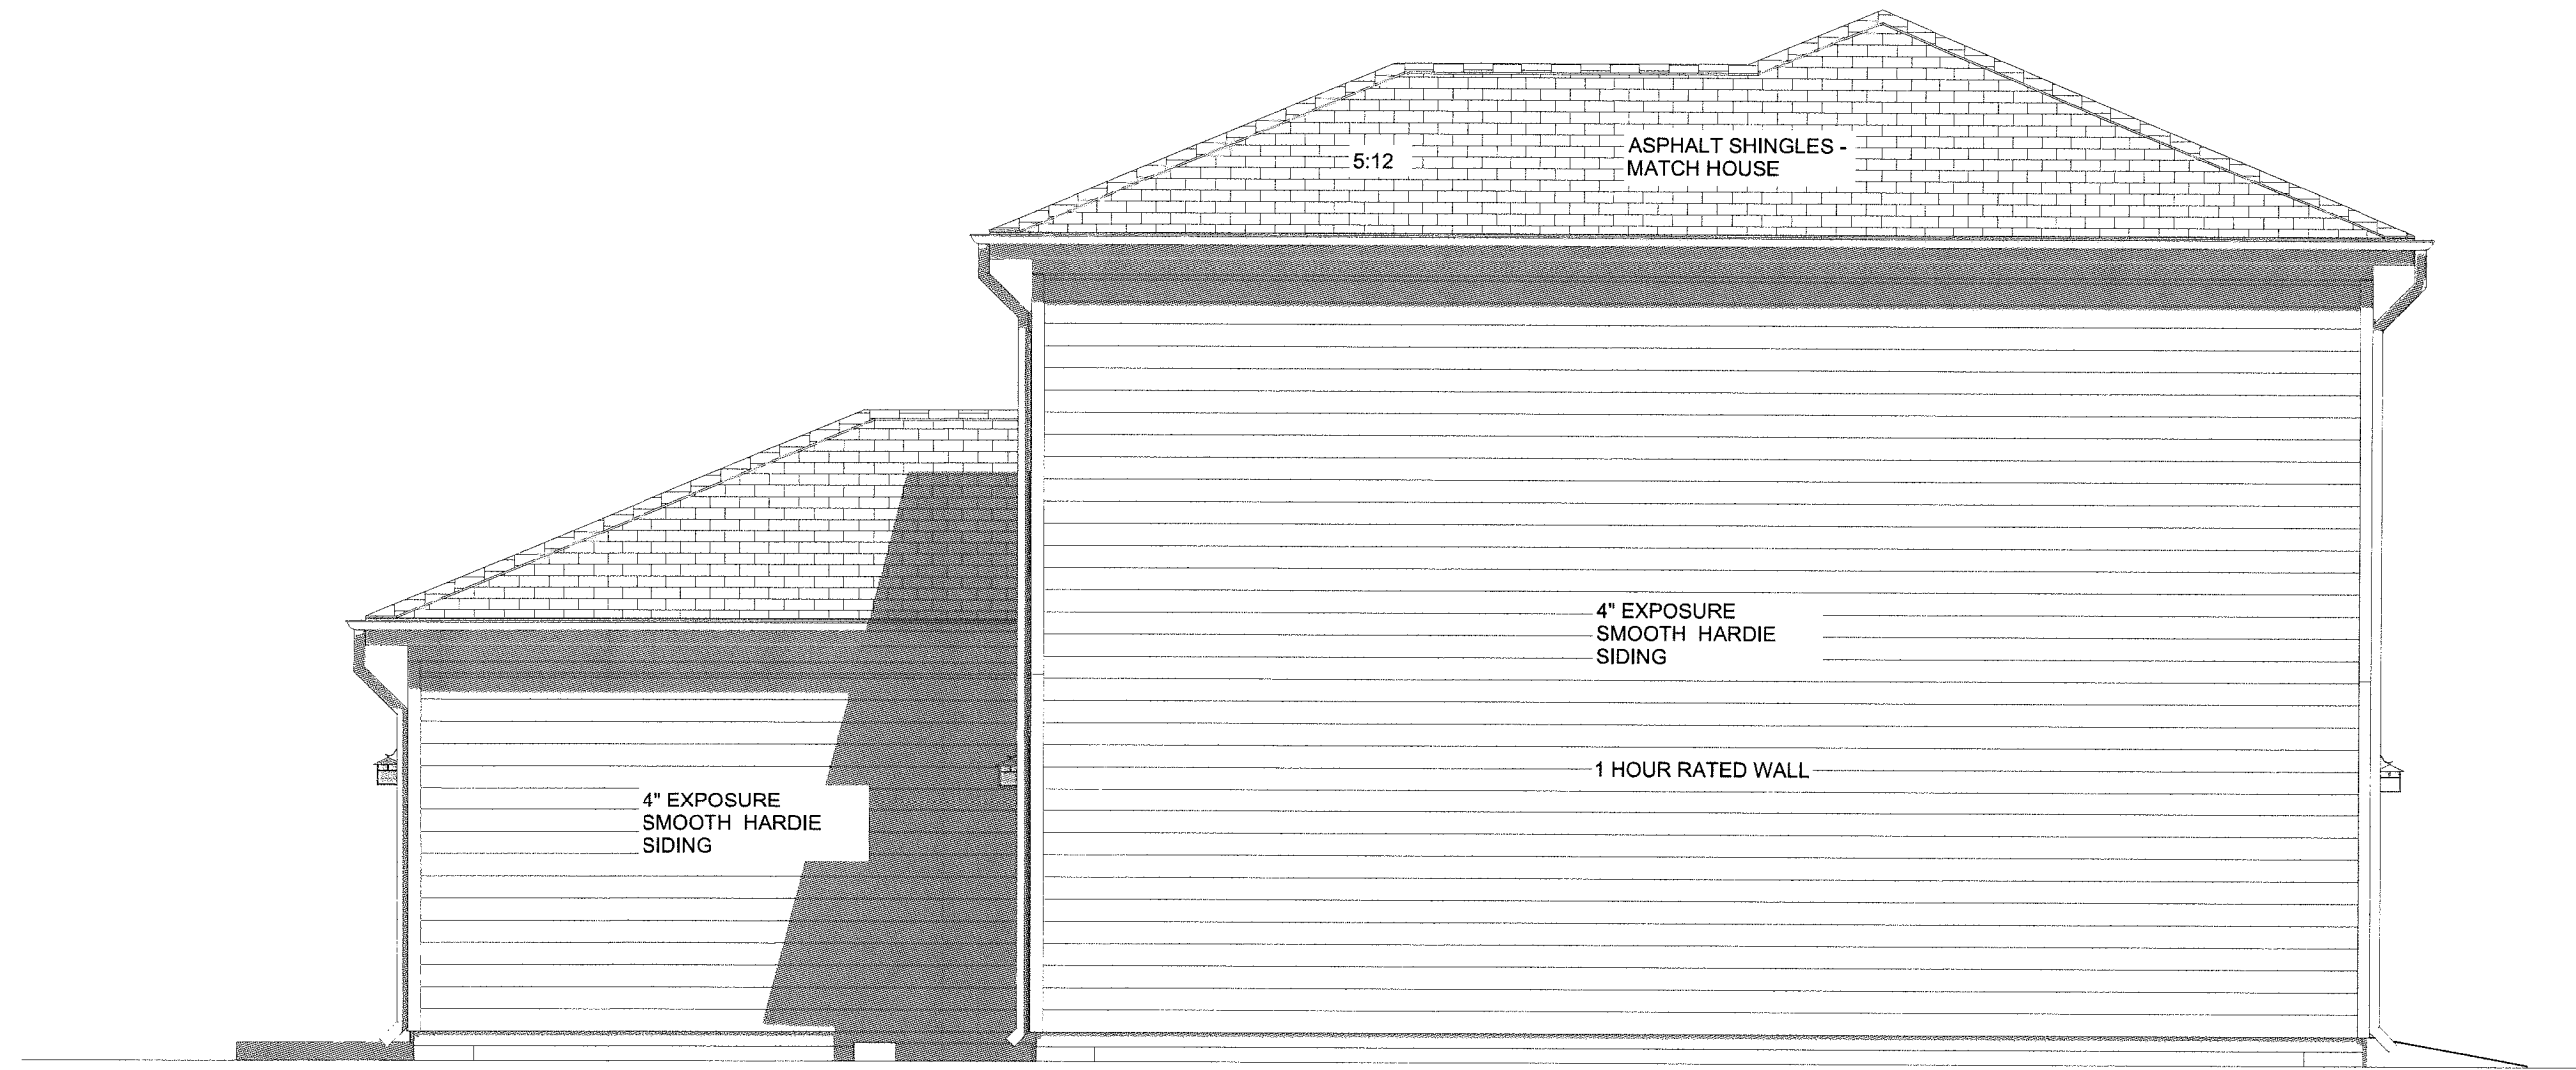

PROPOSED SOUTH SIDE ELEVATION

SCALE: 1/4"=1'0"

CHARLIE WILLIAMS DESIGN, INC.
1626 WINDSOR PLACE
LOUISVILLE, KY 40204
502 459 1810