




4 SECTION thru PORCH
SCALE: 3/4" = 1'-0"

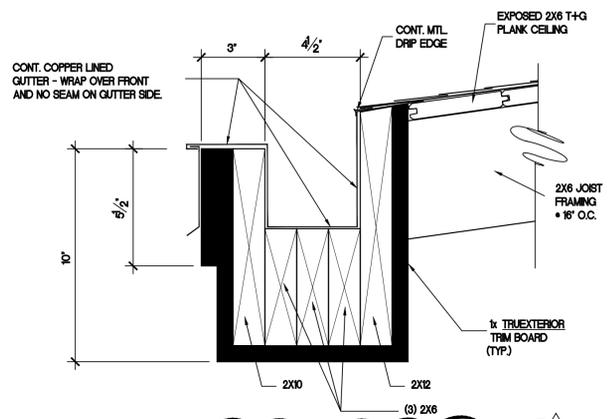


5 CONCEALED GUTTER DETAIL
SCALE: 3" = 1'-0"

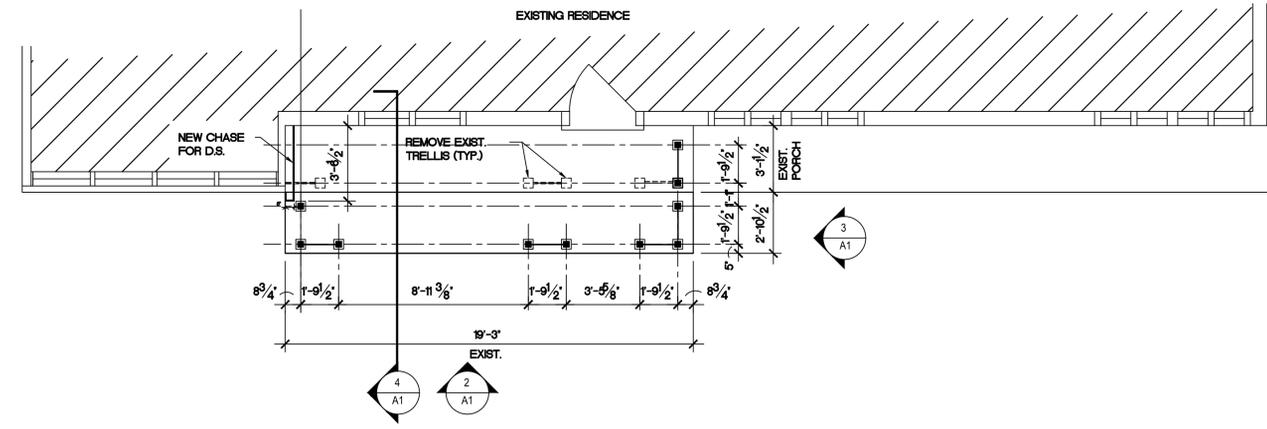

1 FLOOR PLAN
SCALE: 1/4" = 1'-0"

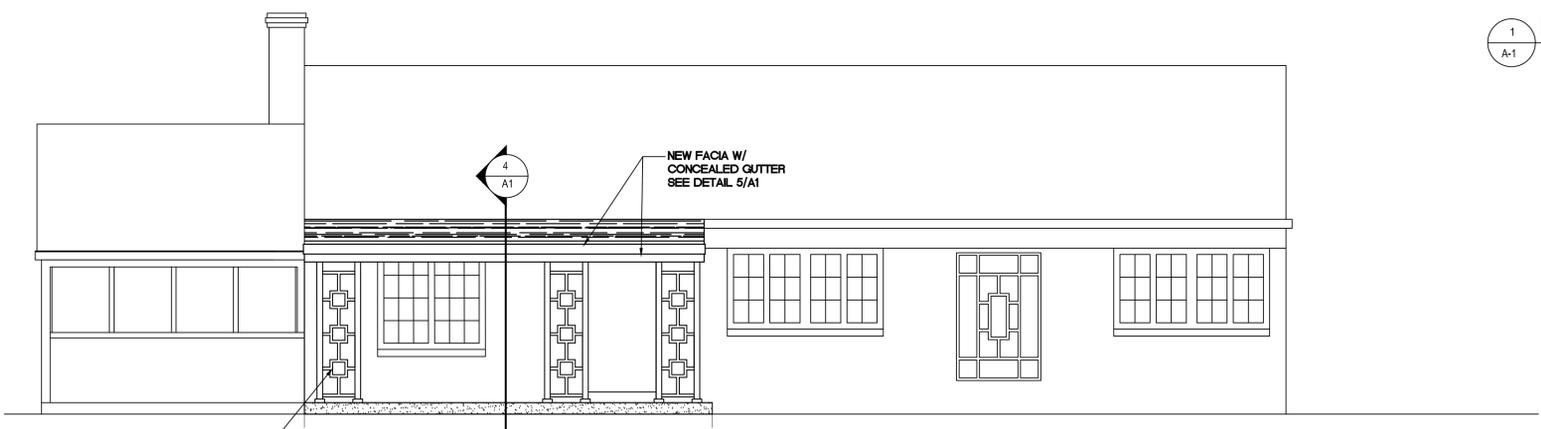

2 FRONT ELEVATION
SCALE: 1/4" = 1'-0"

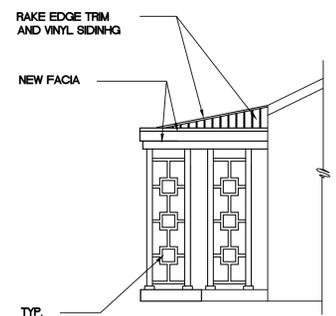

3 SIDE ELEVATION
SCALE: 1/4" = 1'-0"



HUBBUCH & Co.
ARCHITECTURE
324 WEST MAIN STREET
LOUISVILLE, KENTUCKY 40202
Ph: 502.583.7113 Fax: 502.582.7375
Website: www.hubbuch.com

Drawn: jpw
Checked: GHH
Date: August 5, 2022
Revisions:
1. 8/18/22 - REV. GUTTER DTL.
2. 10/24/22

PORCH ADDITION
LONG RESIDENCE
420 CHERRYWOOD ROAD LOUISVILLE, KY 40207

Job No. 2203

Sheet

A1