



REVIEW SET - NOT FOR CONSTRUCTION

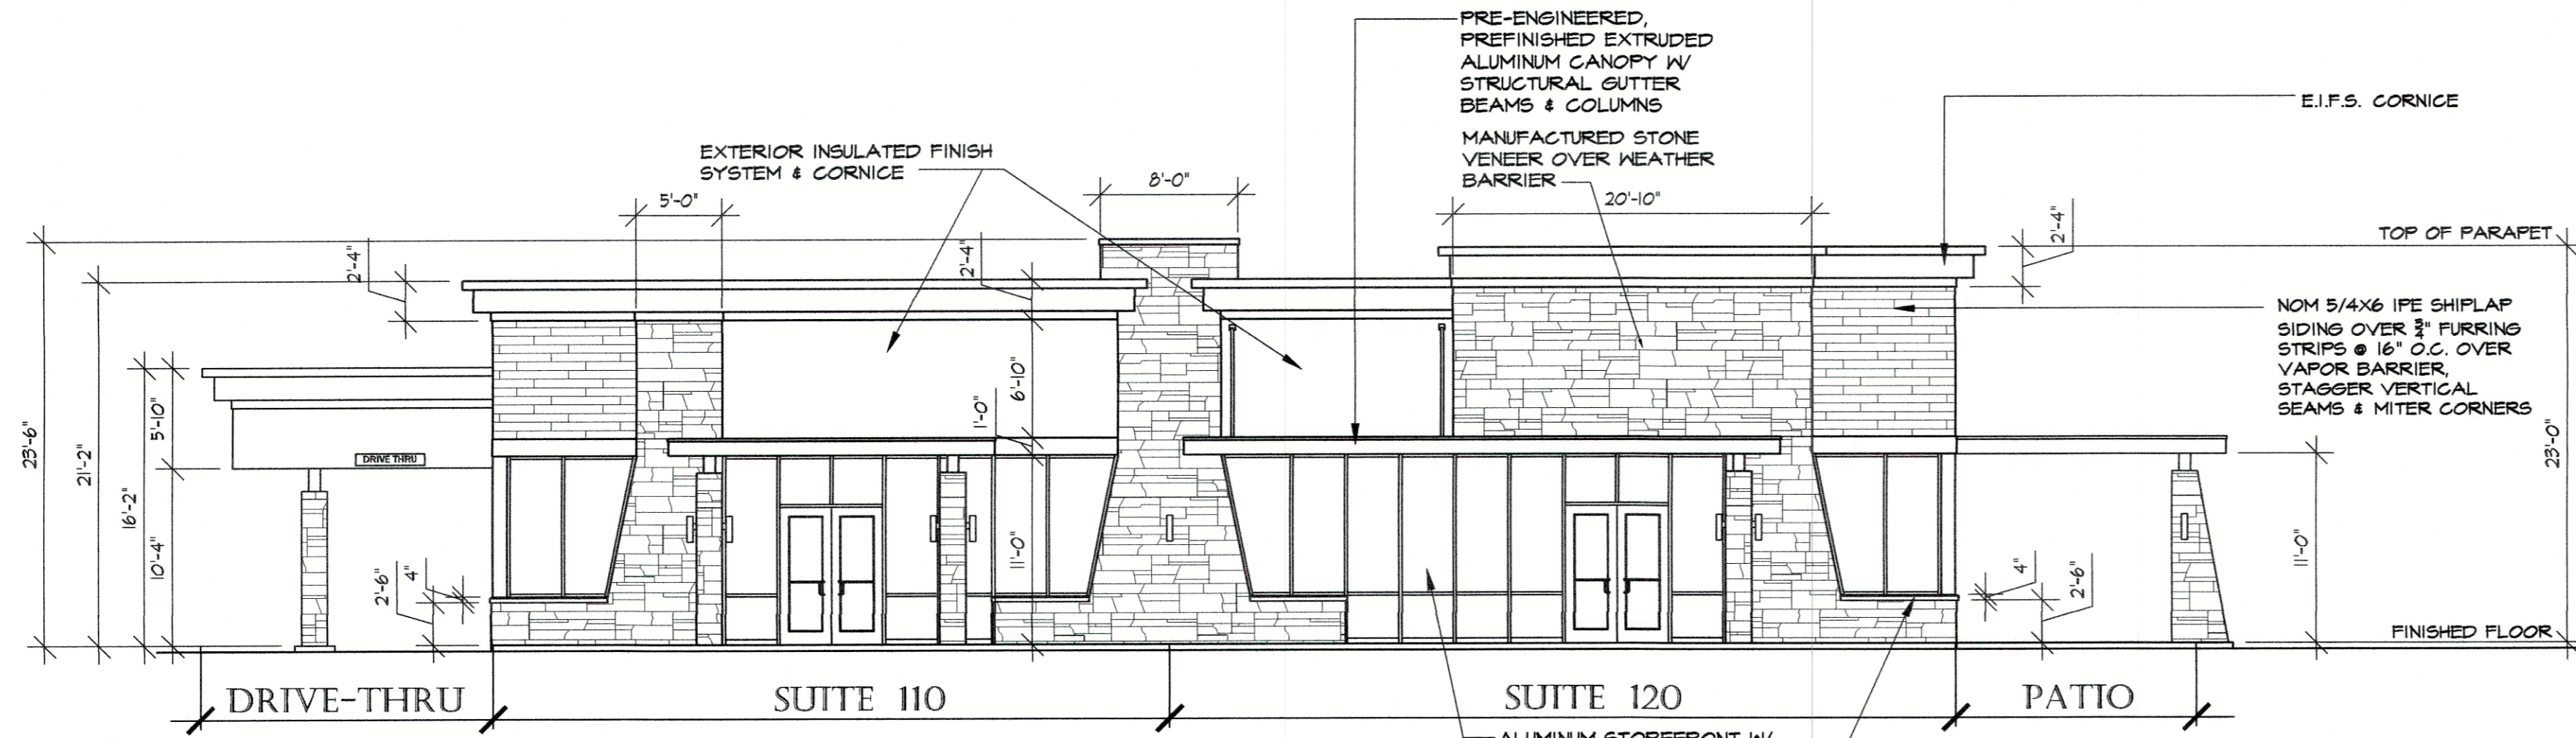


NORTH ELEVATION

SCALE: 1/8" = 1'-0"

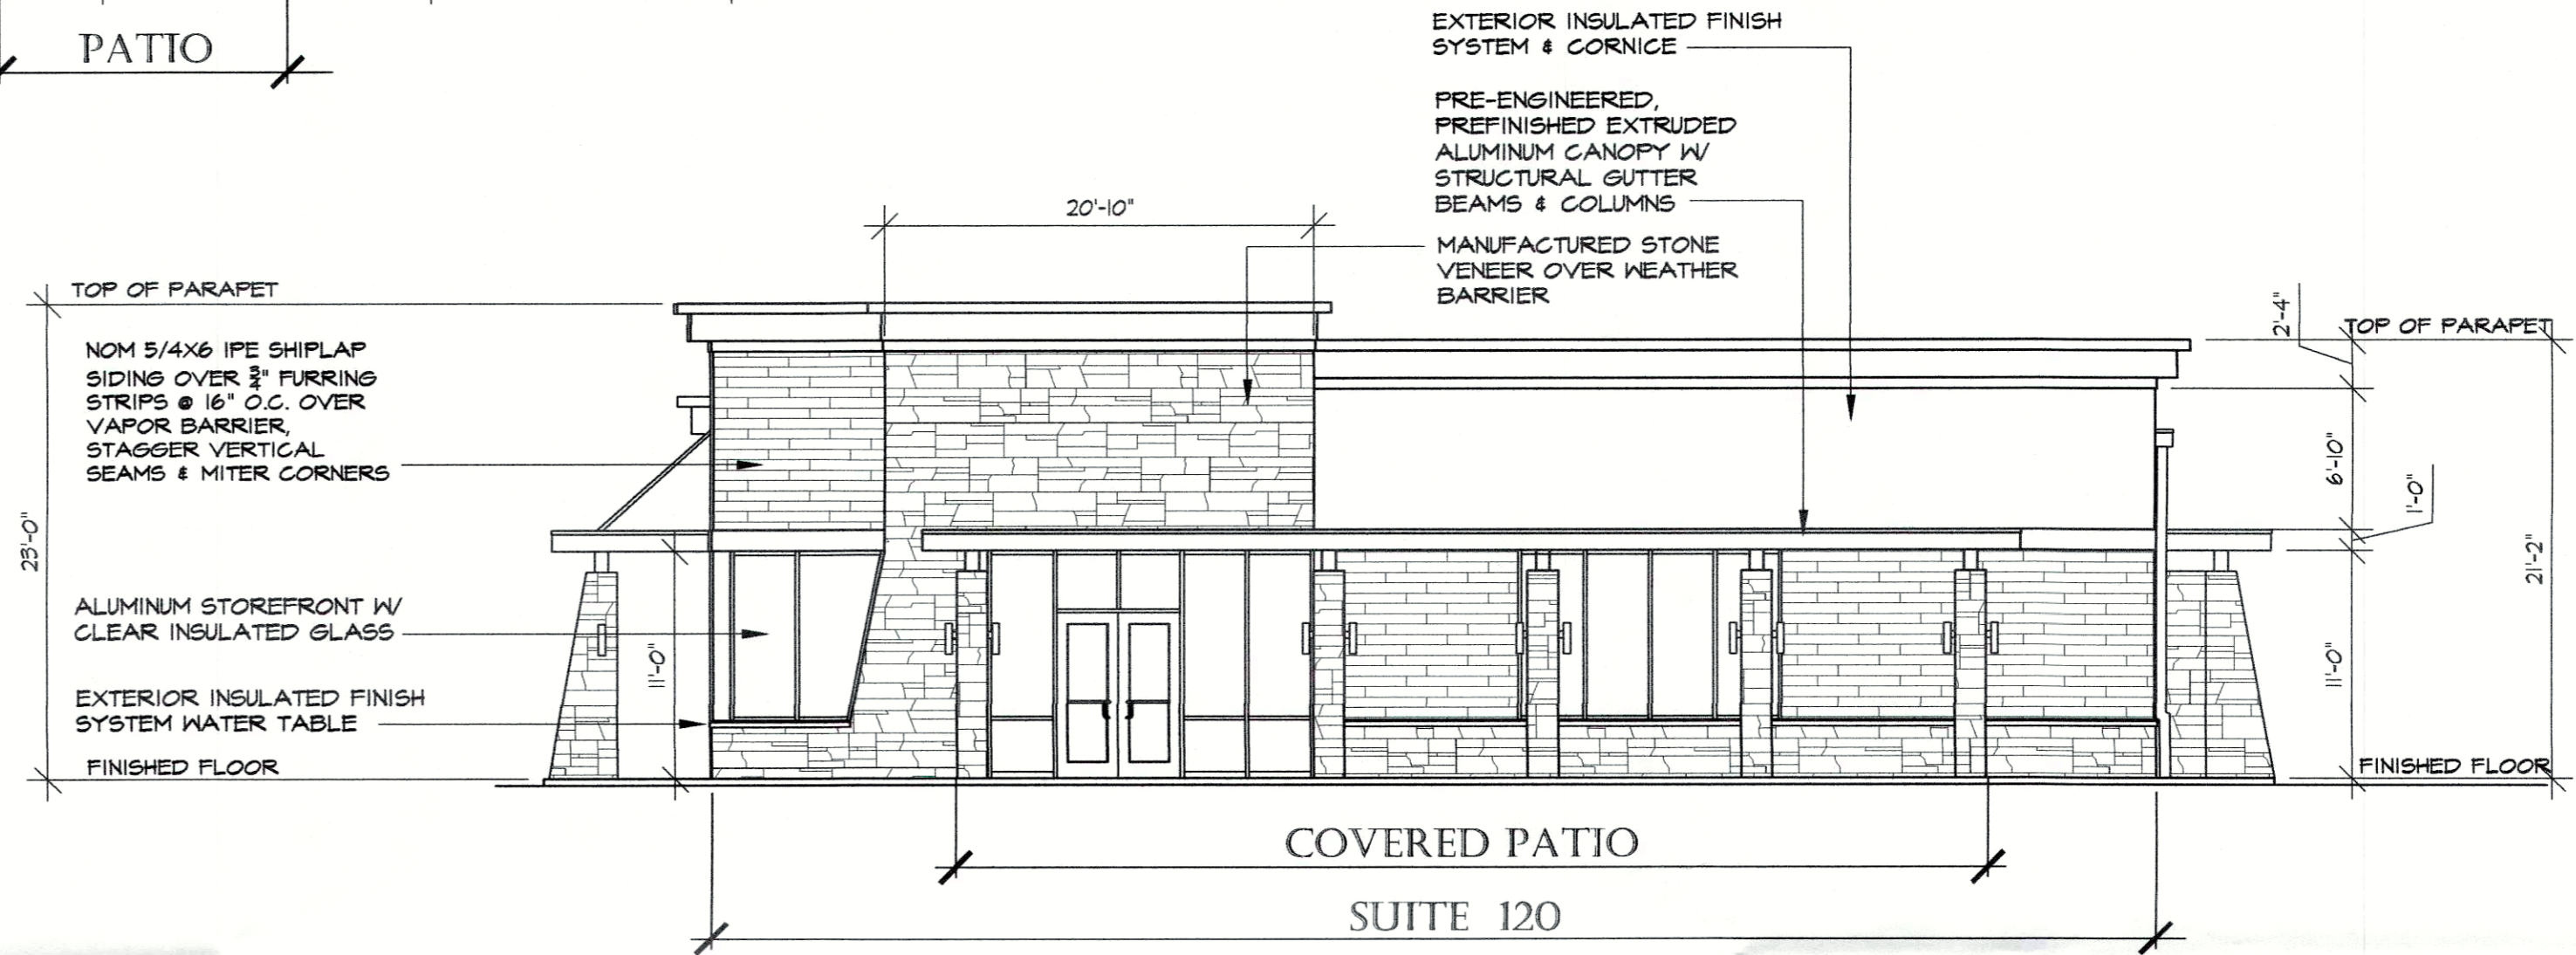


EAST ELEVATION

SCALE: 1/8" = 1'-0"

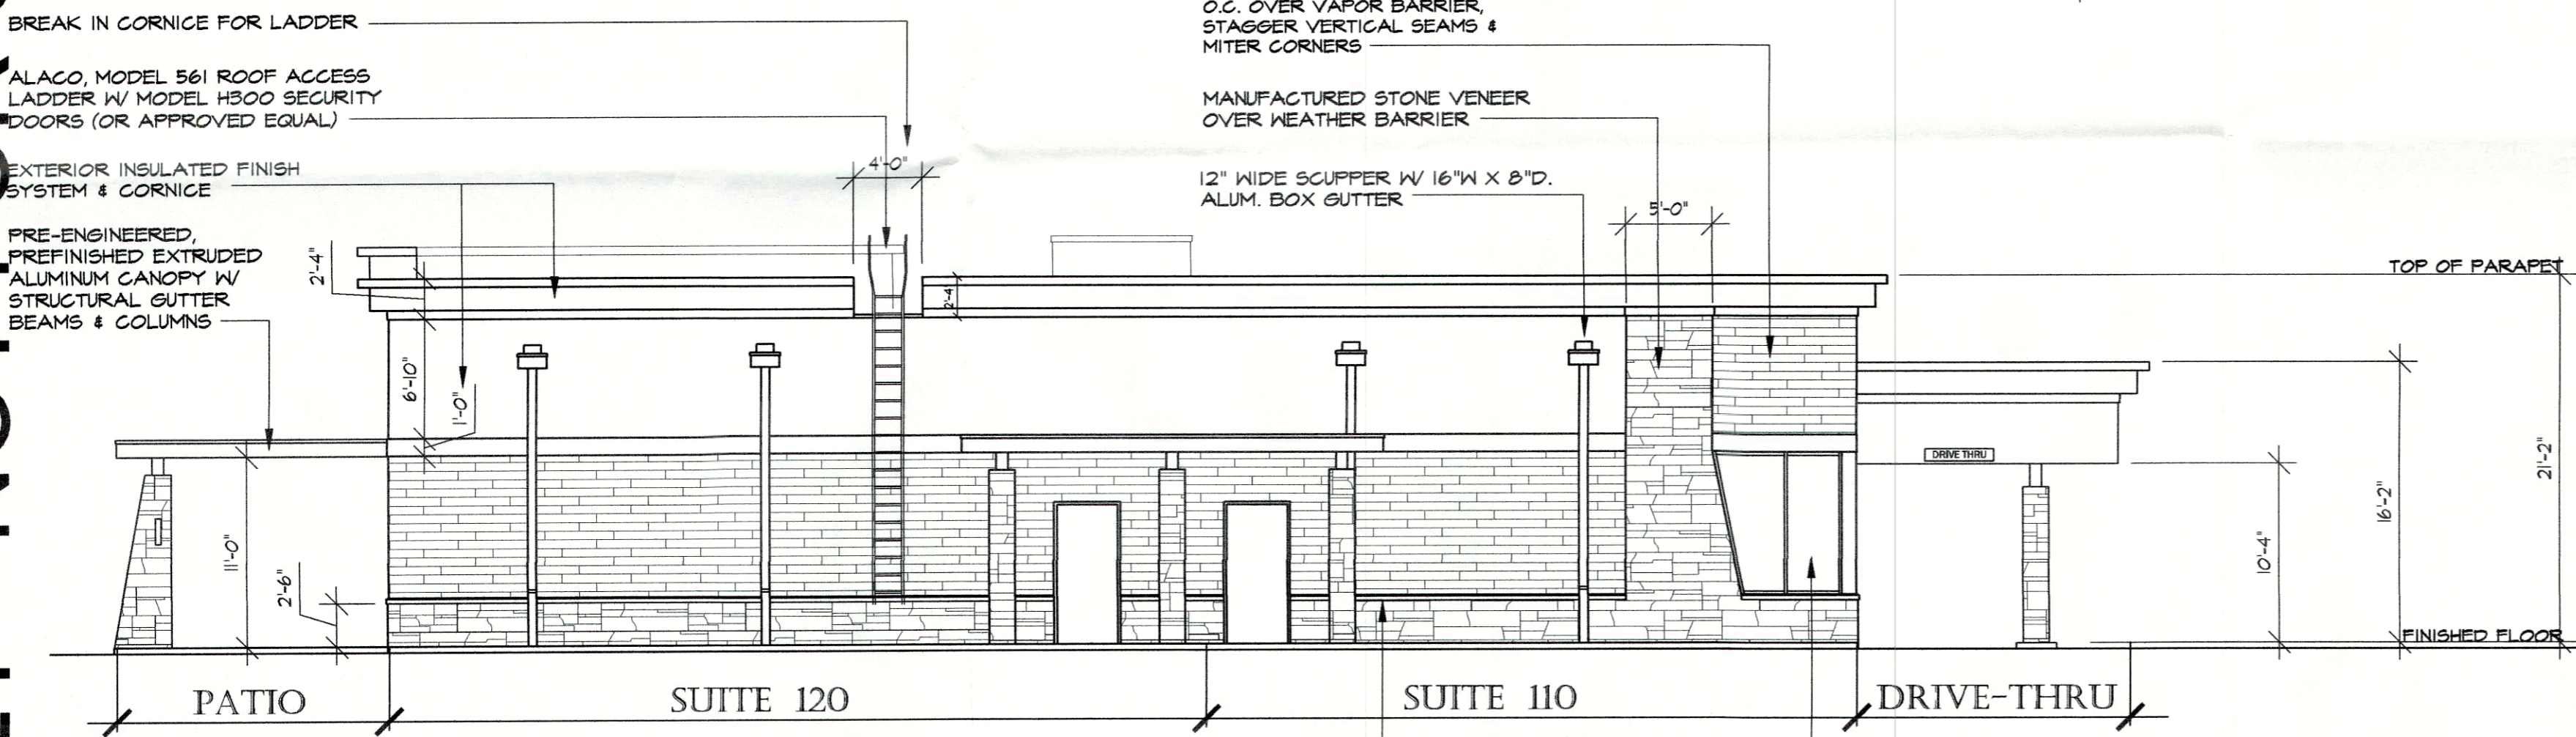

SOUTH ELEVATION

SCALE: 1/8" = 1'-0"

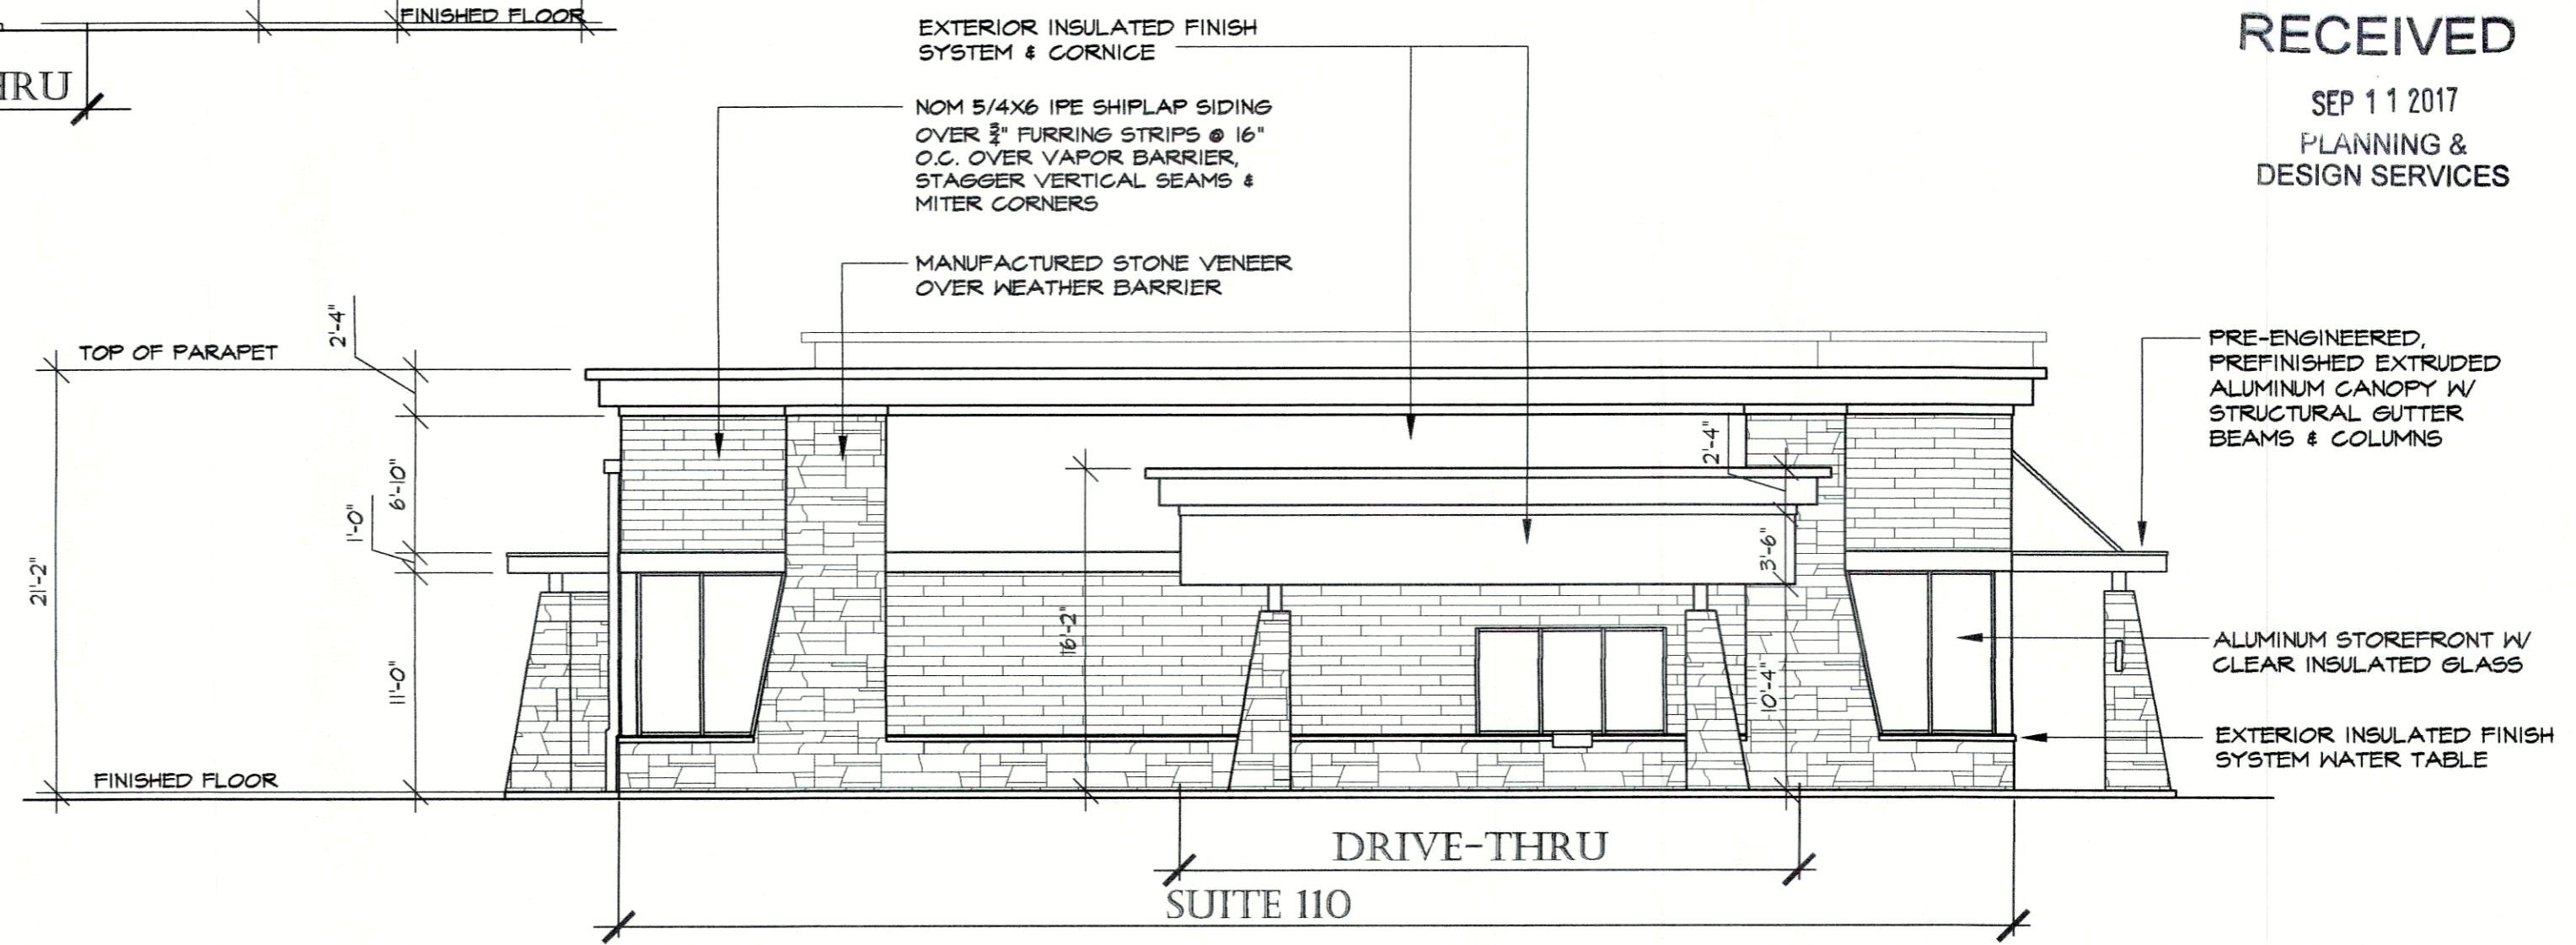

WEST ELEVATION

SCALE: 1/8" = 1'-0"

RECEIVED

SEP 11 2017

PLANNING & DESIGN SERVICES



2525 HARRODSBURG RD.,
LEXINGTON, KY, 40504
T: 606.963.6760 F: 502.599.8904
WWW.STUDIOAARCH.COM

LONE OAK COMMONS
RETAIL SHELL BUILDING
3541 OUTER LOOP
LOUISVILLE, KY.

No.	Description	Date

CD

© 2011 STUDIO A ARCHITECTURE MATERIAL INCLUDED HEREIN IS COVERED BY COPYRIGHT. USE OF THIS WORK IN WHOLE OR IN PART IS FORBIDDEN WITHOUT THE EXPRESSED WRITTEN CONSENT OF STUDIO A ARCHITECTURE.

A-2

Project number 2017-030
Date 9/1/17

Scale