



NEW SOUTH ELEVATION

SCALE: 1/4" = 1'-0"

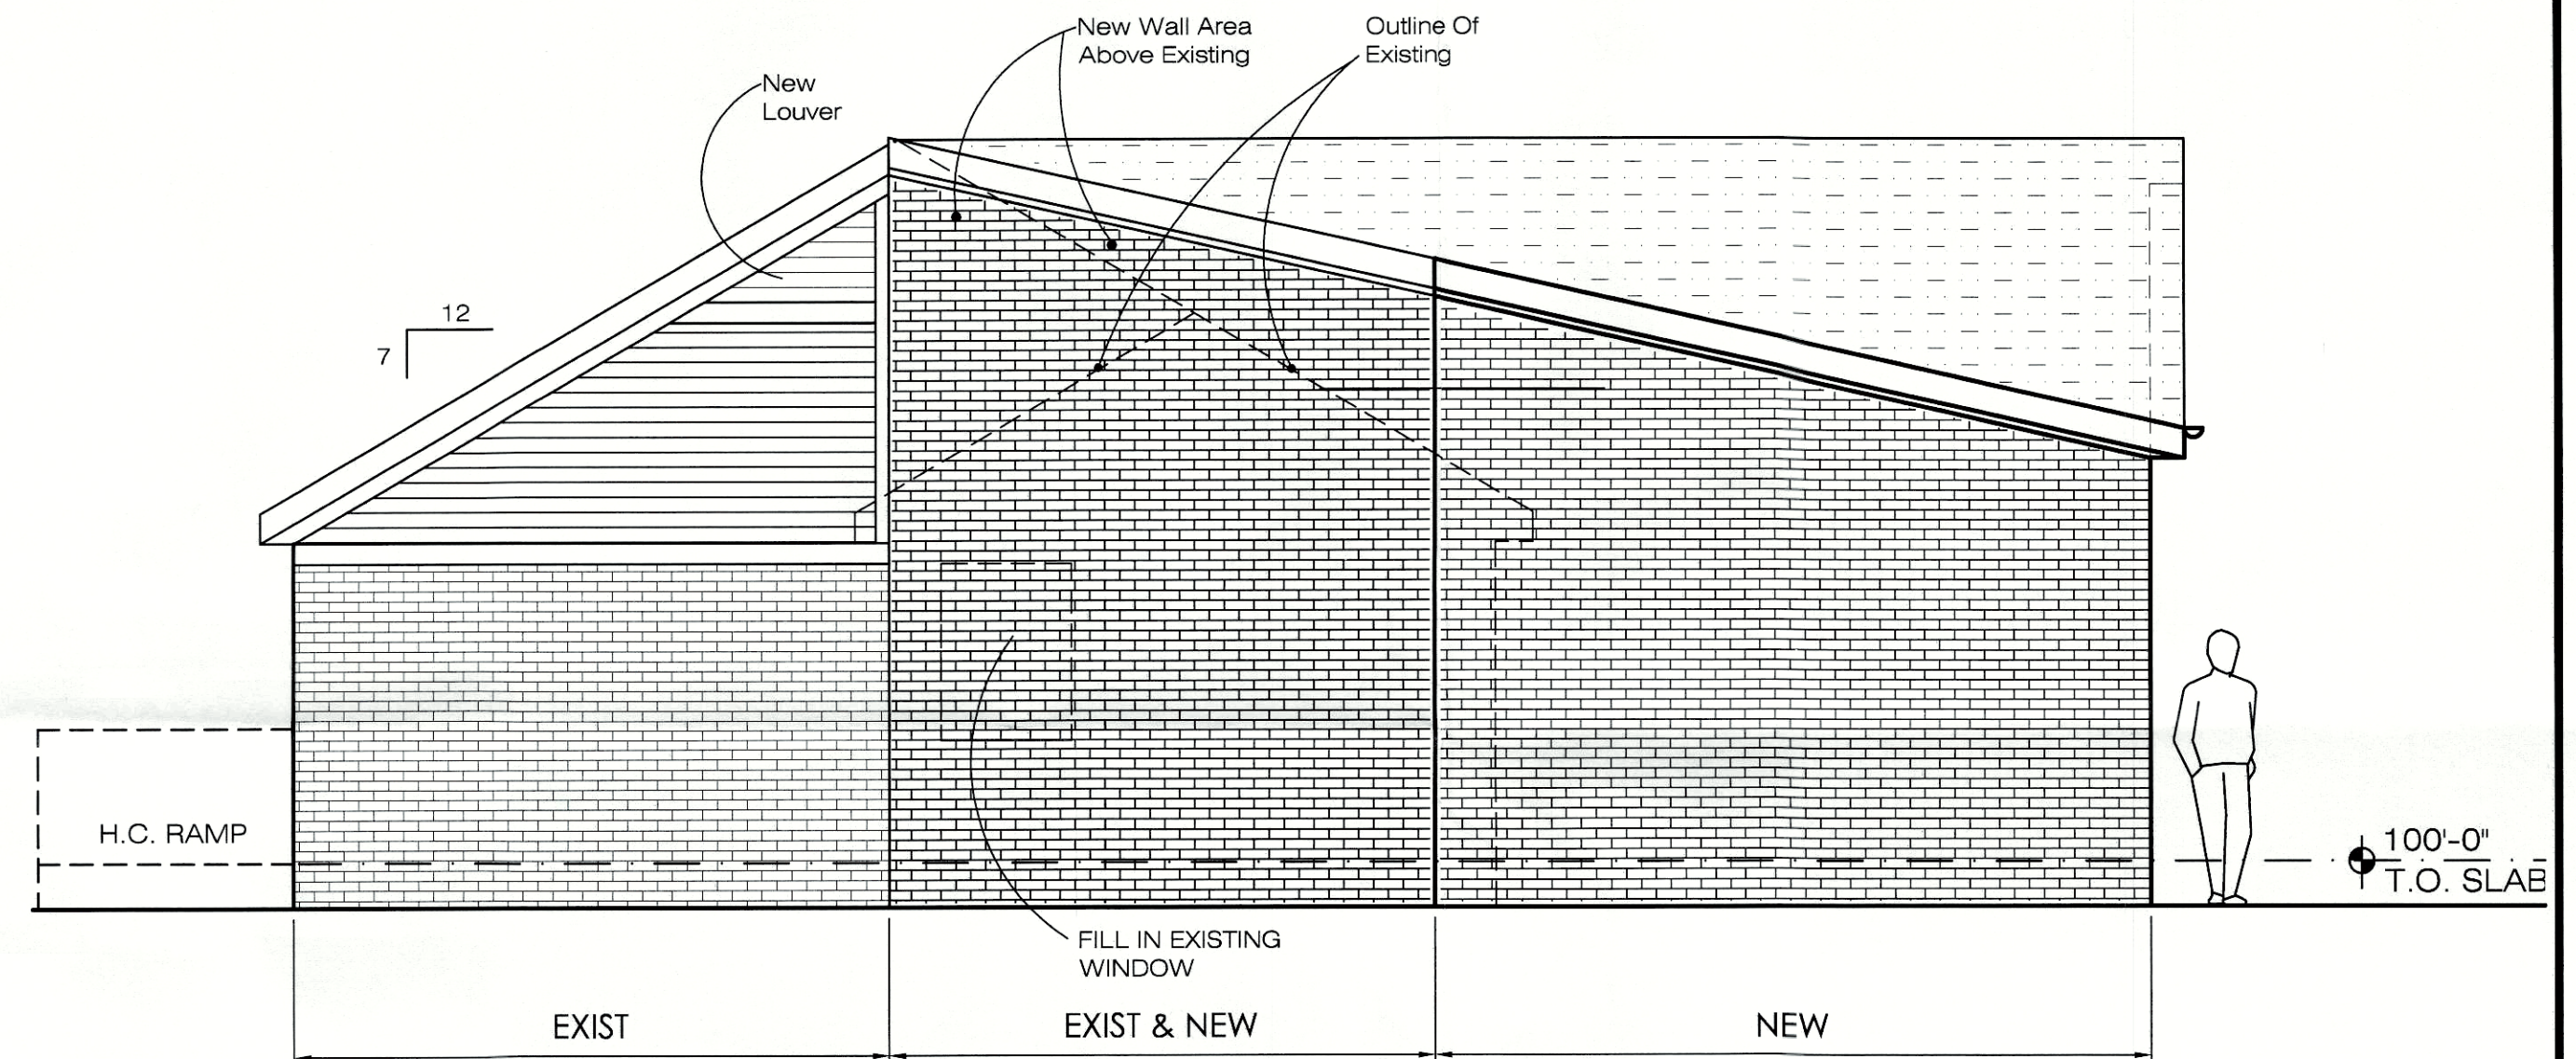


NEW WEST ELEVATION

SCALE: 1/4" = 1'-0"

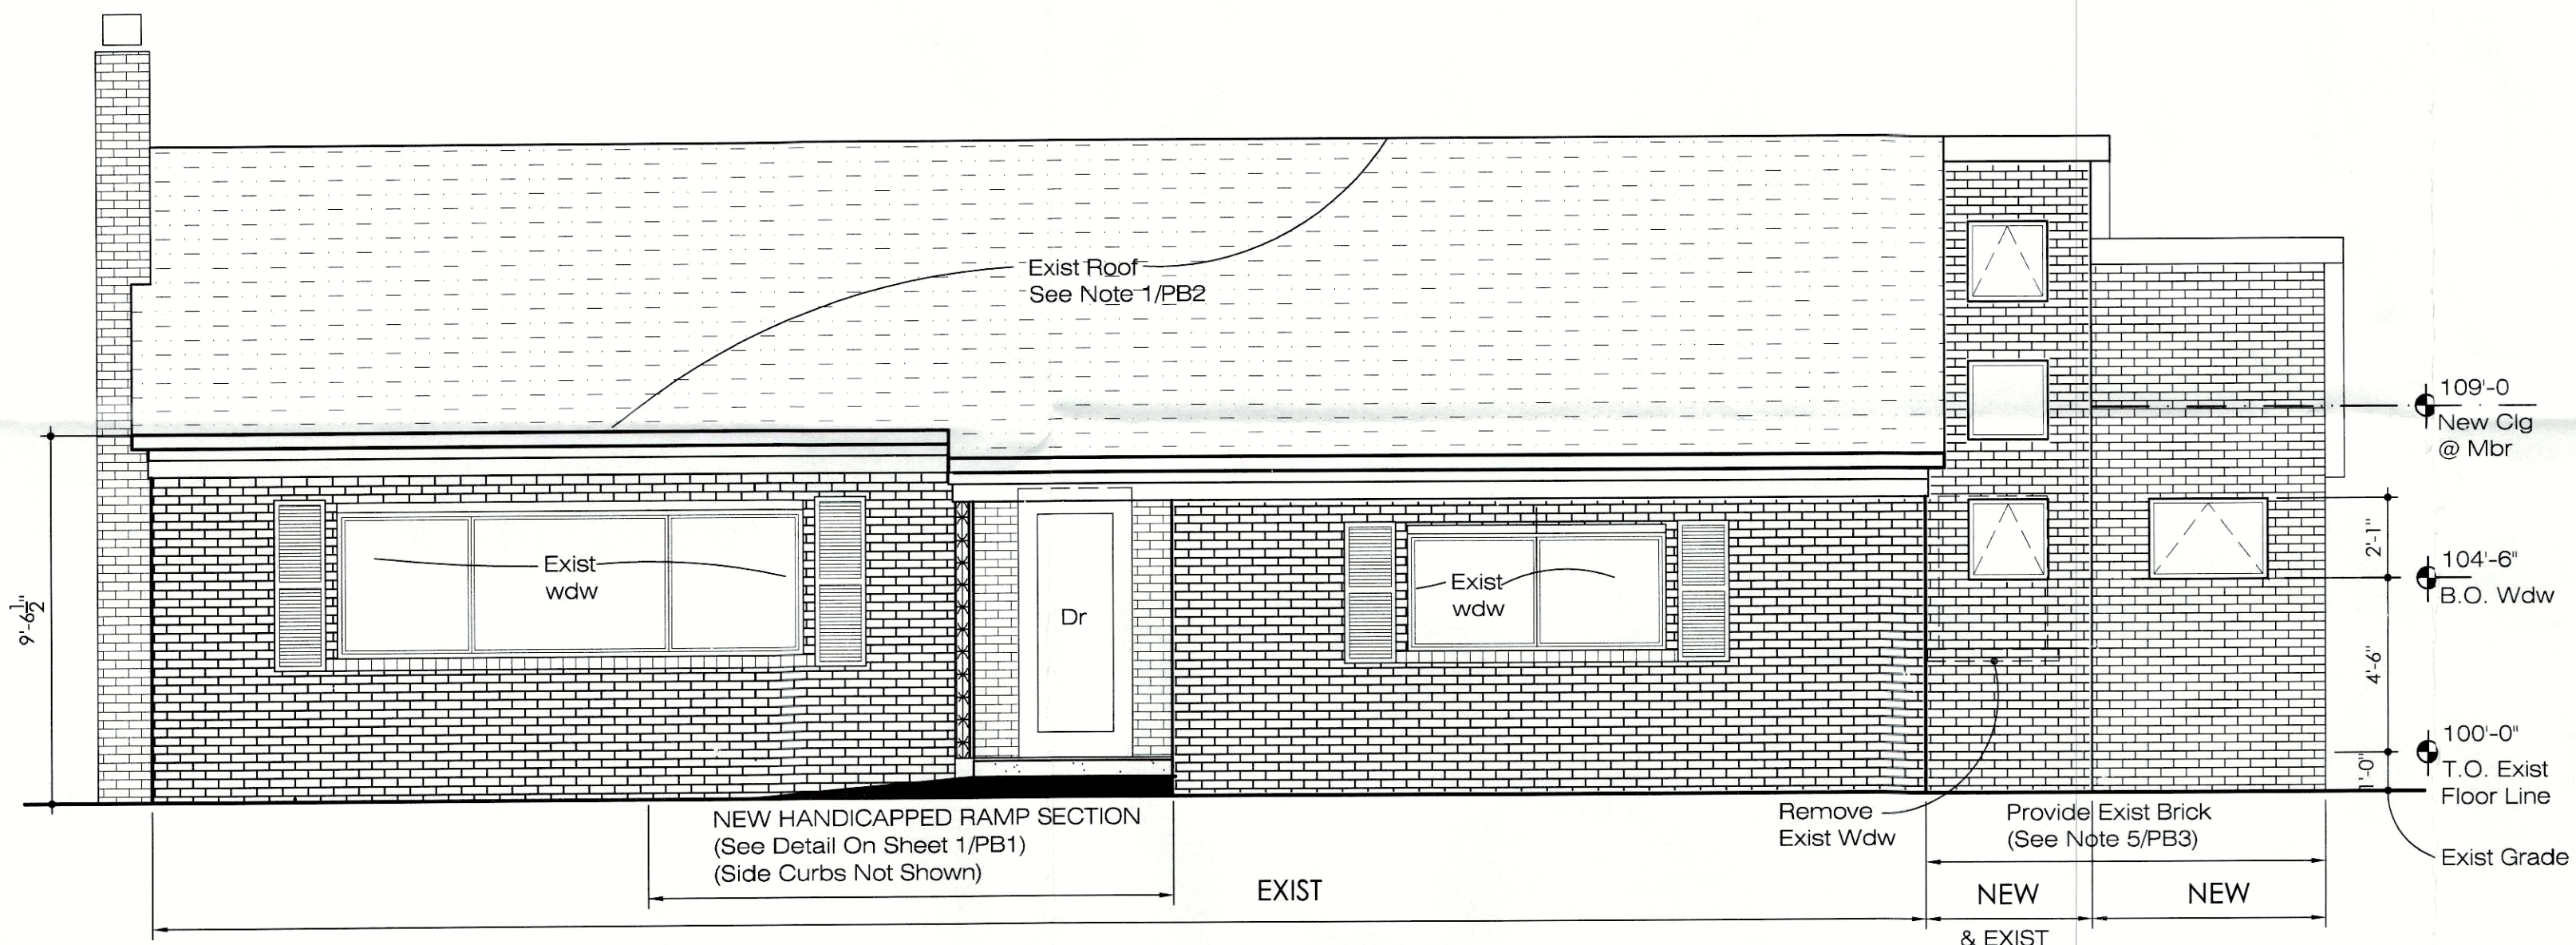

NORTH (FRONT) ELEVATION

SCALE: 1/4" = 1'-0"

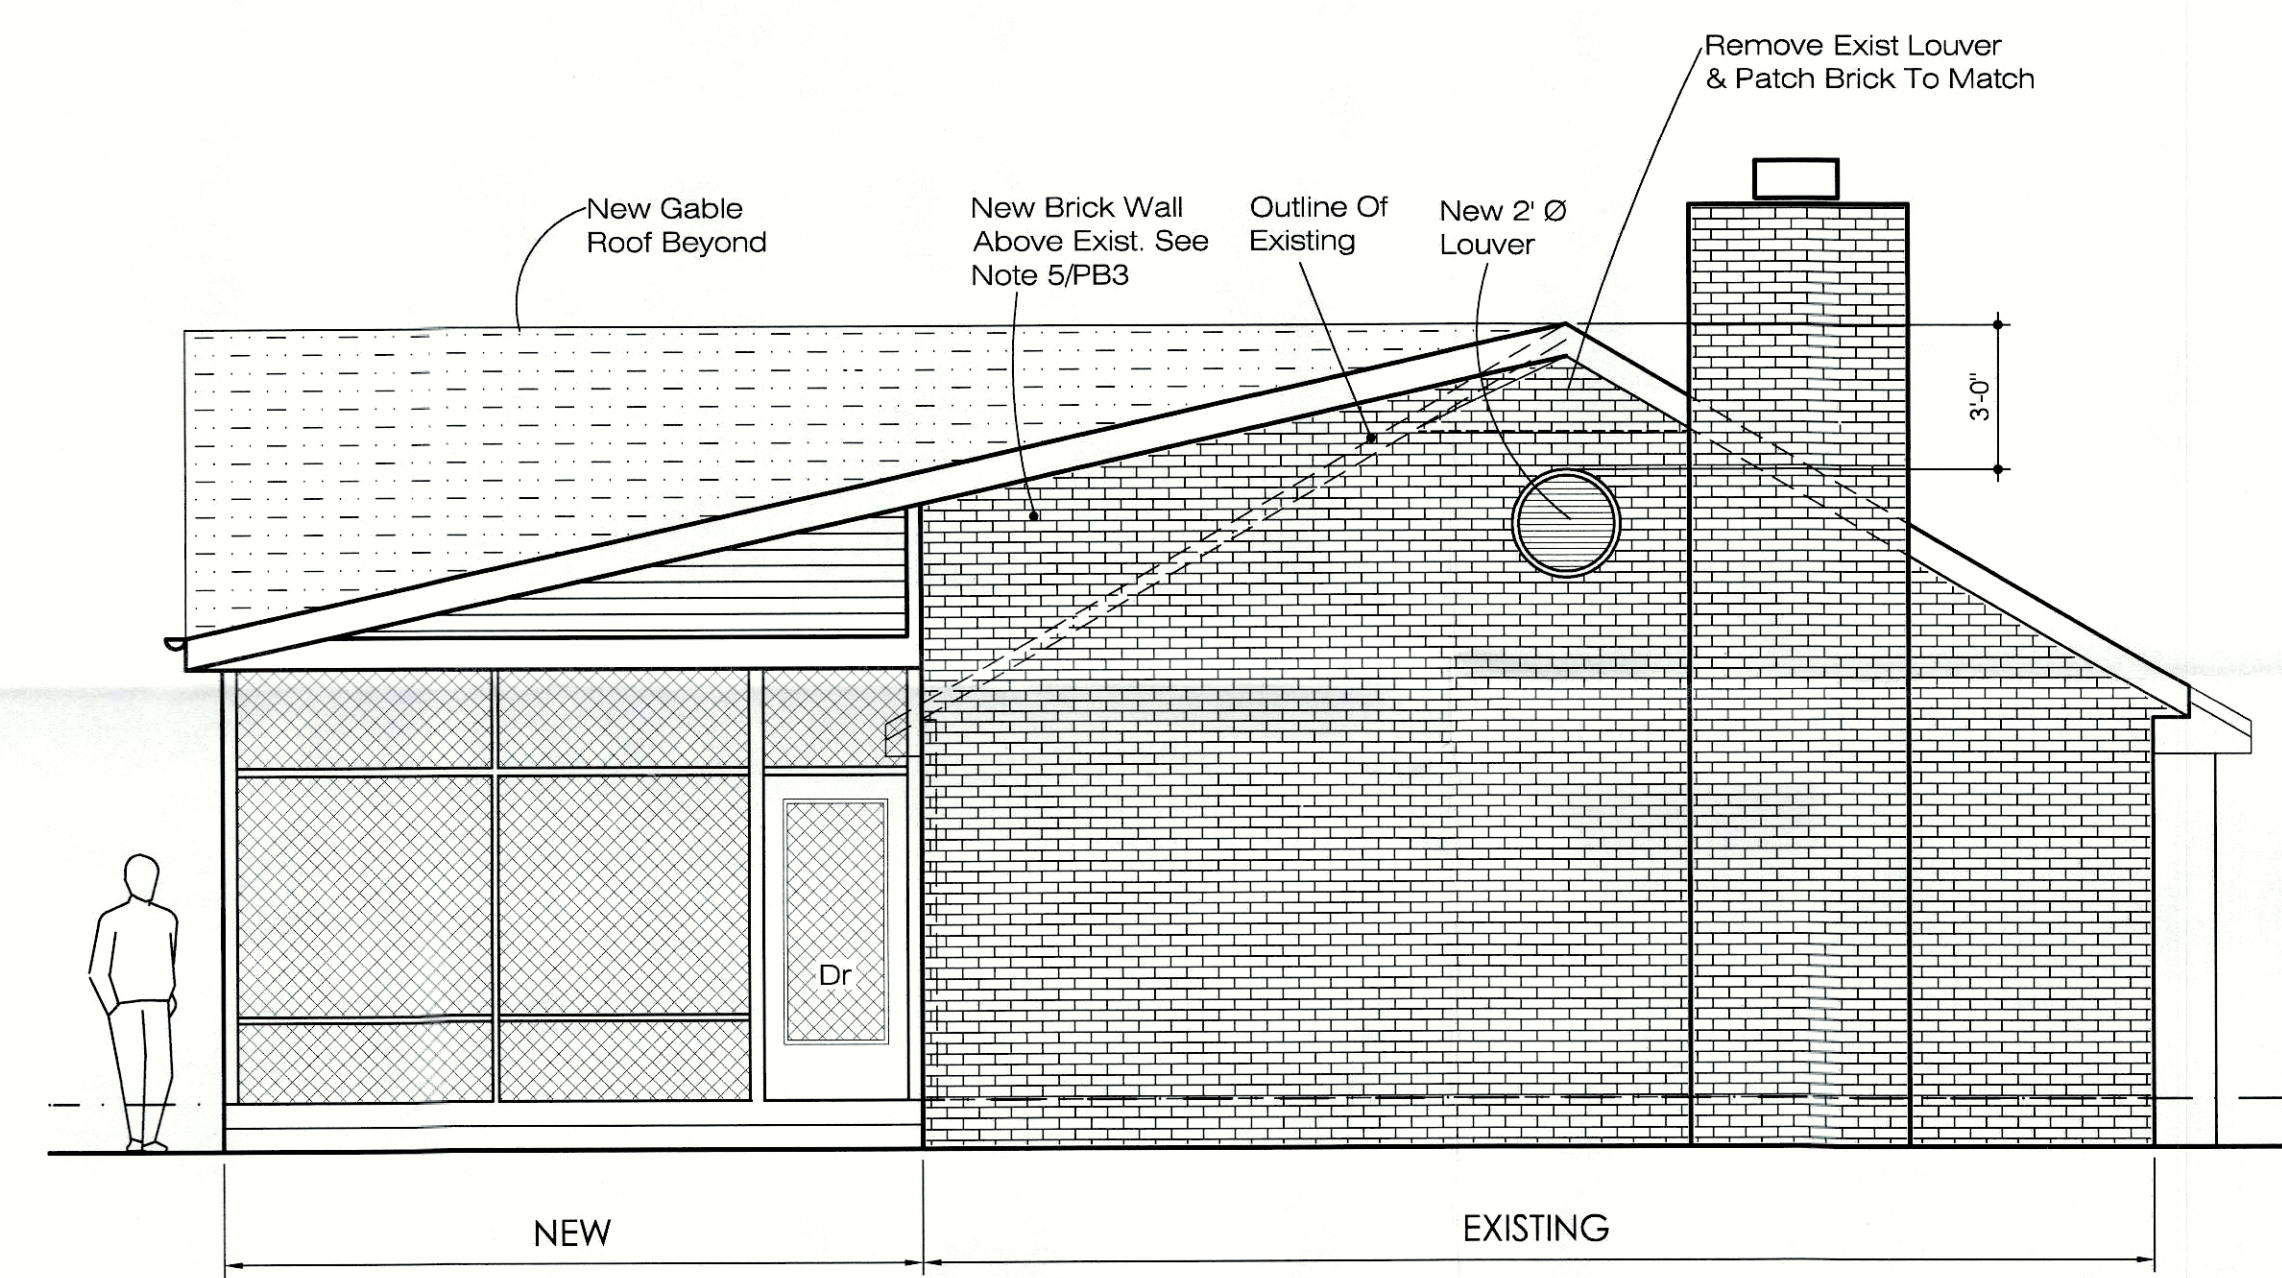

EAST (SIDE) ELEVATION

SCALE: 1/4" = 1'-0"

SYCAMORE ADDITION

2120 SYCAMORE AVE.
LOUISVILLE, KY. 40206

Watrous
ASSOCIATES ARCHITECTS
2711 W. MAIN ST. LOUISVILLE, KY. 40212
(502) 776-7007 WWW.SUNEARTH.NET

DATE: 5-14-19

REVISIONS:

PROGRESS PRINTS
NOT FOR
CONSTRUCTION

SOUTH & WEST
ELEVATIONS

A6

RECEIVED
MAY 28 2019
DESIGN SERVICES