



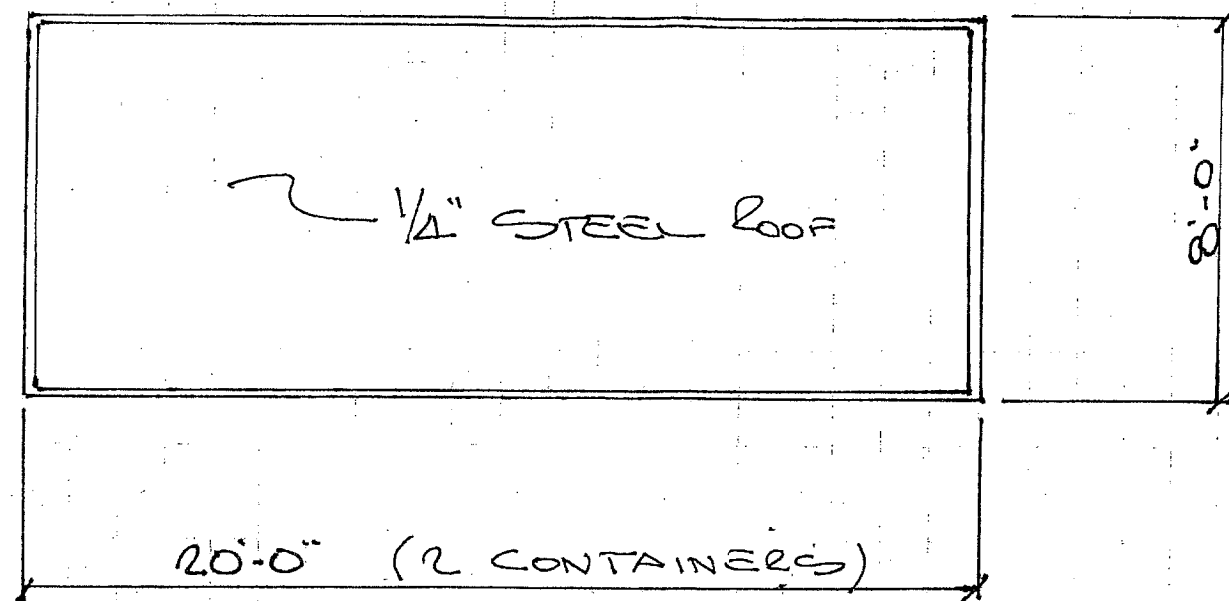

PLAN VIEW

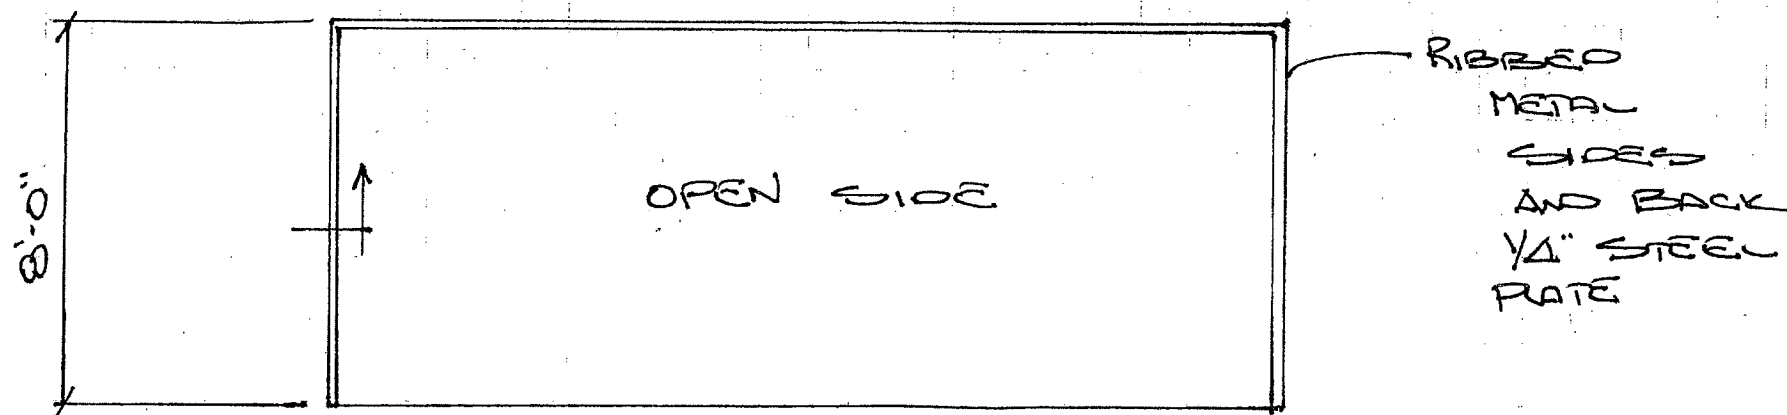

FRONT VIEW

(20' CONTAINER)


RECEIVED
 APR 15 2016
 PLANNING &
 DESIGN SERVICES

736 E. MARKET
 RESTAURANT

736 E. MARKET ST.
 LOUISVILLE, KY 40202


JONES DESIGN
 architects & planning

www.jonesdesignap.com
 502-387-9219

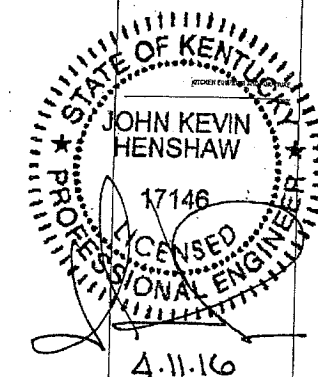

J. Kevin Henshaw, PE
 7630 Dover Road
 Shelbyville, KY 40065
 502-710-1282

CONSTRUCTION DOCUMENT

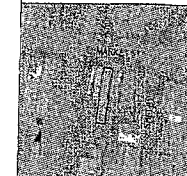


DRAWN BY: CHECKED BY: PROJECT NUMBER:

DATE: SCALE:


DESIGNED BY:

16 COA 1085

Sl.1

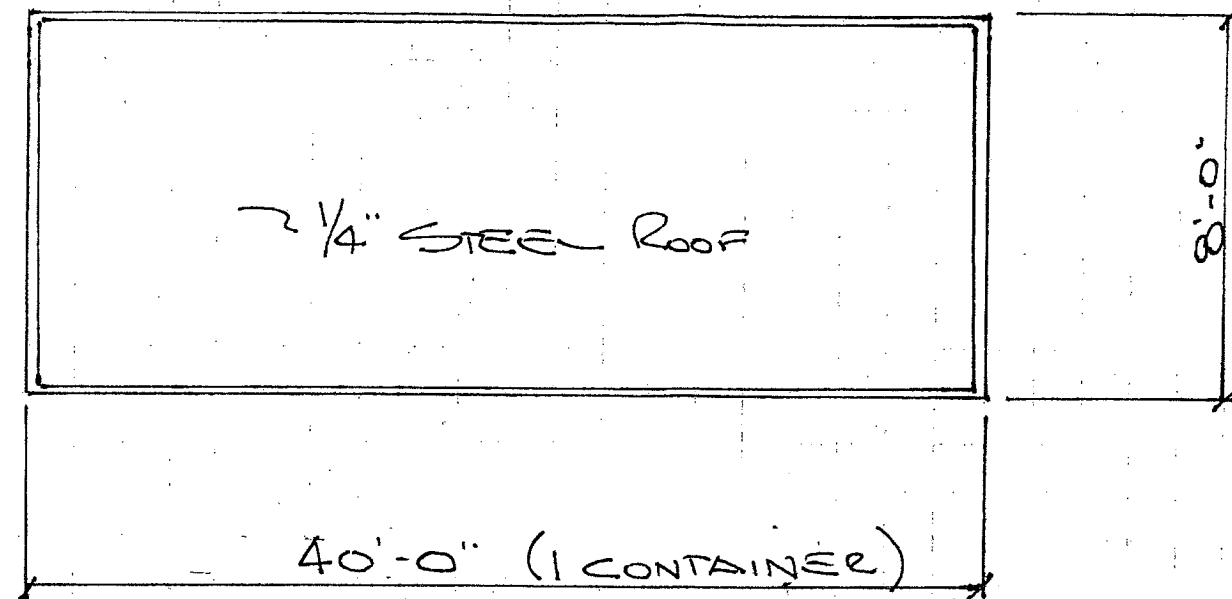

PLAN VIEW

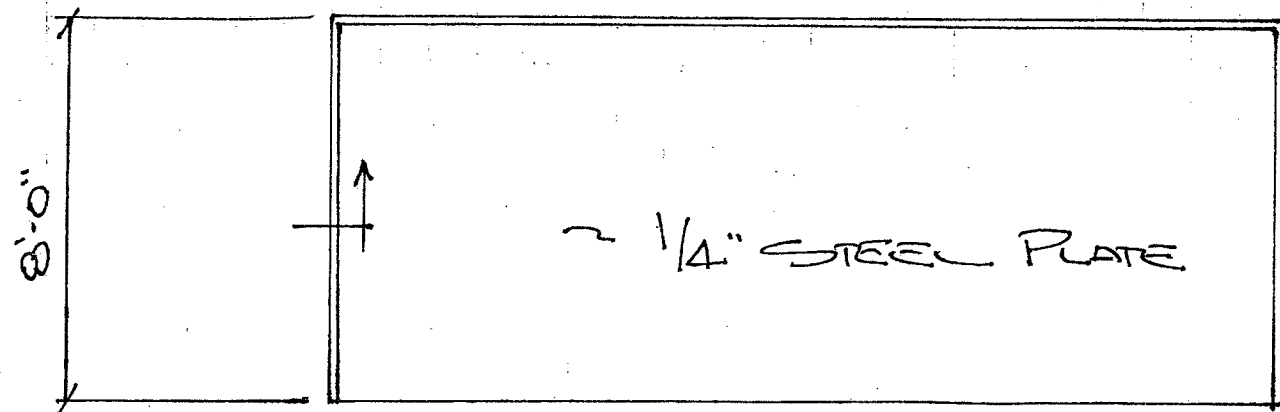

BACK VIEW


RIBBED
 METAL
 SIDES
 AND BACK
 1/4" STEEL
 PLATE

736 E. MARKET
RESTAURANT

736 E. MARKET ST.
LOUISVILLE, KY 40202


JONES DESIGN
architecture & planning

www.JonesDesignAP.com
502-387-8218

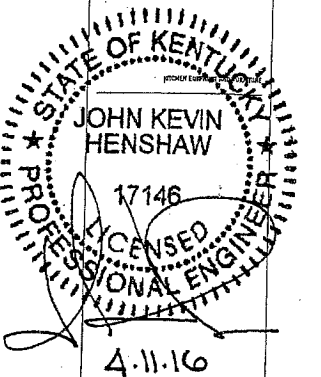


J. Kevin Henshaw, PE
 7630 Dover Road
 Shelbyville, KY 40065
 502-710-1282

RECEIVED
 APR 15 2013
 PLANNING &
 DESIGN SERVICES

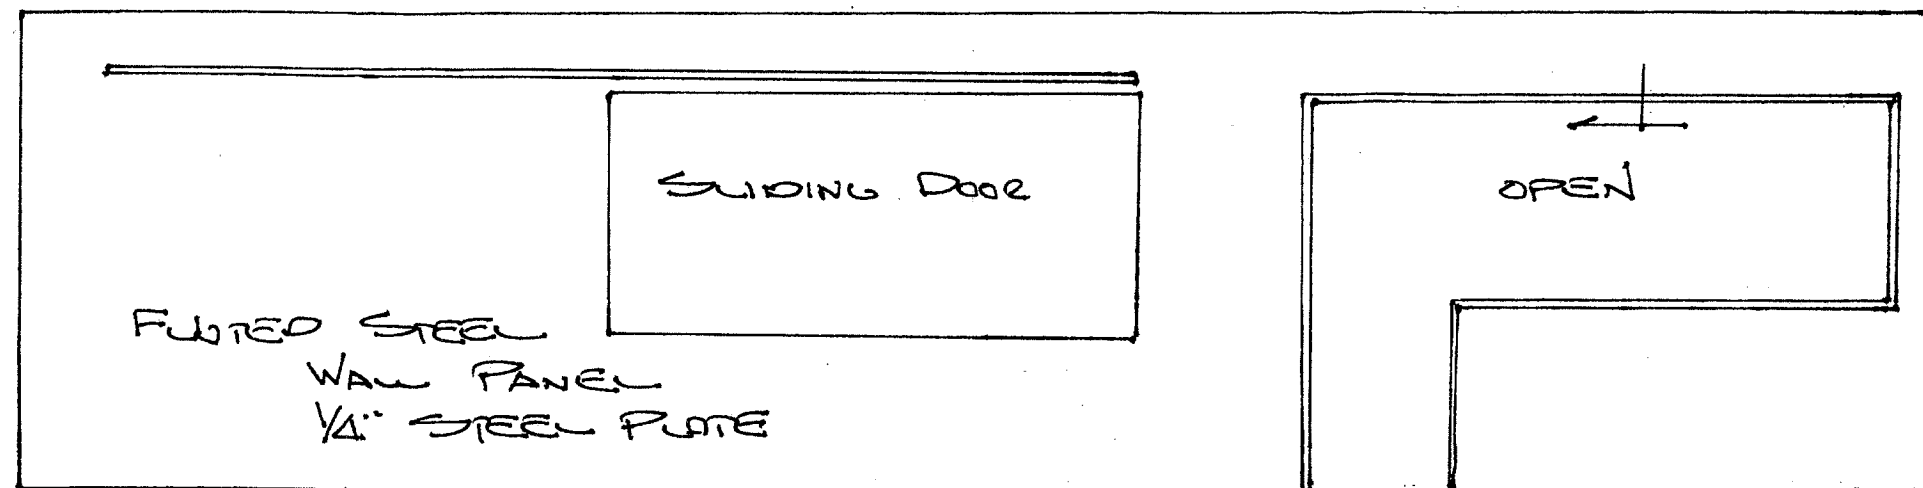

40' CONTAINER
FRONT VIEW

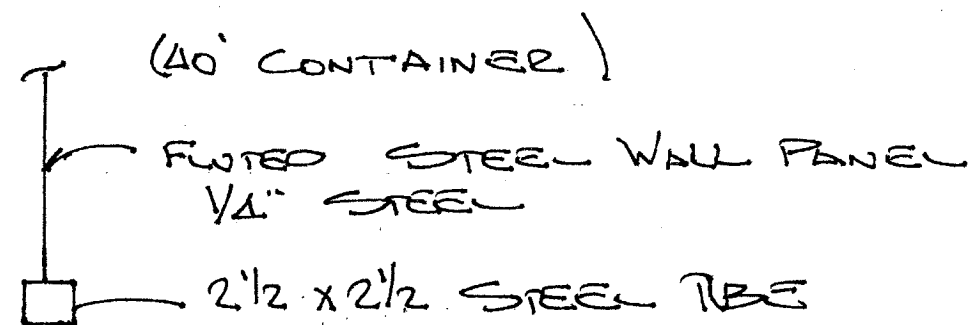

WALL SECTION


736 E. MARKET
RESTAURANT

736 E. MARKET ST.
LOUISVILLE, KY 40202

JONES DESIGN
architecture & planning

www.jonesdesignap.com
502-367-8218

STRUCTURAL ENGINEERING

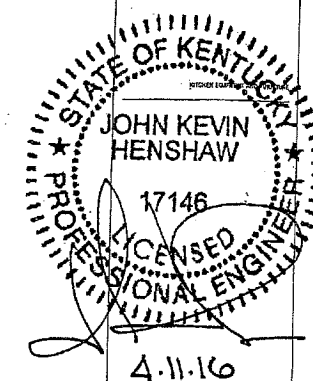


J. Kevin Henshaw, PE
7630 Dover Road
Shelbyville, KY 40065
502-710-1282

CONSTRUCTION DOCUMENT

RECEIVED
APR 15 2016
PLANNING &
DESIGN SERVICES

16 COA 1085 SL.3

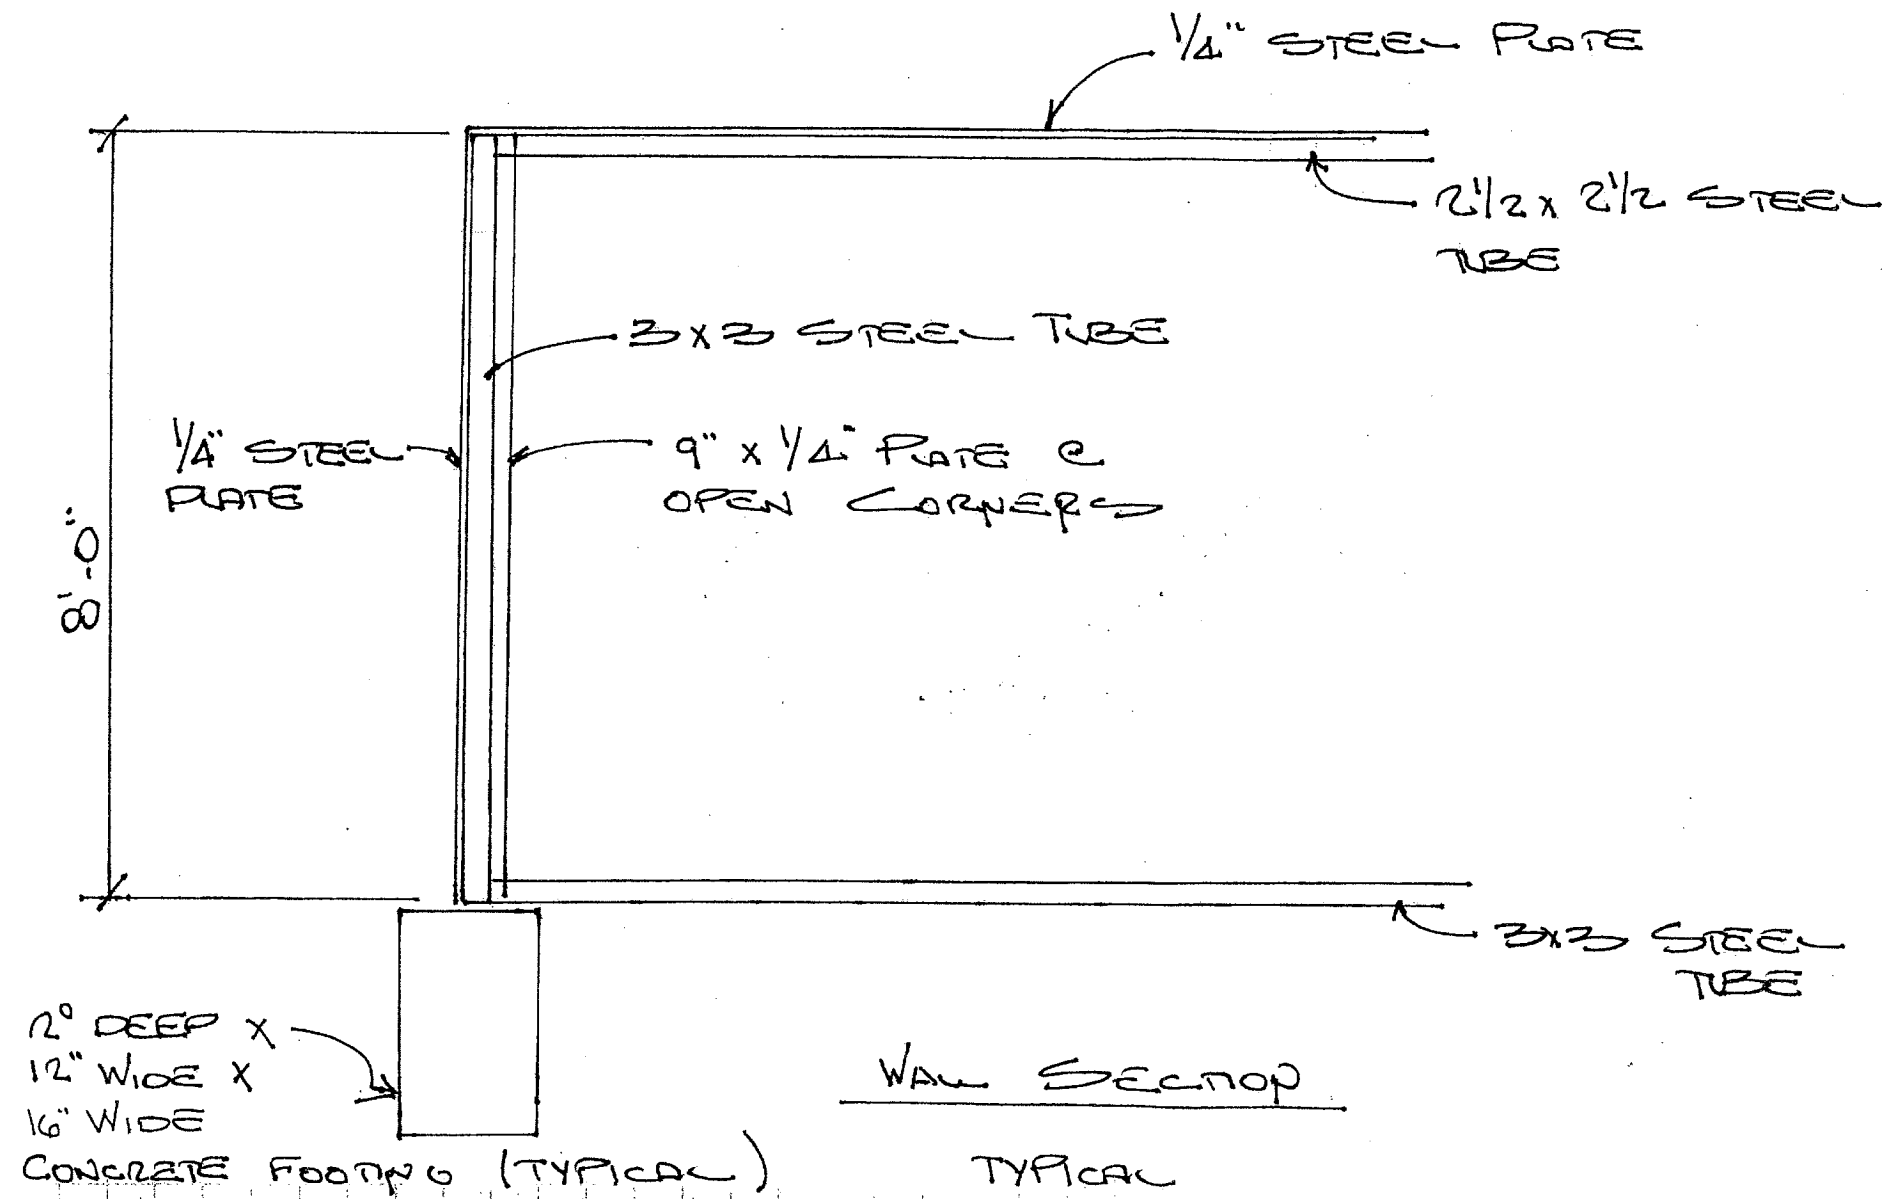

736 E. MARKET RESTAURANT


736 E. MARKET ST.
LOUISVILLE, KY 40202

JONES DESIGN
architects & planning

www.JonesDesignAP.com
502-381-8218

ARCHITECT

STRUCTURAL ENGINEERING

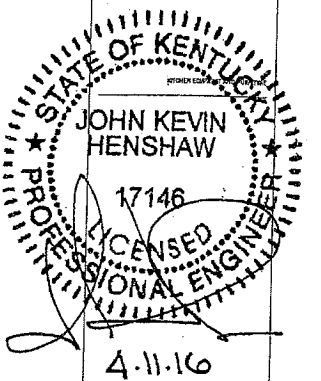

J. Kevin Henshaw, PE
7630 Dover Road
Shelbyville, KY 40065
502-710-1282

CONSTRUCTION DOCUMENT

RECEIVED

APR 15 2016
PLANNING &
DESIGN SERVICES

16 COA 1085

SL.4