



NOTE:
ALL FEDERAL, STATE AND LOCAL
CODES, ORDINANCES AND REGULATIONS
ETC. SHALL BE CONSIDERED AS
PART OF SPECIFICATION FOR THIS
BUILDING AND SHALL TAKE PRECEDENCE
OVER ANYTHING SHOWN DESCRIBED OR
IMPLIED WHERE SAME ARE AT VARIANCE


NOTE:
ALL DIMENSIONS AND MEASUREMENTS SHALL
BE FIELD VERIFIED BY CONTRACTOR AND
HOMEOWNER BEFORE CONSTRUCTION BEGINS

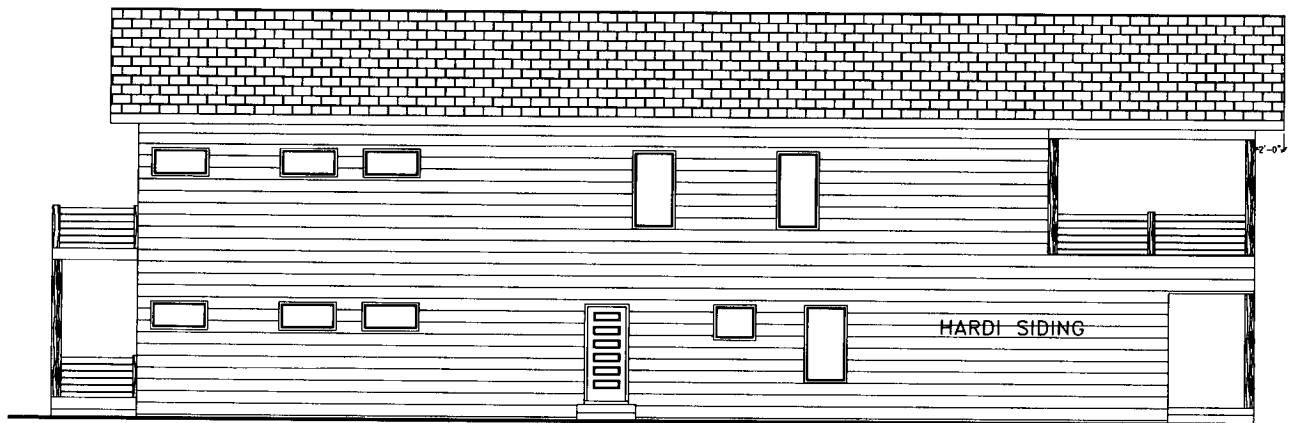


LEFT ELEVATION

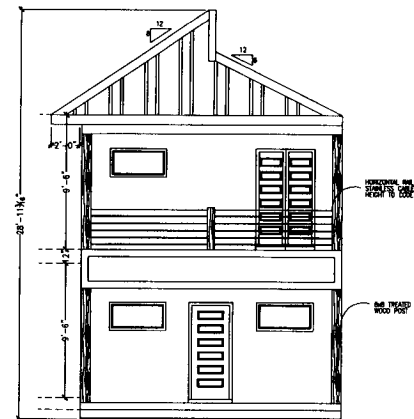

FRONT ELEVATION

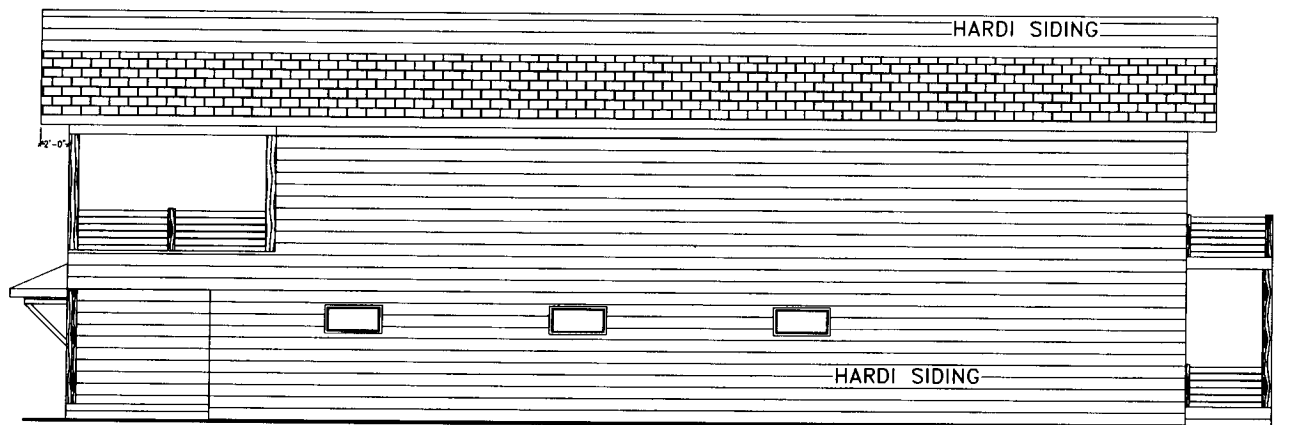

RIGHT ELEVATION

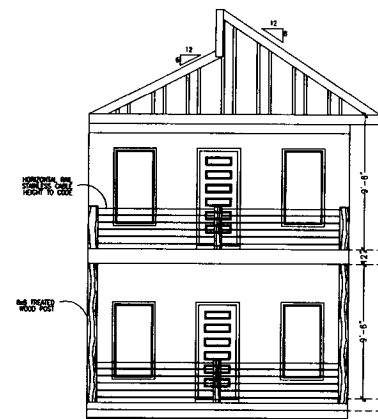

REAR ELEVATION


DRAWN BY: JAMES K. NIX
INTELLIGENT DESIGNS
DESIGN DRAFTING SERVICES
DESIGN@IGSDC.GLOBALNET
CHARLE STOWN, VA 22011
CELL: 703.629.2007

1/4\"/>


R + G HOMES	
PRESENTS	
C/O BREWER AVI	

NOTE:
ALL FEDERAL, STATE AND LOCAL
CODES, ORDINANCES AND REGULATIONS
ETC. SHALL BE CONSIDERED AS
PART OF SPECIFICATION FOR THIS
BUILDING AND SHALL TAKE PREFERENCE
OVER ANYTHING SHOWN DESCRIBED OR
IMPLIED, WHERE SAME ARE AT VARIANCE


NOTE:
ALL DIMENSIONS AND MEASUREMENTS SHALL
BE FIELD VERIFIED BY CONTRACTOR AND
HOMEOWNER BEFORE CONSTRUCTION BEGINS

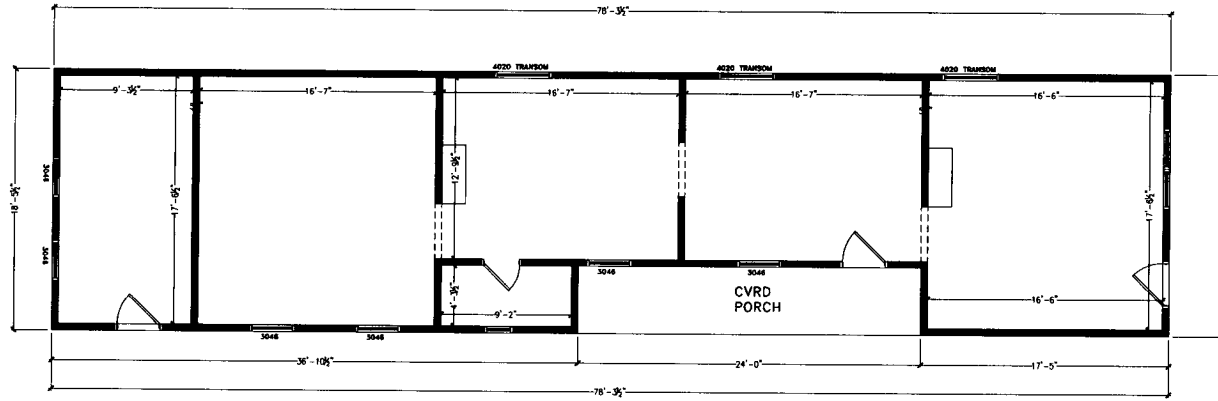


EXISTING PLAN 1,331 S.F.

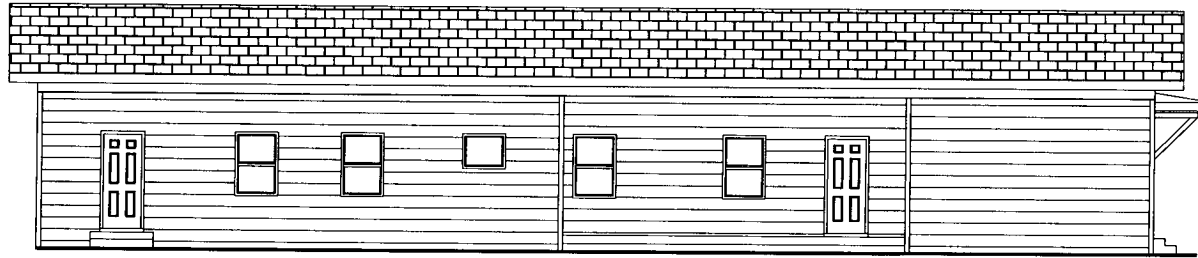


EXISTING LEFT ELEVATION

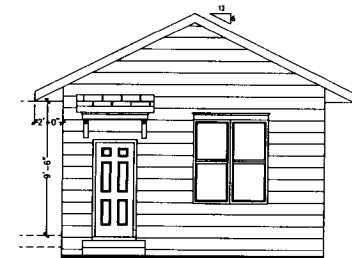

EXISTING FRONT ELEVATION

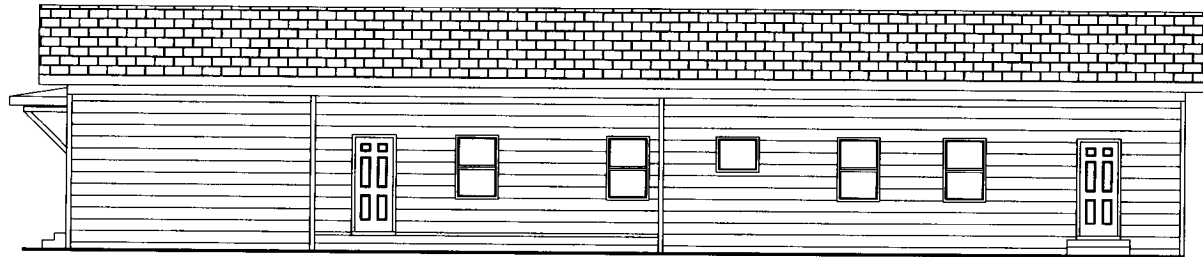

EXISTING RIGHT ELEVATION

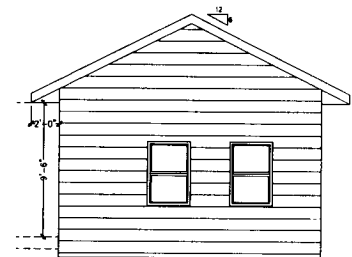

EXISTING REAR ELEVATION

DRAWN BY: JAMES K. NY
INTELLIGENT DESIGN
DESIGN DRAFTING SERVICES
1115 SIGN-A-QUEST, CHARLESTON, W.V.
CHARLESTON, W.V. 26031
CELL: 304.491.0887

1/4"=1'-0" 06.19.20
R & G HOMES
PRESENTS
603 BAXTER AVE