


PROPOSED ROOF PLAN
SCALE: 1/8" = 1'-0"



PROPOSED FIRST AND SECOND FLOOR PLAN – 16 UNIT BUILDING
SCALE: 1/8" = 1'-0"

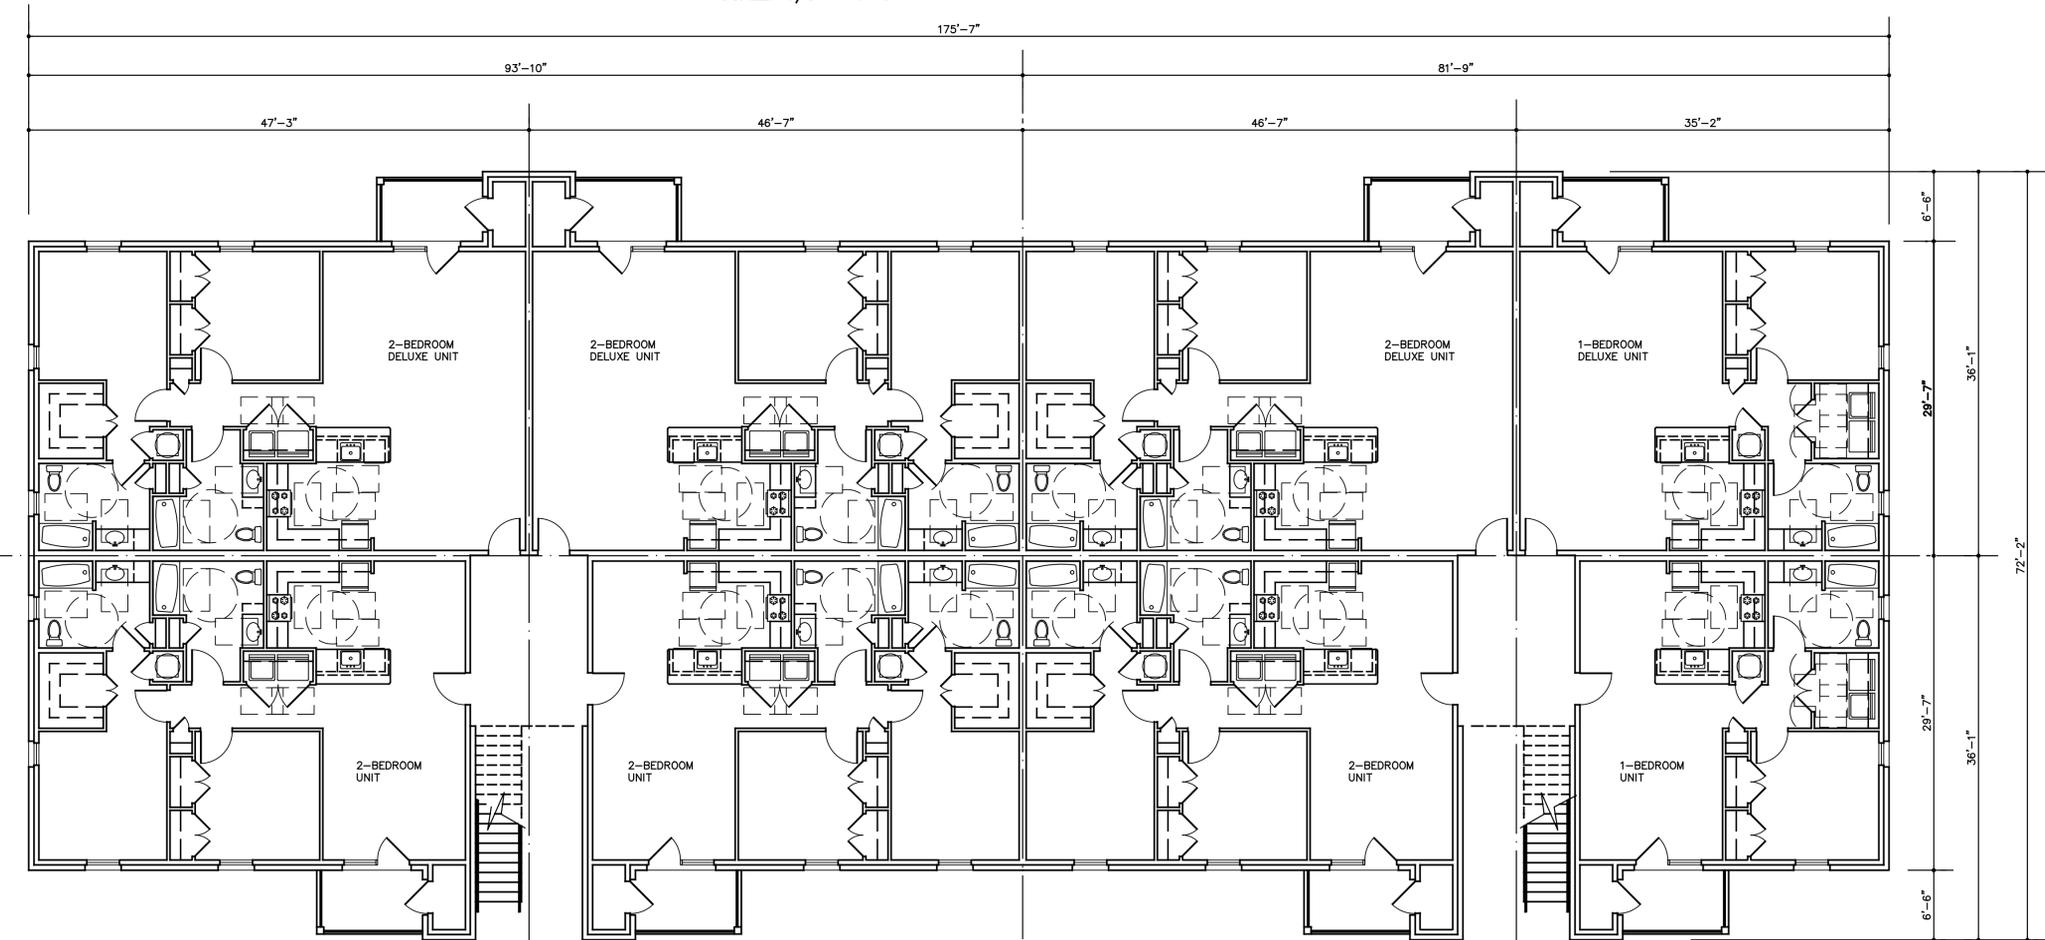

studio kremer architects
1231 S Shelby St, Louisville, KY 40203
TEL 502.499.1100 FAX 502.499.1101

JEB REALTY


FLOOR AND ROOF PLANS
NEW APARTMENTS
BRADFORD DRIVE
LOUISVILLE, KENTUCKY

DATE: 7.15.22
DRAWN BY: SK
CHECKED BY:
REVISIONS:


2022-044

BD01

DESIGN DEVELOPMENT

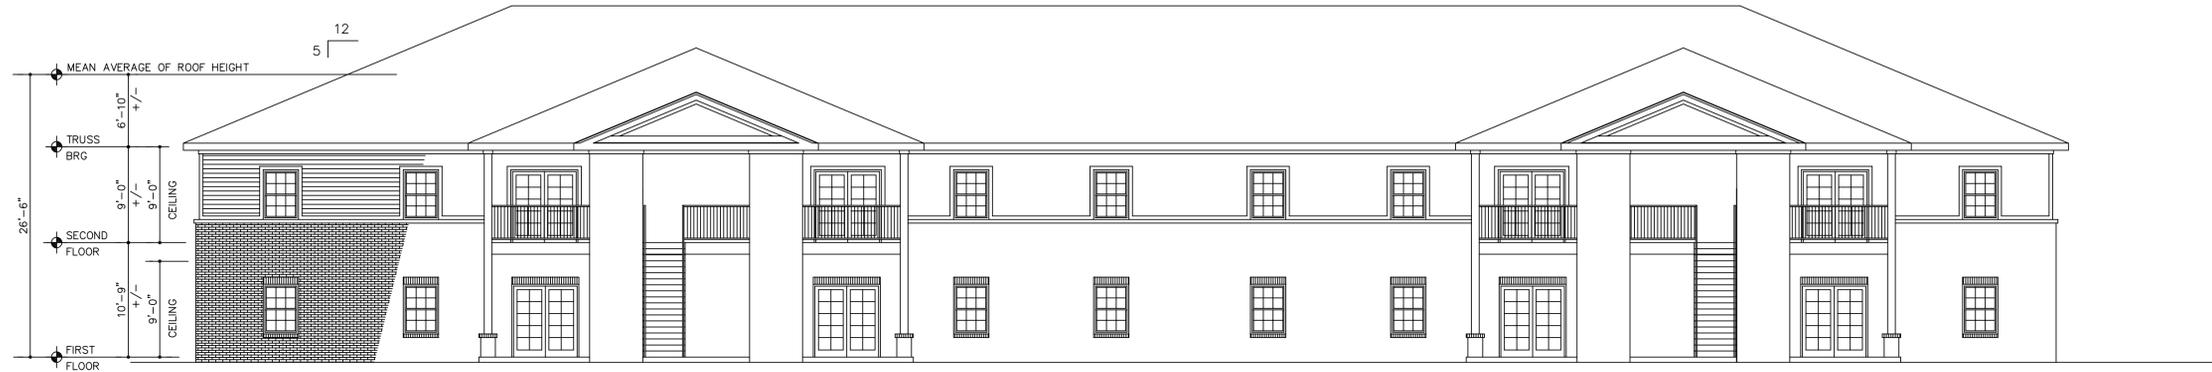


REAR ELEVATION – 16 UNIT BUILDING
SCALE: 1/8" = 1'-0"

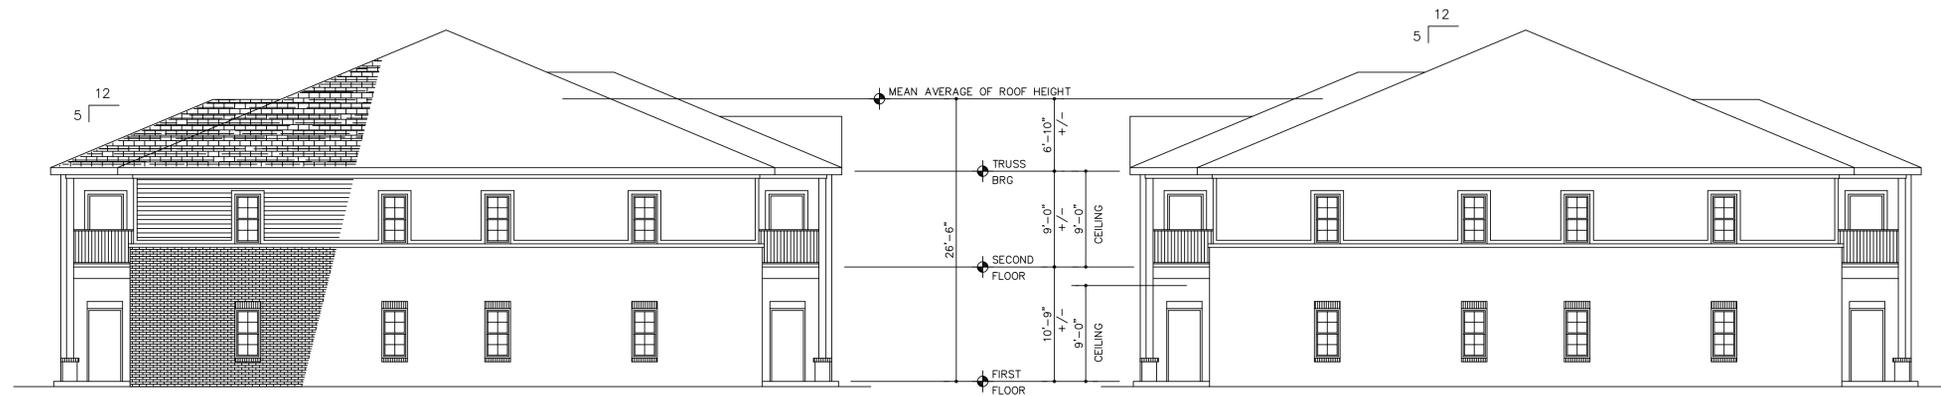

LEFT ELEVATION
SCALE: 1/8" = 1'-0"

RIGHT ELEVATION
SCALE: 1/8" = 1'-0"

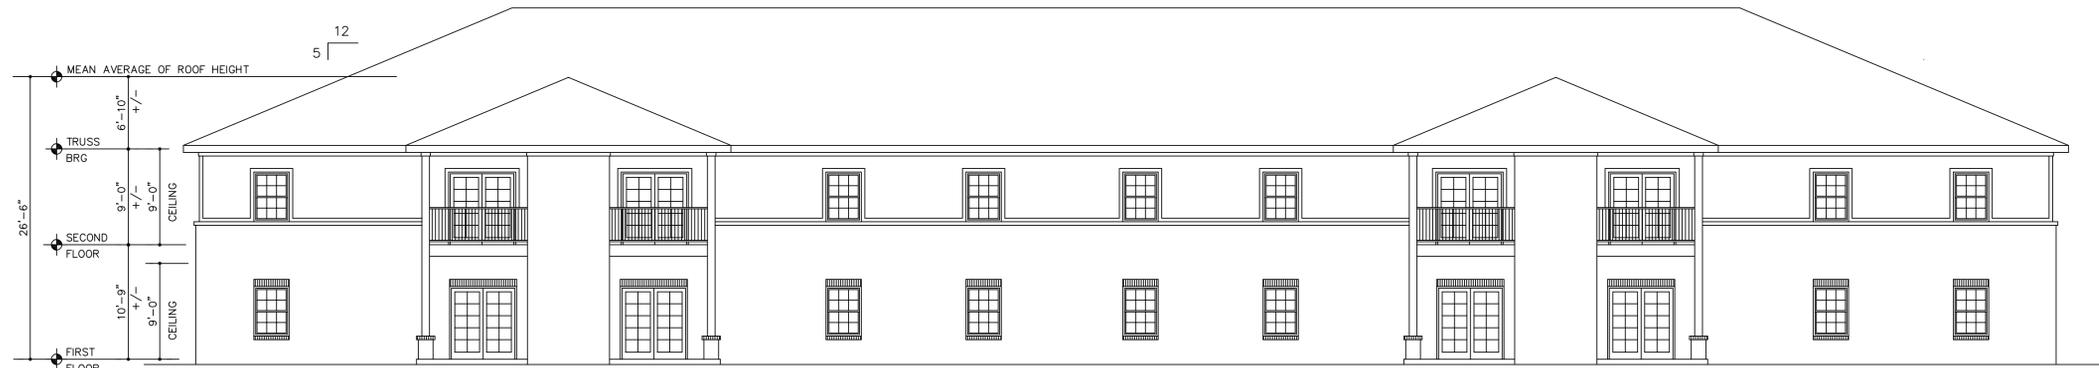

FRONT ELEVATION – 16 UNIT BUILDING
SCALE: 1/8" = 1'-0"



studio kremer architects
1231 S Shelby St, Louisville, KY 40203
TEL 502.499.1100 FAX 502.499.1101

JEB REALTY

BUILDING ELEVATIONS
NEW APARTMENTS
BRADFORD DRIVE
LOUISVILLE, KENTUCKY

DATE: 7.15.22
DRAWN BY: SK
CHECKED BY:
REVISIONS:
#1 3.6.2023

2022-044

BD02

DESIGN DEVELOPMENT