




SOUTH ELEVATION
SCALE: 3/8"=1'-0"

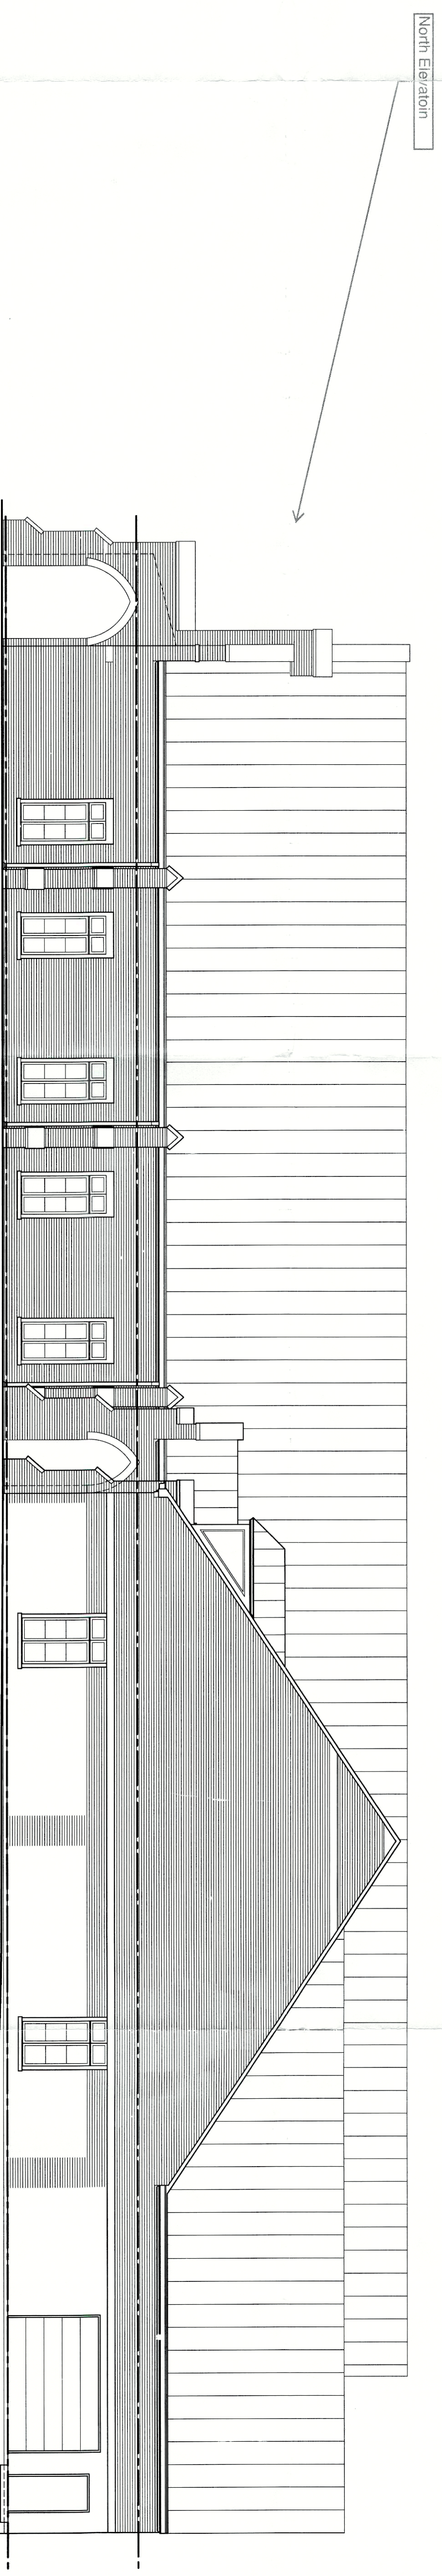

NORTH ELEVATION
SCALE: 3/8"=1'-0"

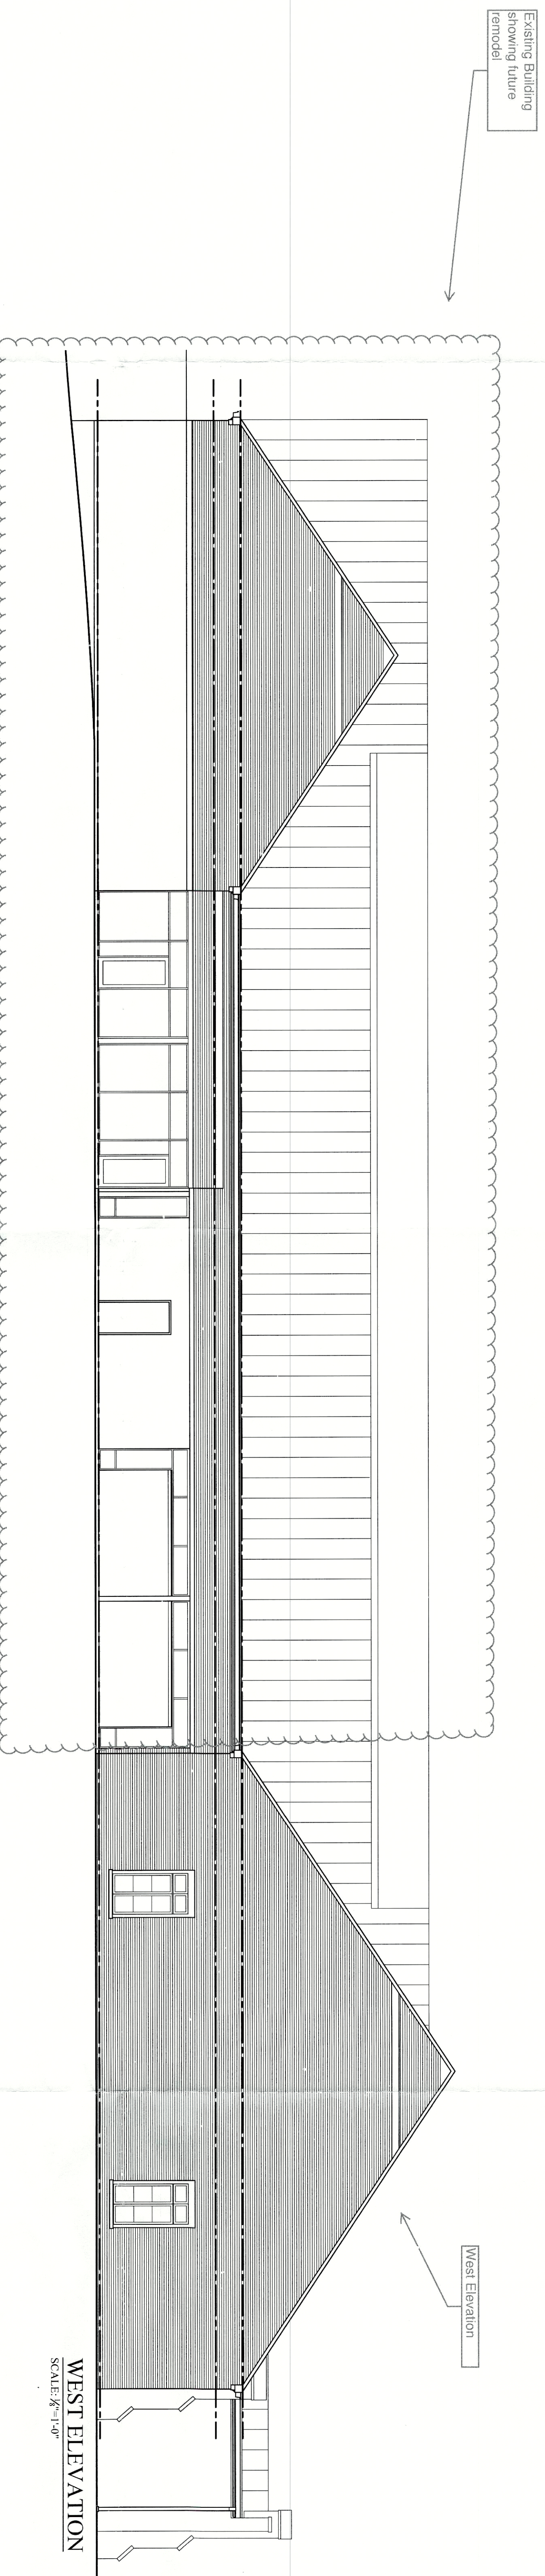

WEST ELEVATION
SCALE: 3/8"=1'-0"

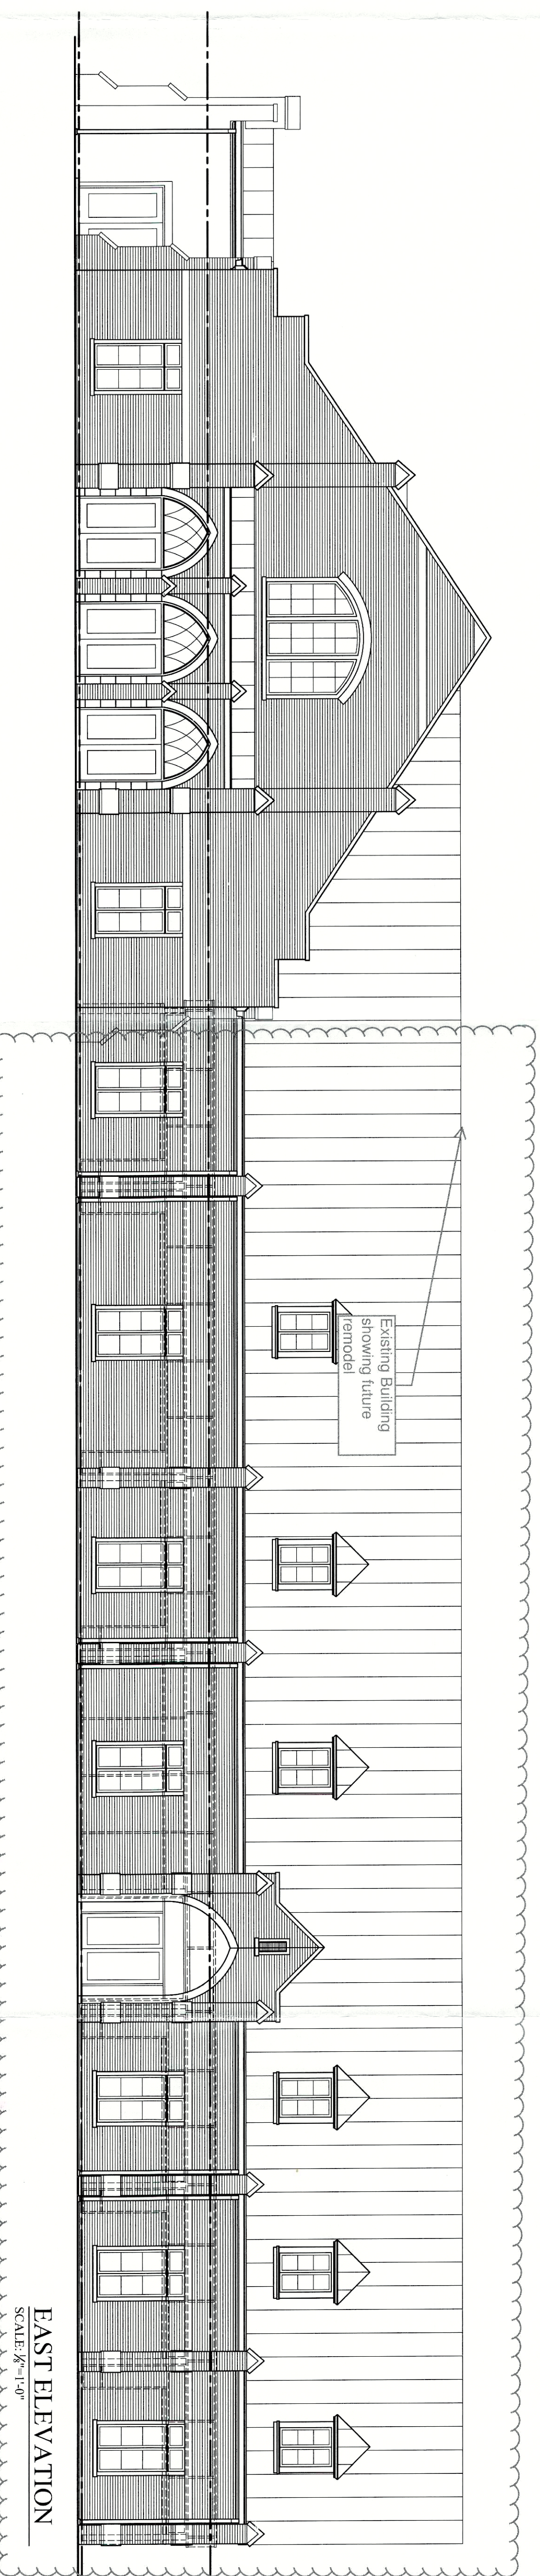

EAST ELEVATION
SCALE: 3/8"=1'-0"

the
**Highlands
Latin School**
Spring Meadows Campus
10901 Shelbyville Road
Louisville, Kentucky 40243

RECEIVED
AUG 01 2016
PLANNING &
DESIGN SERVICES

Highlands Latin
School



8009 NIMMERSVILLE ROAD, SUITE 1
LOUISVILLE, KY 40241
502-413-1410
WWW.TIMMINIERS.COM
FULL ELEVATIONS
ERN 6-415

A • 1